




WEST ELEVATION SCALE 1:100

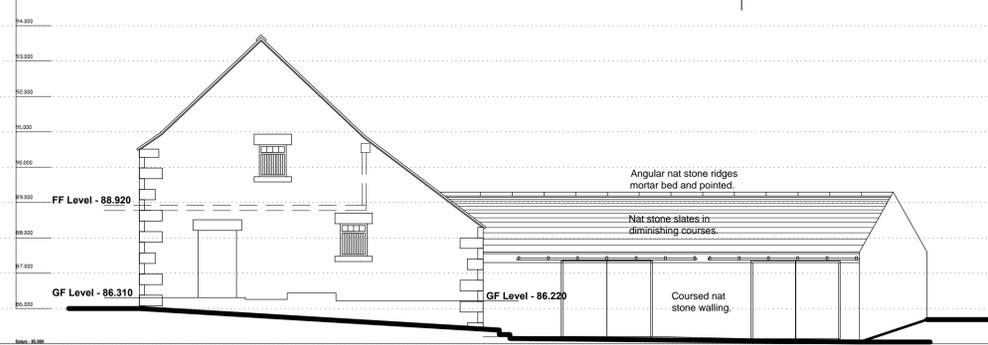


SOUTH ELEVATION SCALE 1:100

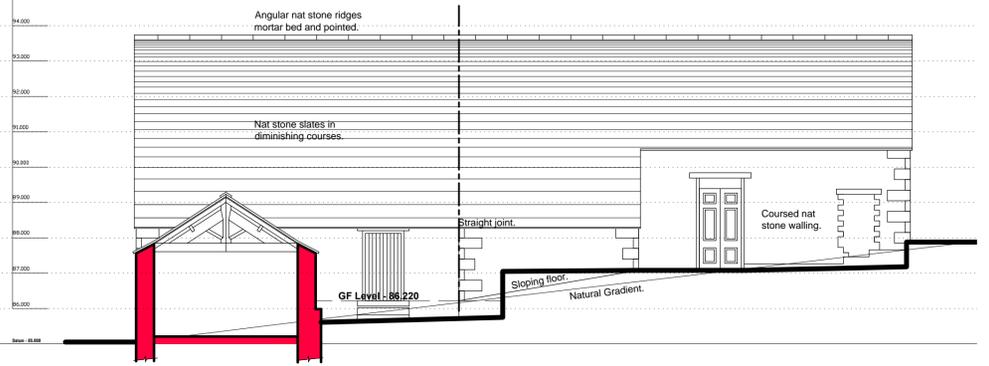


EAST ELEVATION SCALE 1:100

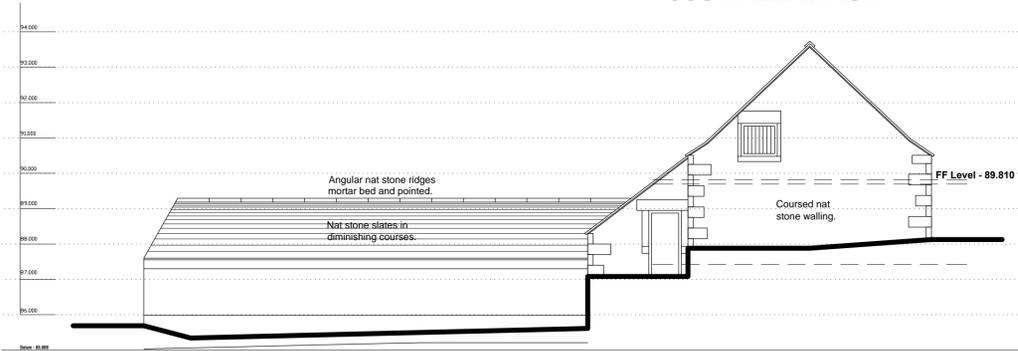


NORTH ELEVATION SCALE 1:100

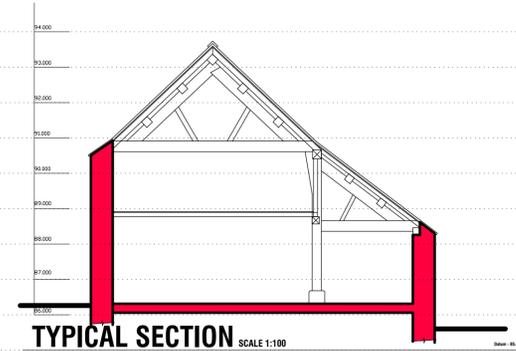


TYPICAL SECTION SCALE 1:100

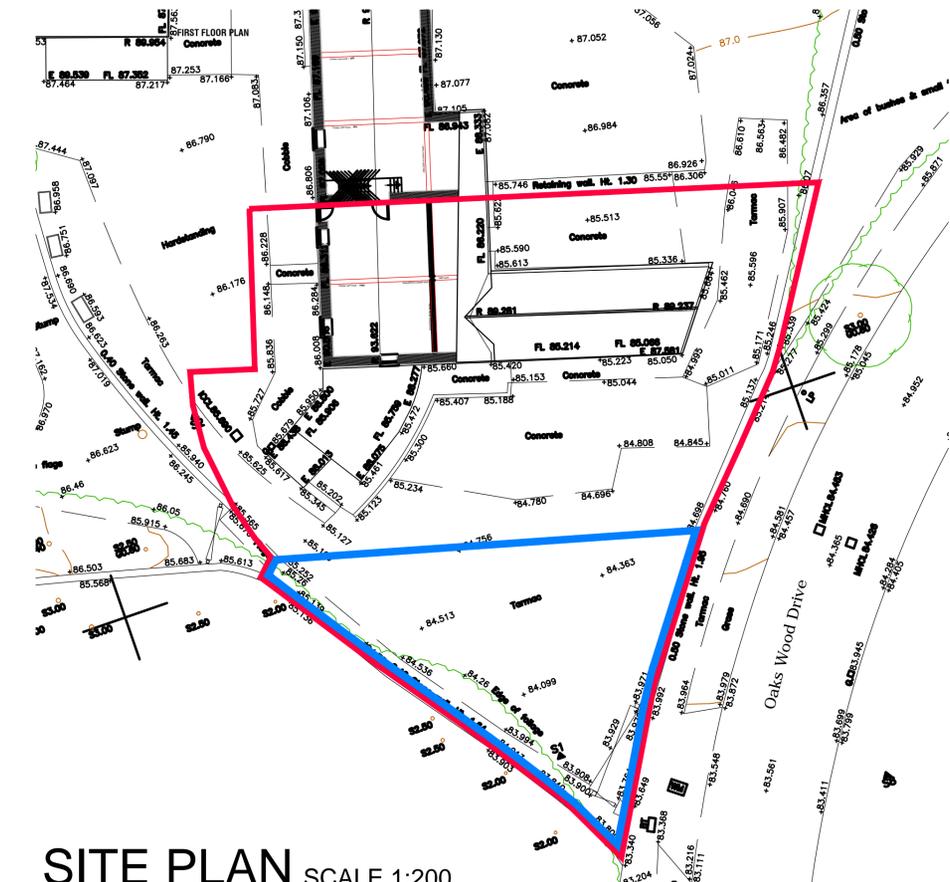


SITE PLAN SCALE 1:200

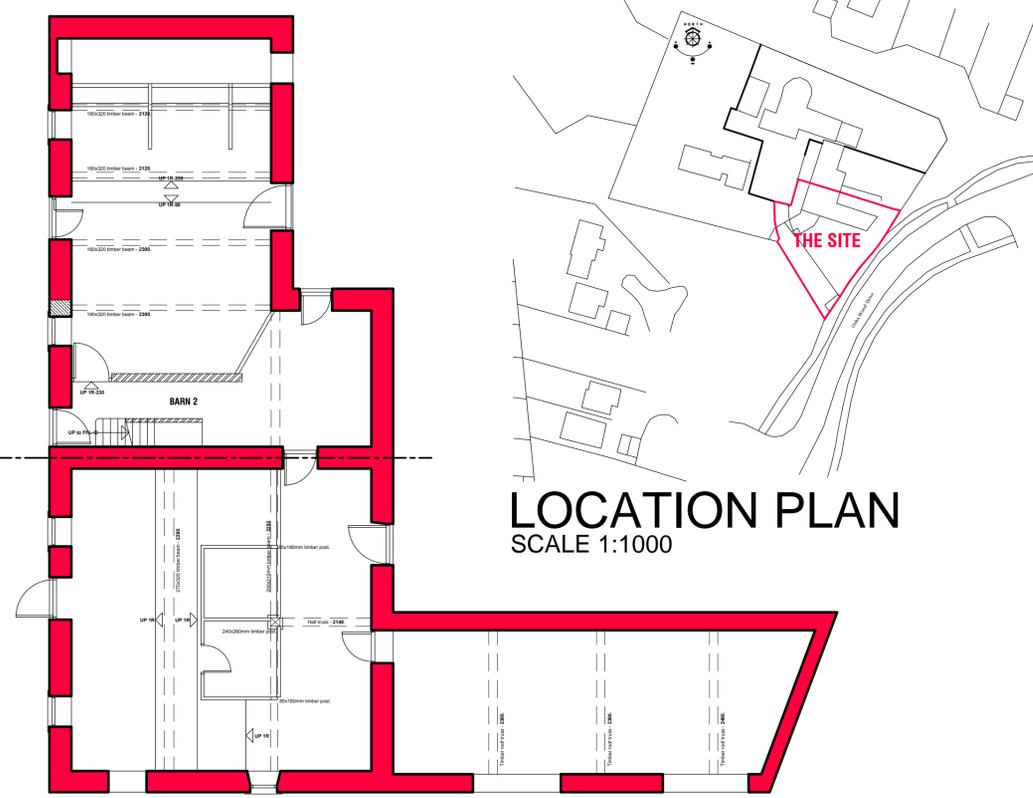


GROUND FLOOR PLAN SCALE 1:100

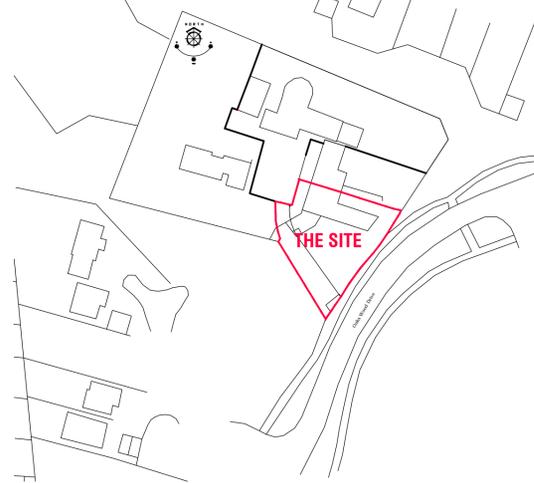

LOCATION PLAN SCALE 1:1000

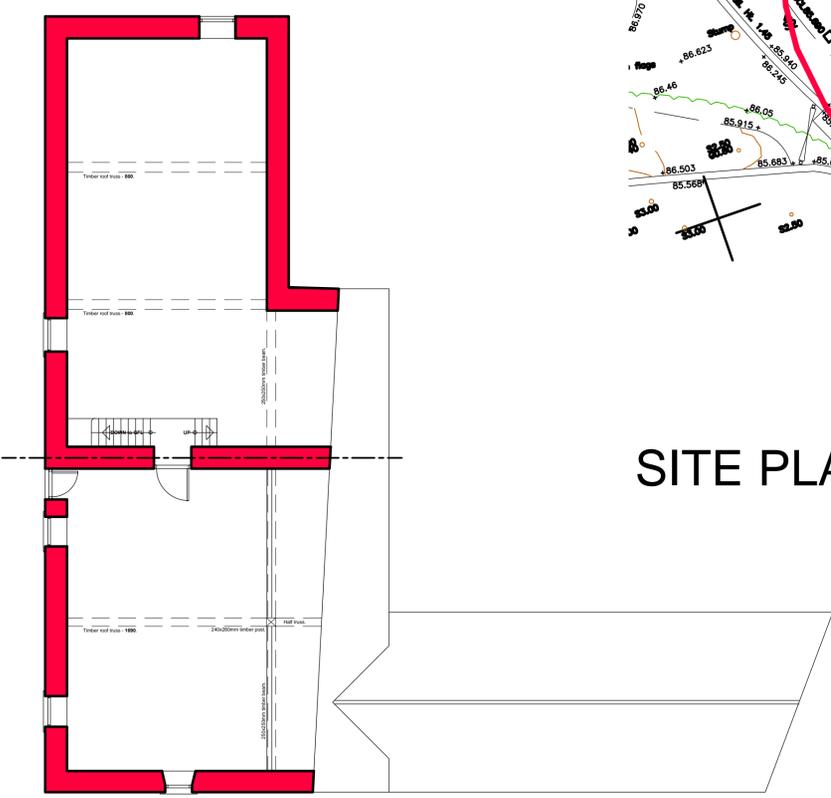

FIRST FLOOR PLAN SCALE 1:100

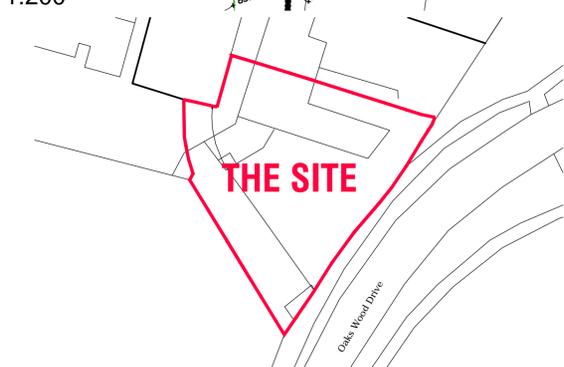

BLOCK PLAN SCALE 1:500



1. THIS DRAWING AND THE COPYRIGHTS AND PATENTS THEREIN ARE THE PROPERTY OF NYP ARCHITECTURAL SERVICES LLP REGISTERED IN ENGLAND AND WALES No. 4631338 AND MAY BE USED OR REPRODUCED ONLY UNDER CONTRACT.
 2. CONTRACTORS AND SUB-CONTRACTORS MUST CHECK AND AGREE ALL DIMENSIONS BEFORE PREPARING SHOP DRAWINGS OR COMMENCING WORK ON SITE.
 3. CONTRACTORS ARE RESPONSIBLE FOR INFORMING THE DESIGNER OF ANY DISCREPANCY DISCOVERED ON THIS DRAWING OR BETWEEN THIS DRAWING AND ANY OTHER RELATED DOCUMENT ISSUED UNDER THE STANDARD FORM OF CONTRACT IN RESPECT OF THE WORK.
 4. WRITTEN DIMENSIONS ONLY ARE TO BE USED FROM THIS DRAWING. IF IN ANY DOUBT ASK FOR CLARIFICATION.

Notes.

Revisions.

Date	Suffix	Description	Date	Suffix	Description
07-03-2017	A	BLOCK & SITE PLAN ADDED			

NYP ARCHITECTURAL SERVICES
 The Grove, High Street, Dodworth, Barnsley, S75 3RQ. Tel: 01226 200889. E-mail: scott@nypas.co.uk / stephen@nypas.co.uk

Project.	PLOT 1 OAKS FARM OAKWOOD DRIVE, DARTON BARNSELY S75 5PT	Client.	MR & MRS EXLEY
Drawing Title.	AS EXISTING PLANS, SECTIONS & ELEVATIONS	Date.	DECEMBER 2016
Ref.	03/33	Scale.	1:100
		Dwg. No.	01
		Rev.	A

SHEET SIZE: A1