

EXISTING GROUND FLOOR PLAN


EXISTING FIRST FLOOR PLAN



EXISTING FRONT ELEVATION



EXISTING SIDE ELEVATION

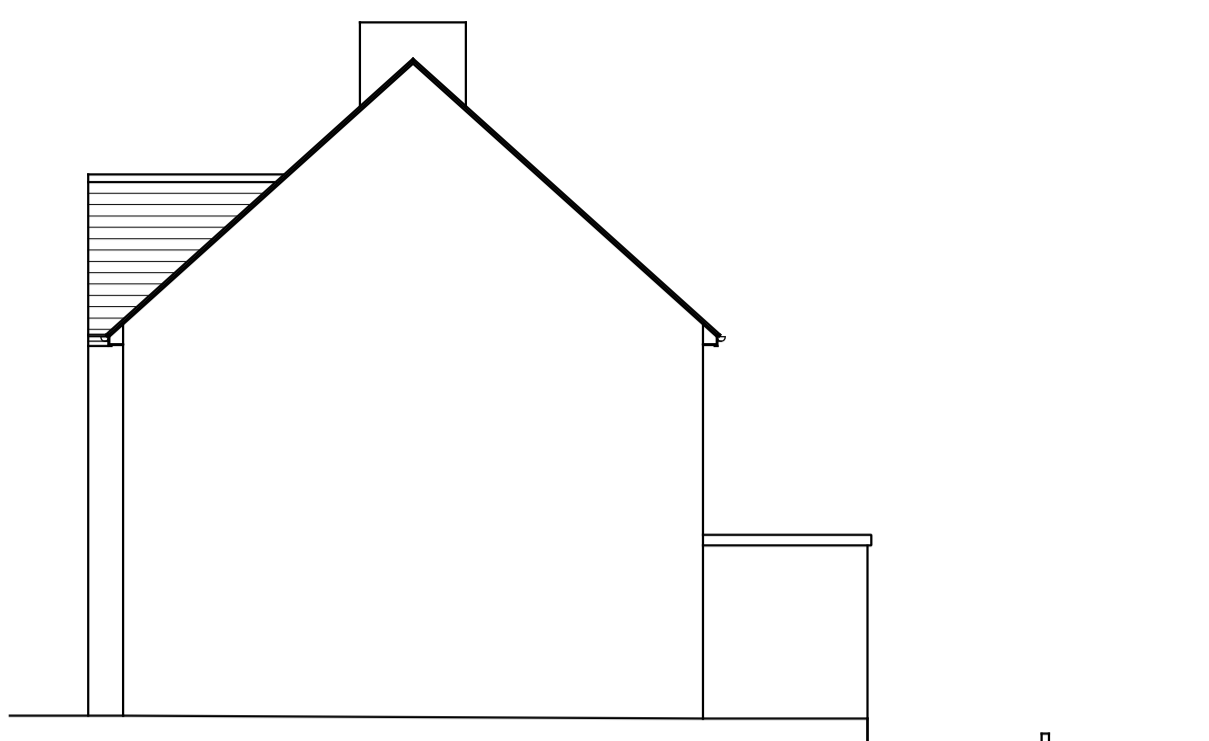


EXISTING SIDE ELEVATION




EXISTING REAR ELEVATION



PROPOSED FRONT ELEVATION

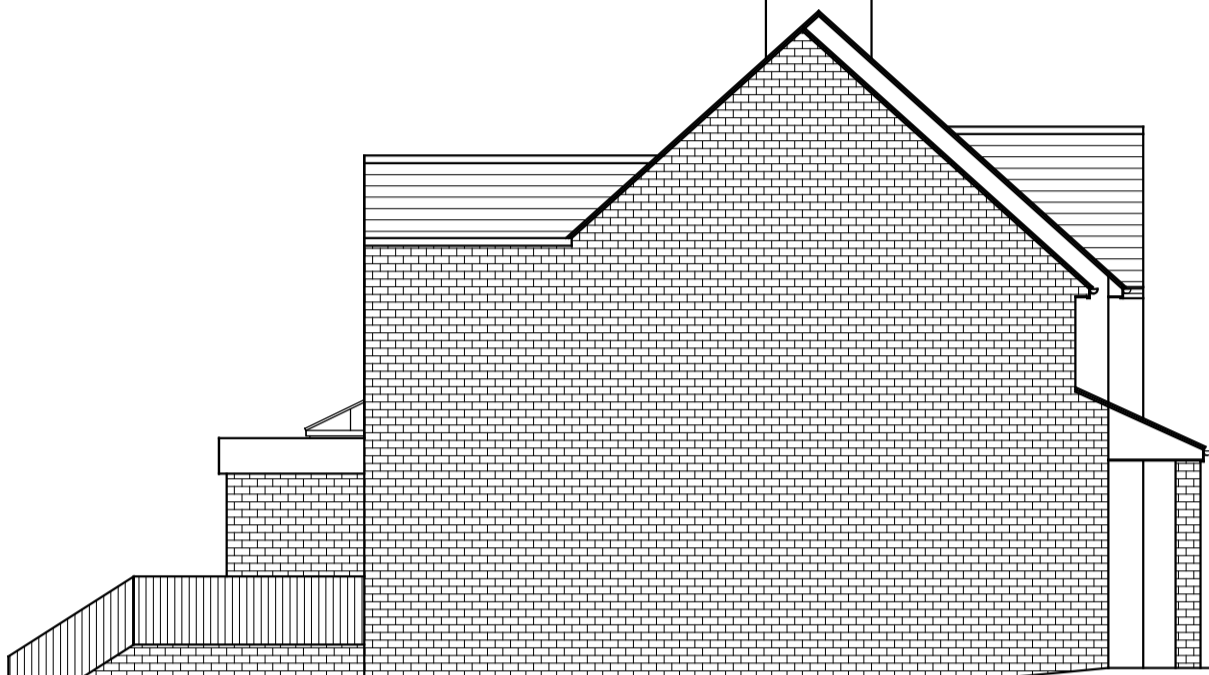


PROPOSED SIDE ELEVATION

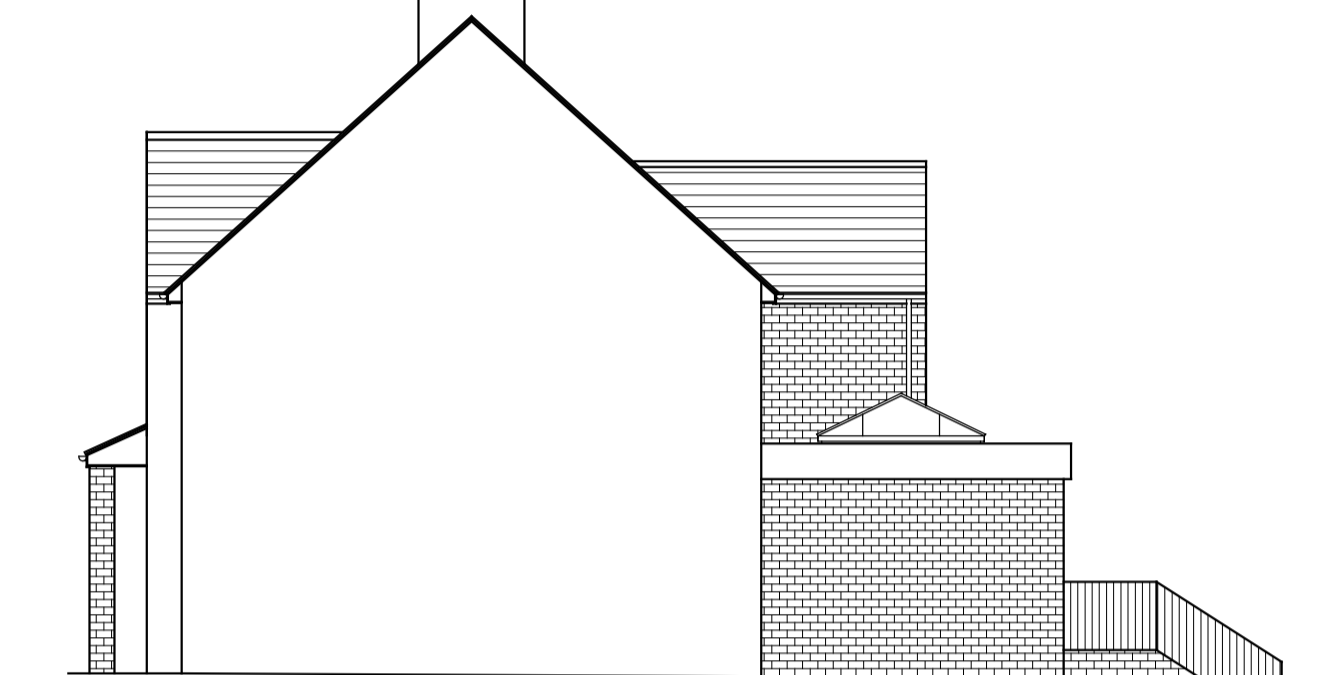


PROPOSED SIDE ELEVATION




PROPOSED REAR ELEVATION

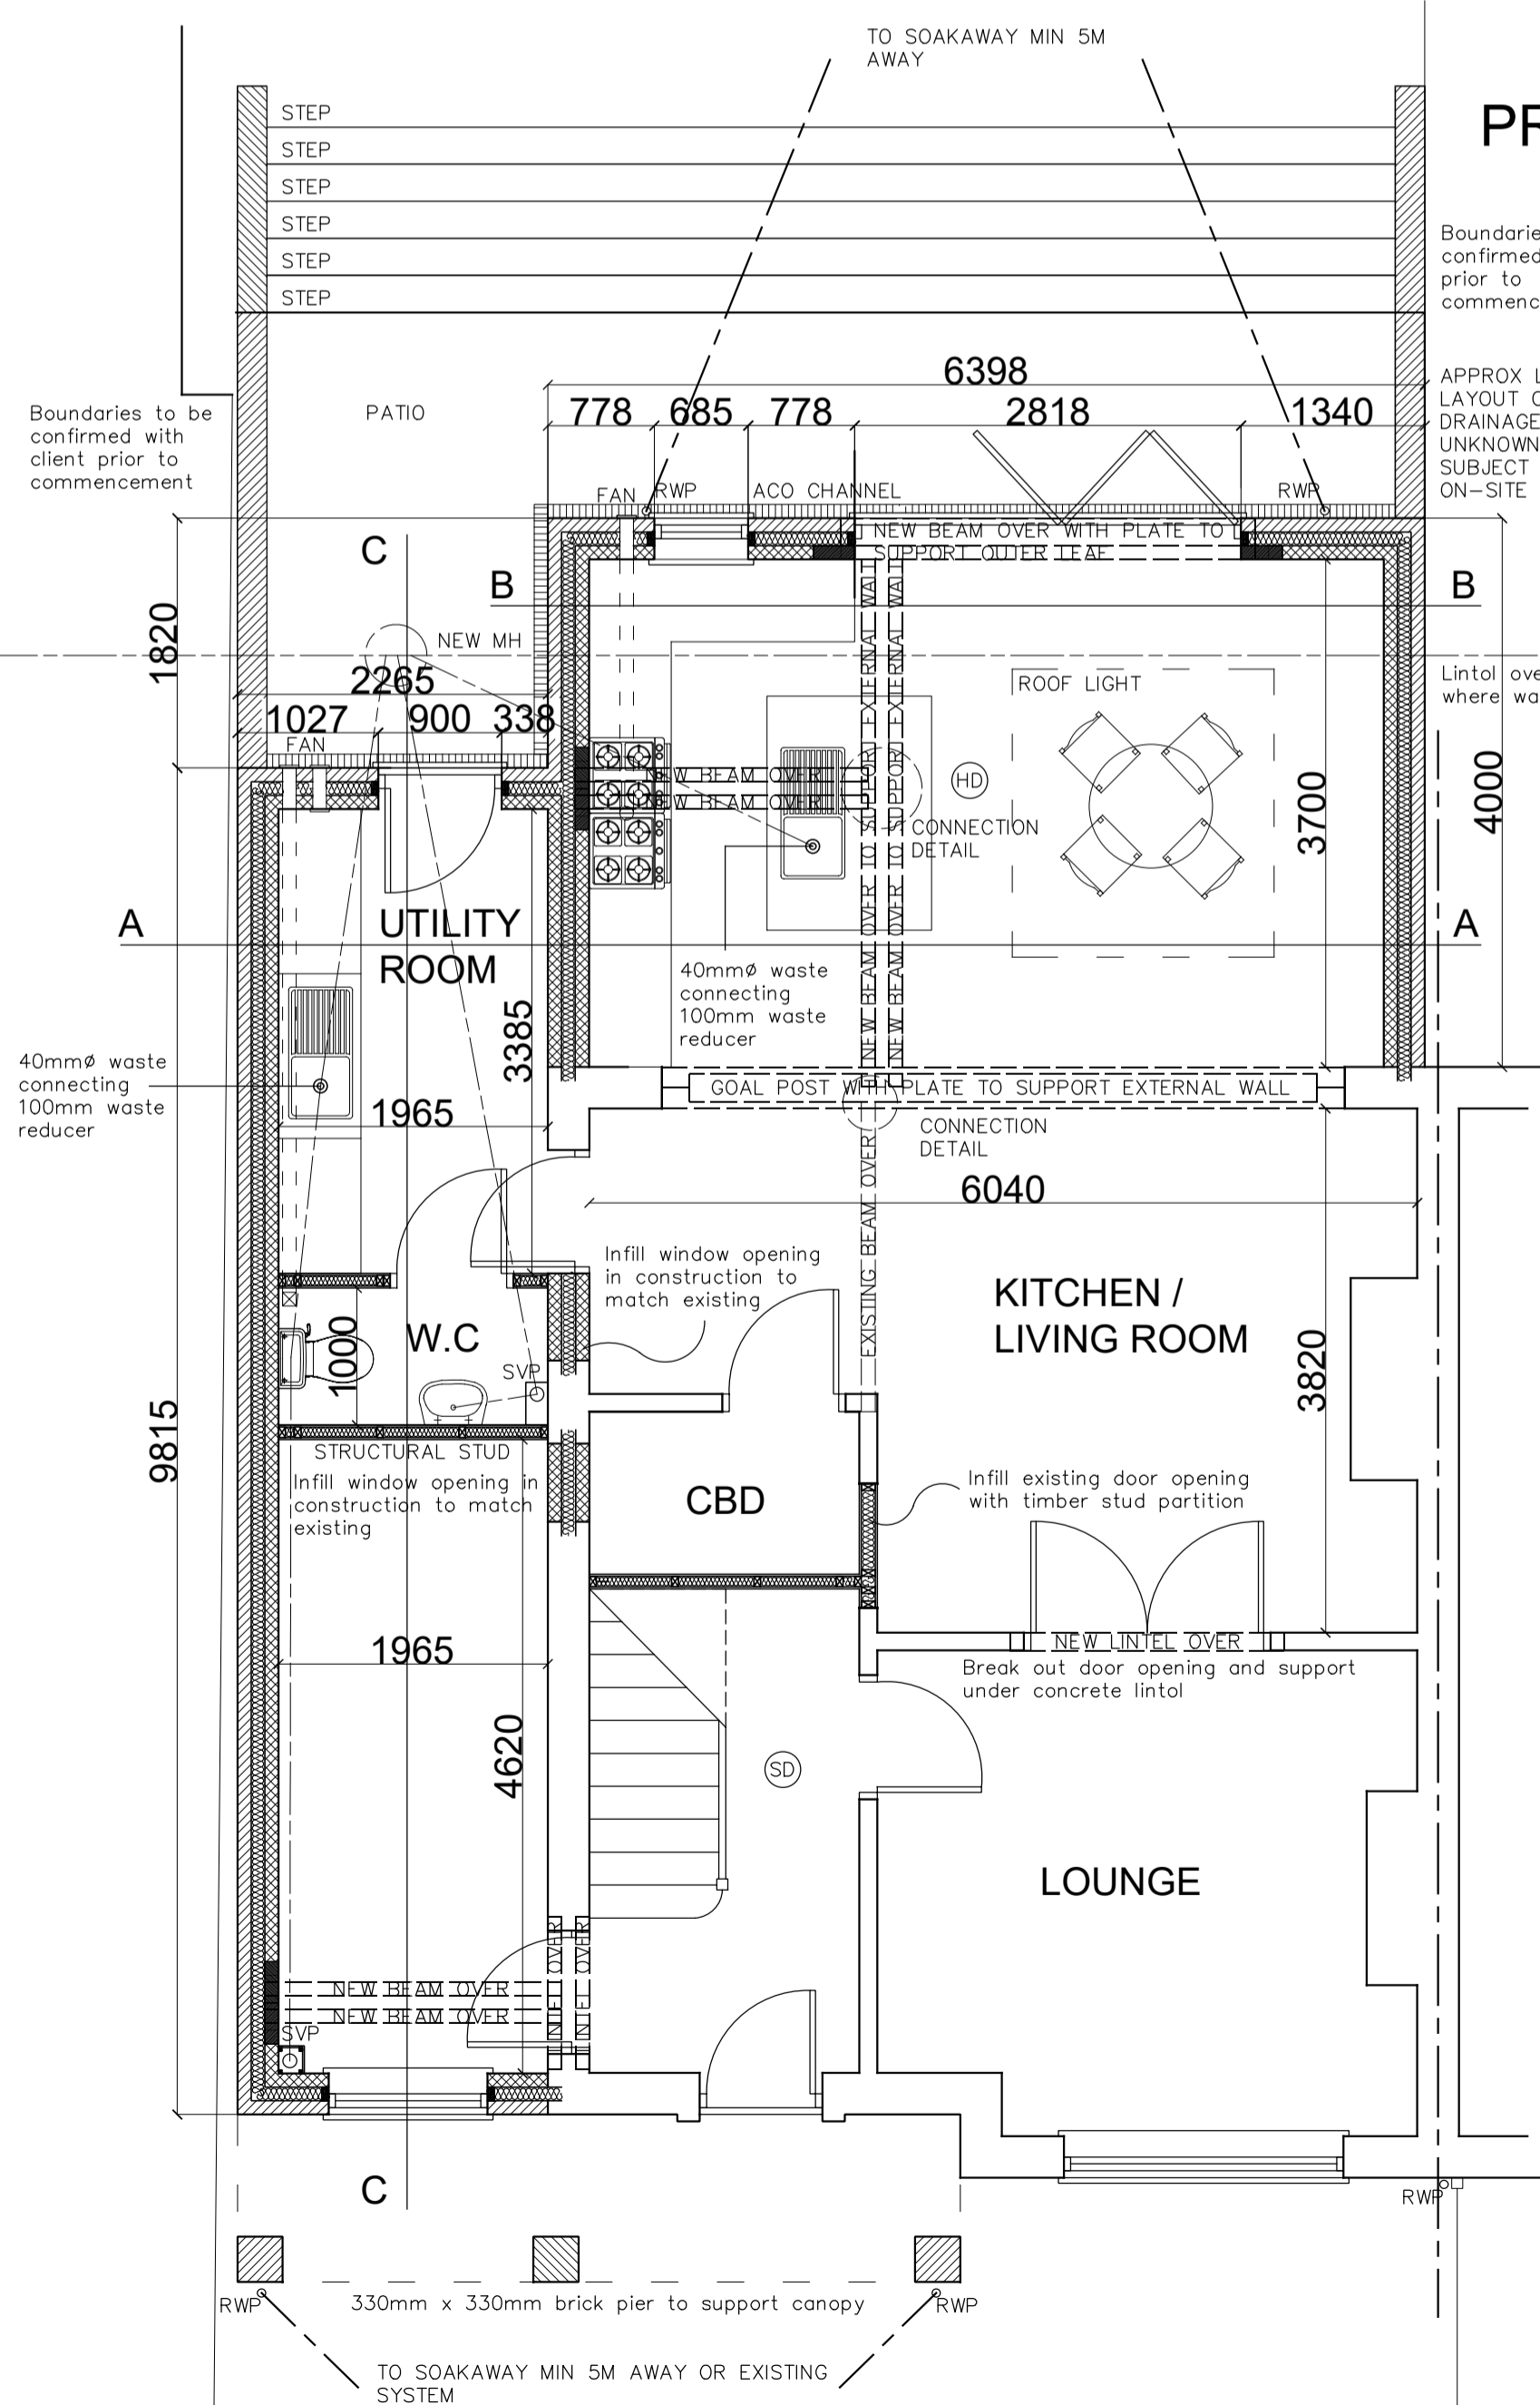


PROPOSED GROUND FLOOR PLAN

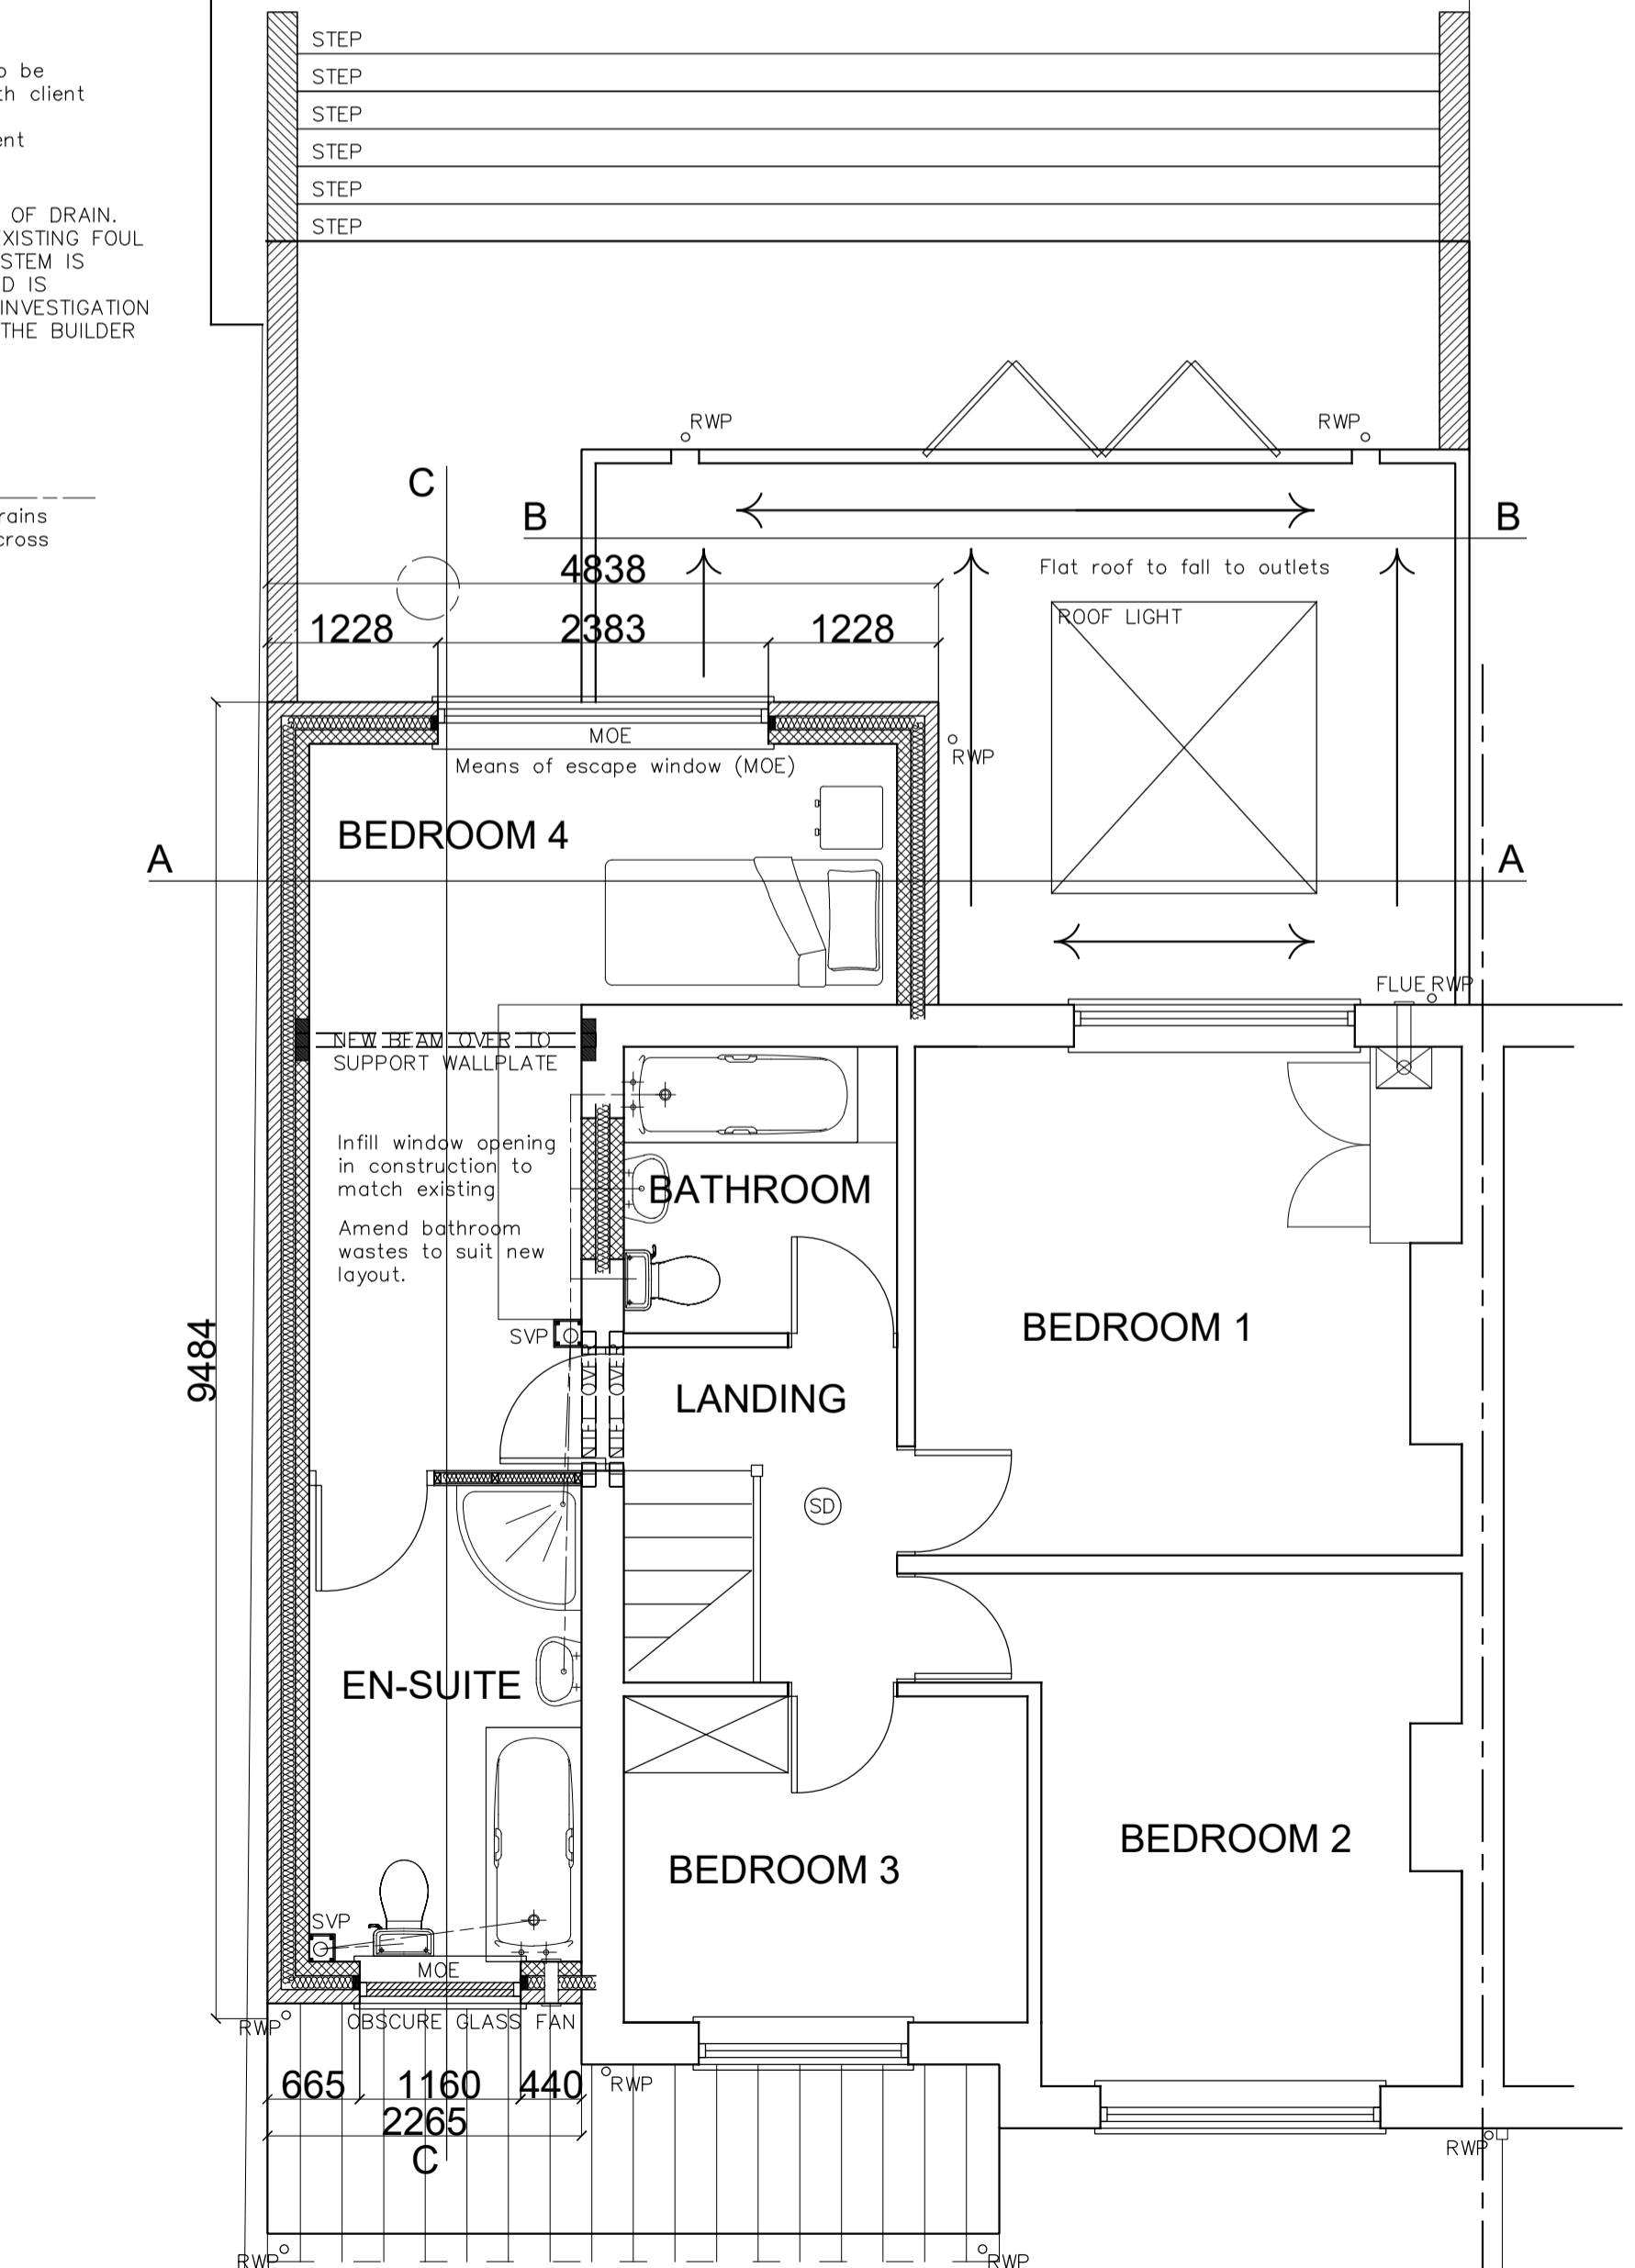


PROPOSED FIRST FLOOR PLAN

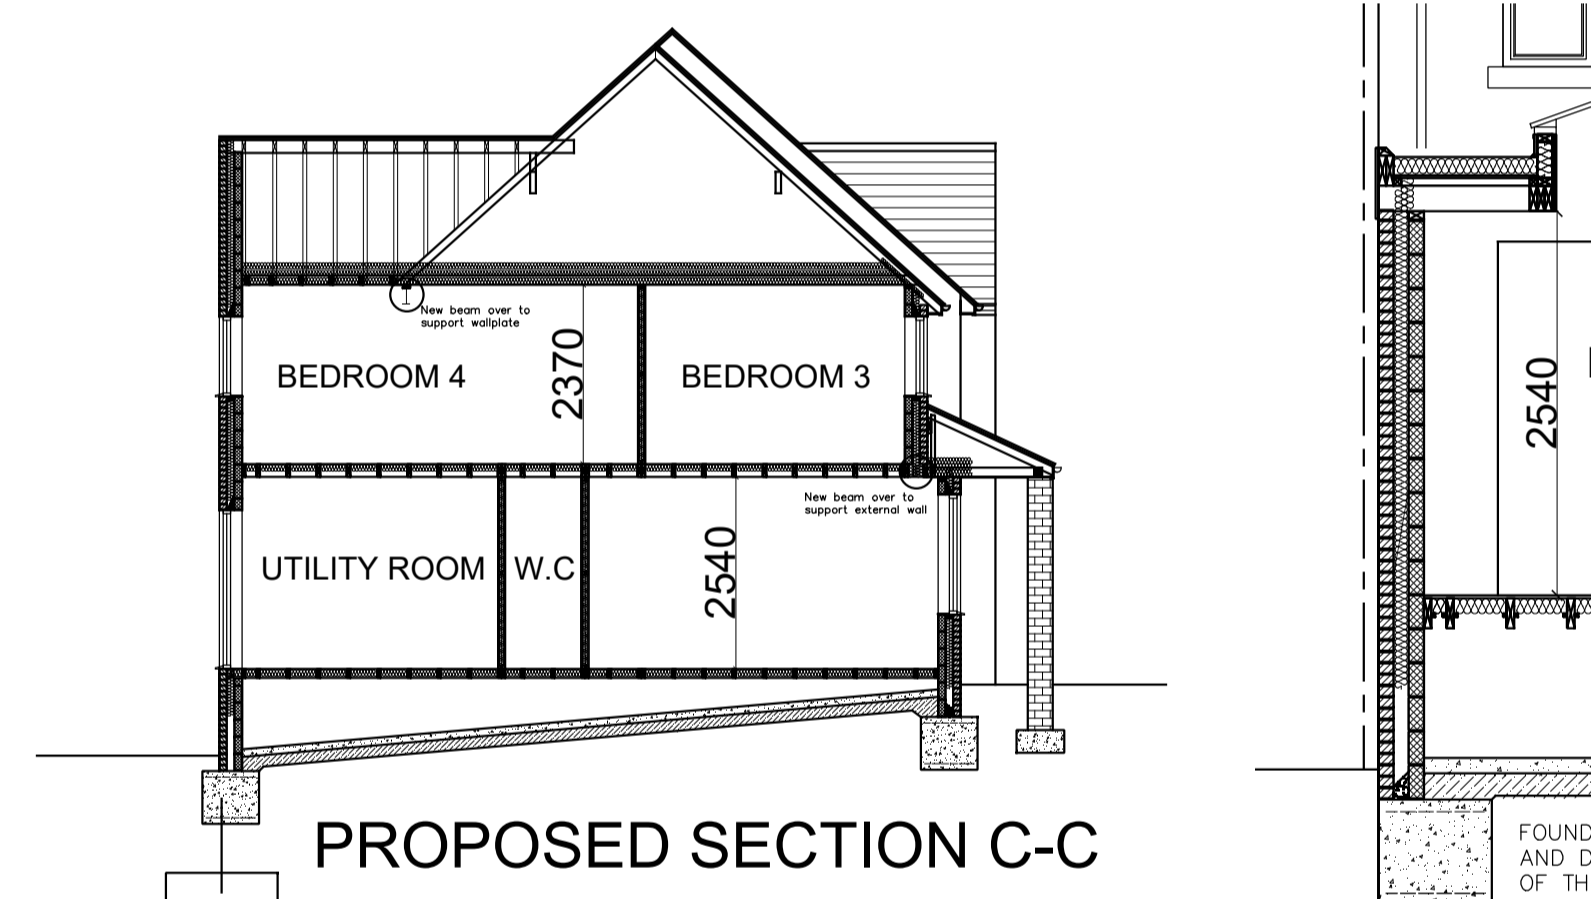

PROPOSED SECTION C-C

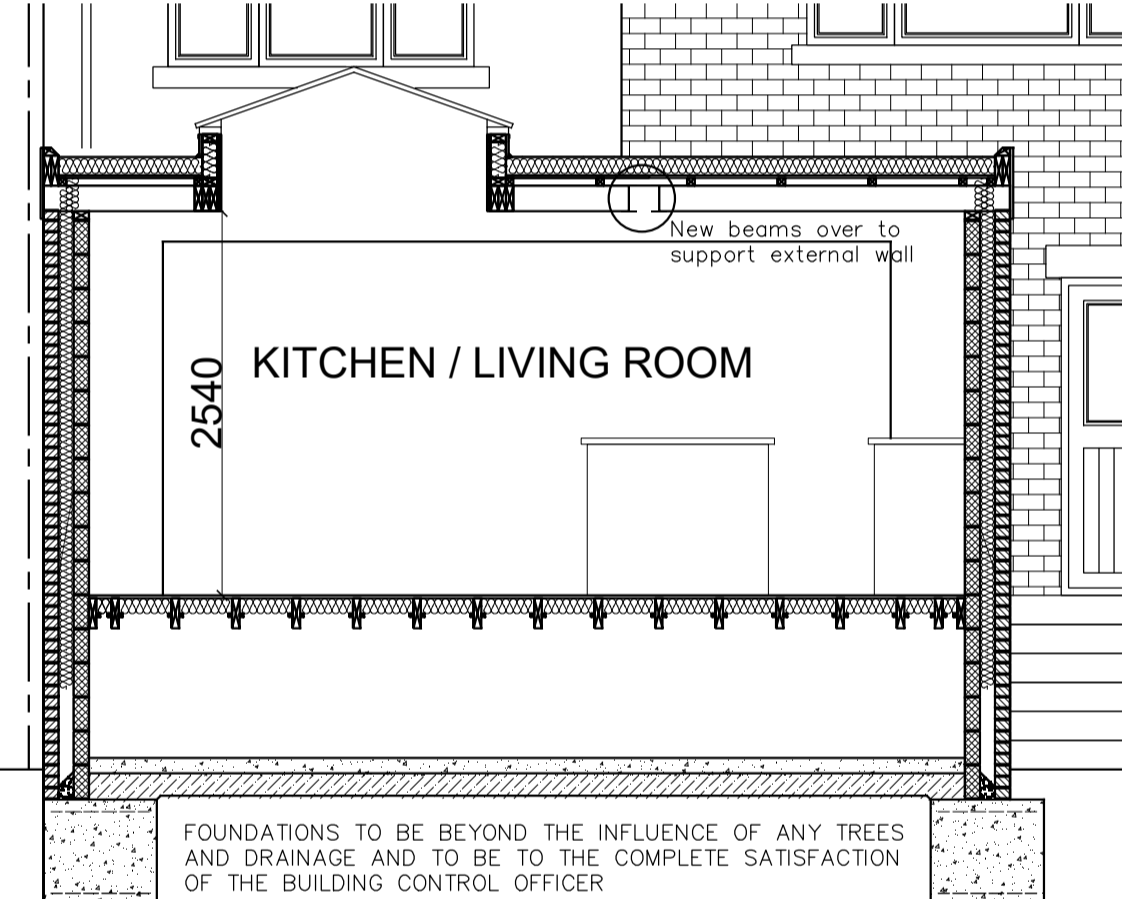

PROPOSED SECTION B-B

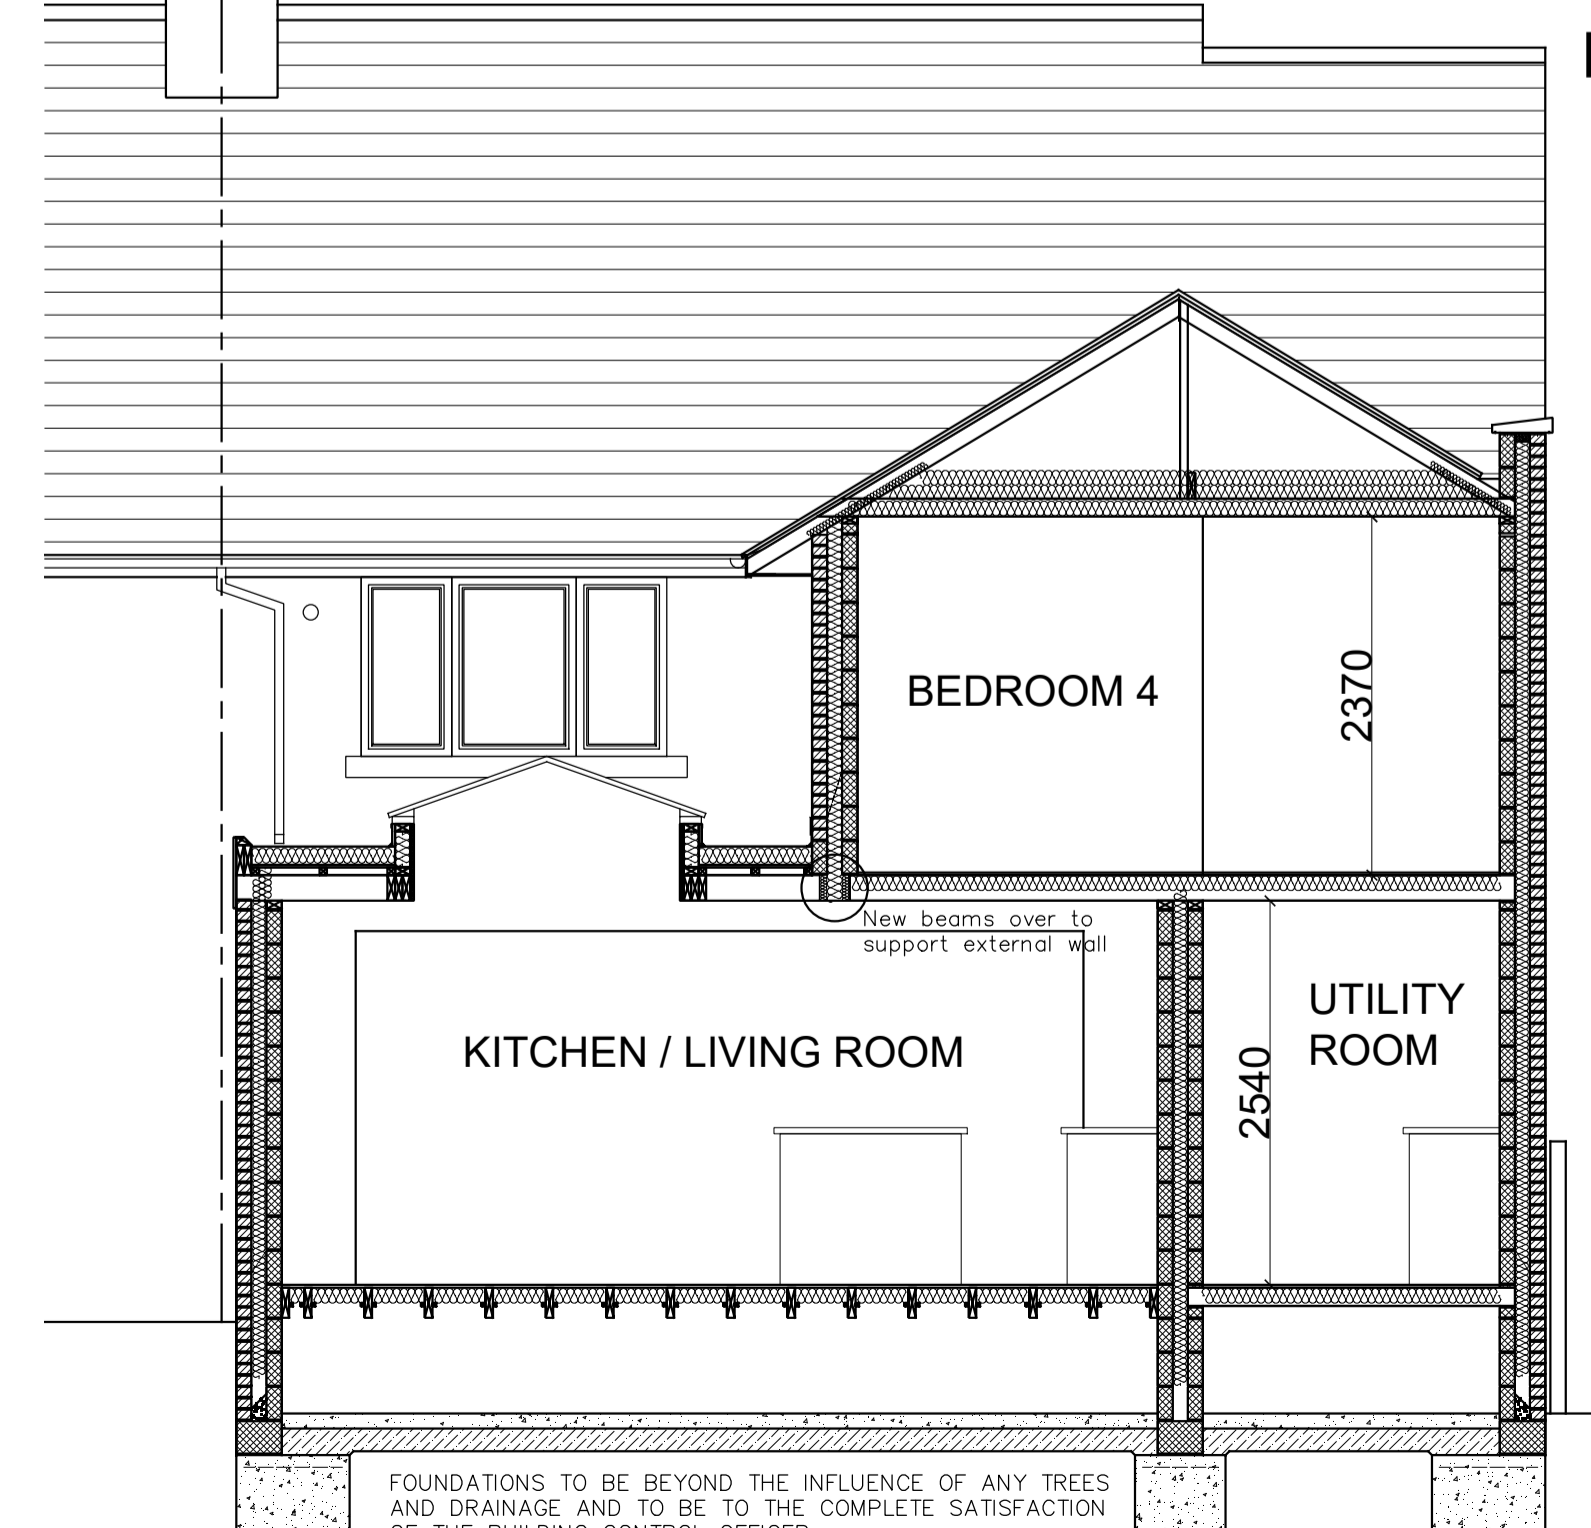

PROPOSED SECTION A-A

REV	DESCRIPTION	DATE	DRN	DS
A	Equal pitch roof over rear offset, enlarged window to bedroom 4, and alteration to openings in the kitchen			

JDS DESIGNS LTD
 TEL - 0783443707
 EMAIL - JDS.DESIGNS@GMAIL.COM

PROJECT TITLE
 PROPOSED TWO STOREY SIDE AND SINGLE REAR EXTENSION AT 71 BARBER STREET HOYLAND BARNLSLEY

DRAWING TITLE
 EXISTING AND PROPOSED PLANS

PROJECT NO.	DWG NO.
2018.520.000	01
SCALE	REV.
1:50 / 1:100	A