



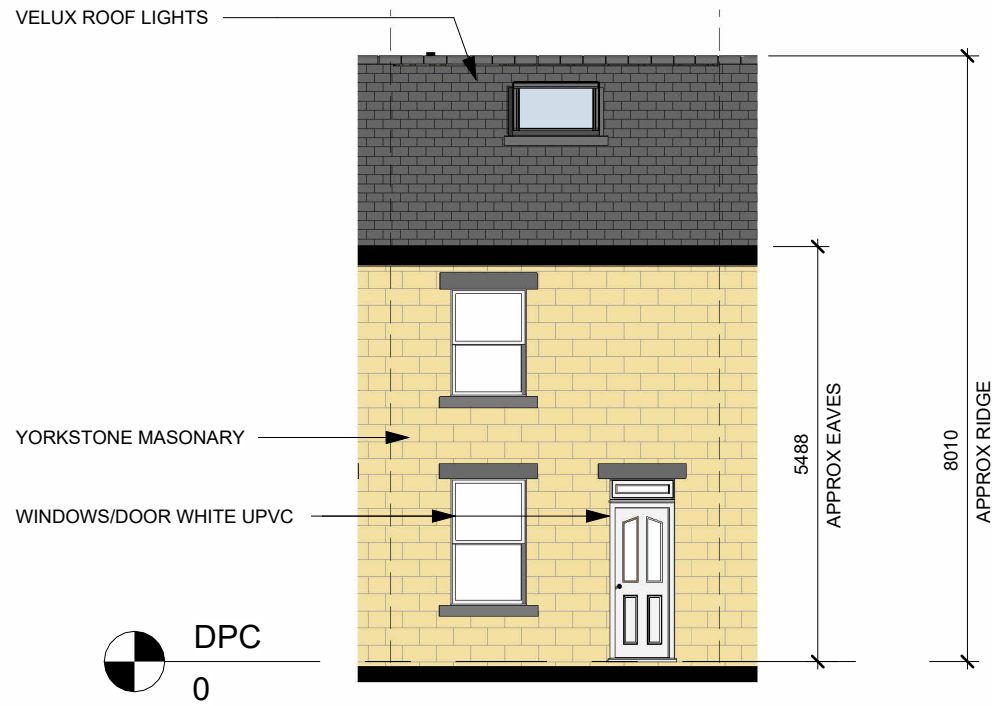


Front Elevation

1 : 100

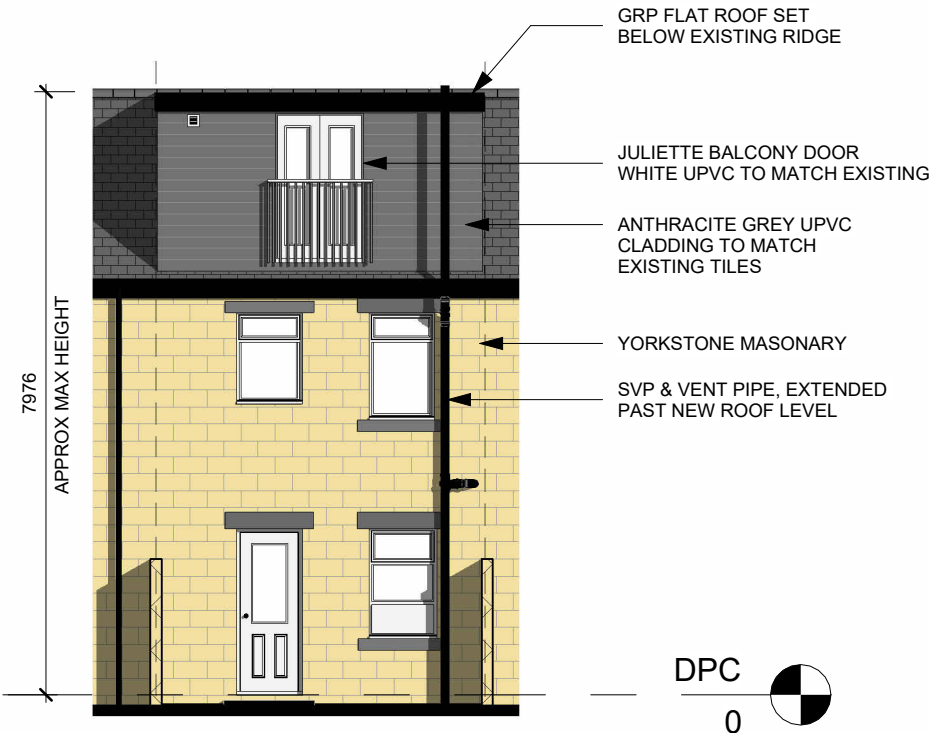


Rear Elevation

1 : 100

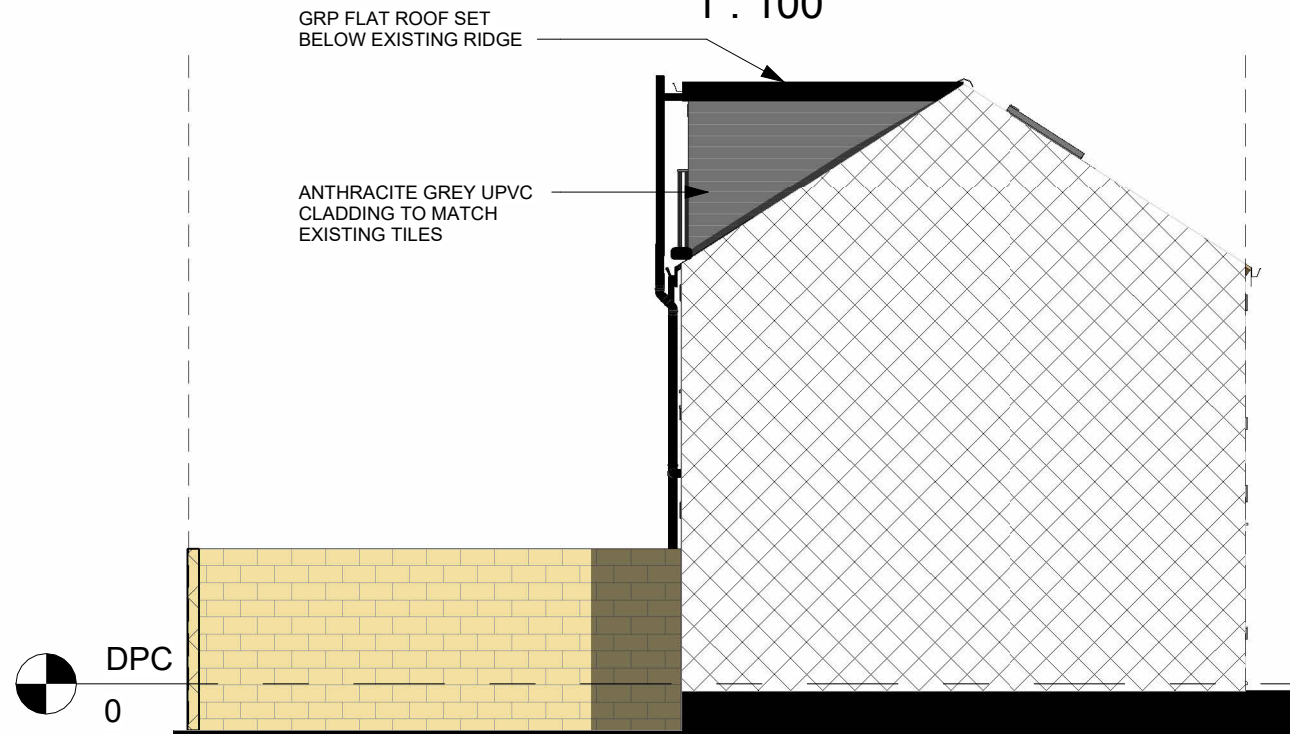


Left Elevation

1 : 100

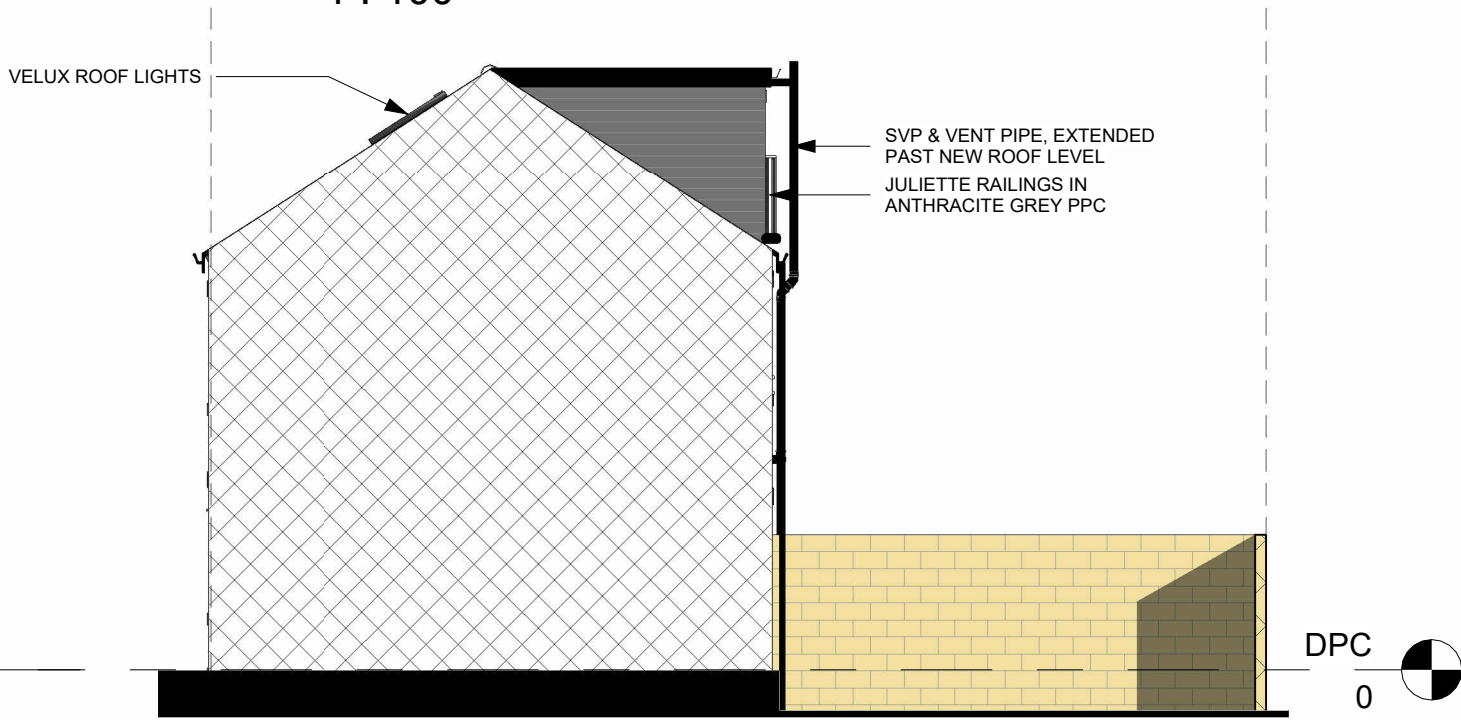

Right Elevation

1 : 100

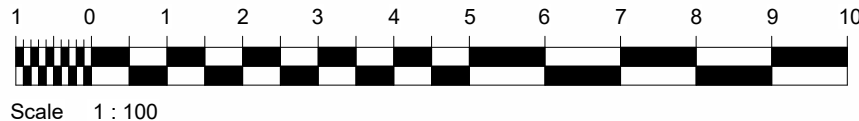

Project Title
DEAN CLARKE
37 HONEYWELL ST, BARNSELY. S711PU
PROPOSED SIDE EXTENSION

Drawing Title
Proposed Elevations

Revision Note: Issued for Pre-Planning		
Scale 1 : 100	Drawn By BN	Date 14.01.25
Drawing No. NCDB- DCL- A103	Revision B	

NORTH CONSTRUCTION:
DESIGN & BUILD
from conception to completion

26 Church St.
Gawber
S.Yorks
S75 2RH
Tel: 01226 828972
Mob: 07974116241