



FIRST FLOOR PLAN 1:100

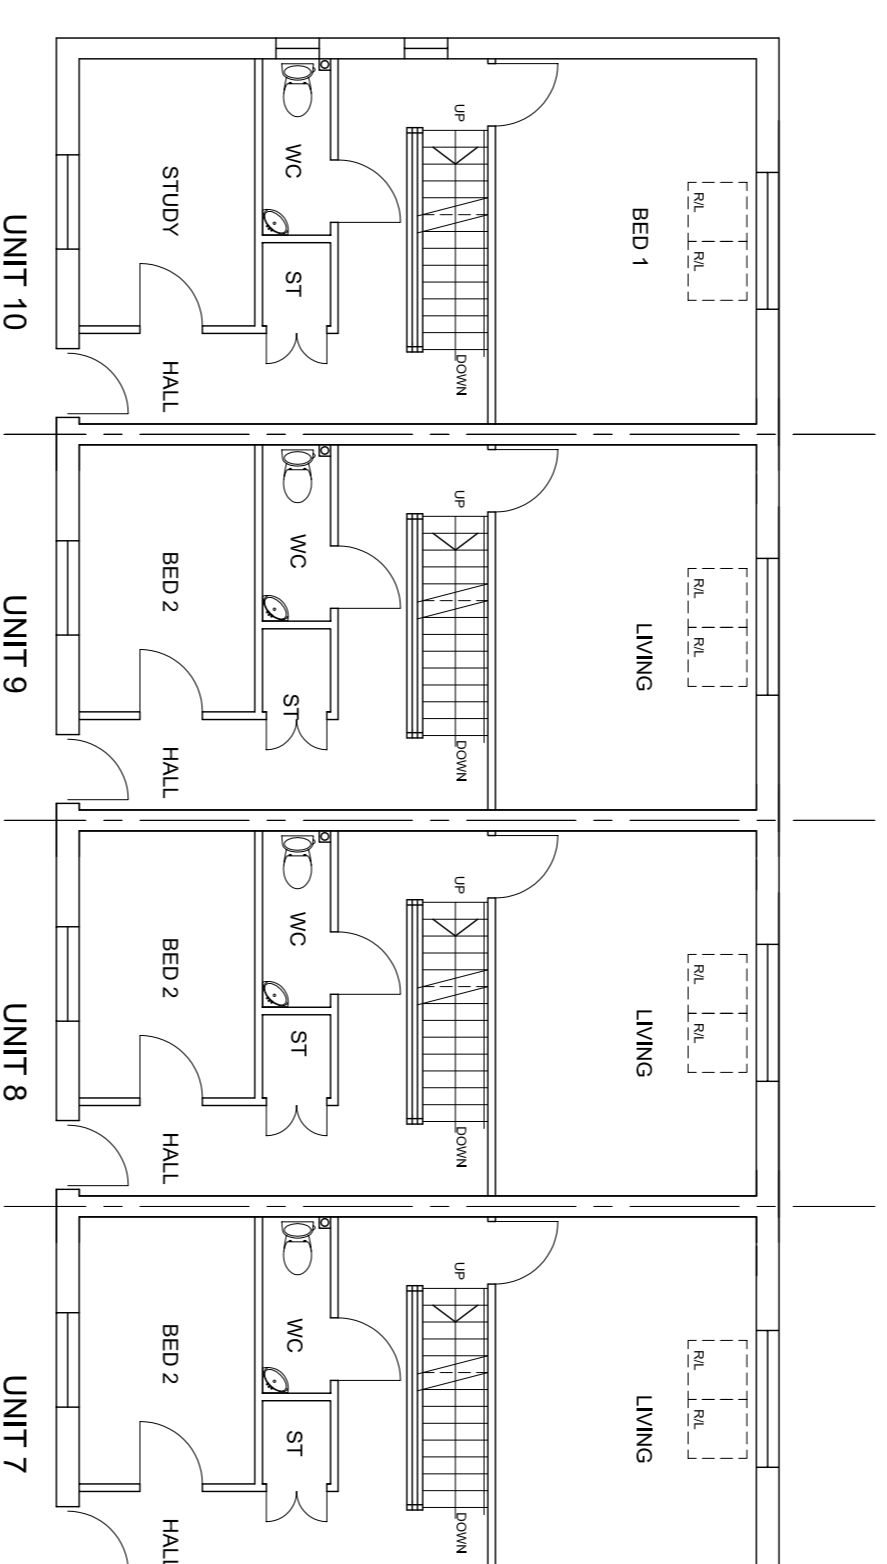

UPPER GROUND FLOOR PLAN 1:100

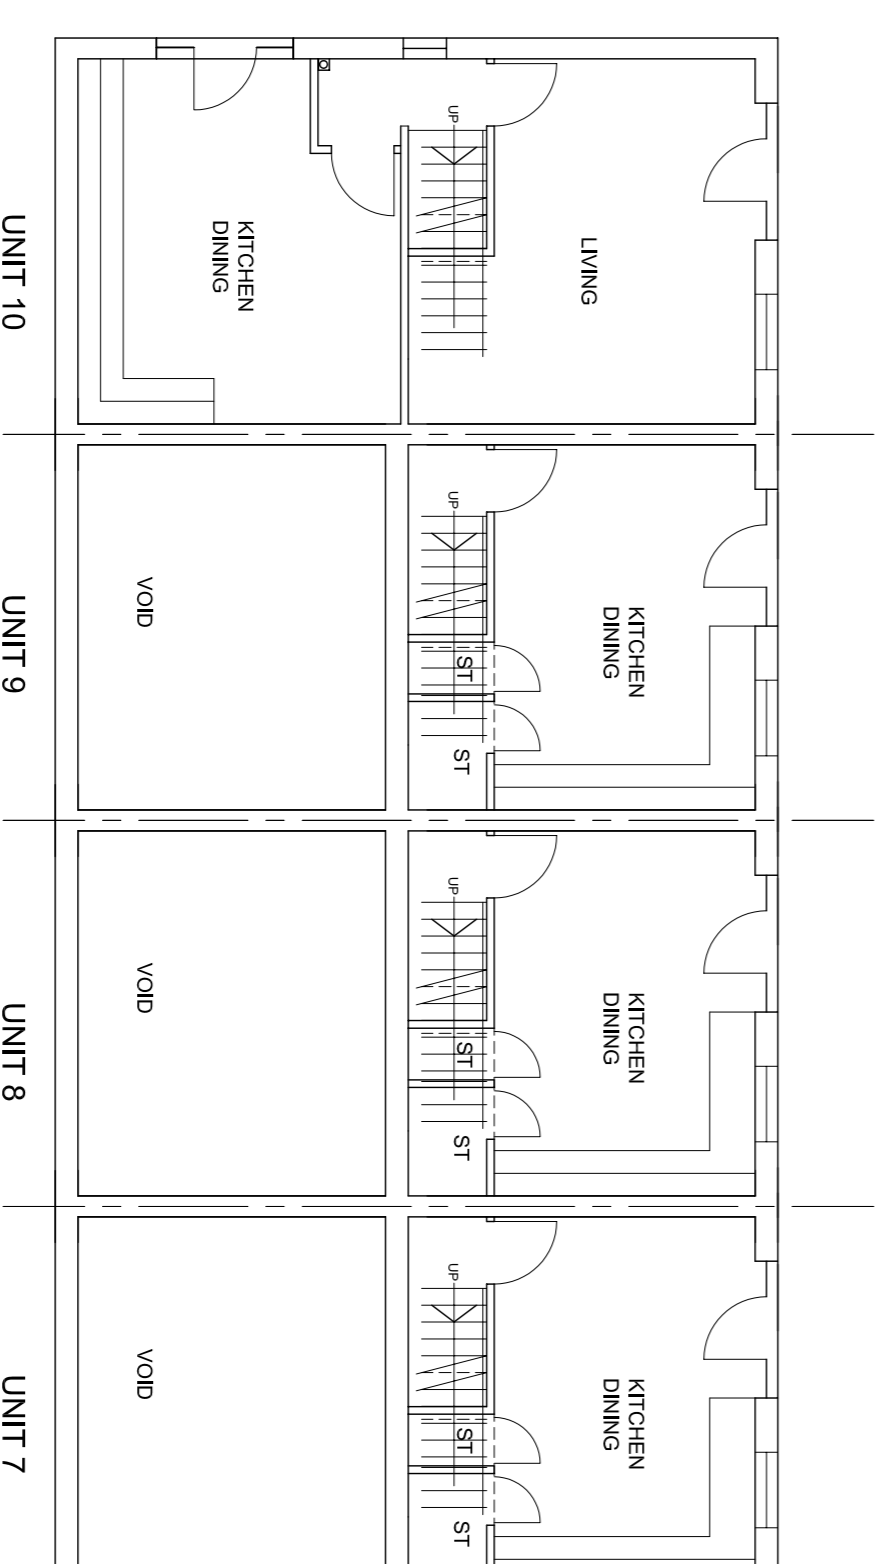

LOWER GROUND FLOOR PLAN 1:100



ARCHITECTS
NUTTALL YARWOOD & PARTNERS LIMITED
BRANSELY BIRLEY-44-448762416

Notes:

1. THE DRAWING AND THE COPYRIGHT AND PATENT RIGHTS THEREIN ARE THE PROPERTY OF NUTTALL YARWOOD & PARTNERS LIMITED AND WILL BE KEPT IN CONFIDENTIALITY AND UNDER LOCK.
2. CONTRACTORS AND SUB-CONTRACTORS MUST CHECK AND VERIFY ALL DIMENSIONS BEFORE PROCEEDING WITH WORKS AND REPORT ANY DISCREPANCIES TO THE ARCHITECT IMMEDIATELY.
3. CONTRACTORS ARE RESPONSIBLE FOR OBTAINING THE NECESSARY PERMITS AND APPROVALS FROM THE LOCAL AUTHORITY AND FOR OBTAINING THE STANDARD FORM OF CONTRACT IN RESPECT OF THE WORK.
4. WRITTEN DIMENSIONS ONLY ARE TO BE USED FROM THIS DRAWING. IF IN ANY DOUBT ASK FOR CLARIFICATION.

Revisions:		Date	Suffix	Description	Date	Suffix	Description

NUTTALL YARWOOD & PARTNERS LIMITED
CHARTERED ARCHITECTS
 The Grove, High Street, Donkeshay, Bransley, S75 3AQ. Tel: 01226 206971. Fax: 01226 206971. E-mail: ny@nuttall-yarwood.com
 120 Main Street, Birley-in-Wetherdale, LS29 7JX. Tel: 01943 864441. Fax: 01943 862300. E-mail: ny@bransleydonkeshay.com

Project: **PROPOSED RESIDENTIAL DEVELOPMENT & CONVERSION OF OFFICES APARTMENTS**
76 DONKESHAY ROAD BRANSELY

Drawing Title: **NEW BUILD UNITS 7, 8, 9 AND 10 PLANS, ELEVATIONS, SECTIONS**

Date: **MAY 2013** Scale: **1:100** Client: **MR. K. SMES**

Ref: **42/18** Dwg. No.: **P103** Rev.