
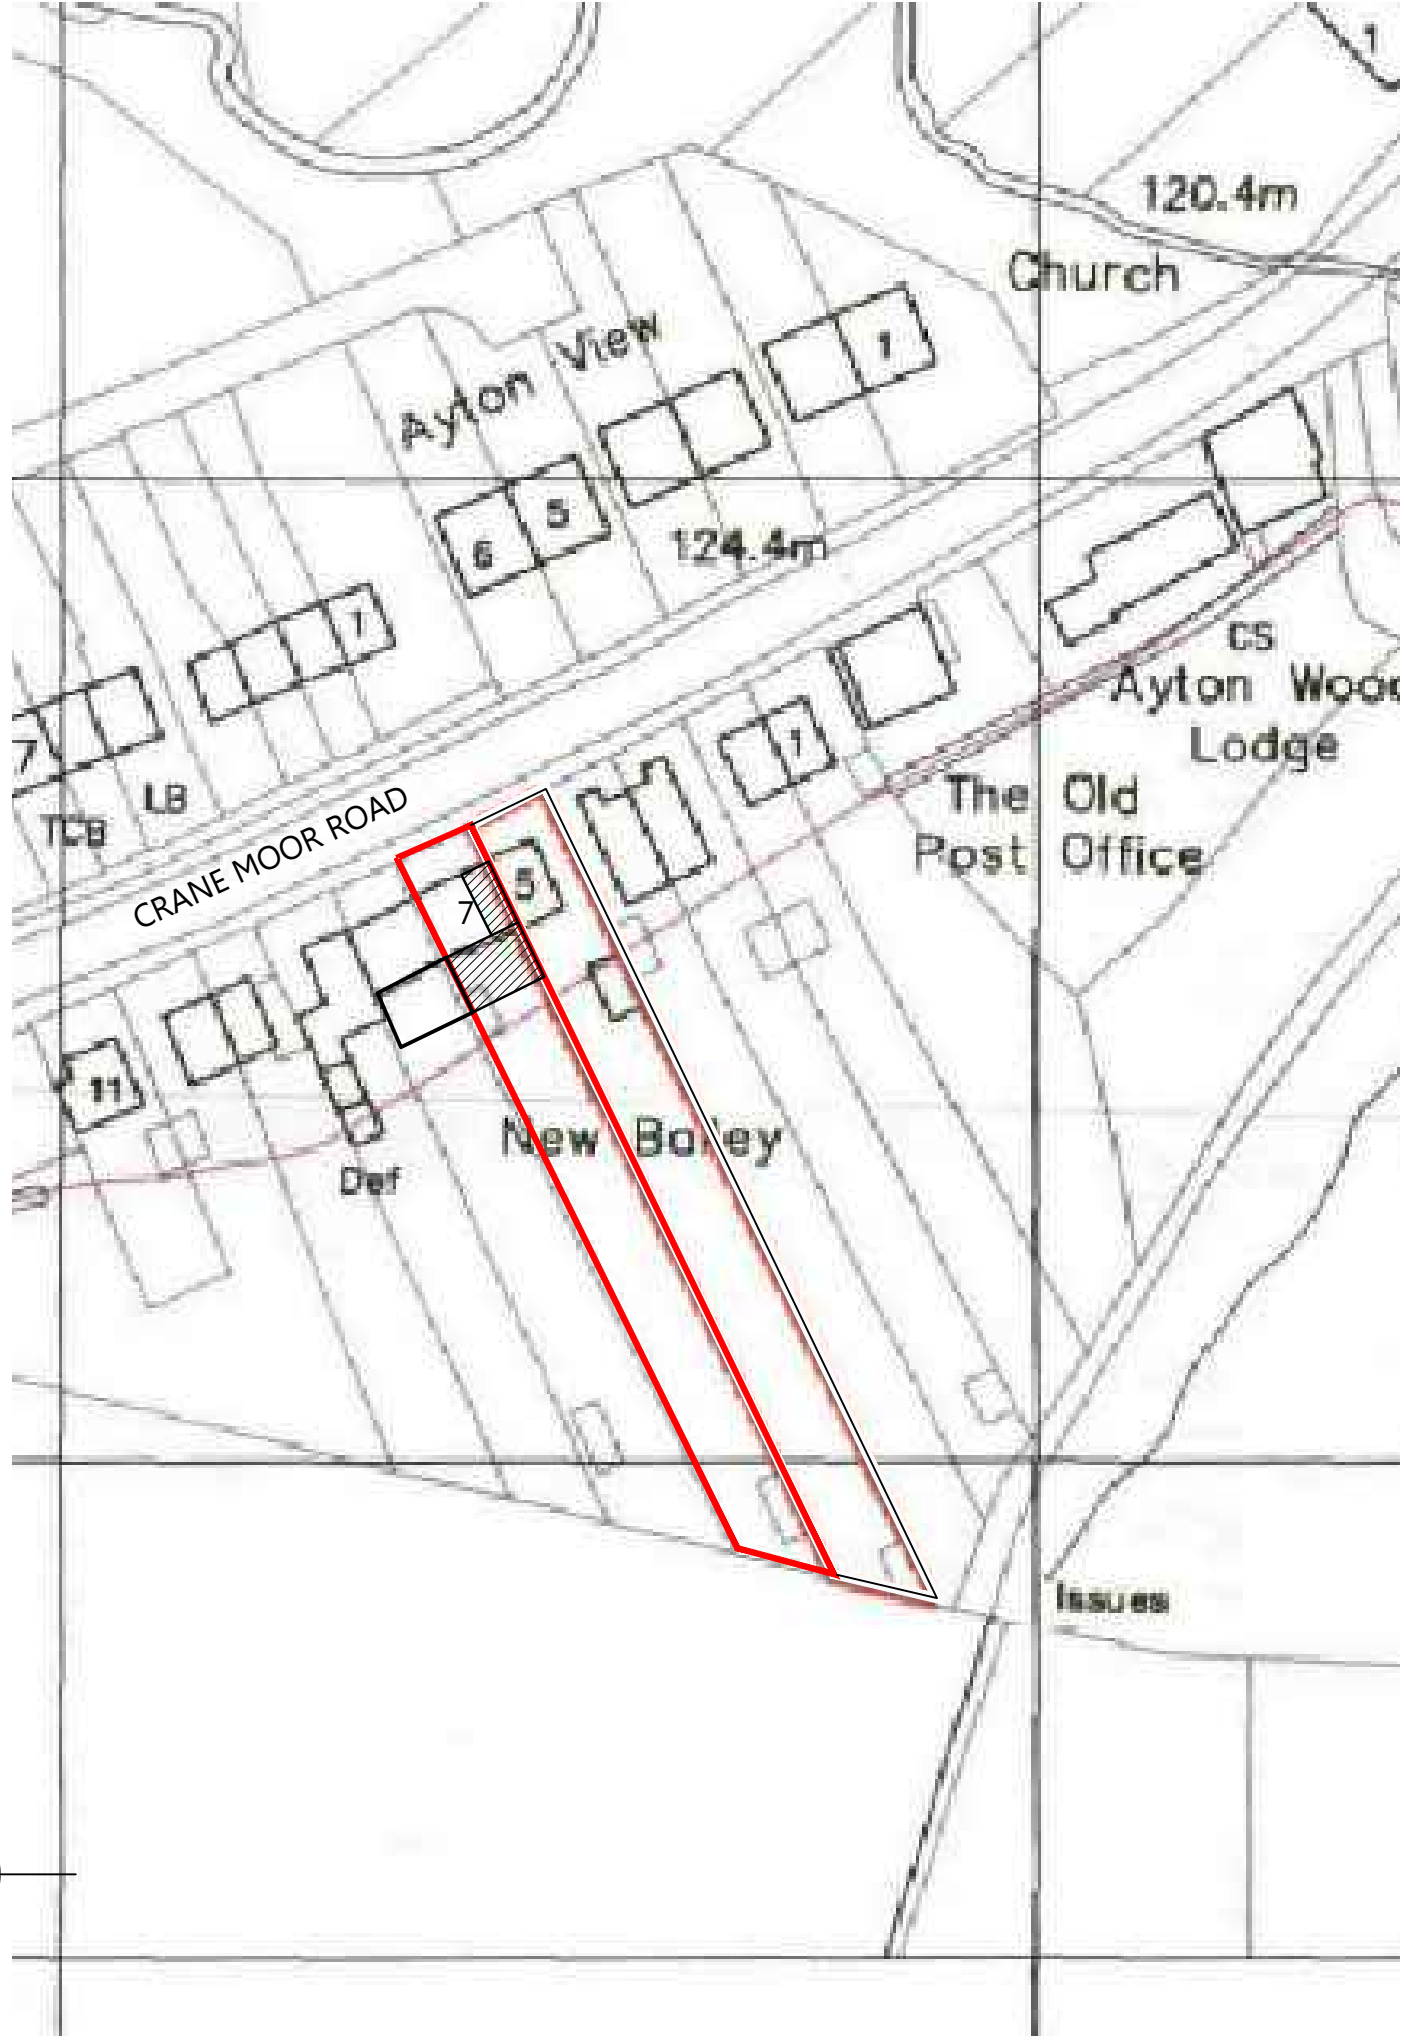
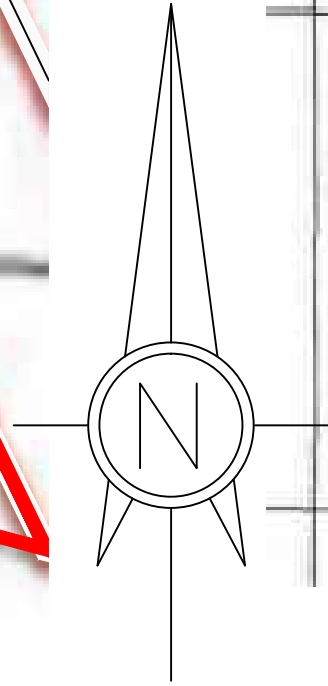


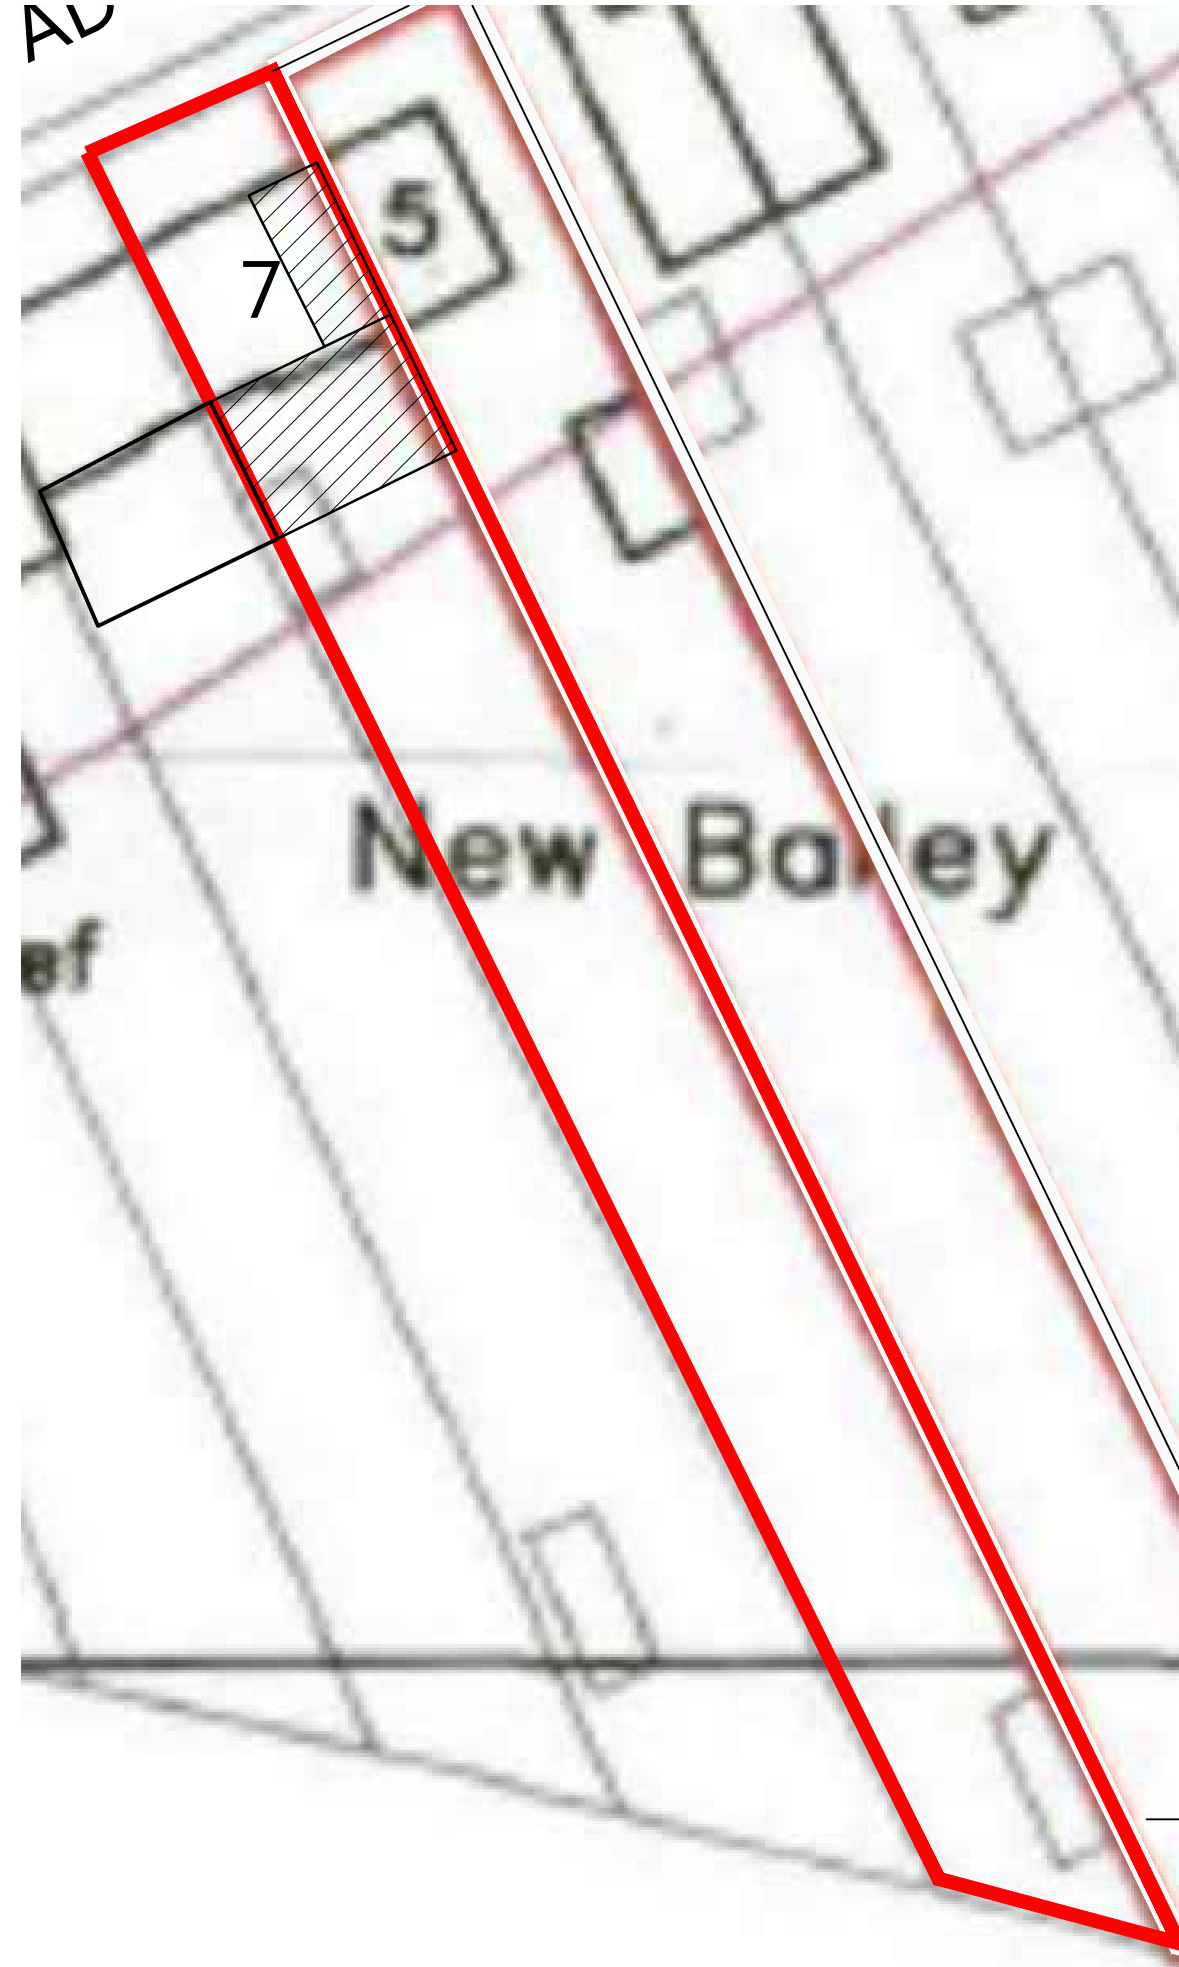

CERO ARCHITECTURE
 a 55 Oldfield Road, Sheffield S6 6DS
 t 0114 3488293 / 07525373731
 w www.ceroarchitecture.co.uk
 e info@ceroarchitecture.co.uk

7 NEW BAILEY, CRANE MOOR ROAD, S35 7AT

TWO STOREY SIDE / SINGLE STOREY REAR EXTENSION AND INTERNAL ALTERATIONS

SITE PLAN / BLOCK PLAN

SCALE 1:500/200 @A3

FEB '21

03-0821-OS1

© COPYRIGHT EXISTS ON THE DESIGNS AND INFORMATION SHOWN ON THIS DRAWING. The contractor must verify all dimensions on site before making shop drawings or commencing work of any kind. No dimensions to be scaled from this drawing.