


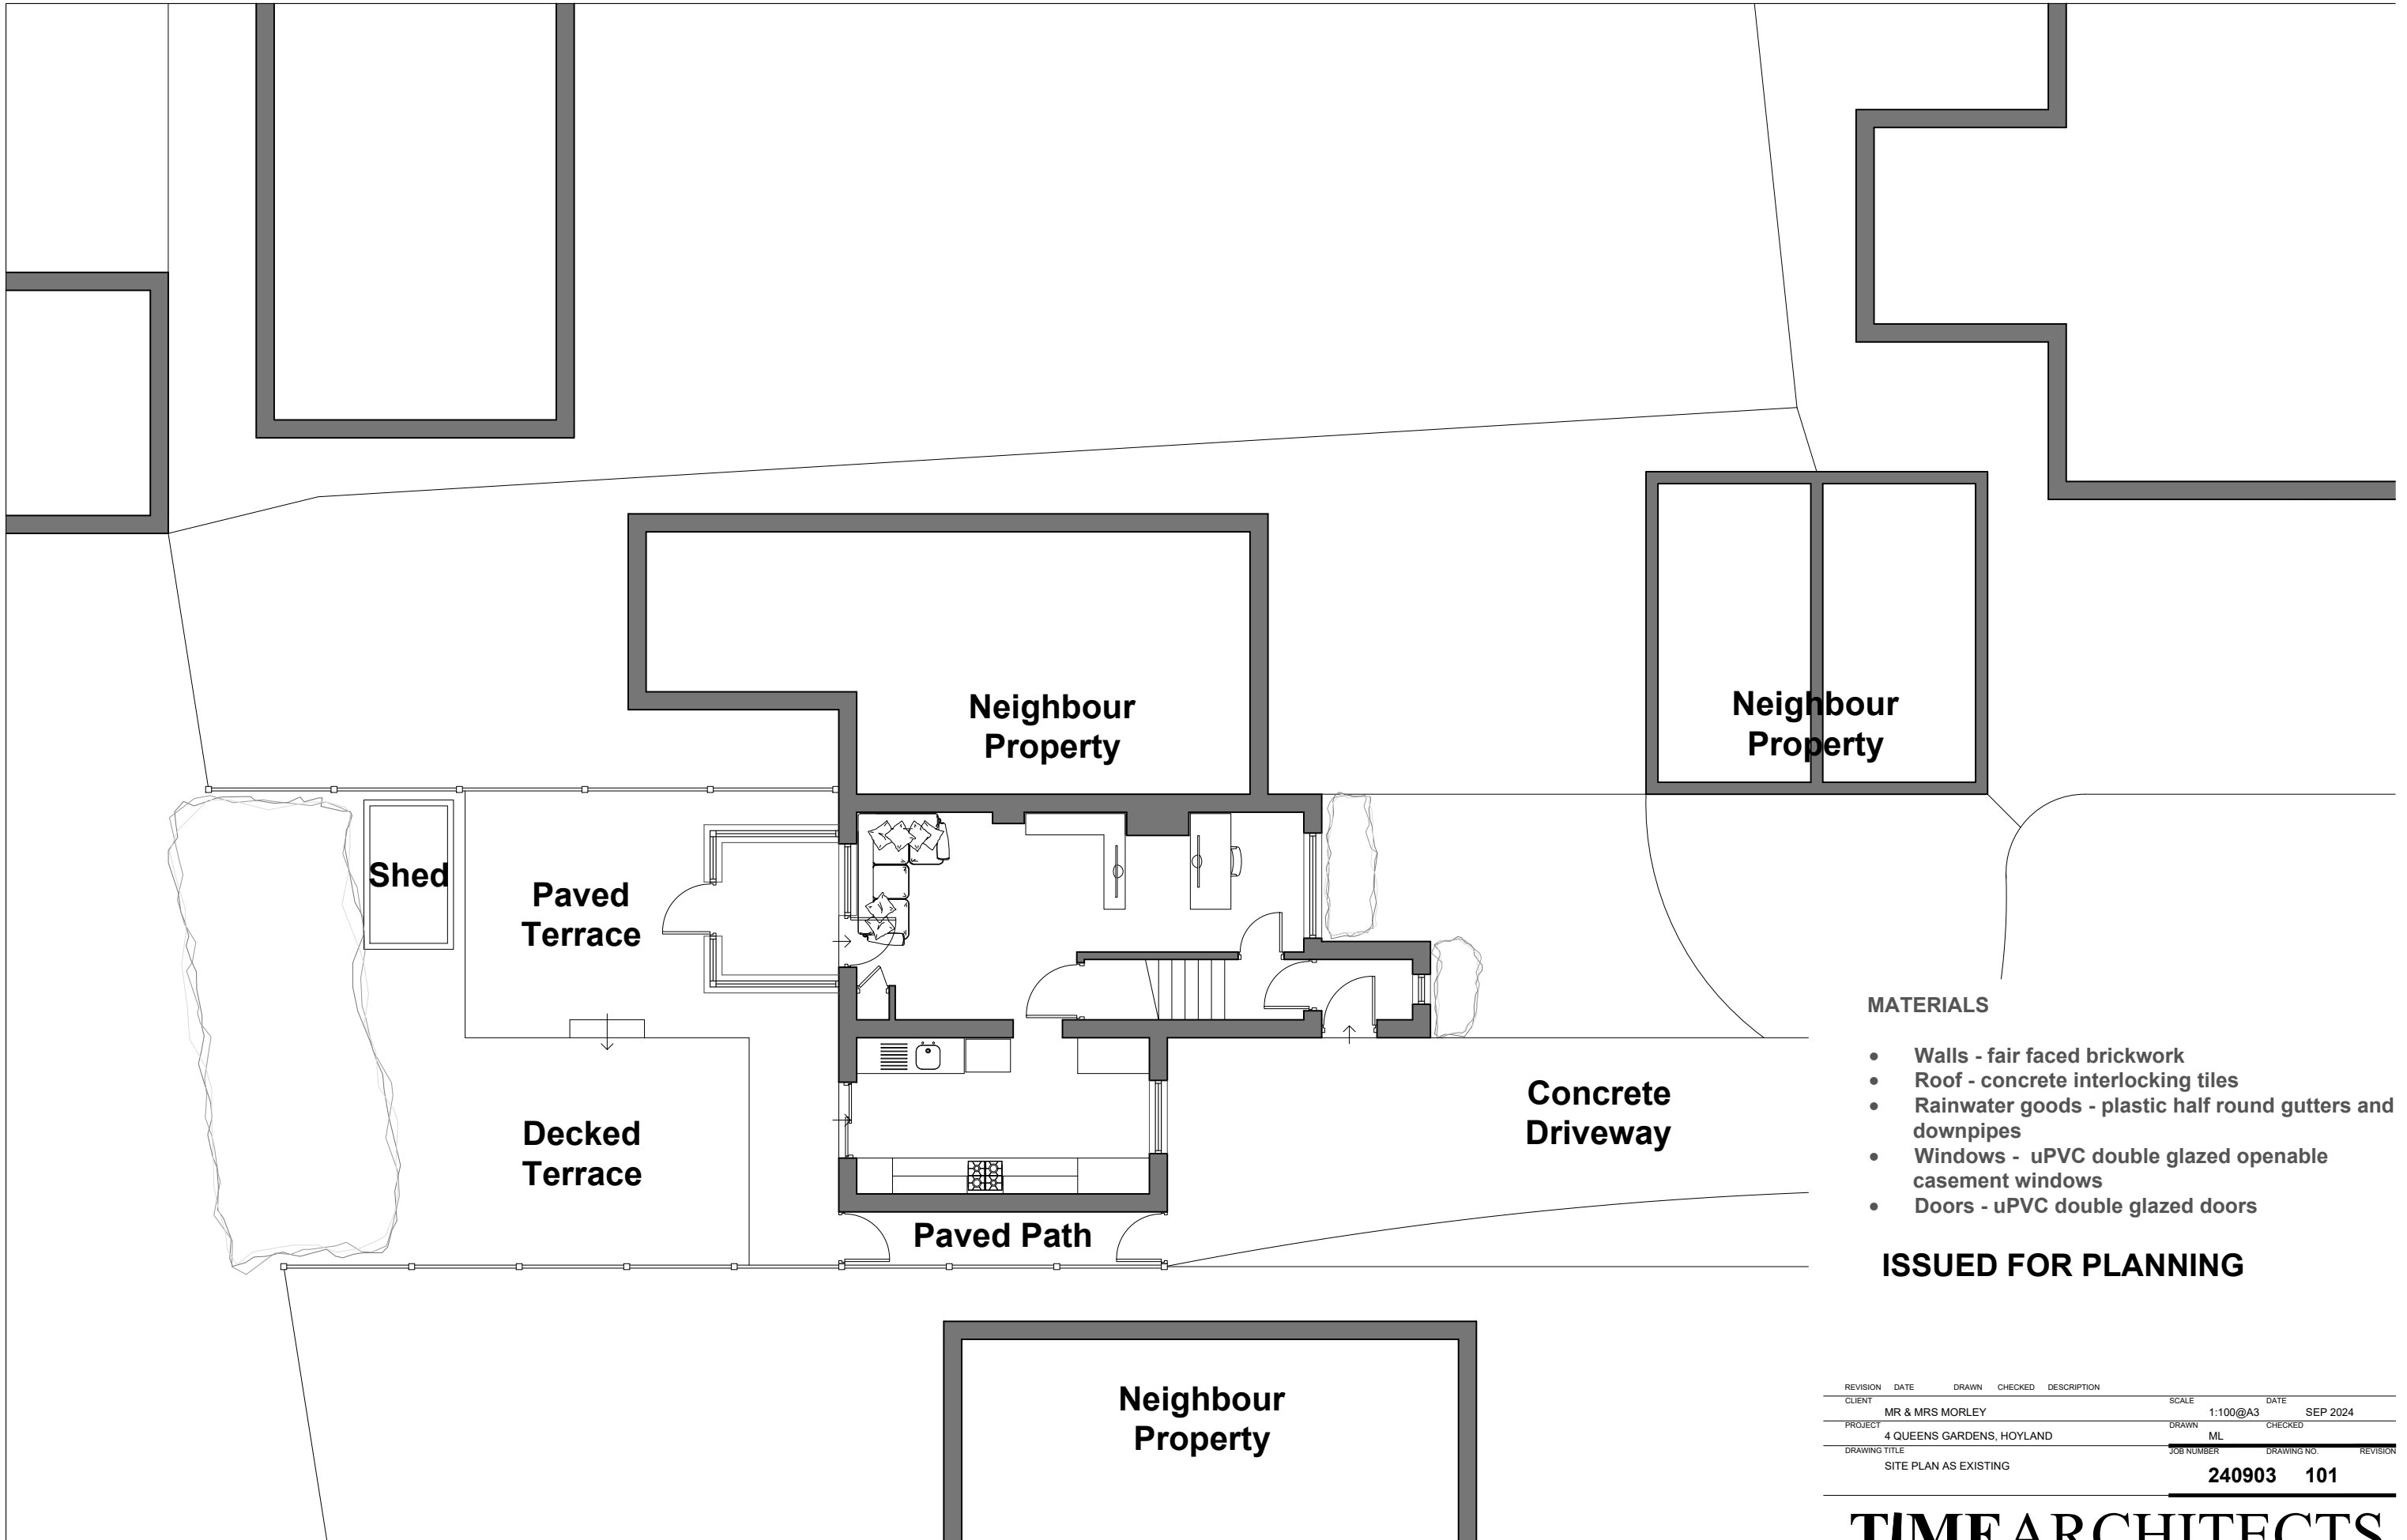

- MATERIALS**
- Walls - fair faced brickwork
 - Roof - concrete interlocking tiles
 - Rainwater goods - plastic half round gutters and downpipes
 - Windows - uPVC double glazed openable casement windows
 - Doors - uPVC double glazed doors

ISSUED FOR PLANNING

REVISION	DATE	DRAWN	CHECKED	DESCRIPTION	SCALE	DATE
CLIENT	MR & MRS MORLEY				1:100@A3	SEP 2024
PROJECT	4 QUEENS GARDENS, HOYLAND				ML	CHECKED
DRAWING TITLE	SITE PLAN AS EXISTING				JOB NUMBER	DRAWING NO.
					240903	101

TIMEARCHITECTS

Creative Conservation - Inspiring Design. Time Architects 226-228 Holme Lane, Sheffield, S64JZ
Registered Company Number in England and Wales: 8033383, Director: Michael Leigh
W. www.timearchitects.co.uk E. info@timearchitects.co.uk T. 0114 430 0114
© all rights reserved, report all discrepancies, do not scale from drawing, check dimensions on site

Site Plan As Existing

Scale 1:100@A3