




SITE PLAN  
SCALE 1:200

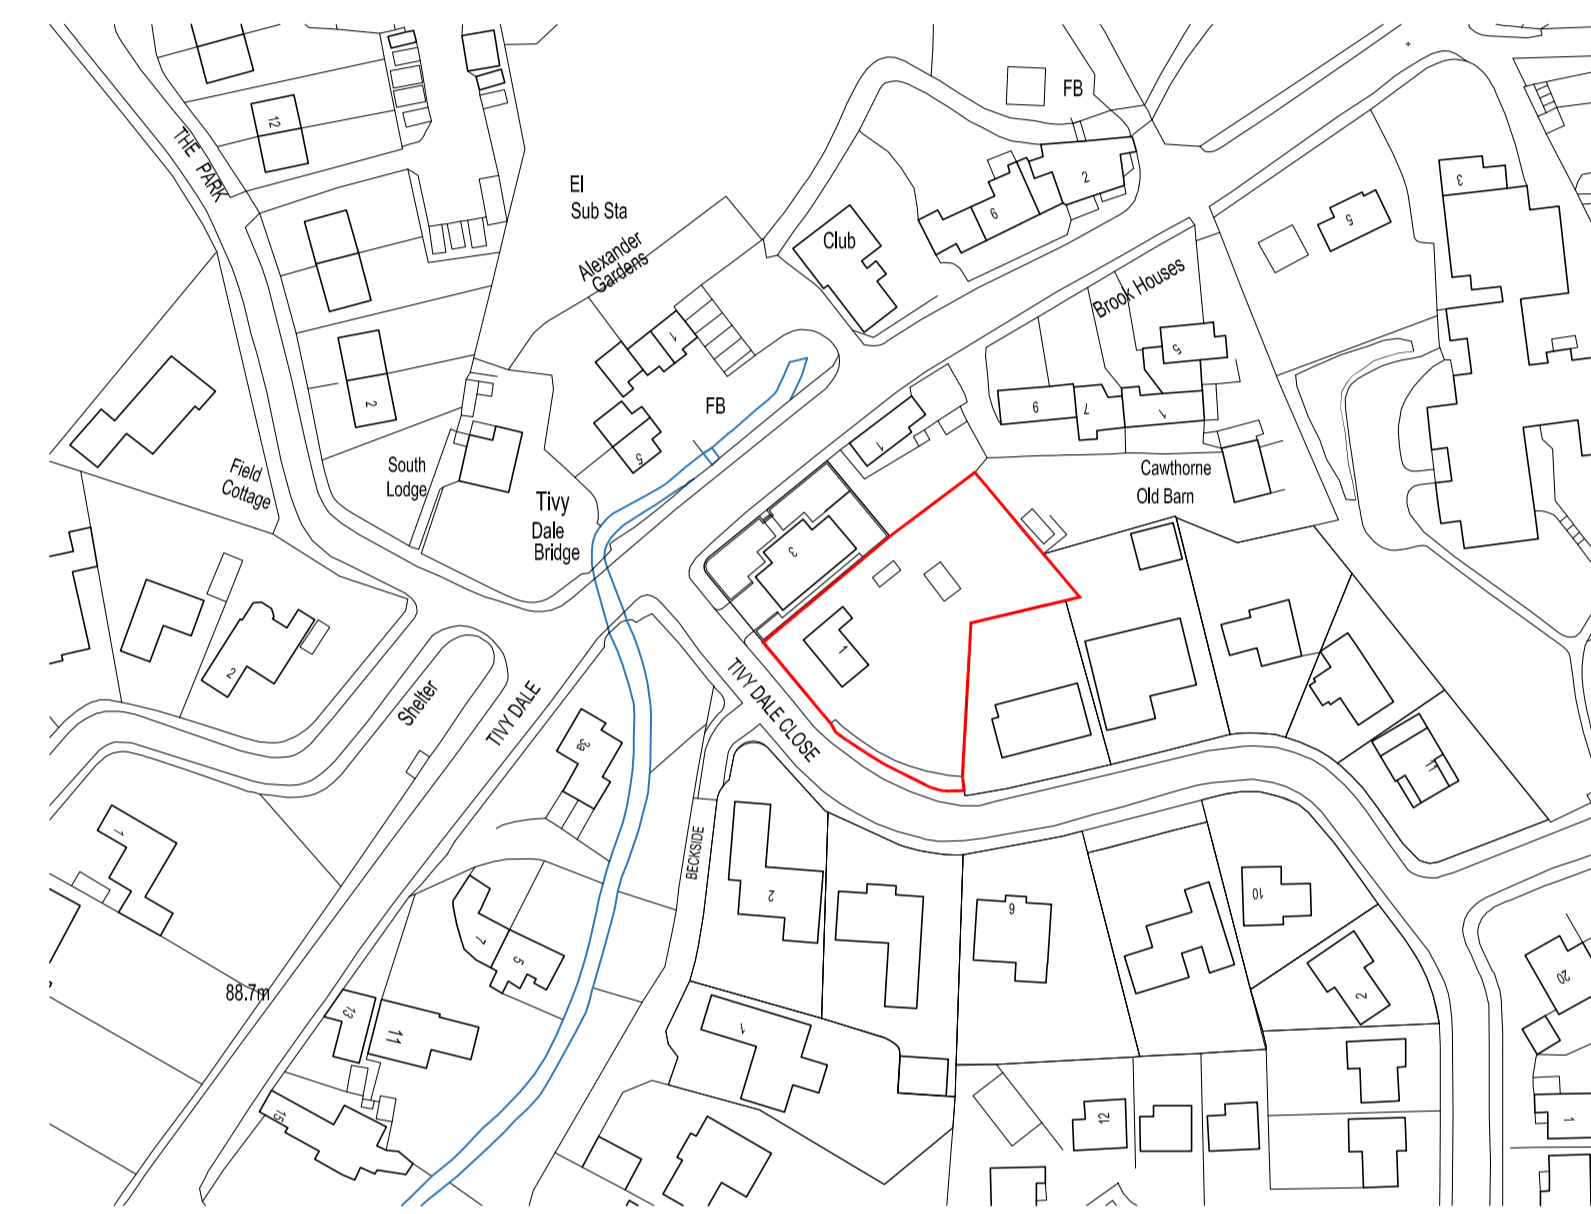

LOCATION PLAN  
SCALE 1:1250

**CODA**  
**Bespoke**

Sheffield - Manchester  
www.codastudios.co.uk  
0114 2794931  
hello@codastudios.co.uk

Keptcastle Limited	Client
No.01 Tivy Dale Close	Job
No.01 Site and Location Plan	Title

DRAWN	CHECKED	DATE	SCALE	A3 ISSUE:	A1 ISSUE:
LC	AH	2018		-	AS SHOWN
REVISION	DRAWING STATUS	DRAWING NUMBER			
-	-	2648-001			

© COPYRIGHT EXISTS ON THE DESIGNS AND INFORMATION SHOWN ON THIS DRAWING  
The Contractor must verify all dimensions on site before making shop drawings  
or commencing work of any kind. No dimensions to be scaled from this drawing.  
Architect to be notified of any discrepancies in dimensions immediately.