


**PROPOSED CREMULATOR FRONT ELEVATION**  
SCALE 1:50

**PROPOSED CREMULATOR SIDE ELEVATION**  
SCALE 1:50

**PROPOSED CREMULATOR REAR ELEVATION**  
SCALE 1:50

**PROPOSED CREMULATOR SIDE ELEVATION**  
SCALE 1:50

PERGOLA

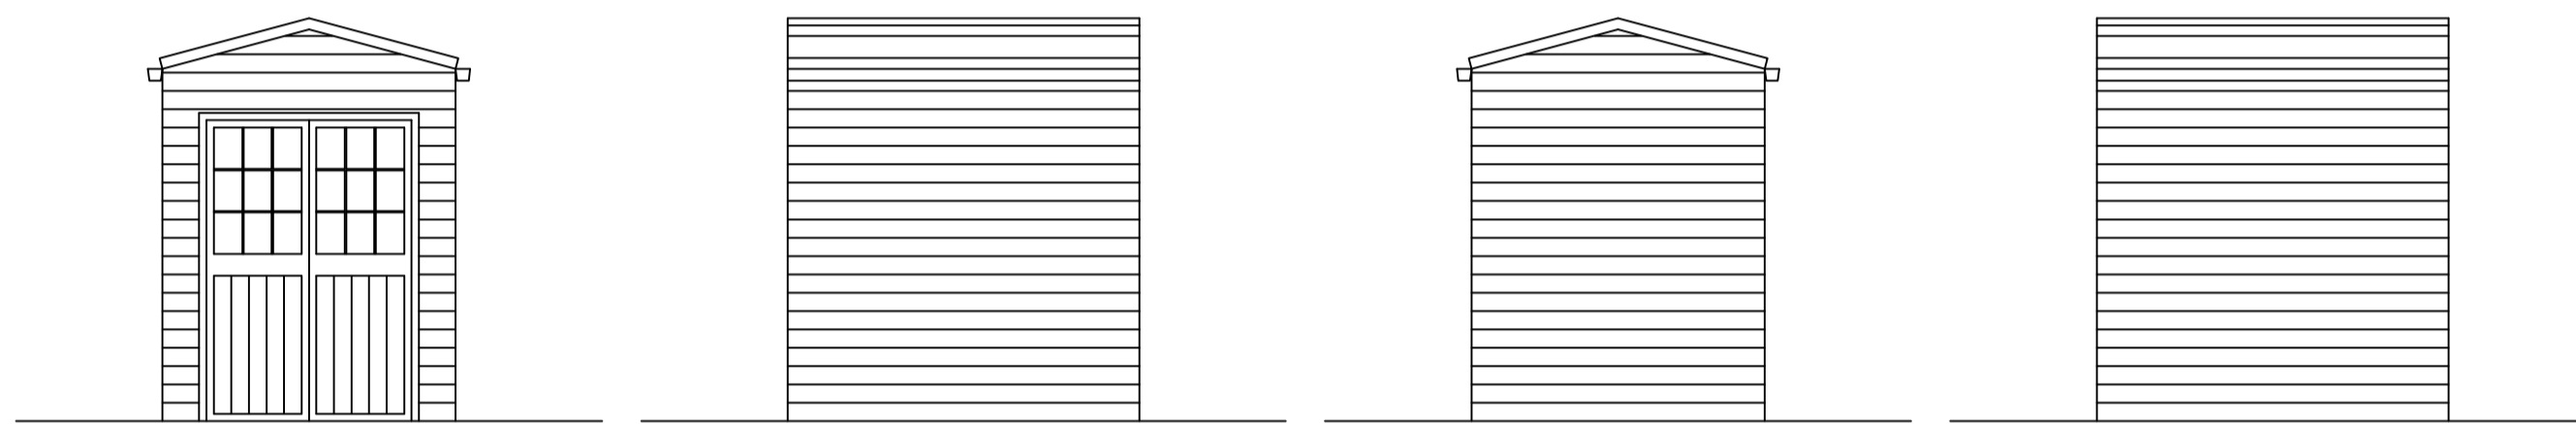


**PROPOSED STORE FRONT ELEVATION**  
SCALE 1:50

**PROPOSED STORE SIDE ELEVATION**  
SCALE 1:50

**PROPOSED STORE REAR ELEVATION**  
SCALE 1:50

**PROPOSED STORE SIDE ELEVATION**  
SCALE 1:50

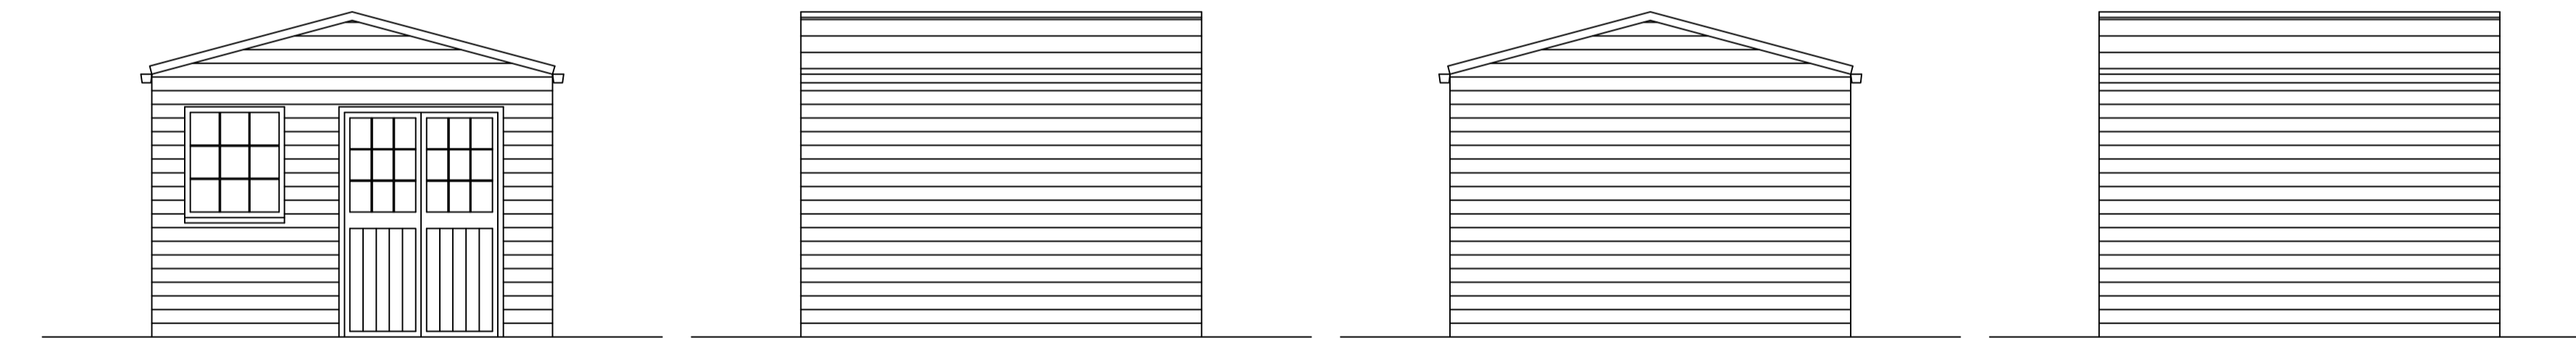


**PROPOSED OFFICE FRONT ELEVATION**  
SCALE 1:50



**PROPOSED OFFICE SIDE ELEVATION**  
SCALE 1:50

**PROPOSED OFFICE REAR ELEVATION**  
SCALE 1:50


**PROPOSED OFFICE SIDE ELEVATION**  
SCALE 1:50

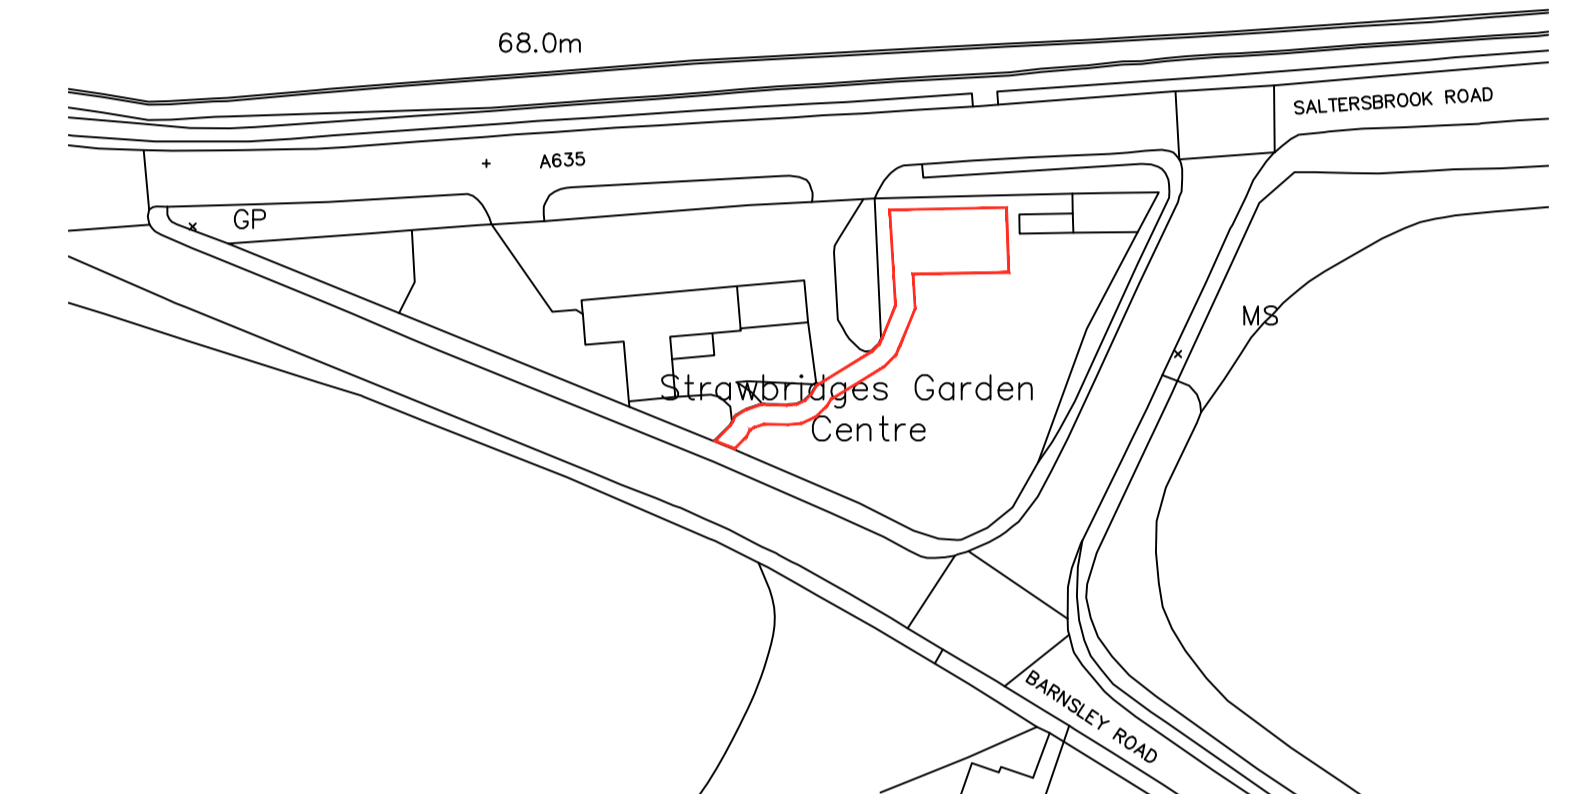

**LOCATION PLAN**  
SCALE 1:1250

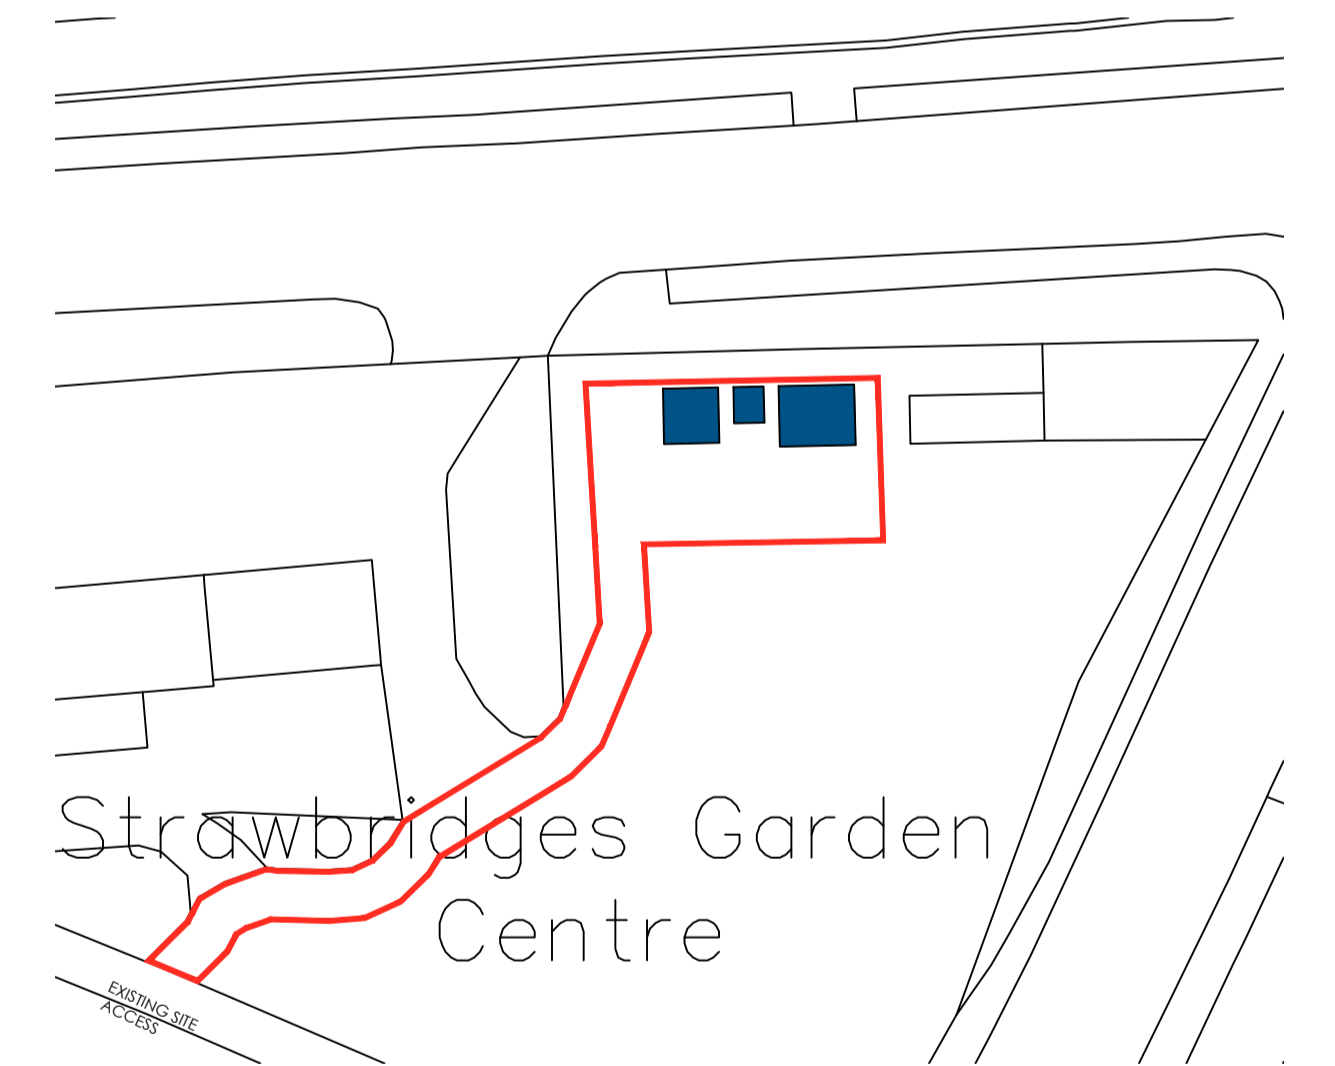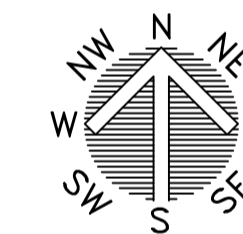

**BLOCK PLAN**  
SCALE 1:500

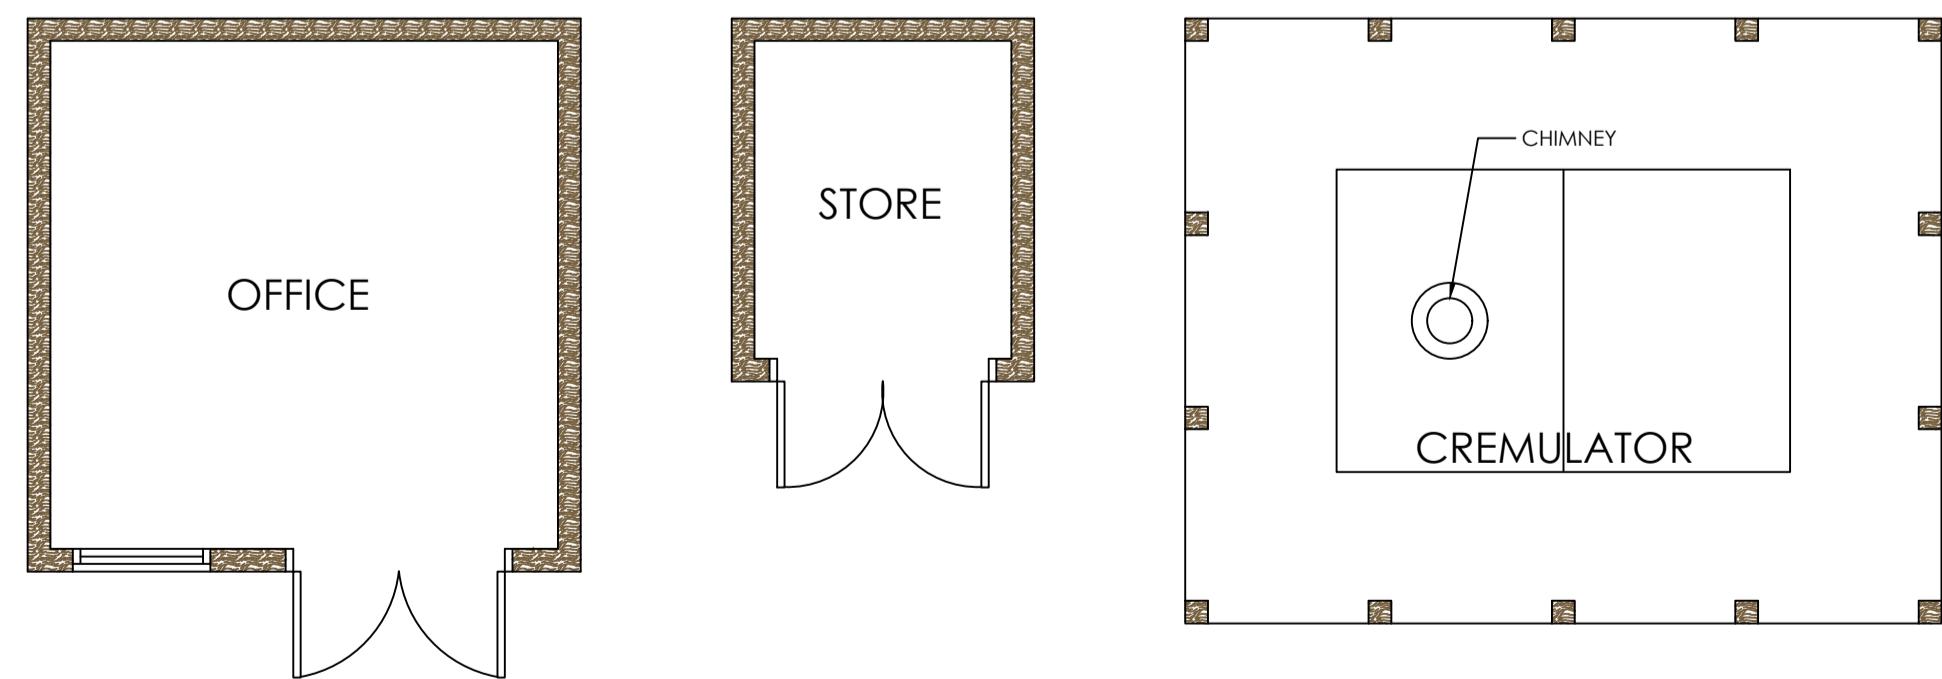

**PROPOSED GROUND FLOOR PLAN**  
SCALE 1:50

		OFFICE ONE, 34 VICTORIA ROAD, BARNSELY, S70 2BU		Phone: 01226 208482 Email: info@whiteagus.co.uk Web: www.whiteaguspartnership.co.uk	
ARCHITECTURAL SERVICES				Project: PROPOSED PET CREMATORIUM AT GARDEN CENTRE, DONCASTER ROAD, DARFIELD BARNSELY, S71 5EZ	
Client: MR GARY WALKER				Date: JUNE 2023	
Drawing Title: PLANS AND ELEVATIONS				Scale: 1:50 & 1:100 @ A1	
Ref: 23-031		Dwg. No: 01		Rev: B	
Date	Suffix	Description	Date	Suffix	Description
12/06/2023	A	RED LINE BOUNDARY ADDED			
20/09/2023	B	SITE ACCESS ADDED			