




REAR ELEVATION



SIDE ELEVATION (R)

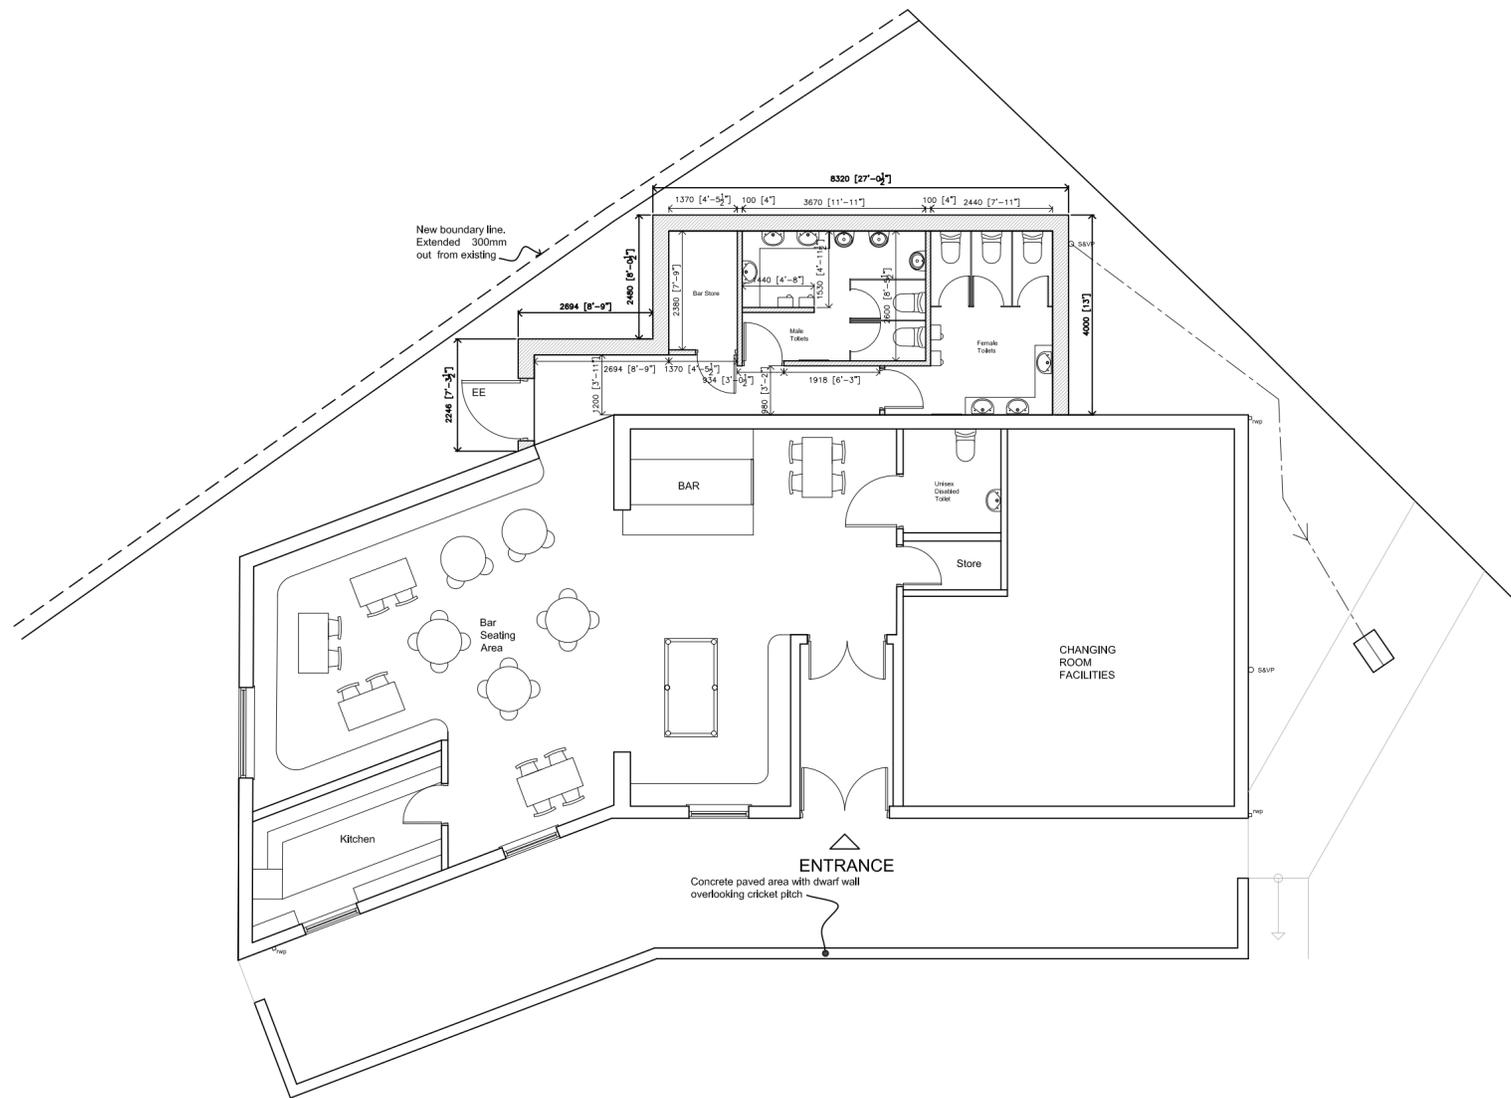

FLOOR LAYOUT PLAN



SIDE ELEVATION (L)

Notes:
WALLS:
 Walls to be concrete blockwork with render finish colour in buff stone colour
ROOF:
 Roof tiles to be concrete interlocking tiles to match existing suitable for a roof pitch of 30°. Flat roof over emergency exit.
WINDOWS:
 New double glazed Upvc windows, finished in brown to match existing.
GUTTERS & DOWNPIPES:
 To match existing

Rev:	Date:	Description:	By:
07762656187			
05	05/07/2014	Layout Plans & Elevations	SH
Purpose: PLANNING Status: PROPOSED Dwg of: Layout Plans & Elevations Client: Monk Bretton Cricket Club Site Address: Castle Ground, Cross Street Monk Bretton, Barnsley, S71 2ES Project: Proposed single storey rear extension			
Drawn by:	Date:	Rev:	
SH	05/07/2014		
Scale:	Dwg No:		
As Shown	1318_104		