



SOUTH EAST ELEVATION 1:100

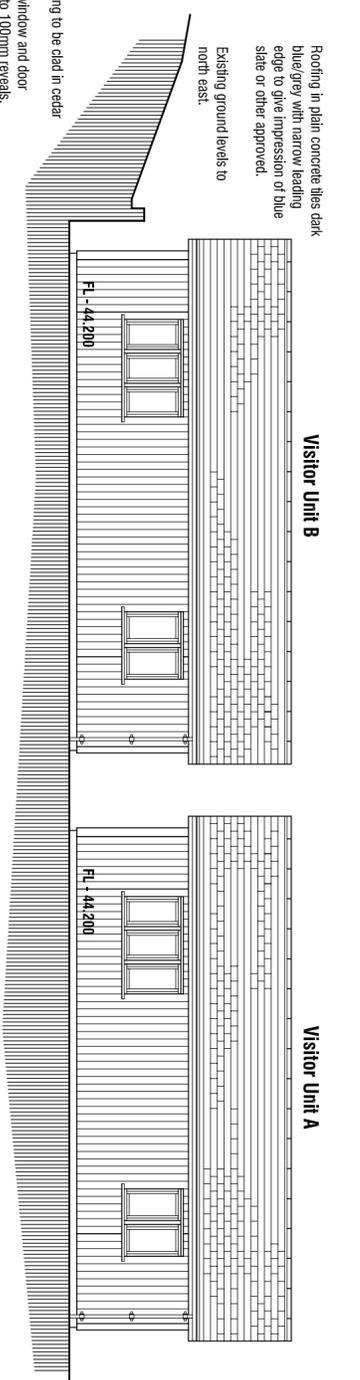


NORTH WEST ELEVATION 1:100

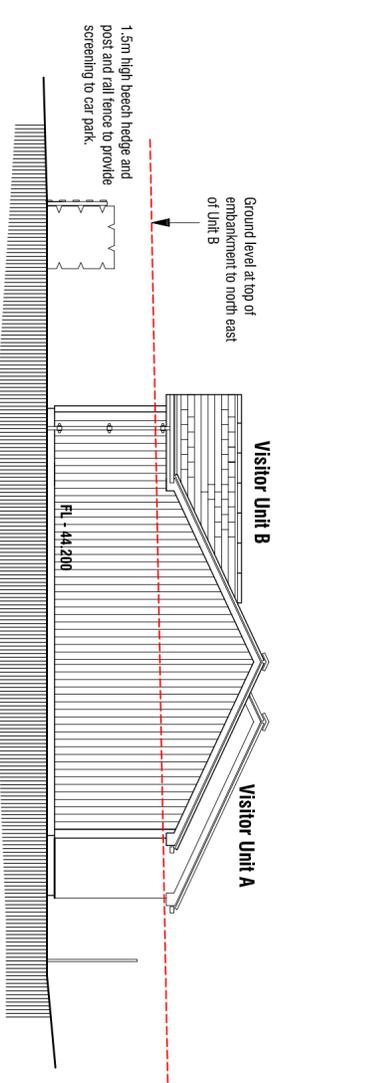

NORTH EAST ELEVATION 1:100



Plan 1:100

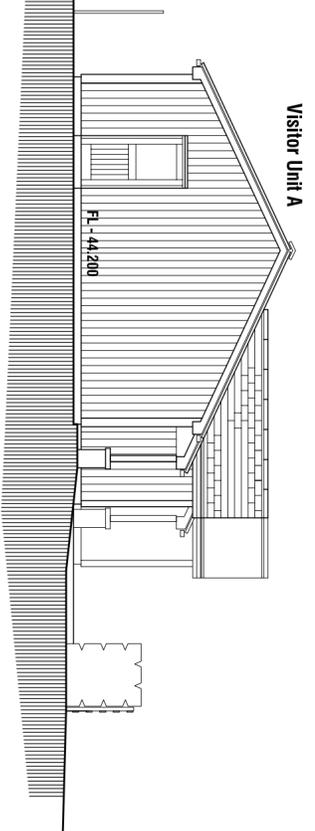

SOUTH WEST ELEVATION 1:100

**LOW LATHES VILLAGE
OLD FARM LANE
WOMBWELL
BARNLSLEY**

PROPOSALS

**SITE C - VISITOR ACCOMMODATION
PLANS AND ELEVATIONS**

mboothdesign
architectural design and building consultants

Fairfield House Barnsley Close
Barnsley S75 2LU
T: 01228 286236
M: 07289 858300
E: mboothdesign@btconnect.com

Scale: 1:100 @ A2 Drawn: MJB
Date: July 2014 Ref: 14.02
Dwg No. P5 Rev. B

Copyright mboothdesign. All dimensions in millimetres unless otherwise stated.
Dimensions for setting out in existing buildings are to be checked and verified on site.

Rev B 13.08.2014 Amend layout and add elevations.
Rev A 08.08.2014 Add alternative 2 Bed Respite/Visitor Accommodation designs.