


**ROOF PLAN**

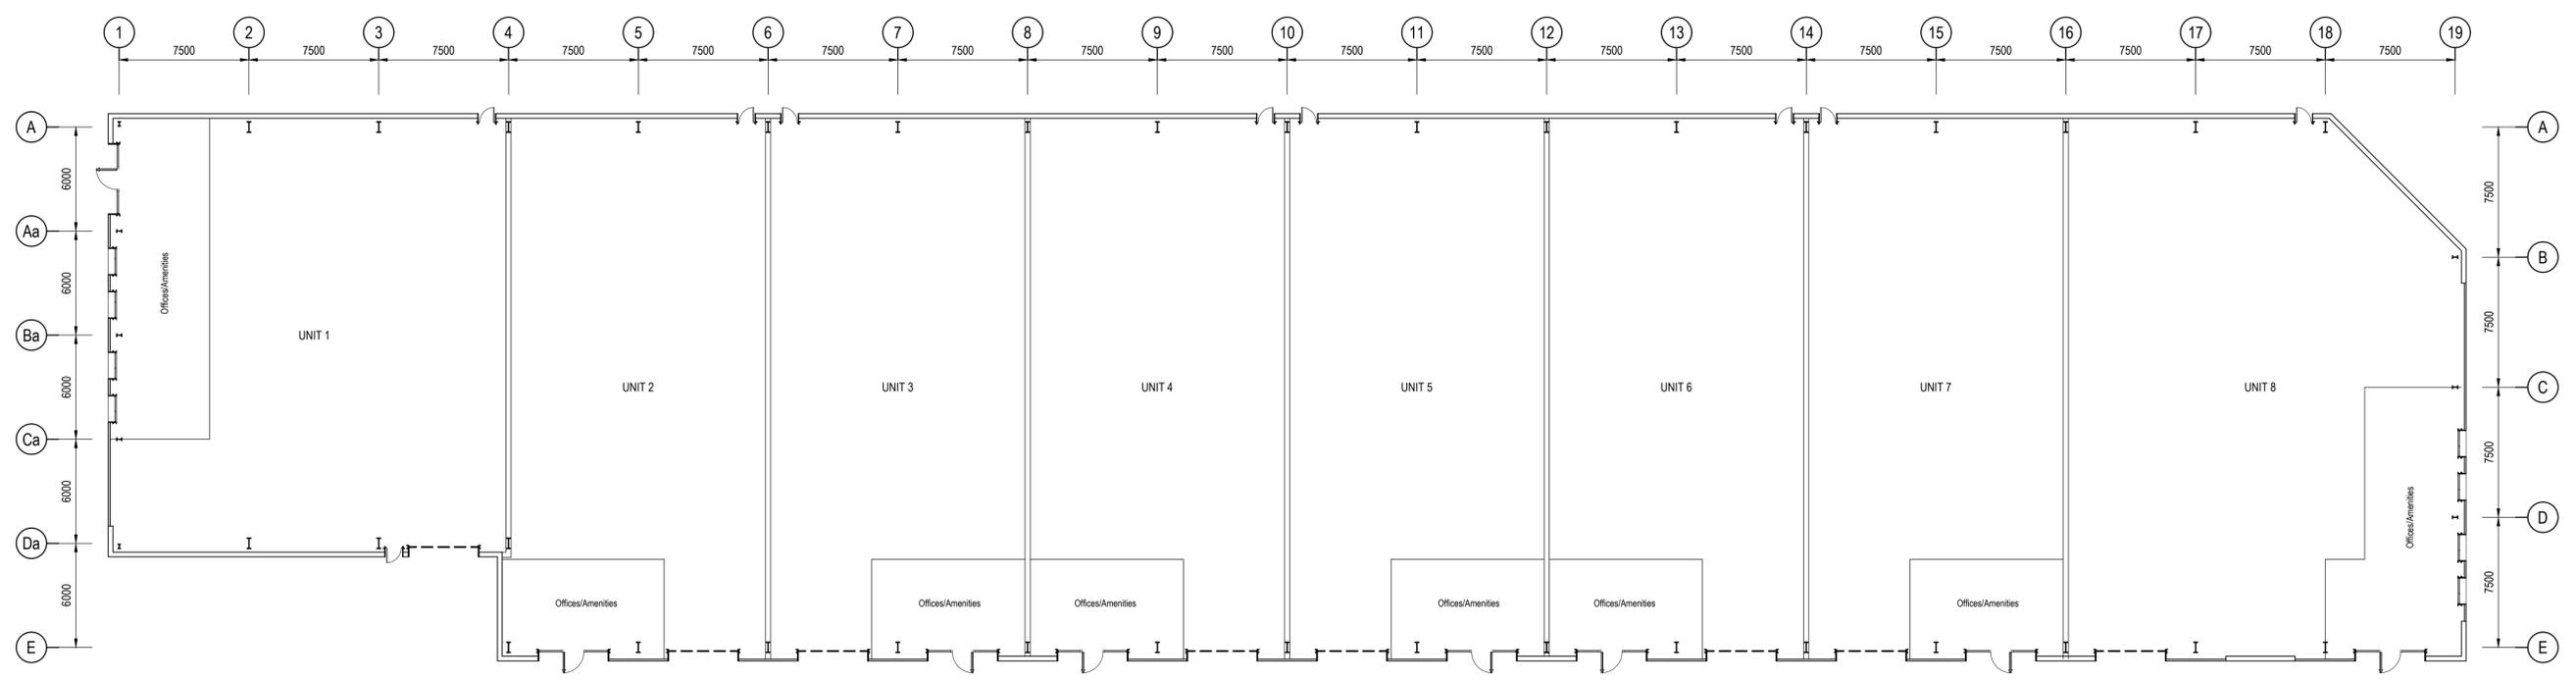

**FLOOR PLAN**

NOTES

REV	DESCRIPTION	SIG	CHK	DATE
A	First Issue.			
B	Photovoltaic panels added.	MW	AP	20.08.20

E.V WADDINGTON LTD.

ROCKINGHAM

PROPOSED FLOOR & ROOF PLANS

**Eastwood & Partners**  
CONSULTING ENGINEERS

St. Andrew's House  
23 Kingfield Road  
Sheffield  
S11 9AS  
Tel 0114 255 4554  
Fax 0114 255 4330

mail@eastwoodandpartners.com  
www.eastwoodandpartners.com

SCALE WHEN PLOTTED AT A1 1:200			DRAWING STATUS PRELIMINARY	
DRAWN MW	CHECKED AP	DATE 05-08-20	DRAWING NUMBER 39724/203	REV B