



NOTES
 ALL WORK TO BE CARRIED OUT IN ACCORDANCE WITH THE BUILDING REGULATIONS AND THE REQUIREMENTS OF THE LOCAL AUTHORITY.

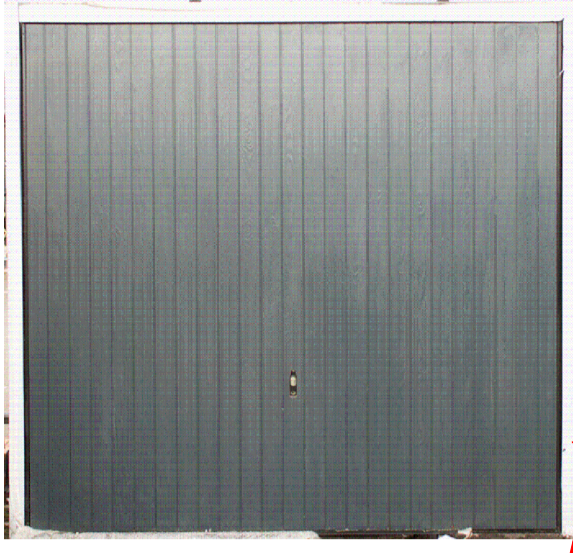


GARAGE DOOR SPECIFICATION




WOODGRAIN FINISH.
 MADE OF COMPOSITE GRP MATERIAL (SAME MATERIAL AS THE ADJACENT GARAGE DOOR BELONGING TO 4 FHM).
 VERTICAL SHIPLAP STYLE.
 THERE WILL BE NO VISIBLE HANDLE.
 THE DOOR FRAME WILL BE TIMBER.
 COLOUR - WILL BE AGATE GREY : RAL7038 (SAME COLOUR AS THE APPROVED WINDOWS OF OUR HOUSE 3 FHM).
 MANUFACTURER - 3 CROWN COMPOSITE GRP.

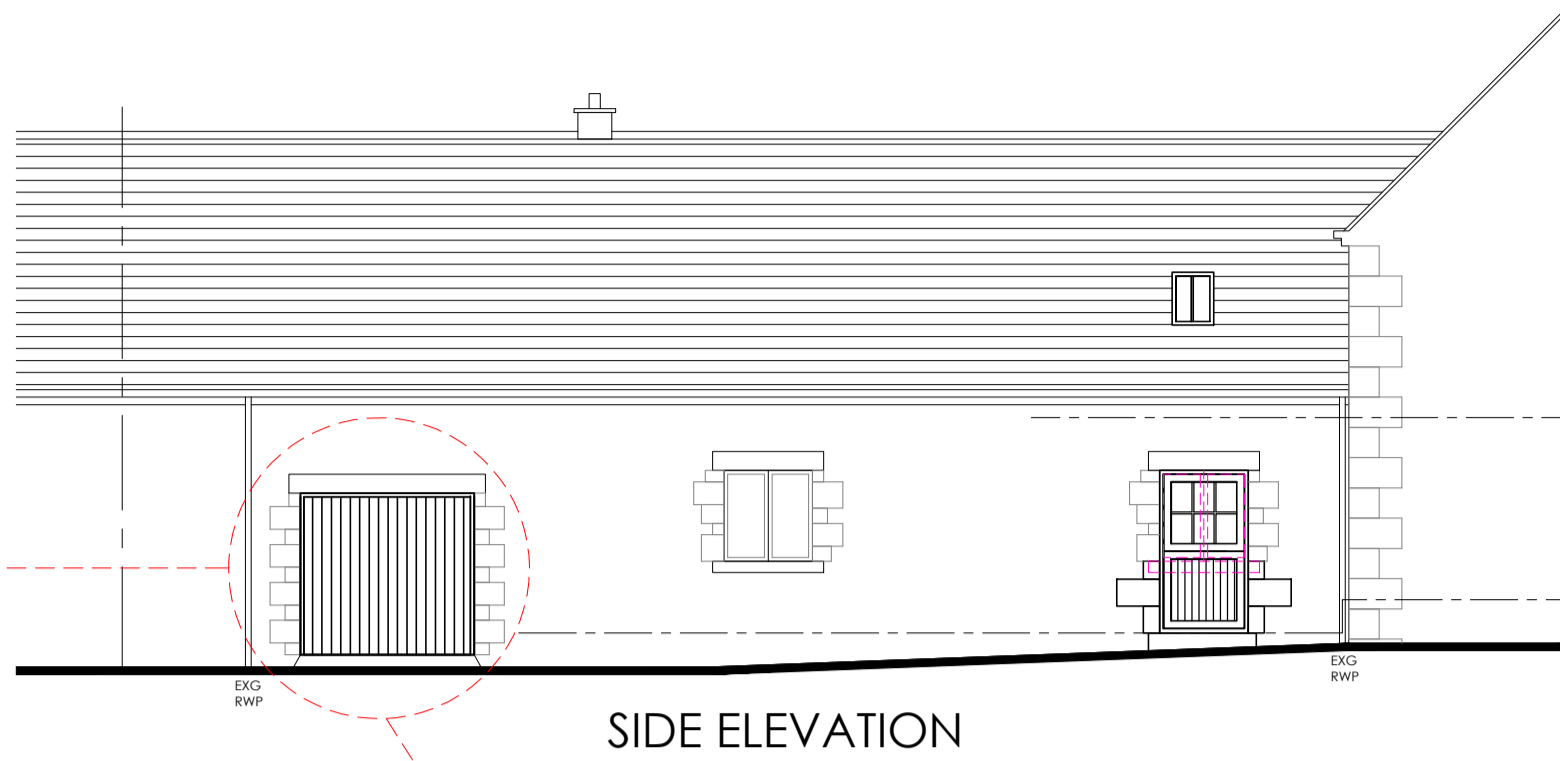

SIDE ELEVATION

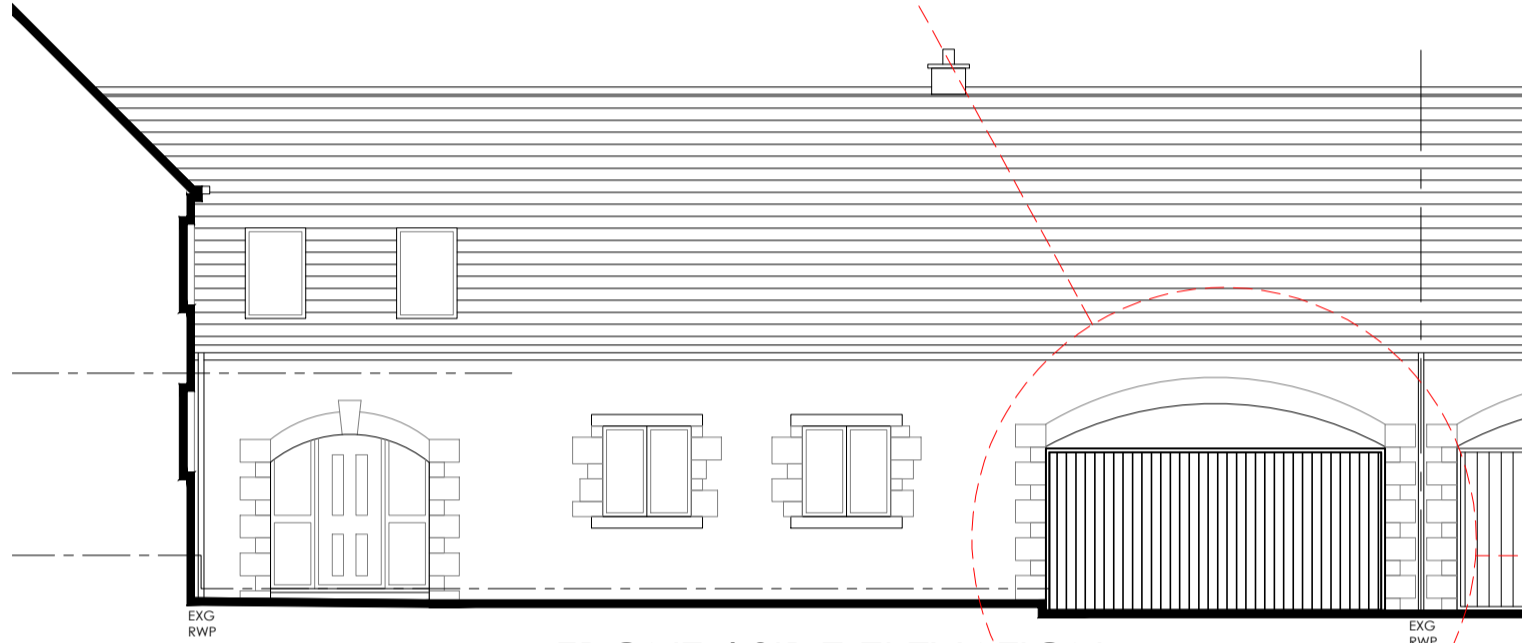

FRONT / SIDE ELEVATION

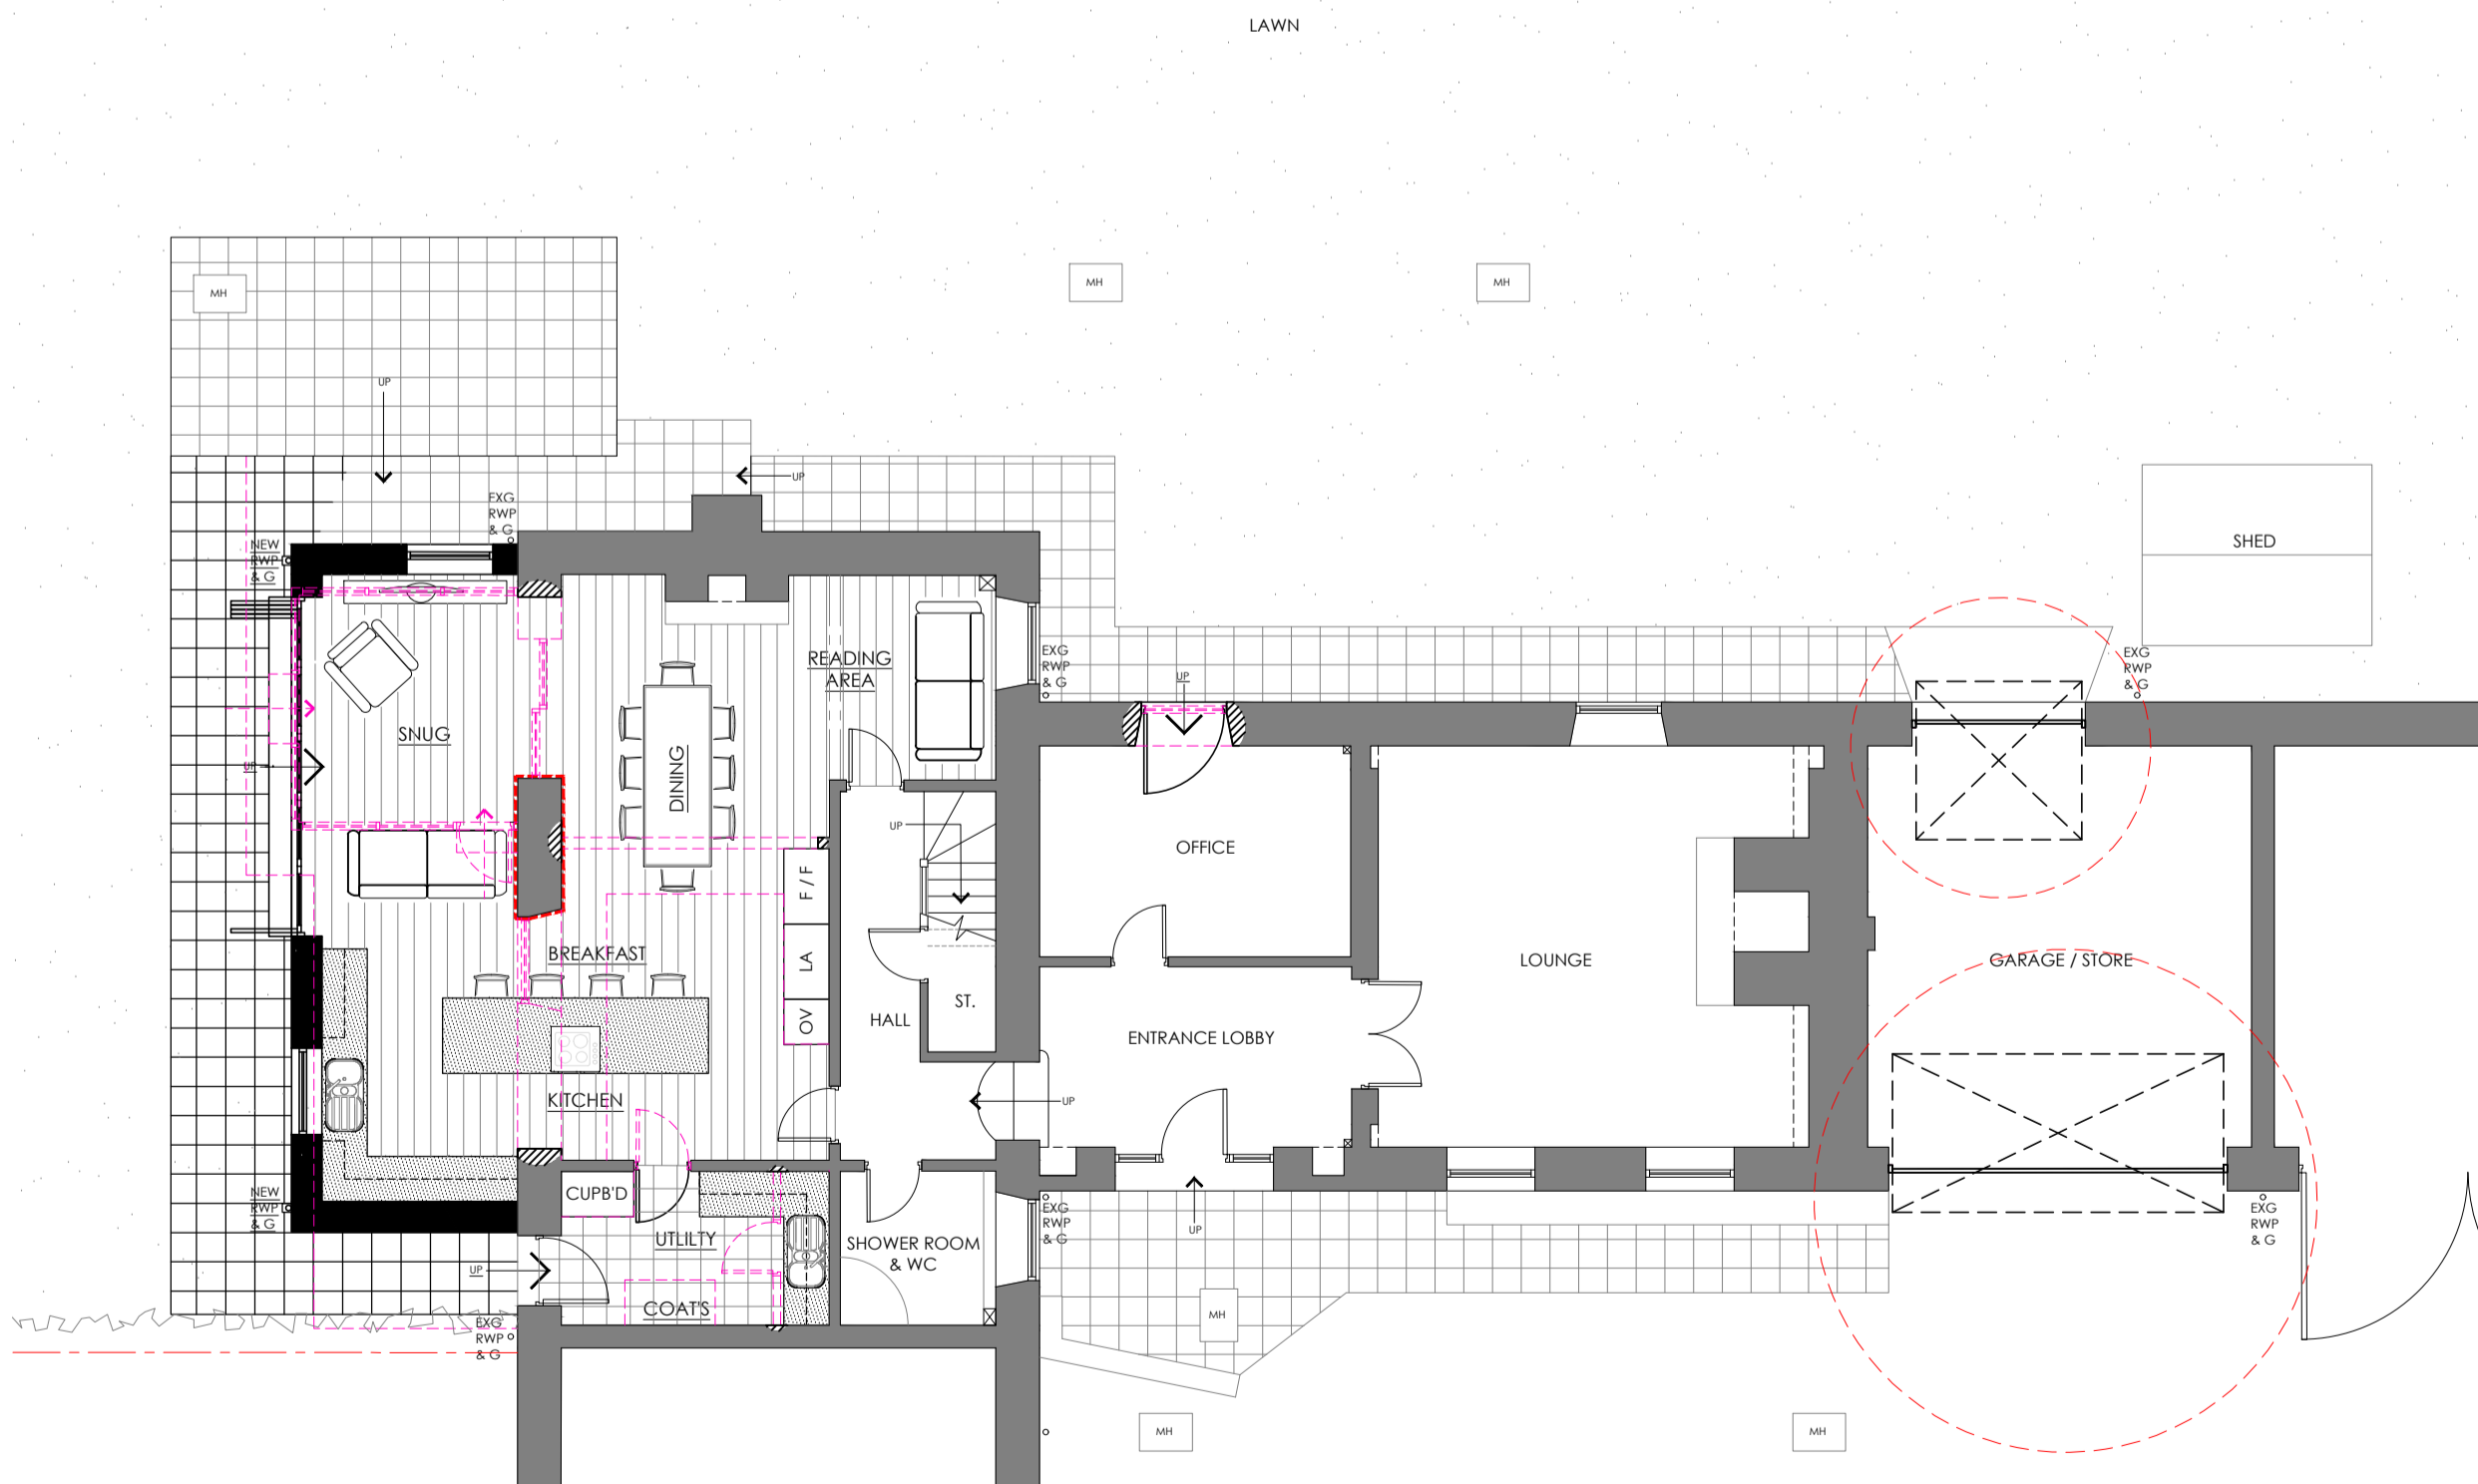 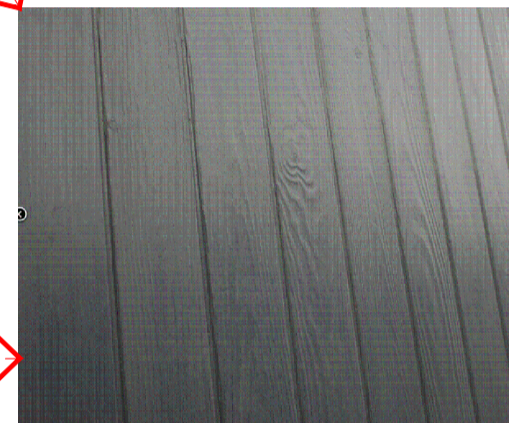

GROUND FLOOR / PART SITE PLAN



A IMAGES ADDED JC 09-22

REV DESCRIPTION BY CHKD DATE



25A PARK SQUARE WEST, LEEDS, LS1 2PW
 T: 0113 253 7755 W: www.loroc.co.uk
 3RD FLOOR, 84 - 90 PAUL STREET, LONDON, EC2A 4BE
 T: 0203 875 5333

CLIENT
MRS I WAINWRIGHT

PROJECT **3 FIELD HEAD MANOR, ELMHIRST LANE, SILKSTONE, BARNSELY, S75 4LD**

TITLE
PLANNING DRAWING

DRAWING NO. **0014-125** REVISION **A**
 SCALE **1:100 @ A2** DATE **AUG '22**
 DRAWN BY **JC** CHECKED BY **-**

PURPOSE OF ISSUE
 PLANNING BUILDING REGS TENDER
 COMMENT INFORMATION CONSTRUCTION

THIS DRAWING IS COPYRIGHT AND THE INTELLECTUAL PROPERTY OF LOROC ARCHITECTS LIMITED. THIS DRAWING MAY NOT BE REPRODUCED IN WHOLE OR IN PART WITHOUT WRITTEN AUTHORITY. NO DIMENSIONS TO BE SCALED FROM THIS DRAWING. ALL DIMENSIONS TO BE CHECKED ON SITE PRIOR TO COMMENCEMENT OF WORKS AND ANY DISCREPANCIES REPORTED TO THE ARCHITECT/ENGINEER/CONTRACTOR.