



East Elevation as PROPOSED 1:50

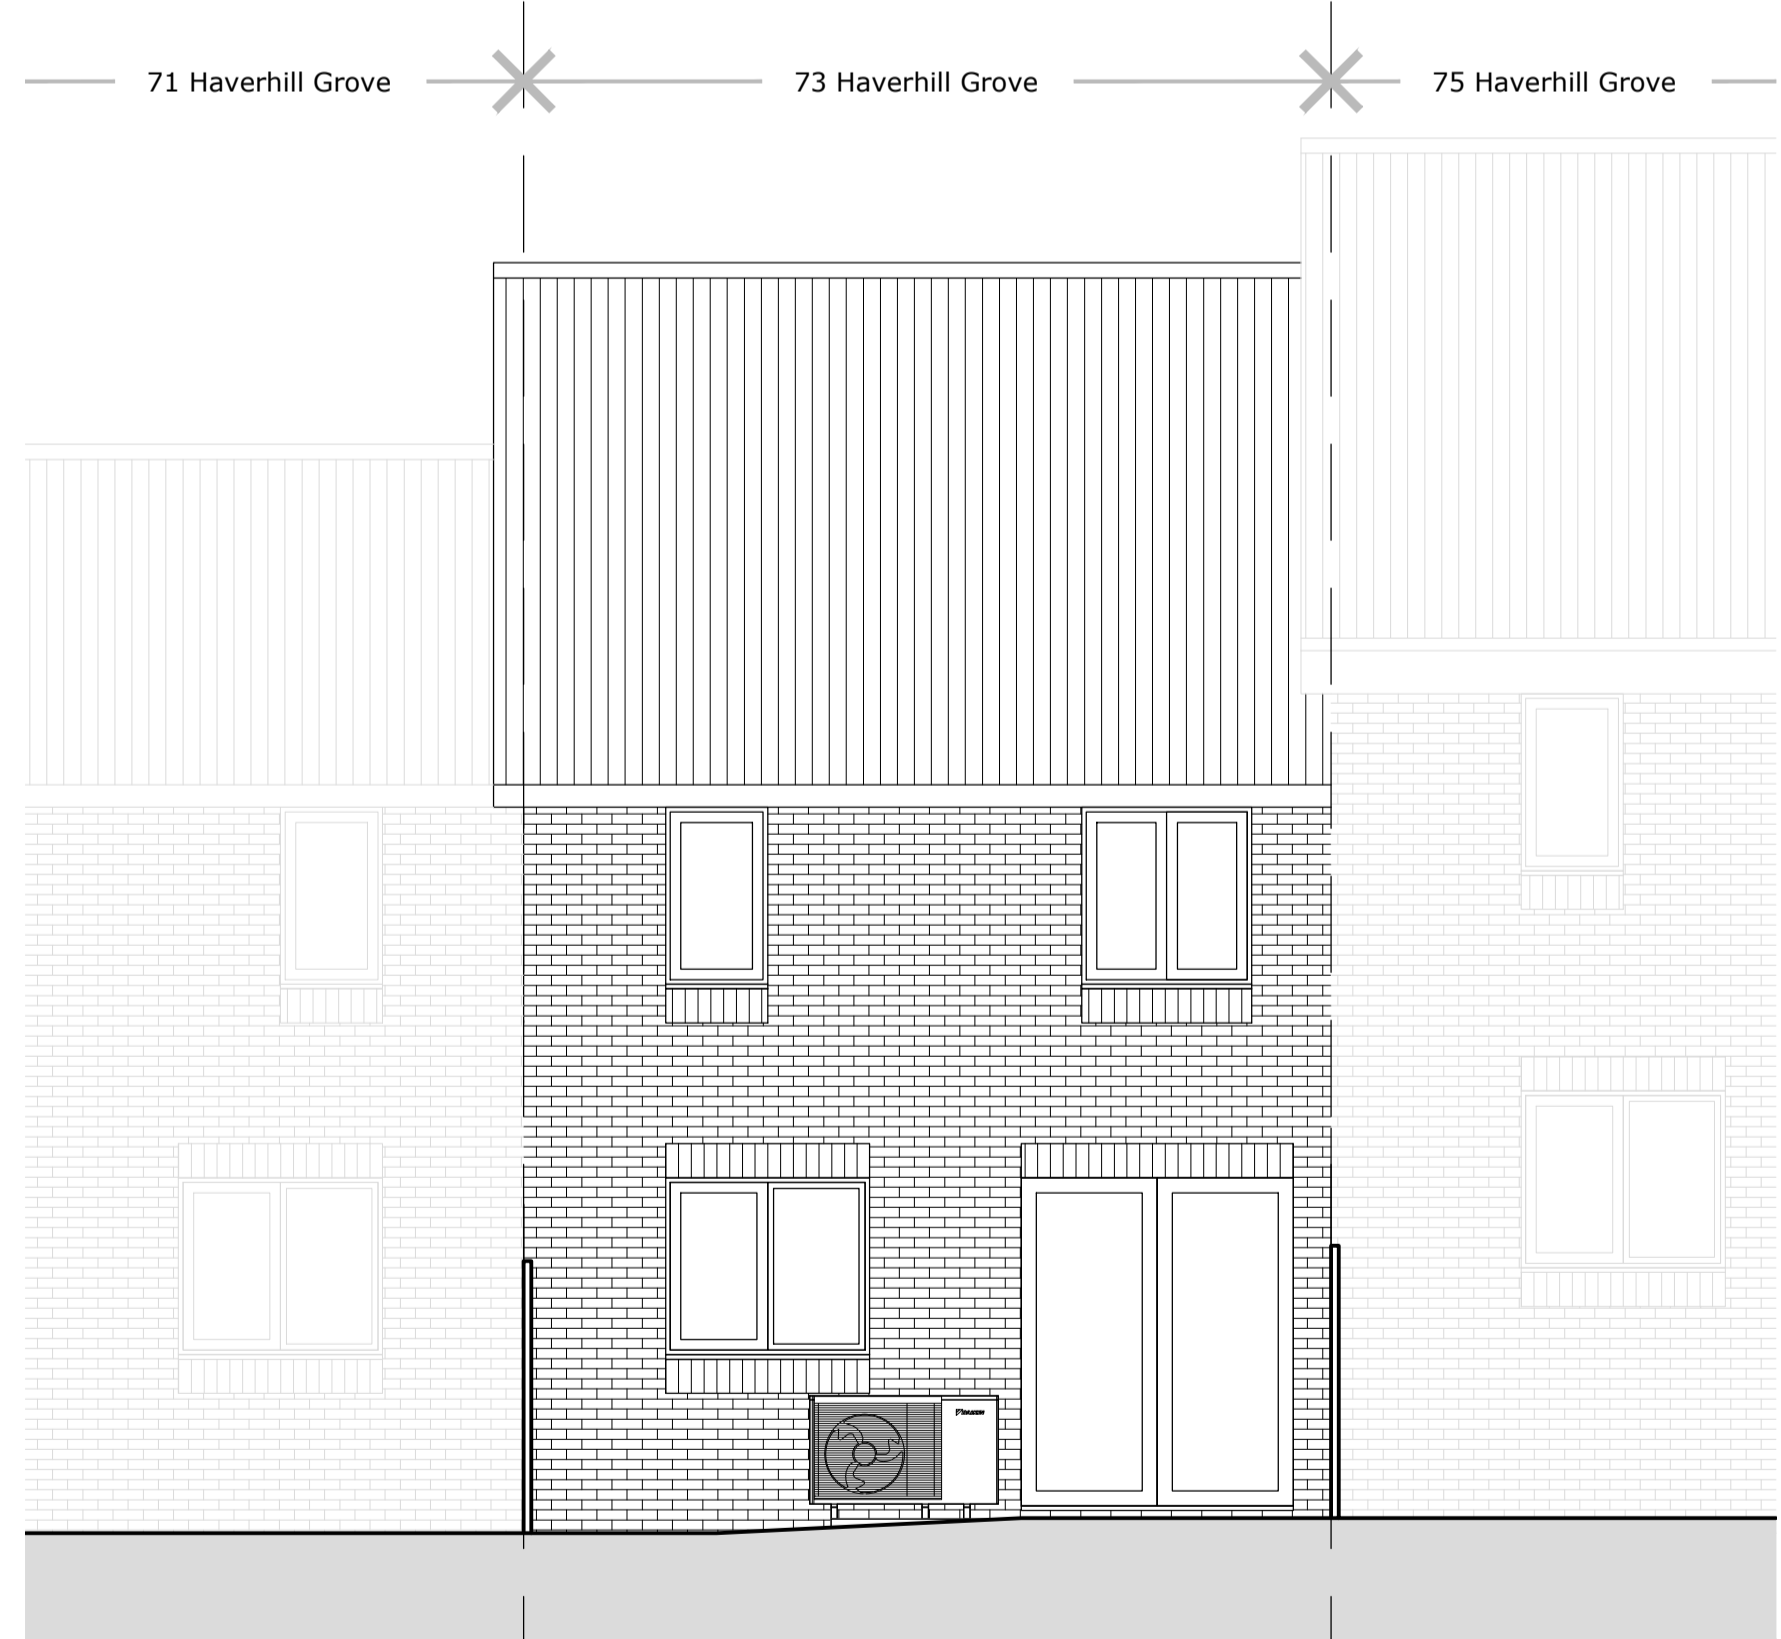

South Elevation as PROPOSED 1:50



North Elevation as PROPOSED 1:50

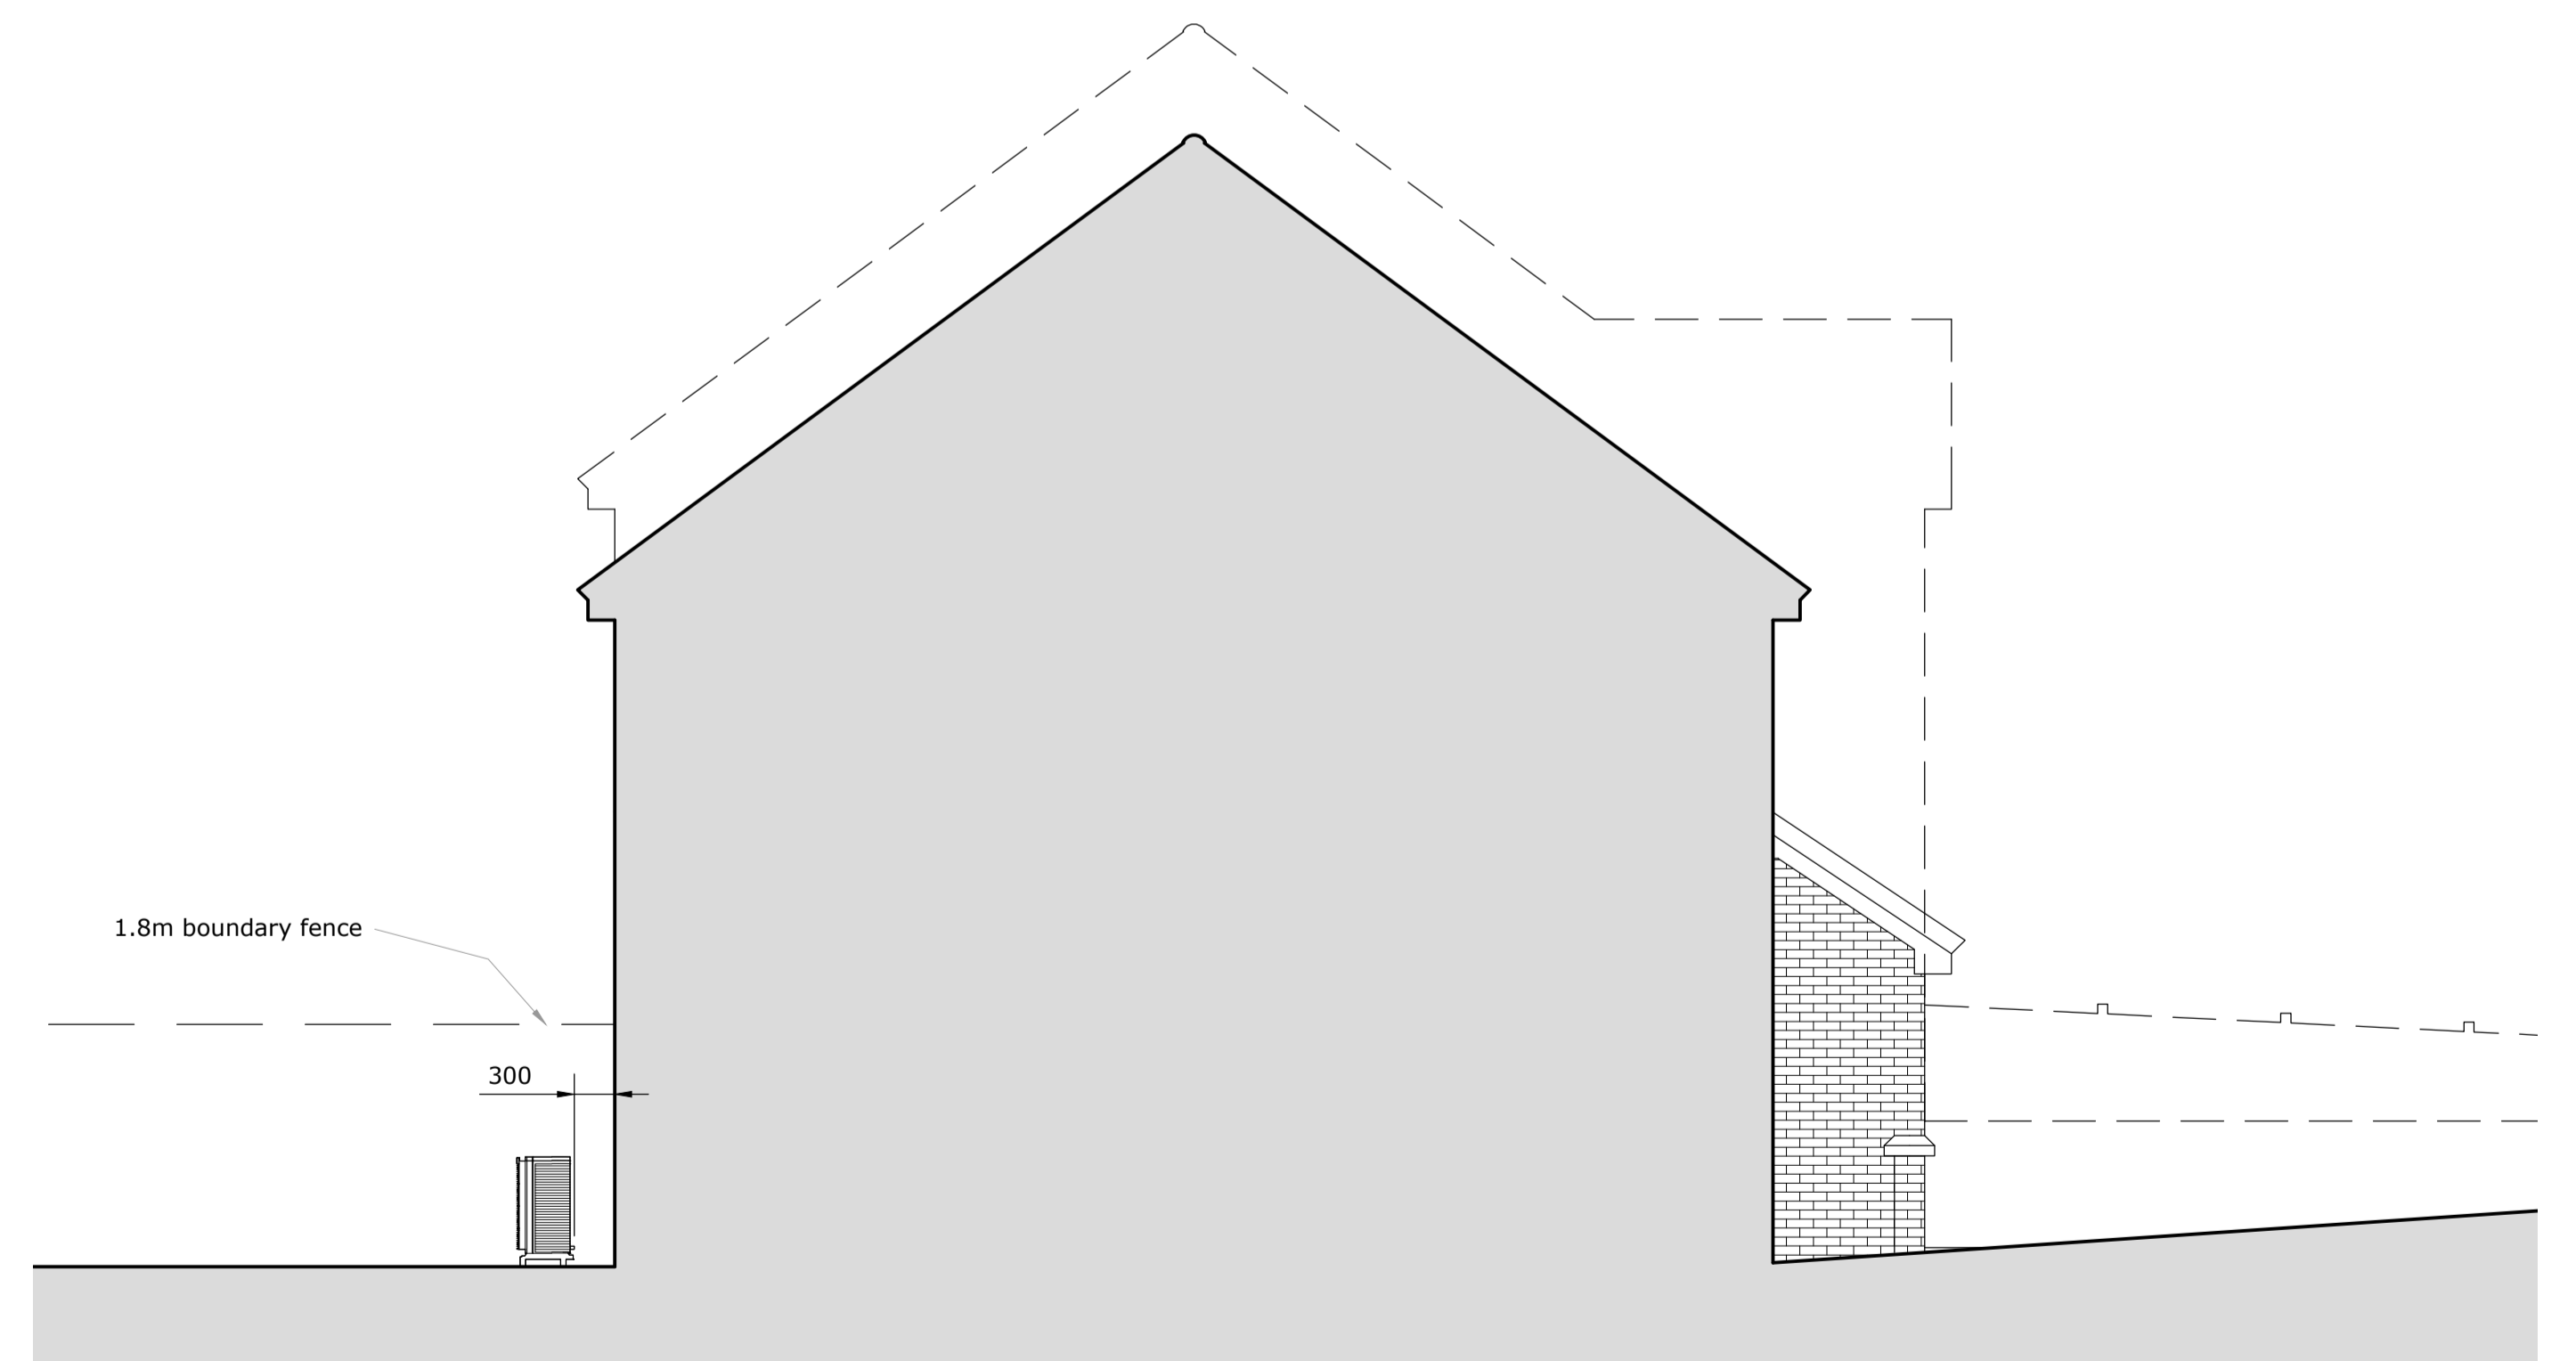


West Elevation as PROPOSED 1:50



Client/Project:  
**C Jones**  
 73, Haverhill Grove  
 Wombwell, Barnsley TN27 9EQ

Project status:  
**PLANNING**  
 Drawing title:  
 Elevations as proposed

Rev:	Description:	By:	Date:

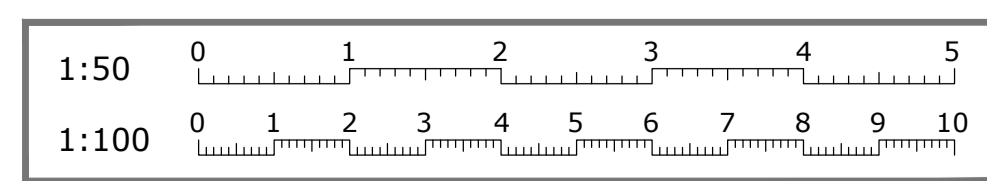

Scale:	Paper Size:	Drawn:	Checked:
1:50	A1	D. Rodriguez	
Project ID:	Drawing No:	Revision:	Date:
J-A87C5F40	04	-	13.02.2024