


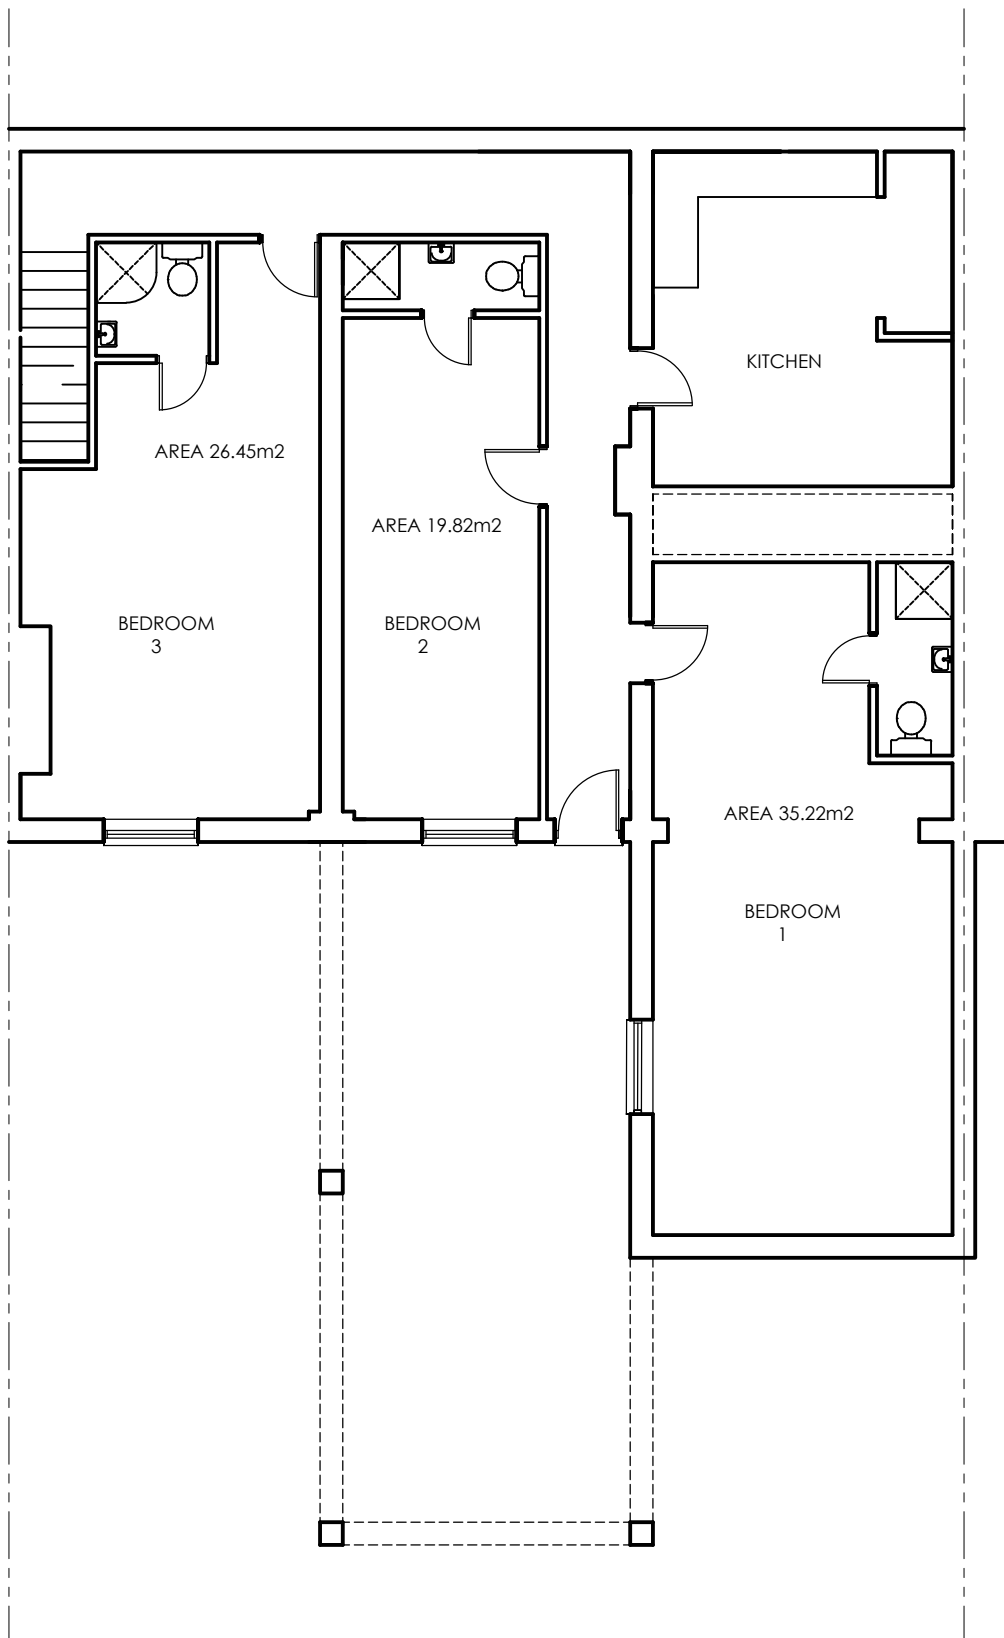

LOWER GROUND FLOOR PLAN



BIRCHLEIGH
468 SHADWELL LANE
SHADWELL
LEEDS
LS17 8BA

Email: s-eccles1@sky.com

Tel: 0113 808 4157
eFax: 0113 322 4639
Mob: 0794 6537770

COMMERCIAL DEVELOPMENT
42 DONCASTER ROAD, BARNSELY
S70 1TL
for
Mr. D. BUTT

PROPOSED PLANS

Date:	Drawn By:	Checked By:	Scale:
FEB 2015	SDE		1:100 of A4
Project No:	Drawing No:	Revision:	
J23 - 72	017	-	