

DISCLAIMER

THIS DRAWING IS TO BE READ IN CONJUNCTION WITH ALL OTHER RELEVANT DRAWINGS AND SPECIFICATIONS.

DO NOT SCALE OFF THIS DRAWING. USE FIGURED DIMENSIONS ONLY. ALL LEVELS AND DIMENSIONS TO BE CHECKED ON SITE. ALL LEVELS AND DIMENSIONAL DISCREPANCIES ARE TO BE BROUGHT TO THE IMMEDIATE ATTENTION OF WHITE AGUS PARTNERSHIP.


RESPONSIBILITY CANNOT BE ACCEPTED FOR ALTERATION AND/OR DEVIATION FROM THIS DESIGN WITHOUT PRIOR ACKNOWLEDGEMENT OF WHITE AGUS PARTNERSHIP.

COPYRIGHT RESERVED. THIS DRAWING MAY ONLY BE USED FOR THE CLIENT AND LOCATION SPECIFIED IN THE TITLE BLOCK. IT MAY NOT BE COPIED OR DISCLOSED TO ANY OTHER THIRD PARTY WITHOUT PRIOR WRITTEN CONSENT FOR WHITE AGUS PARTNERSHIP.


PRIOR TO ANY WORKS COMMENCING ON SITE, THE ENGINEER IS TO BE CONTACTED REGARDING THE CURRENT STATUS, REVISION OF REGULATORY APPROVAL OF THIS DRAWING.

ALL WORK TO BE TO THE ENTIRE SATISFACTIO OF THE NHBC OR LOCAL AUTHORITY NOT WITHSTANDING ANYTHING SHOWN OR INDICATED ON THESE DRAWINGS. ALL WORKMANSHIP AND MATERIALS TO BE THE BEST OF THEIR RESPECTIVE KING AND AT LEAST EQUIVALENT OF THE APPROPRIATE BRITISH STANDARD CODE OF PRACTICE. ALL RELEVANT DIMENSIONS AND LEVELS TO BE ASCERTAINED OR CHECKED AND VERIFIED ON SITE BEFORE SPECIFIC AREAS OF WORK ARE COMMENCED.


THIS DRAWING IS TO BE READ IN CONJUNCTION WITH CLIENTS SPECIFICATION/EMPLOYERS REQUIREMENTS AND STRUCTURAL ENGINEERS DESIGN DETAILS.

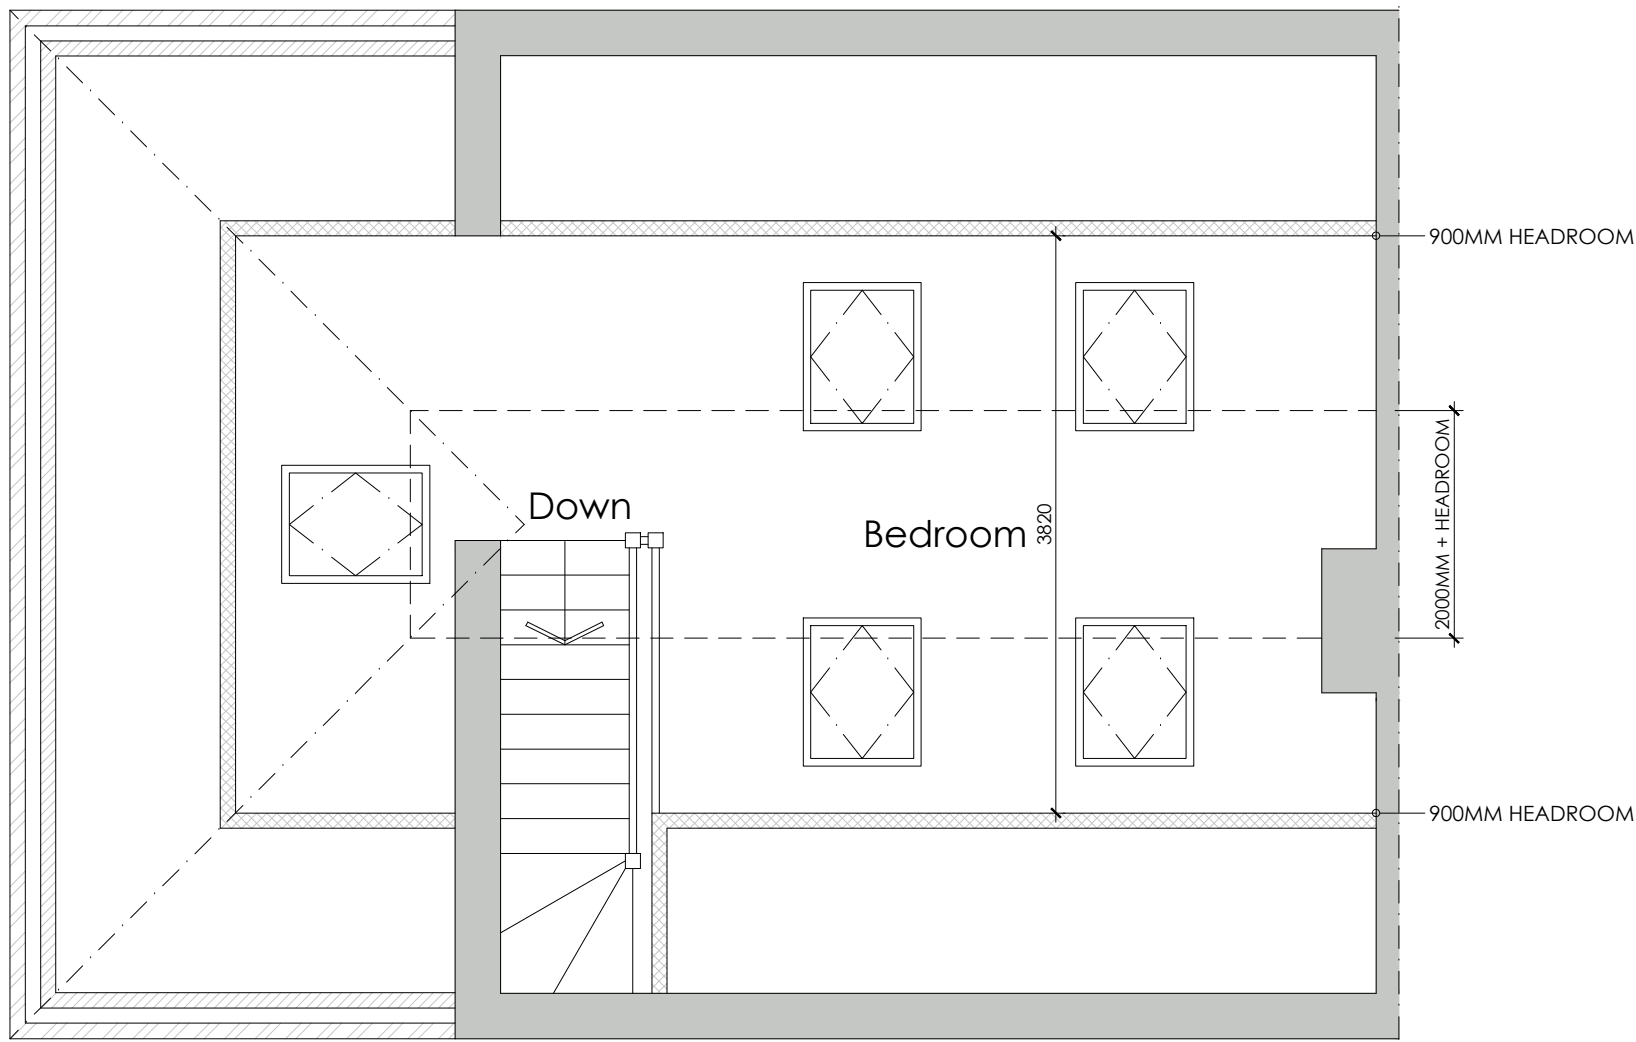


PROPOSED SECOND FLOOR PLAN
SCALE 1:50

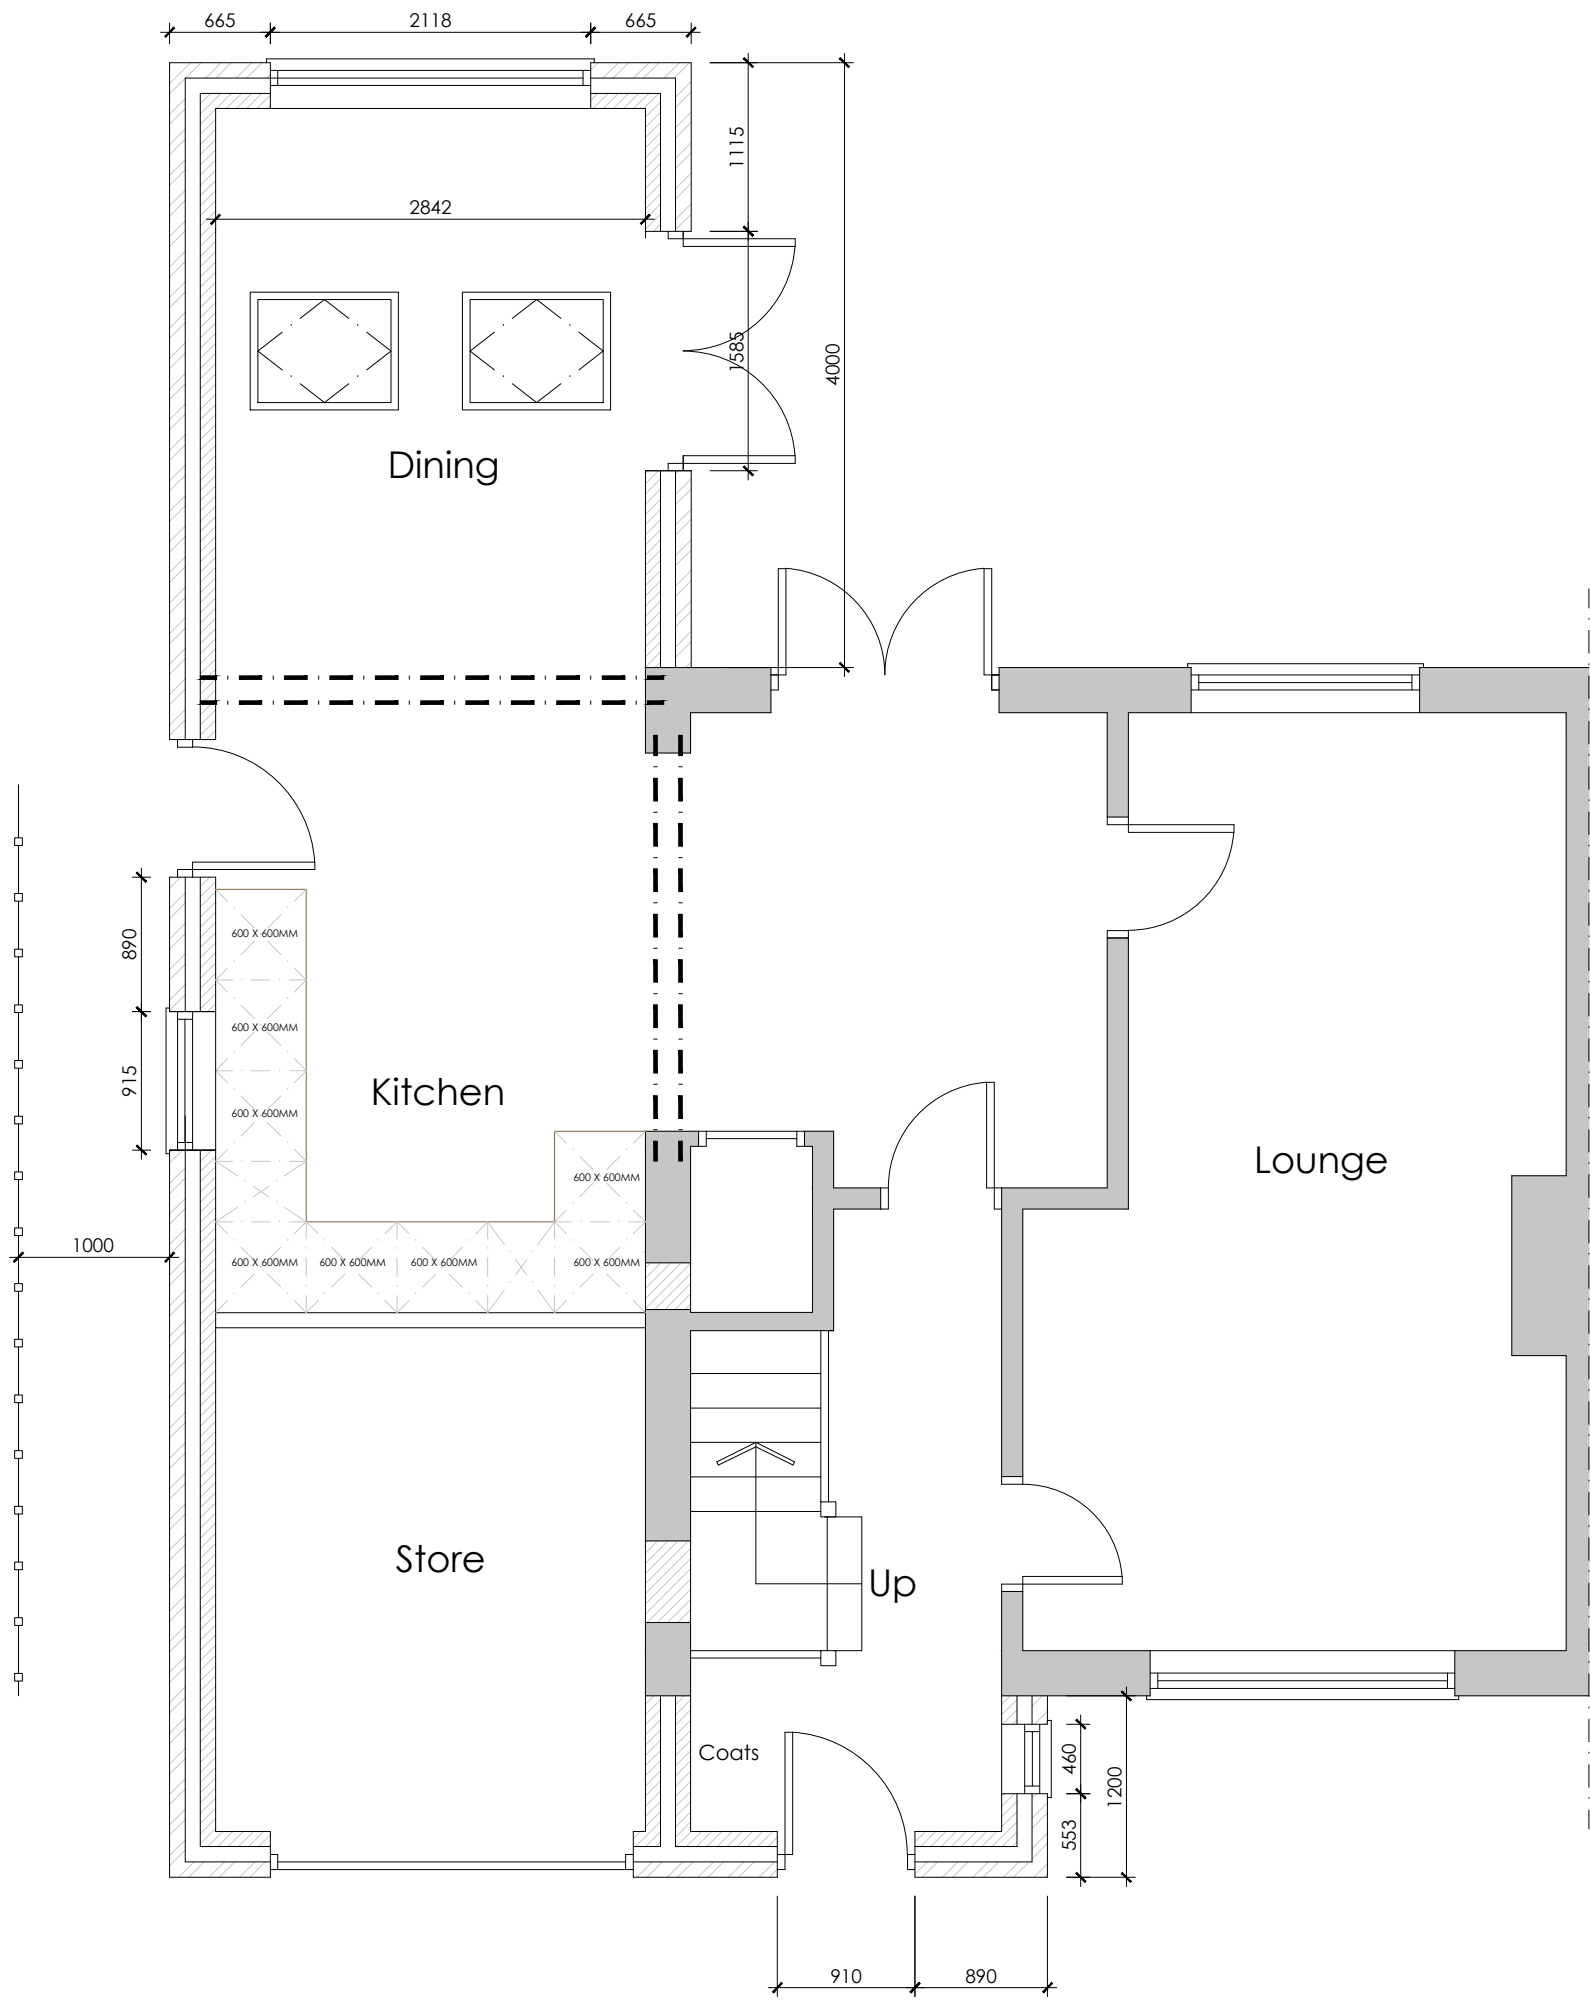


PROPOSED GROUND FLOOR PLAN
SCALE 1:50

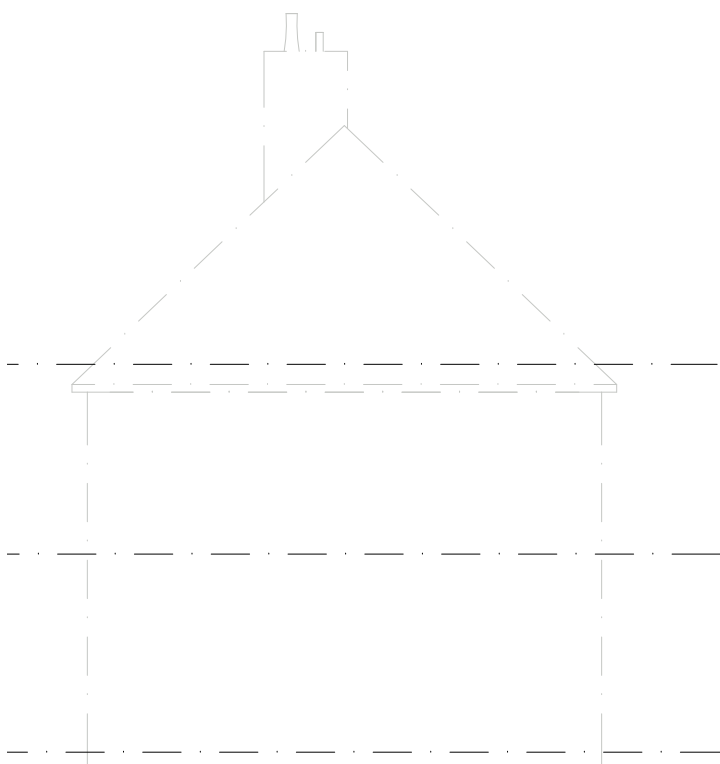

EXISTING SIDE ELEVATION
SCALE 1:100

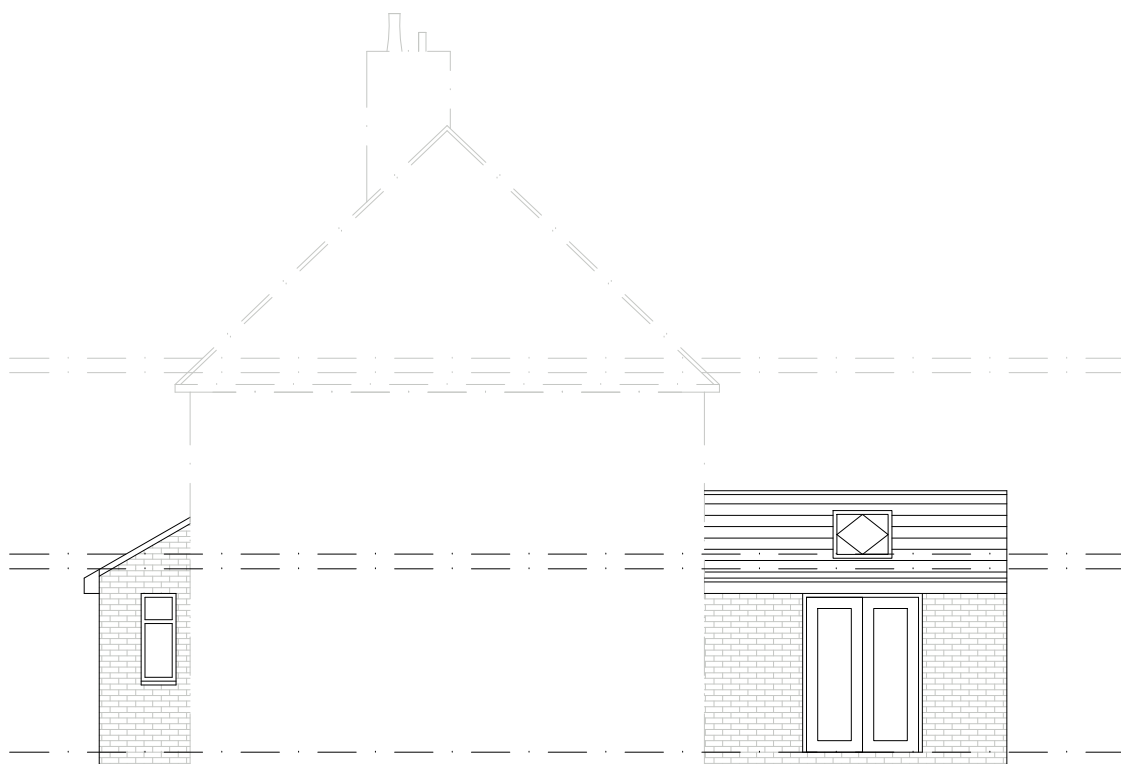


PROPOSED SIDE ELEVATION
SCALE 1:100

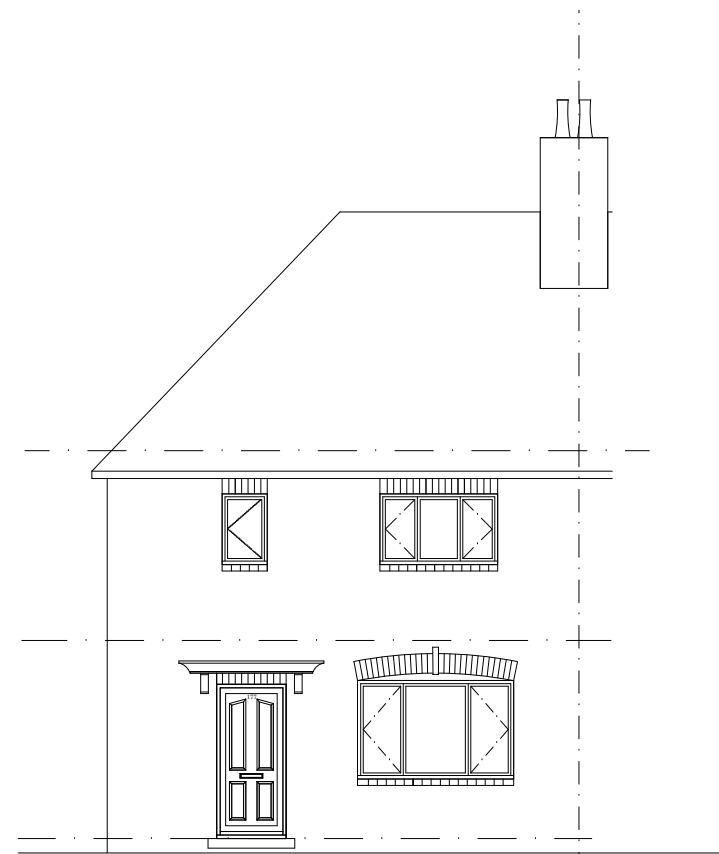

EXISTING FRONT ELEVATION
SCALE 1:100




PROPOSED FRONT ELEVATION
SCALE 1:100

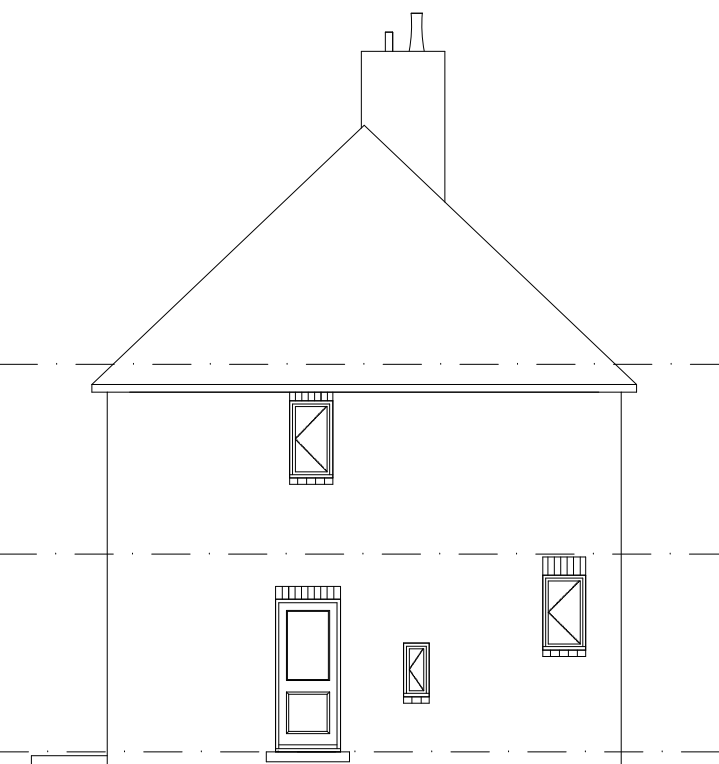

EXISTING SIDE ELEVATION
SCALE 1:100




PROPOSED SIDE ELEVATION
SCALE 1:100

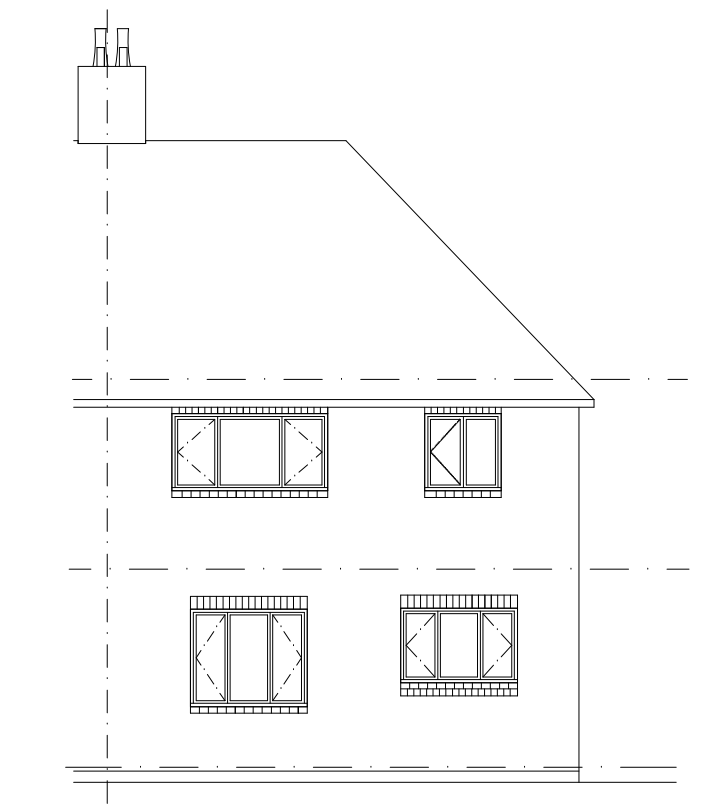

EXISTING REAR ELEVATION
SCALE 1:100



PROPOSED REAR ELEVATION
SCALE 1:100

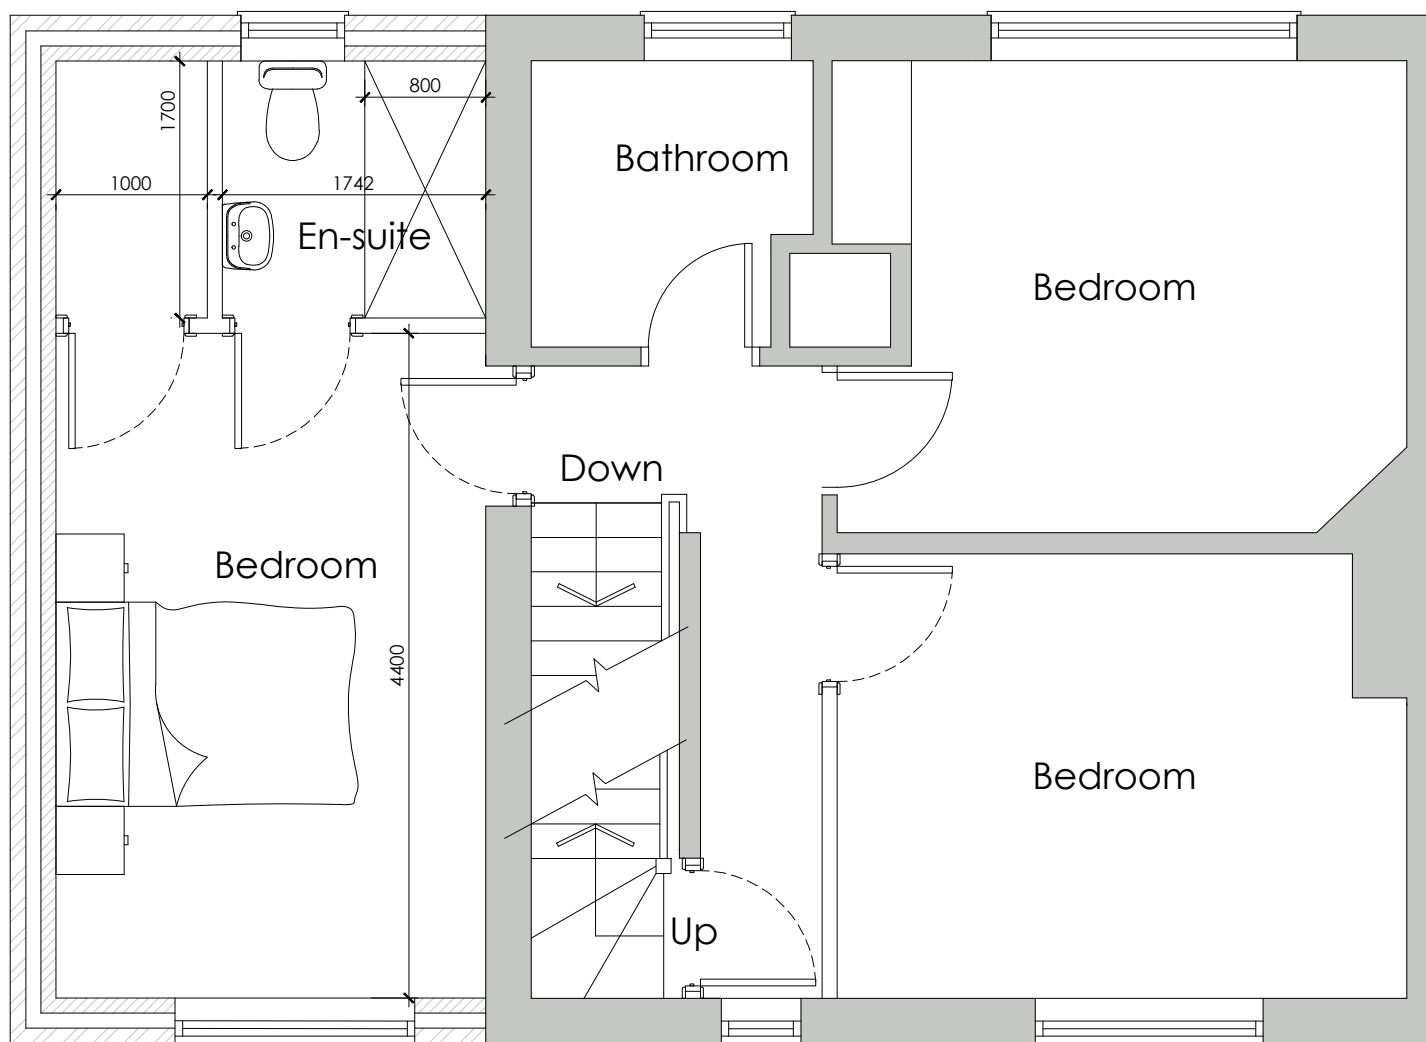

PROPOSED FIRST FLOOR PLAN
SCALE 1:50



LOCATION PLAN
SCALE 1:1250

White Agus PARTNERSHIP			8 MORSTON BUSINESS PARK, WHALEY ROAD, BARUGH GREEN, BARNESLEY, S75 1HQ			Phone: 01226 208482 Fax: 01226 283030 Email: info@whiteaguspartnership.co.uk Web: www.whiteaguspartnership.co.uk		
ARCHITECTURAL SERVICES AND SURVEYORS			Project.			Client.		
PROPOSED EXTENSION AT 177 RINGWAY, BOLTON UPON DEARNE ROTHERHAM, S63 8AZ			Date.			MR & MRS PILKINGTON		
Drawing Title.			JULY 2016			Scale.		
PLANS & ELEVATIONS			Ref.			1:50 @ A1		
Date			16-036			Dwg. No.		
21/07/2016			A			01		
05/08/2016			B			Rev.		
19/08/2016			C					
Description			Date			Description		
REVISED TO CLIENTS REQUIREMENTS								
REVISED TO CLIENTS REQUIREMENTS								
REVISED FOR PLANNING								