



floor plan.

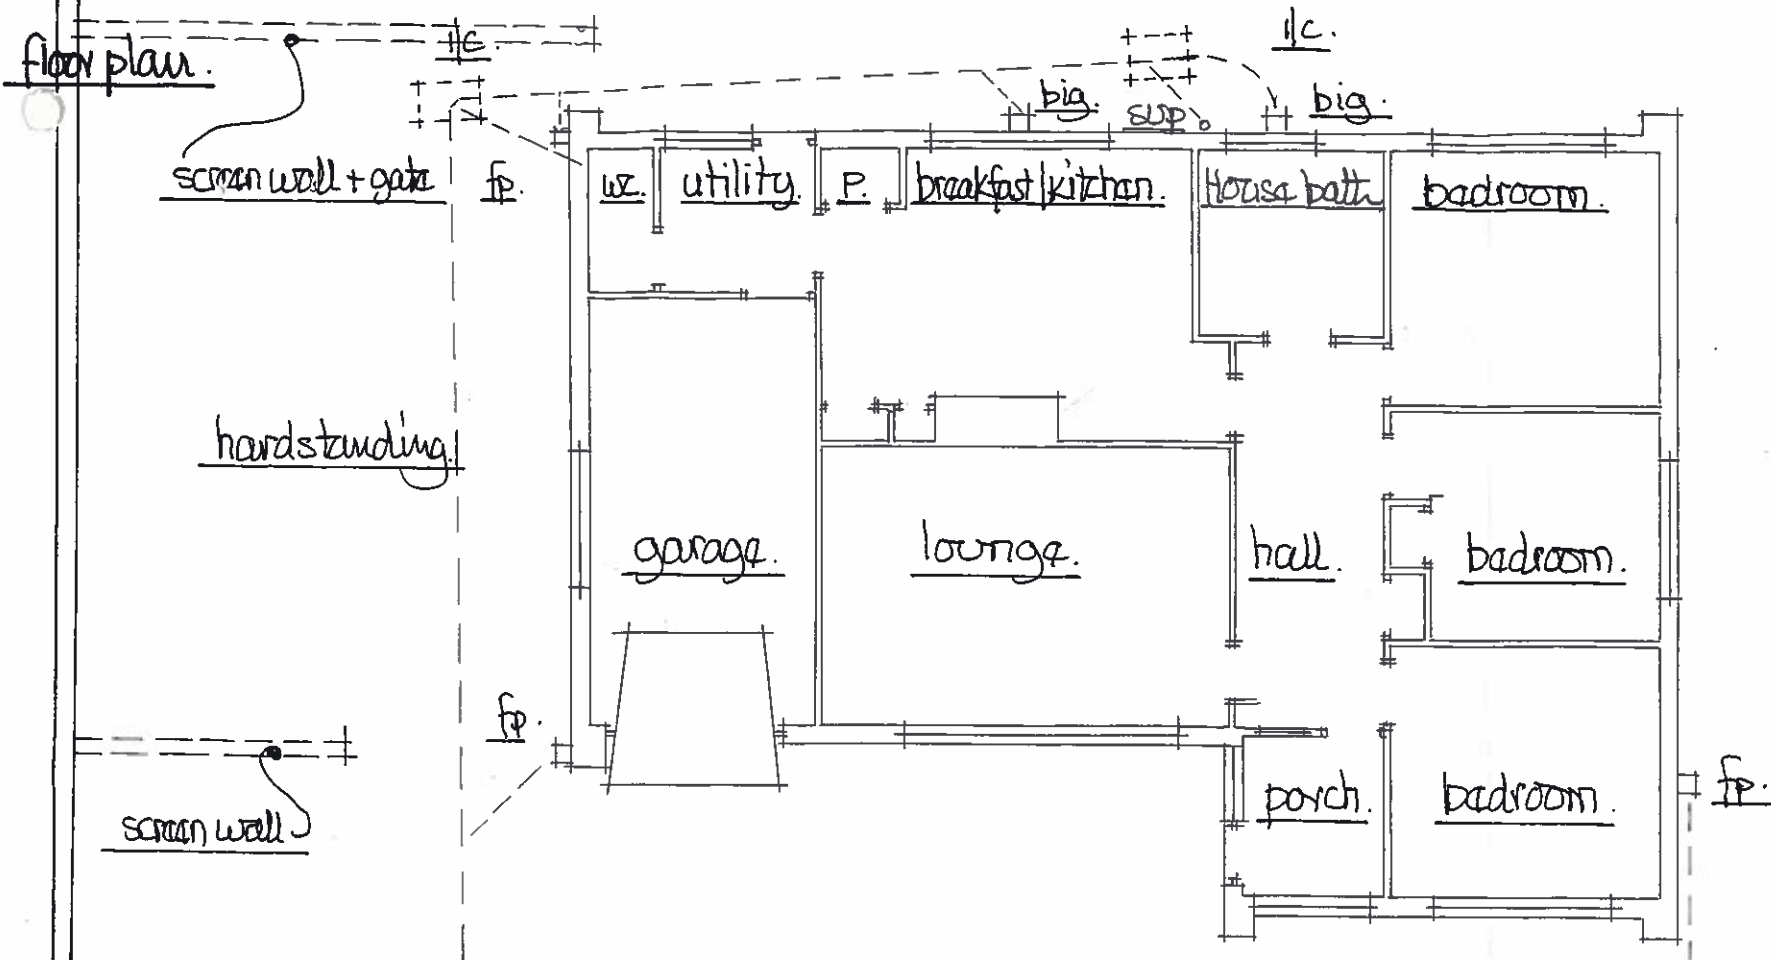



survey details for no 61 High Street
 Great Houghton Barnsley S72-0AT.
 for
 Mr Brian Jones.

scale 1:100 metric.

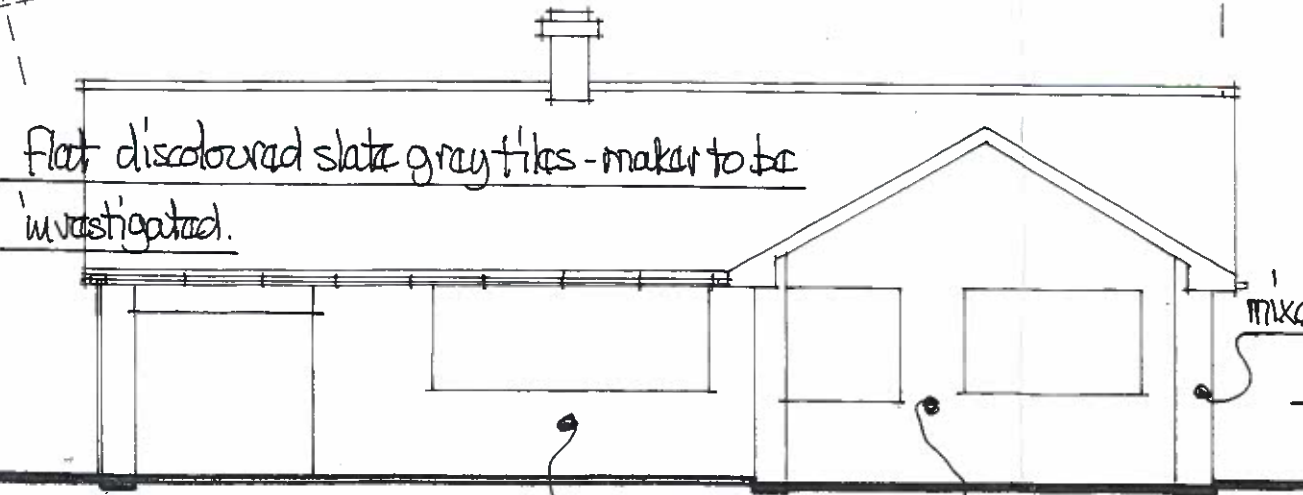


front view from High Street.

rear view from rear garden area.

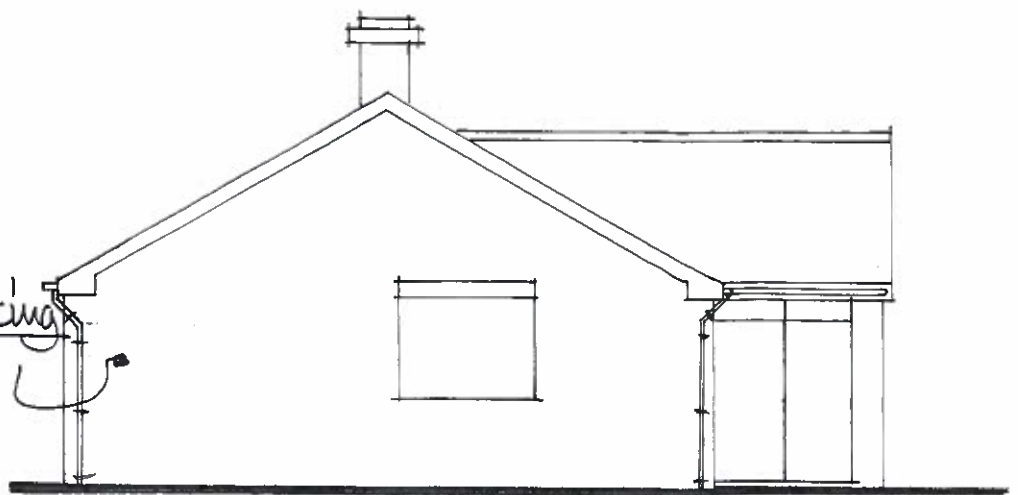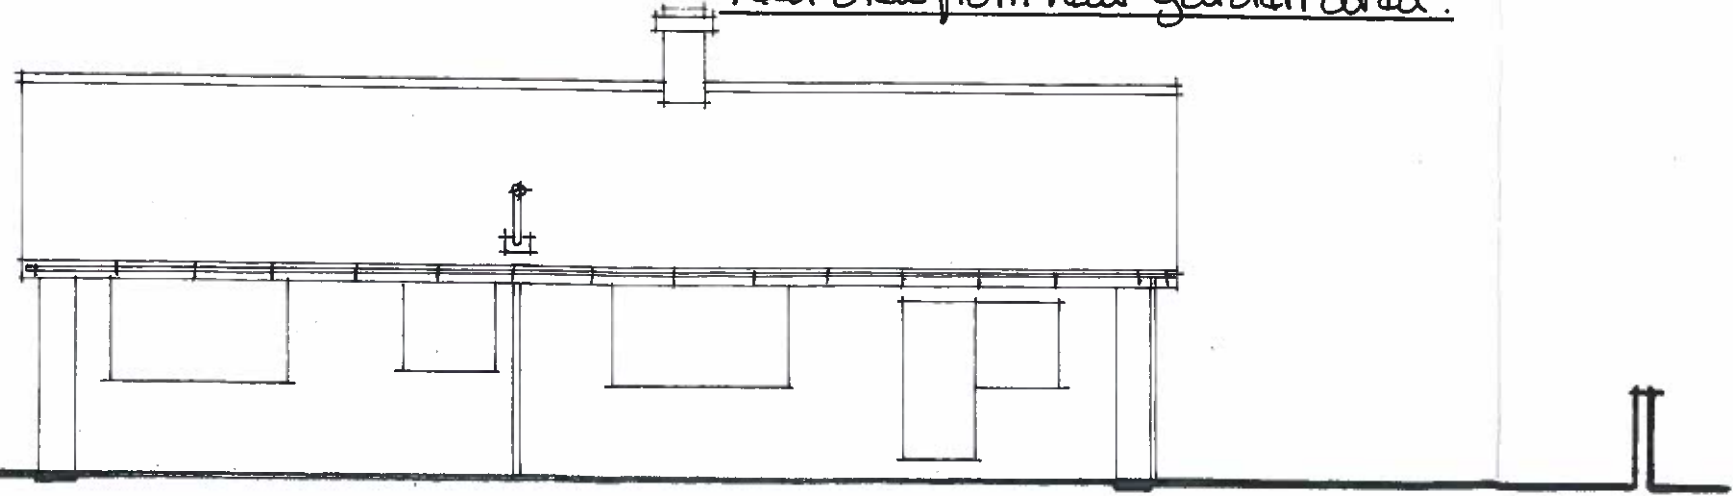


side view from hardstanding + no 59a
 side view from no 63.

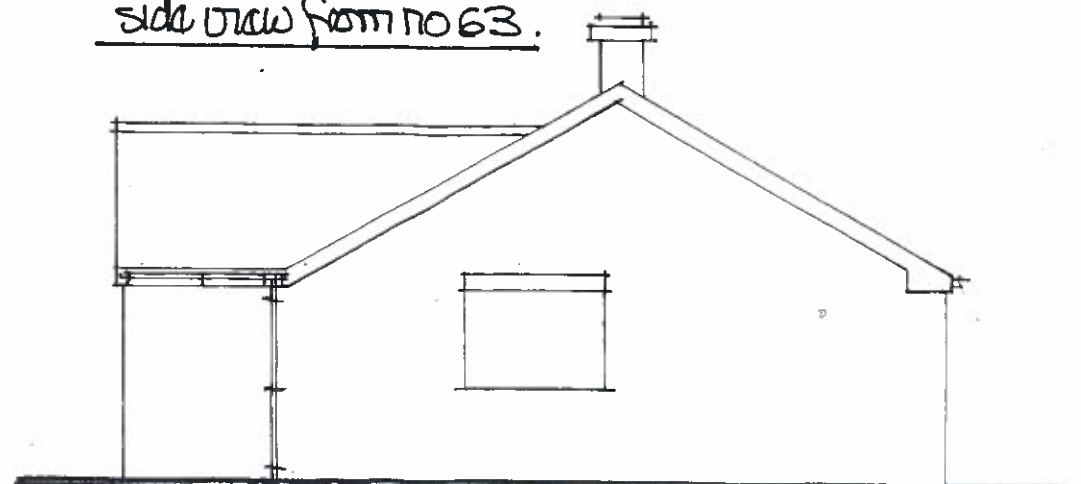


proposed floor plan.

scales 1:100m.

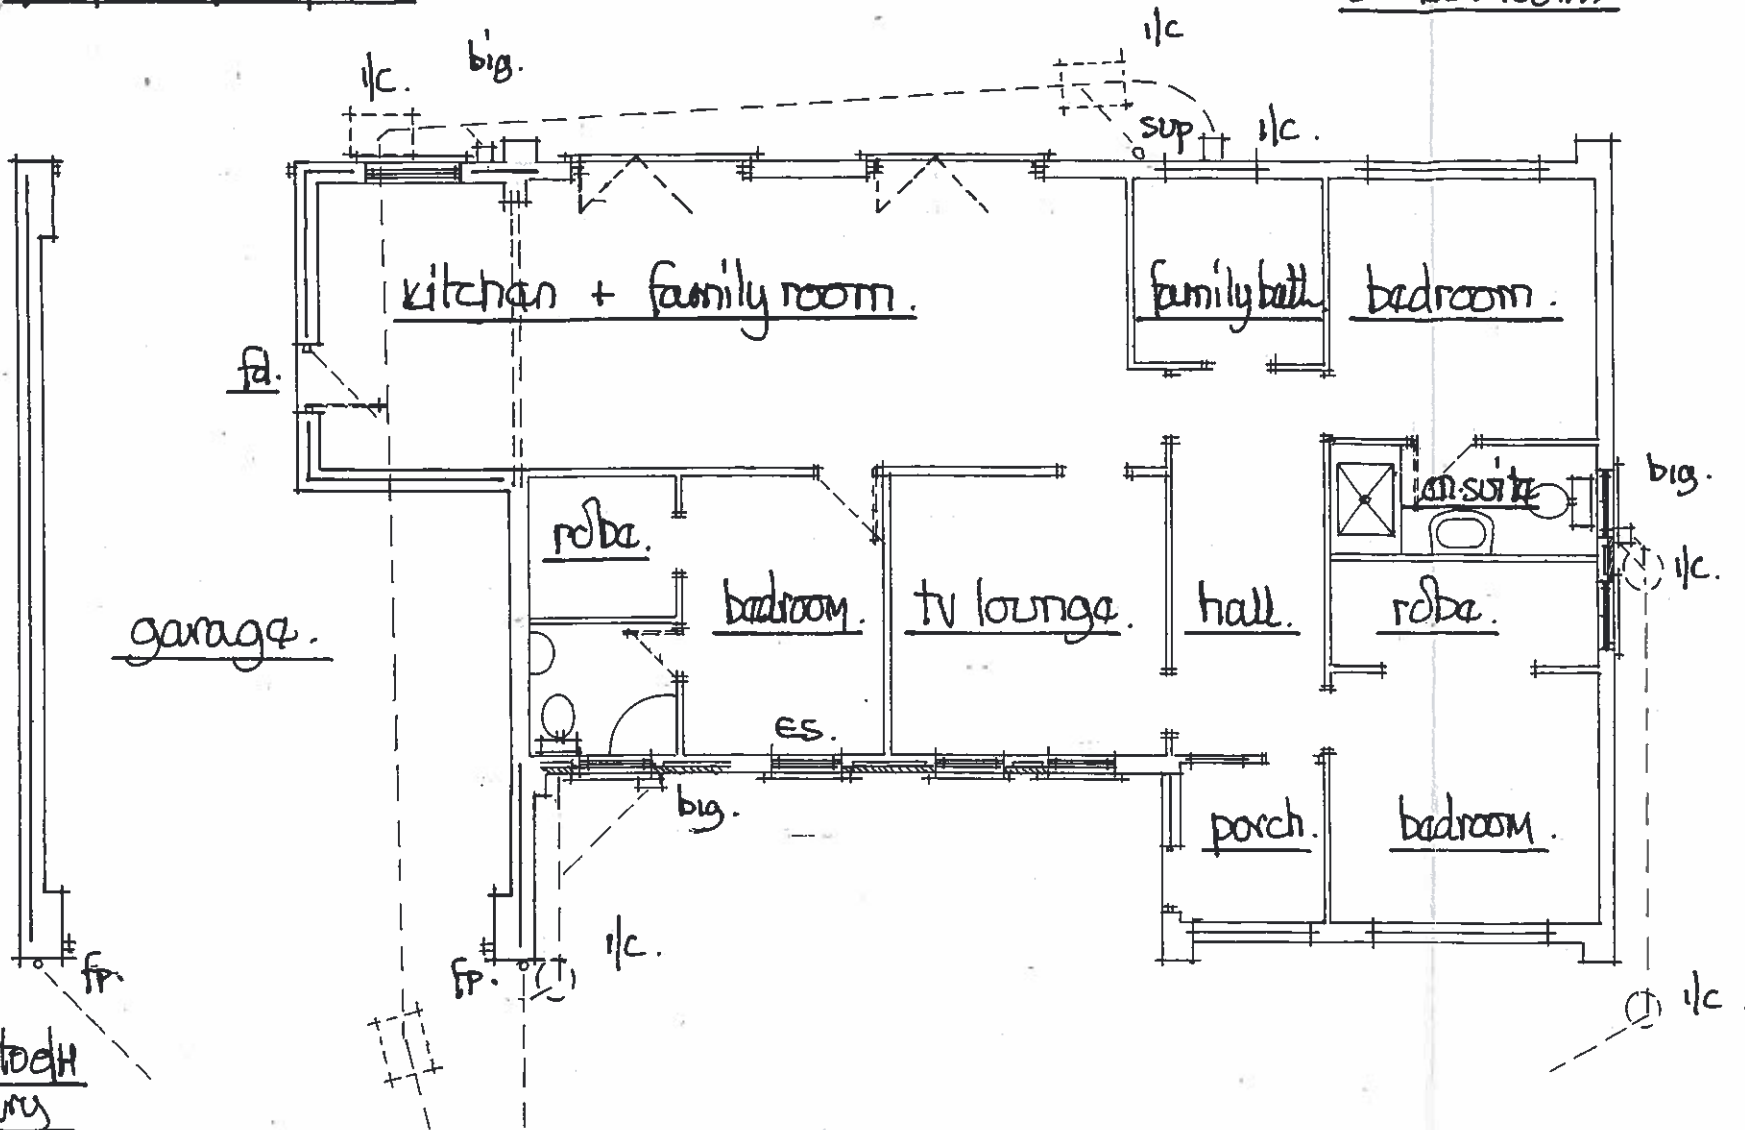

- * Kitchen/family room layout to suit clients requirements for unit layouts.
- * p.m. bi fold doors to clients choice - safety glaze thro' out with factory etching marks clearly visible when in frame.
- * es shows fire safety escape sash min 480 wide x 750 deep - to open thro' 90° - bottom of sash between 800/1100 mm above floor level.
- * fd show 1/2 hour self closing fire door with factory fitted intermescent strips.
- * adopt two no separate doors to garage in lieu of large electrically operated roller shutter - discuss with client,



no part to be boundary

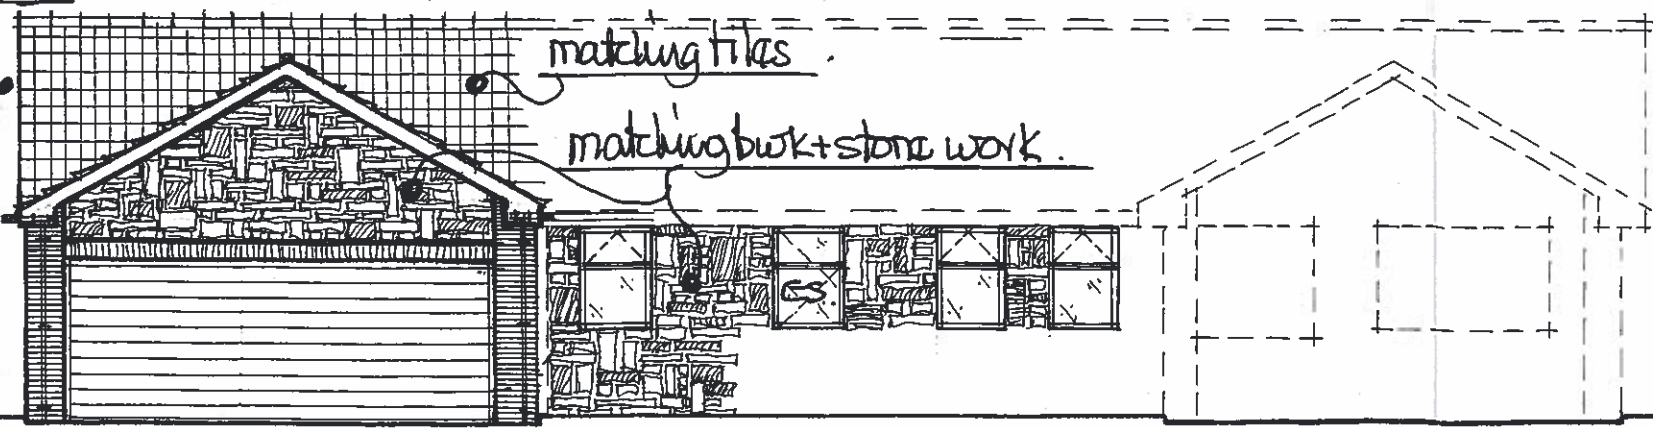

front view.

rear view.

matching rainwater goods

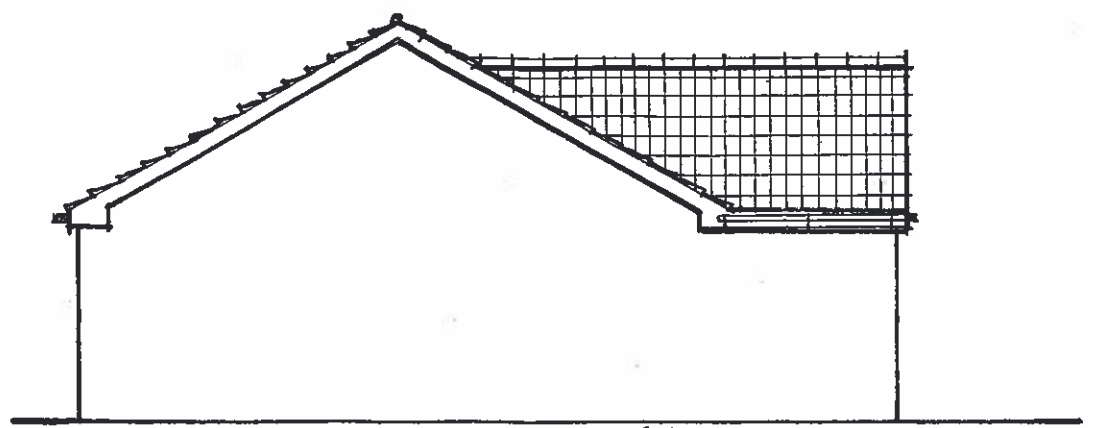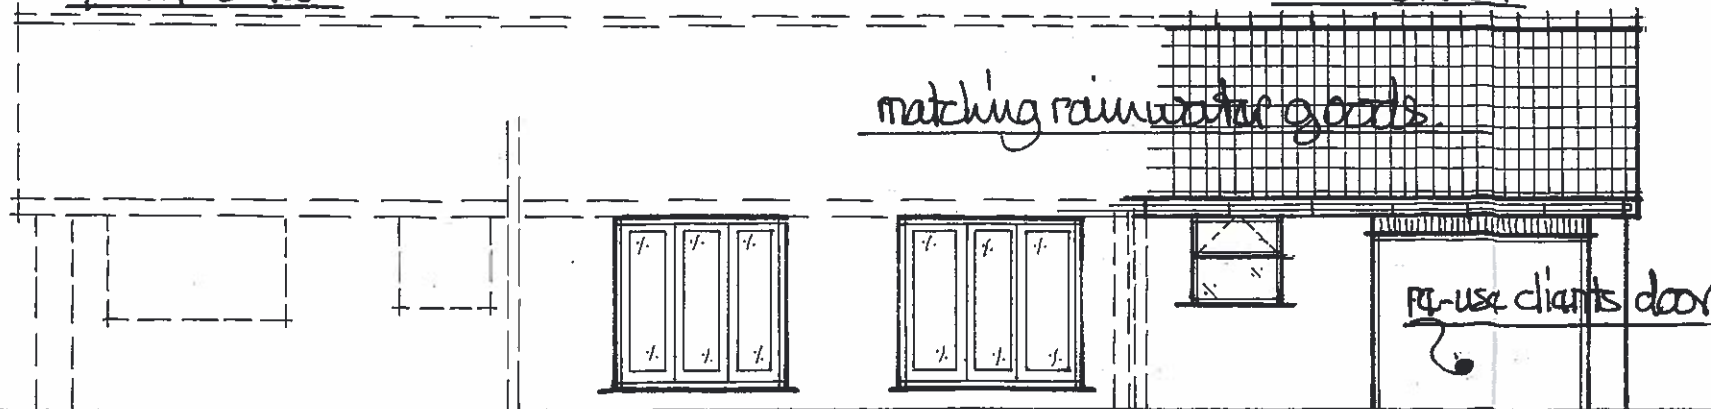

side view from sea.

side view from no 63.

matching frames