




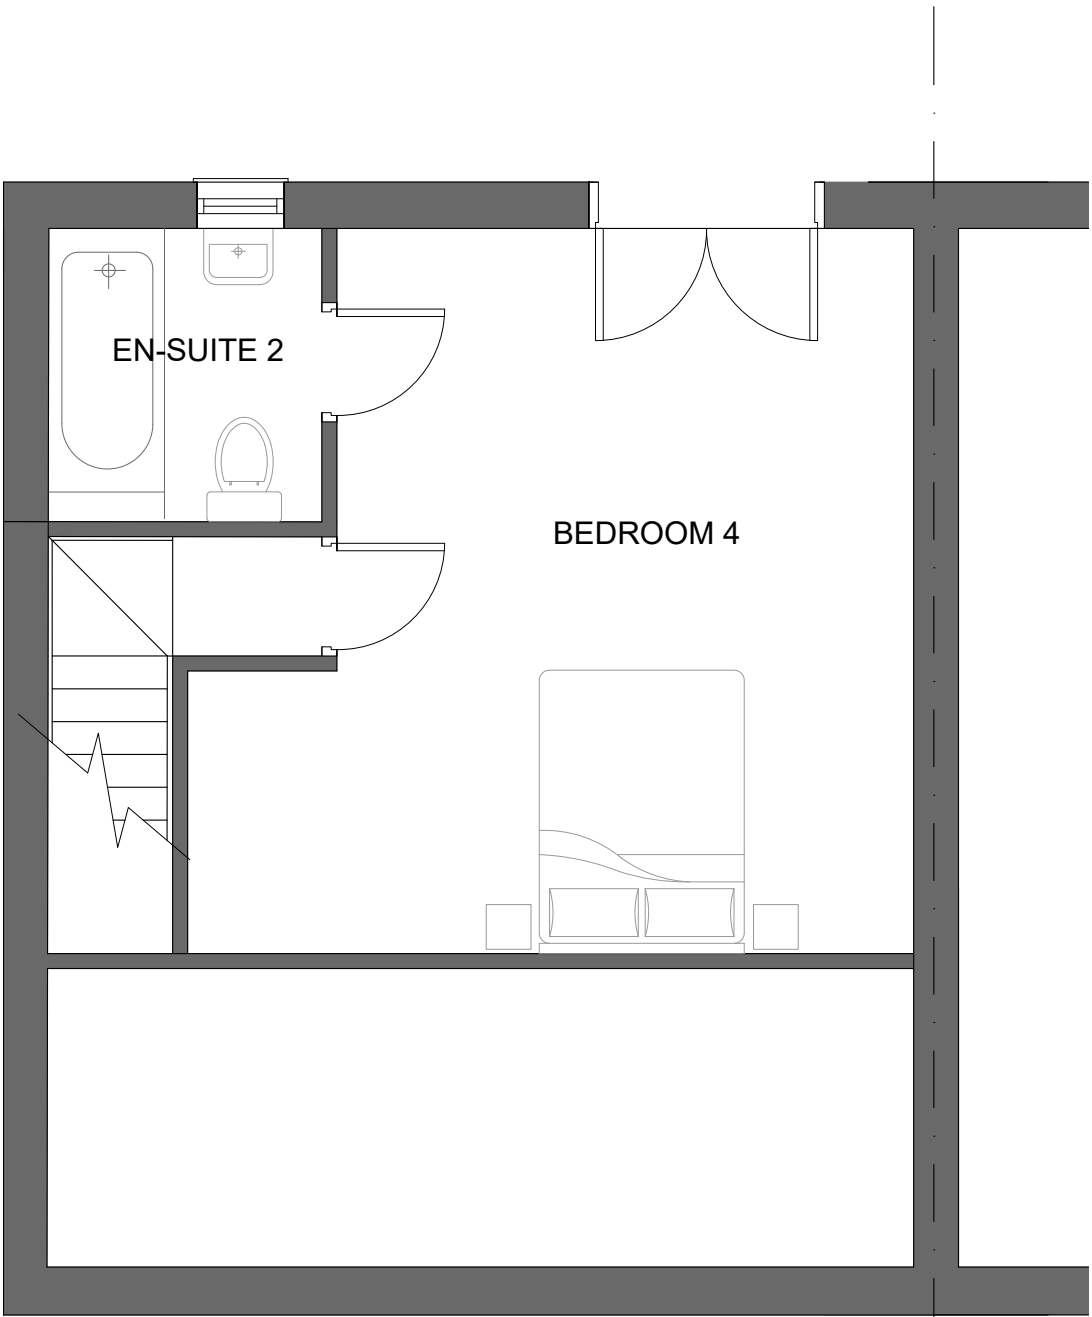

PROPOSED SECOND FLOOR PLAN

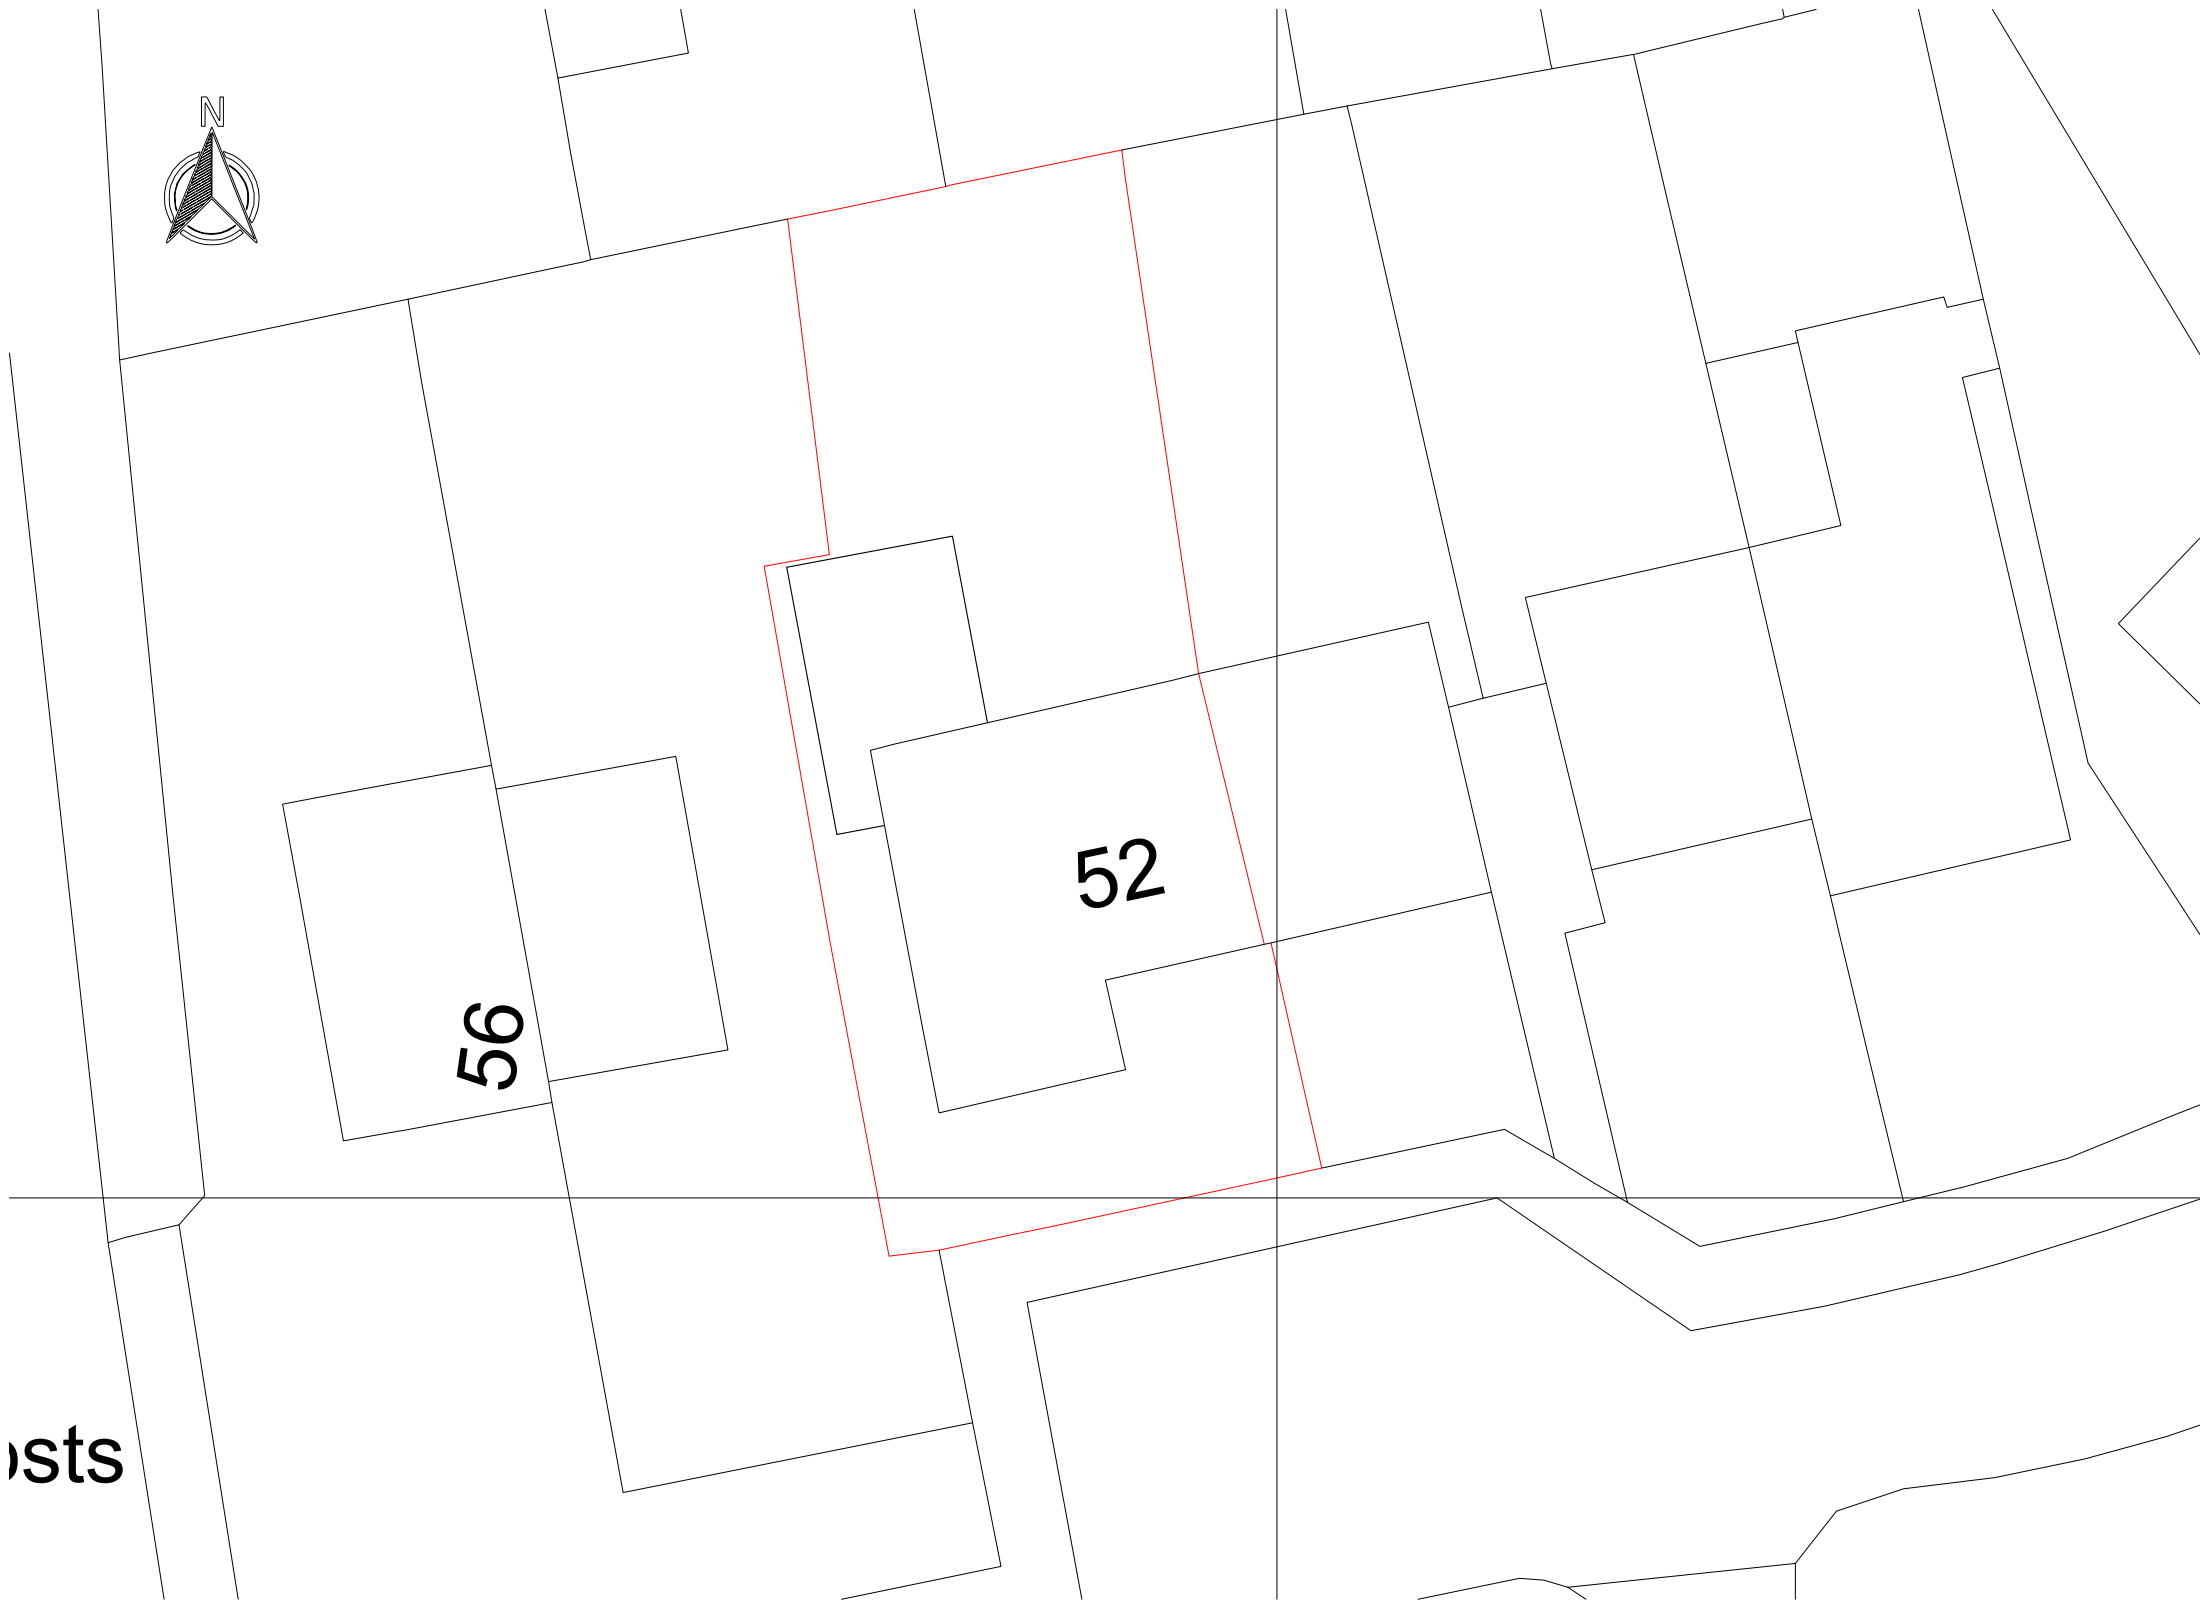

PROPOSED SITE PLAN

 

Revisions			
Rev.	Date	By	Comment
-	16/01/25	NP	First Issue
A	30/05/2025	NP	AMENDED TO SUIT PLANNER COMMENTS
B	14/07/2025	NP	Amended to suit comments

Drawing Title
PROPOSED SECOND FLOOR
PLAN AND SITE PLAN

Property
52 Garden House Close,
Monk Bretton,
Barnsley,
S71 2ED

Client
Marie Scott

Job Reference	Drawing No	Revision
124	124-022	B

Status
Information Only

Drawn by NP	
-----------------------	--

Scale 1:50 / 500	Original Size A2
----------------------------	----------------------------