


Notes_

PLANNING



0 500 1000 1500 2000 2500mm
SCALE 1:50

0 1000 2000 3000 4000 5000mm
SCALE 1:100

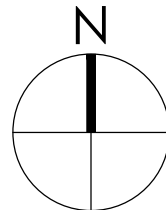


Note:
Surrounding contextual buildings and information are based on received ordinance survey drawings and are shown for illustrative purposes only. assumed site boundary is subject to confirmation to legal confirmation

Note:
Information is based on OS map and received information and is subject to full topographical survey.
Assumed site boundary and site constraints subject to legal confirmation.
All Legal easements and extent of existing underground services locations are subject to confirmation.

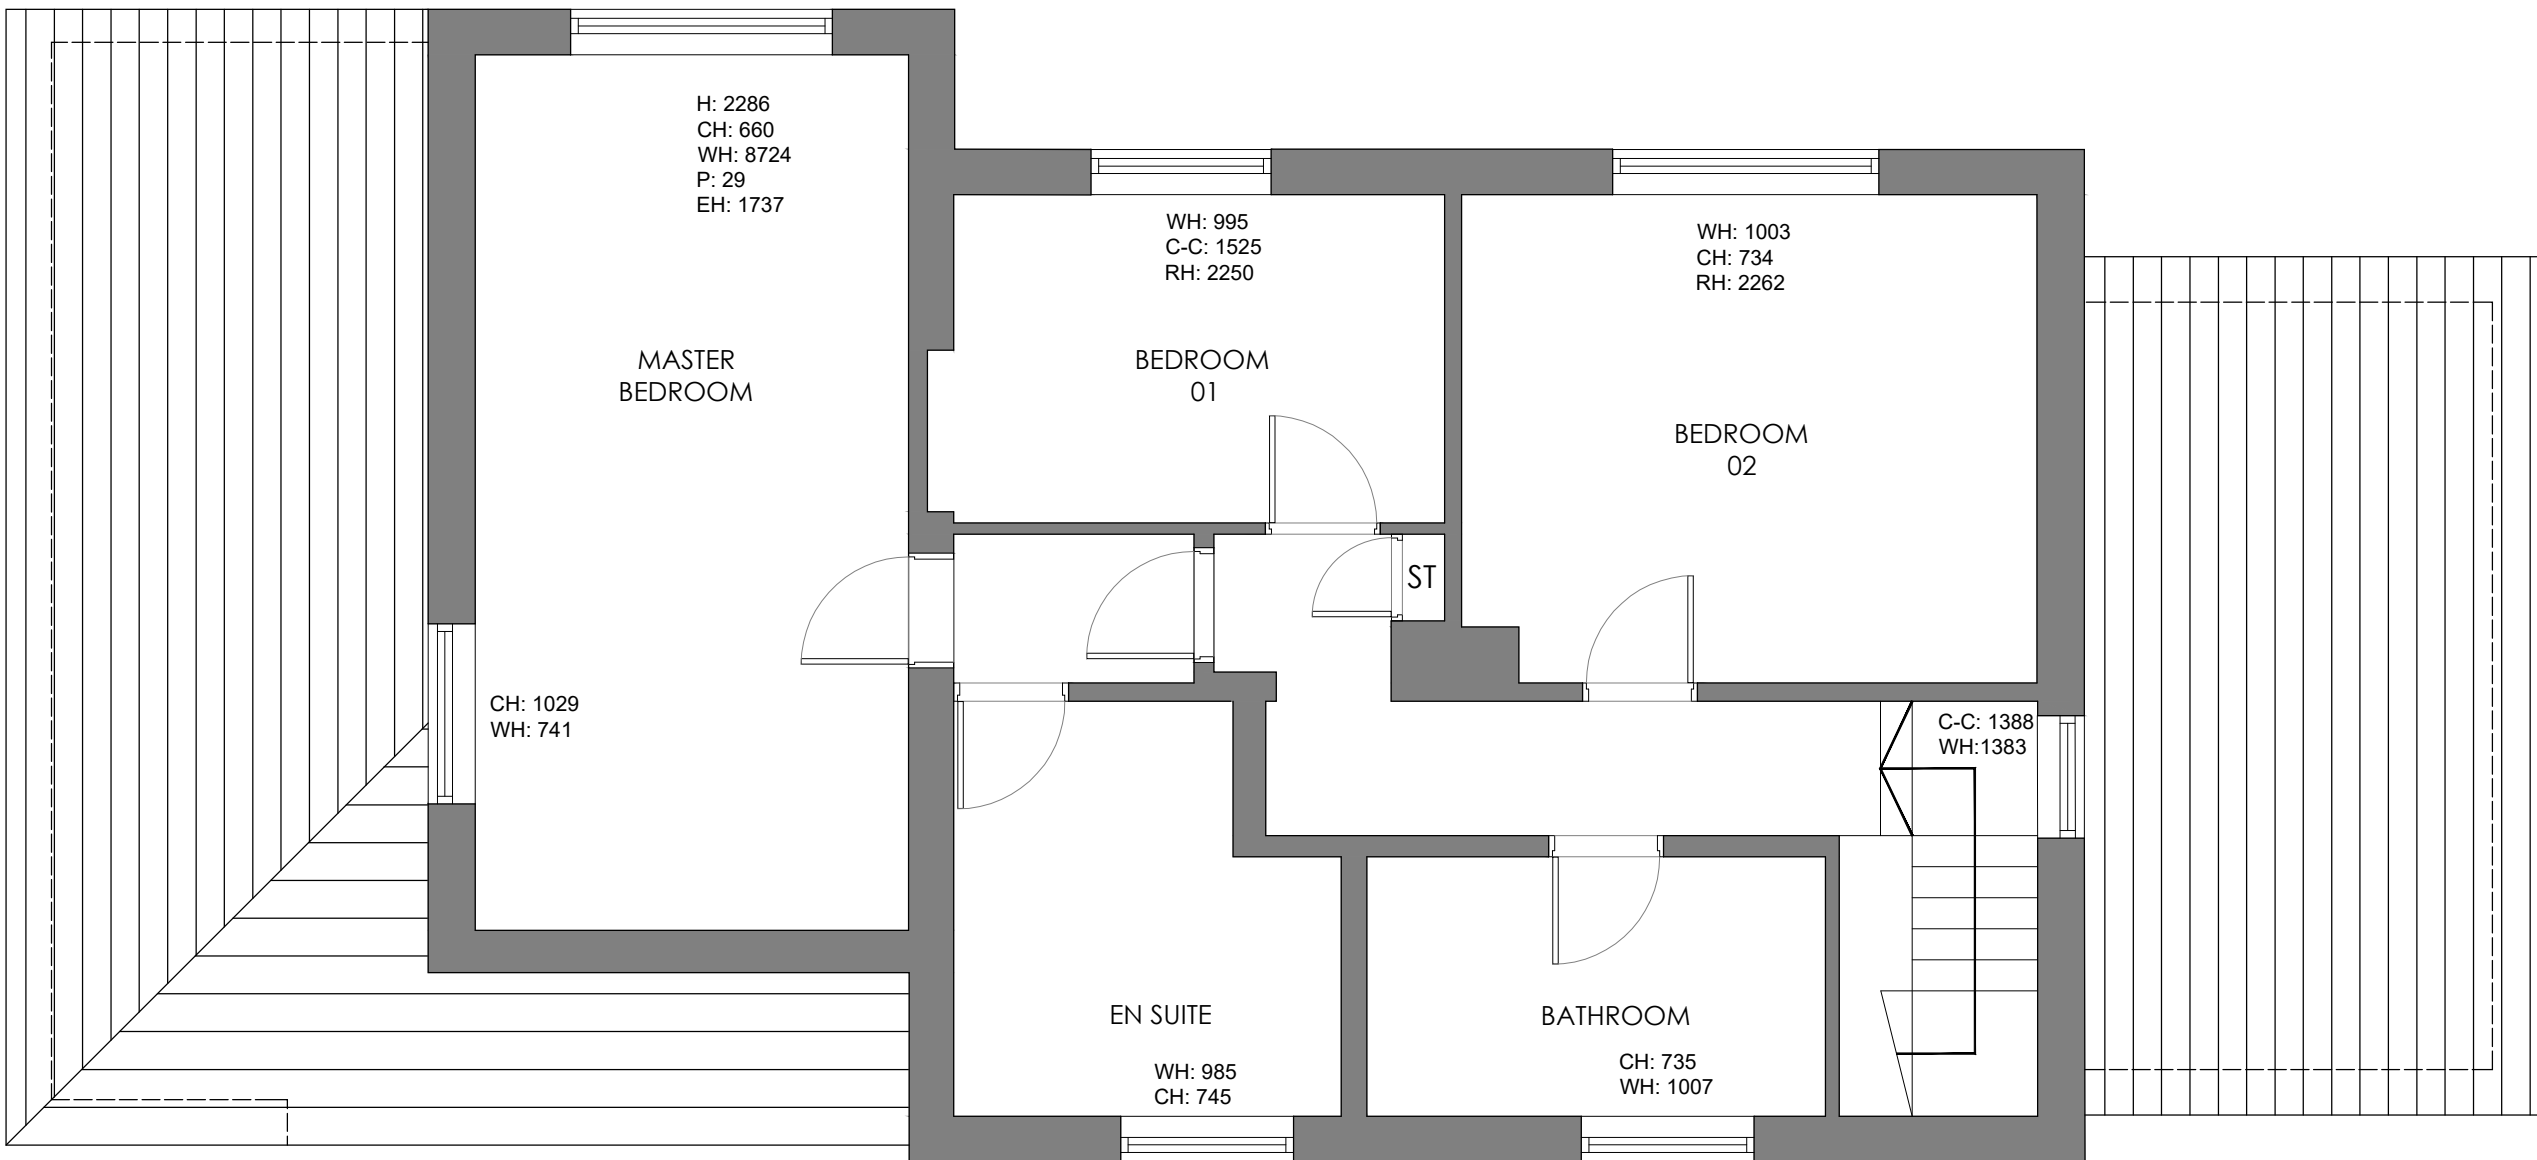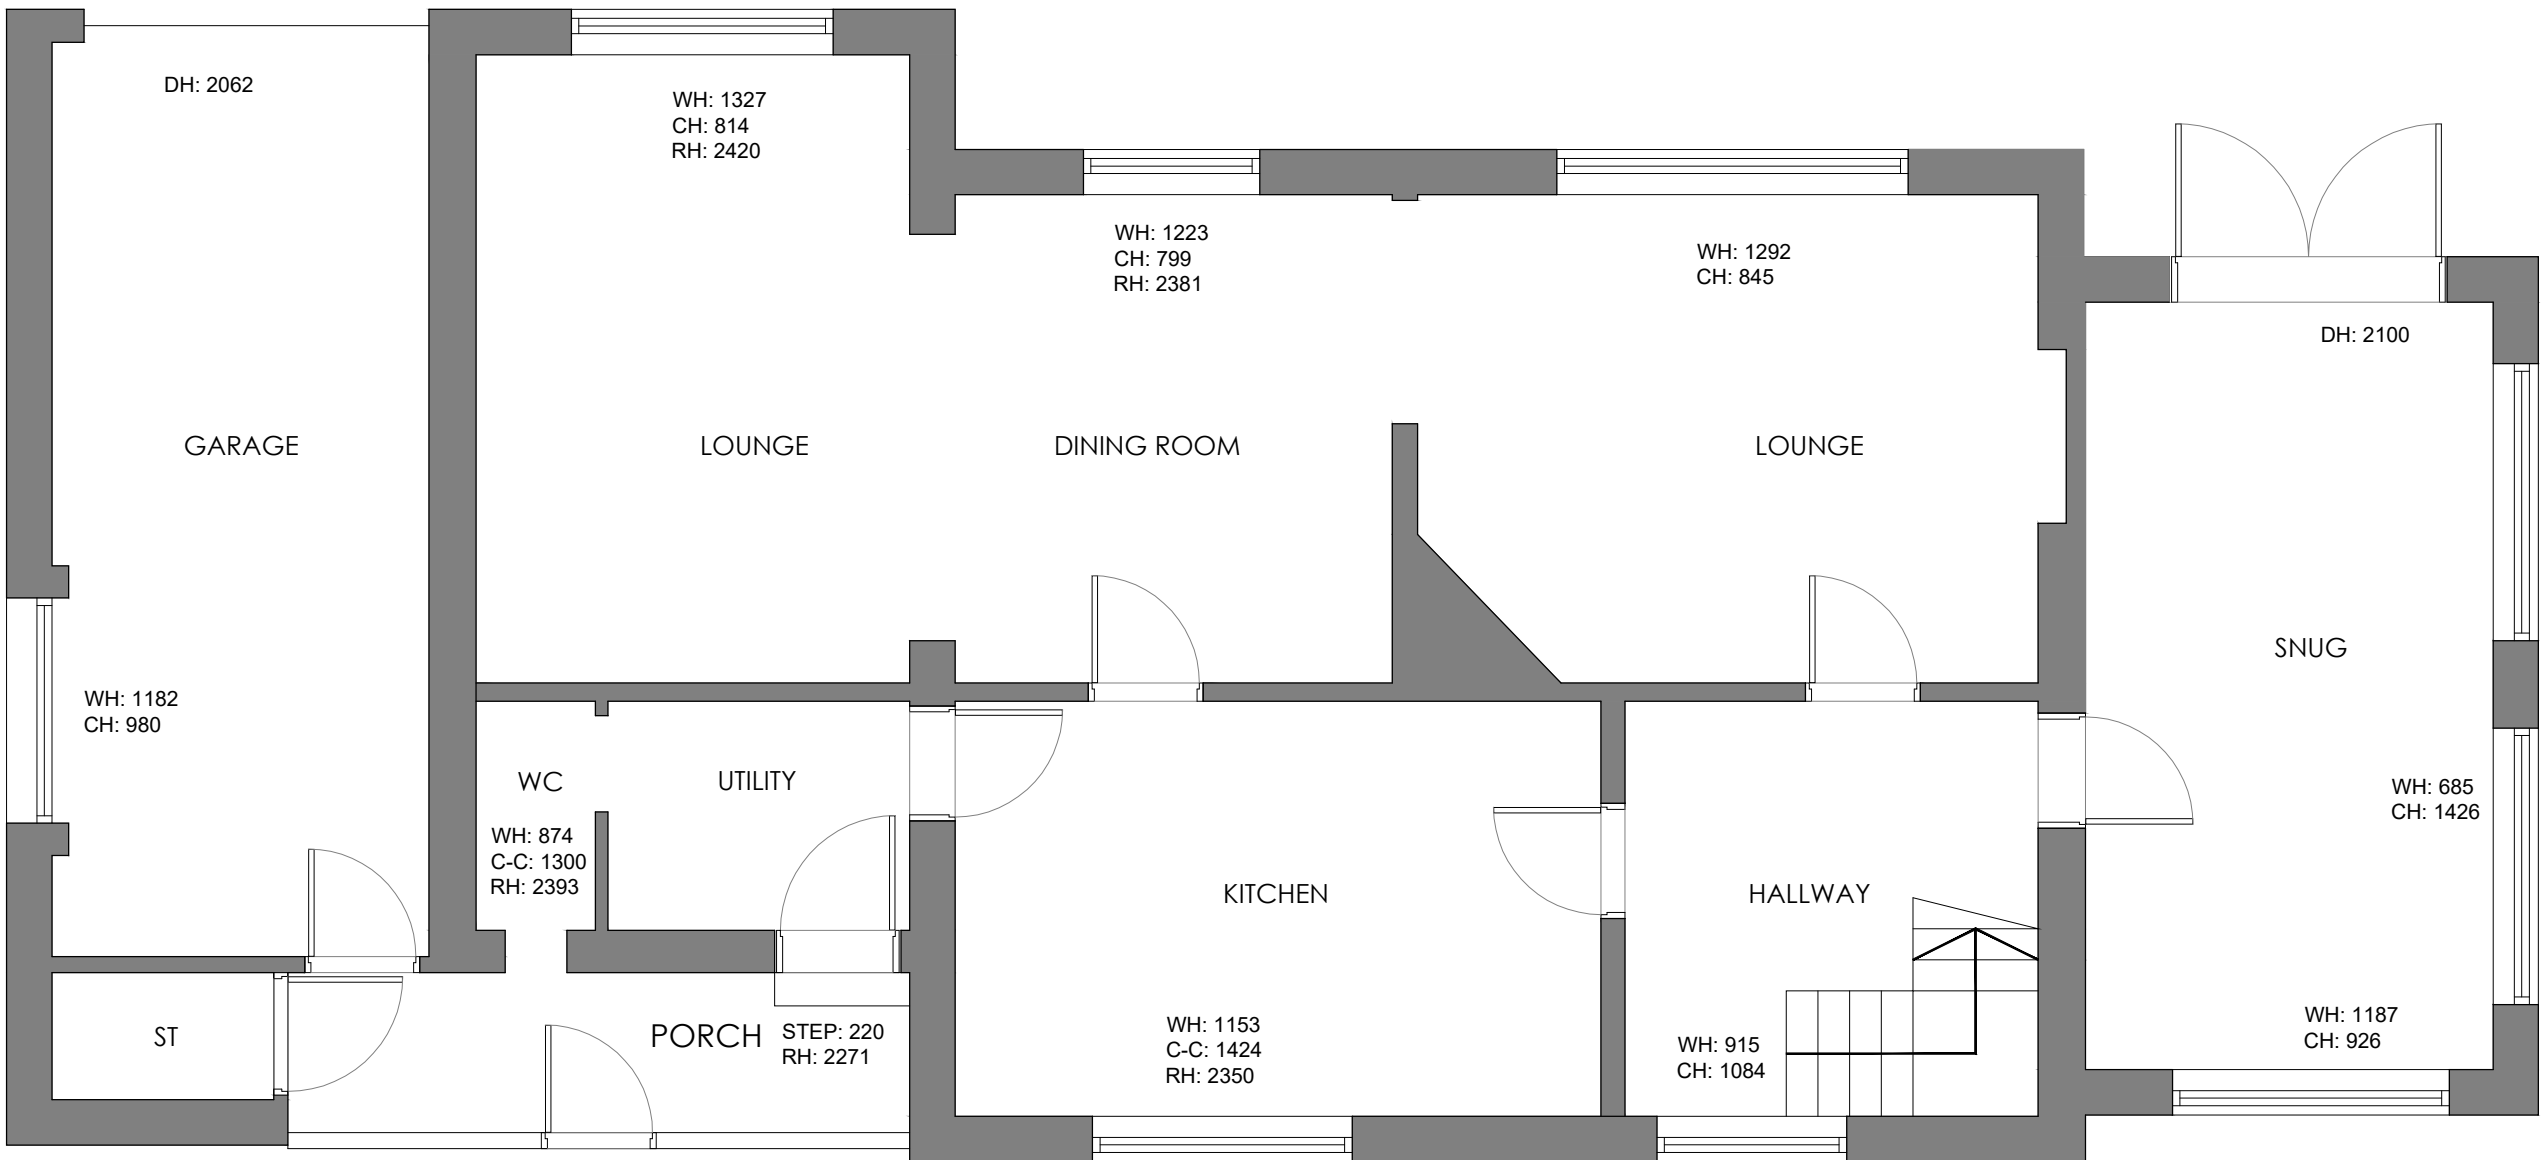

FIRST FLOOR PLAN_ AS EXISTING
Scale 1:50

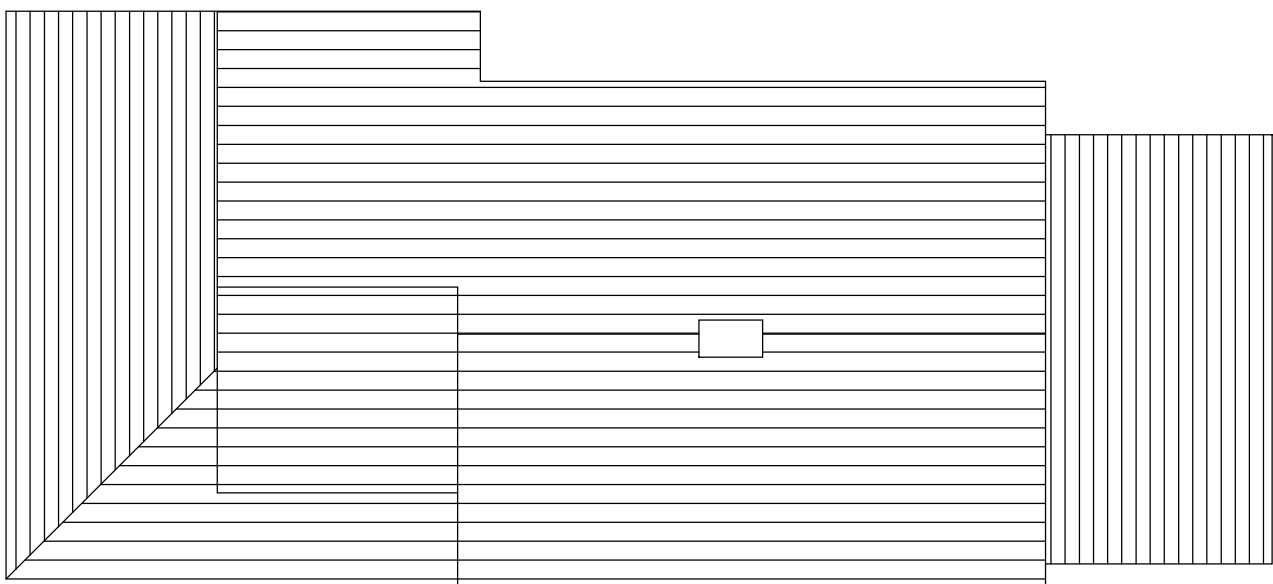

ROOF PLAN_ AS EXISTING
Scale 1:100

Rev_ Date_ Amendment_ Sv_ Apr'd_

Eight OneTwo Architects

Tel_ +44 [0]7761 570735
Email_ mail@eightonetwo.co.uk
www.eightonetwo.co.uk
Studio A5 Brooke's Mill, Armitage Bridge, Huddersfield, HD4 7NR

Drawing Status_
PLANNING

Client_
MR + MRS WEST

Project_
SORREL BANK, WORTLEY, SHEFFIELD

Drawing Title_
AS EXISTING_ FLOOR PLANS

Drawing Scale_ 1:50 1:100
Drawn By_ JotL
Checked By_ JotL

Paper Size_ A1
Drawn Date_ MAY 2026
Checked Date_ MAY 2026

Drawing Number_
26_810 100