


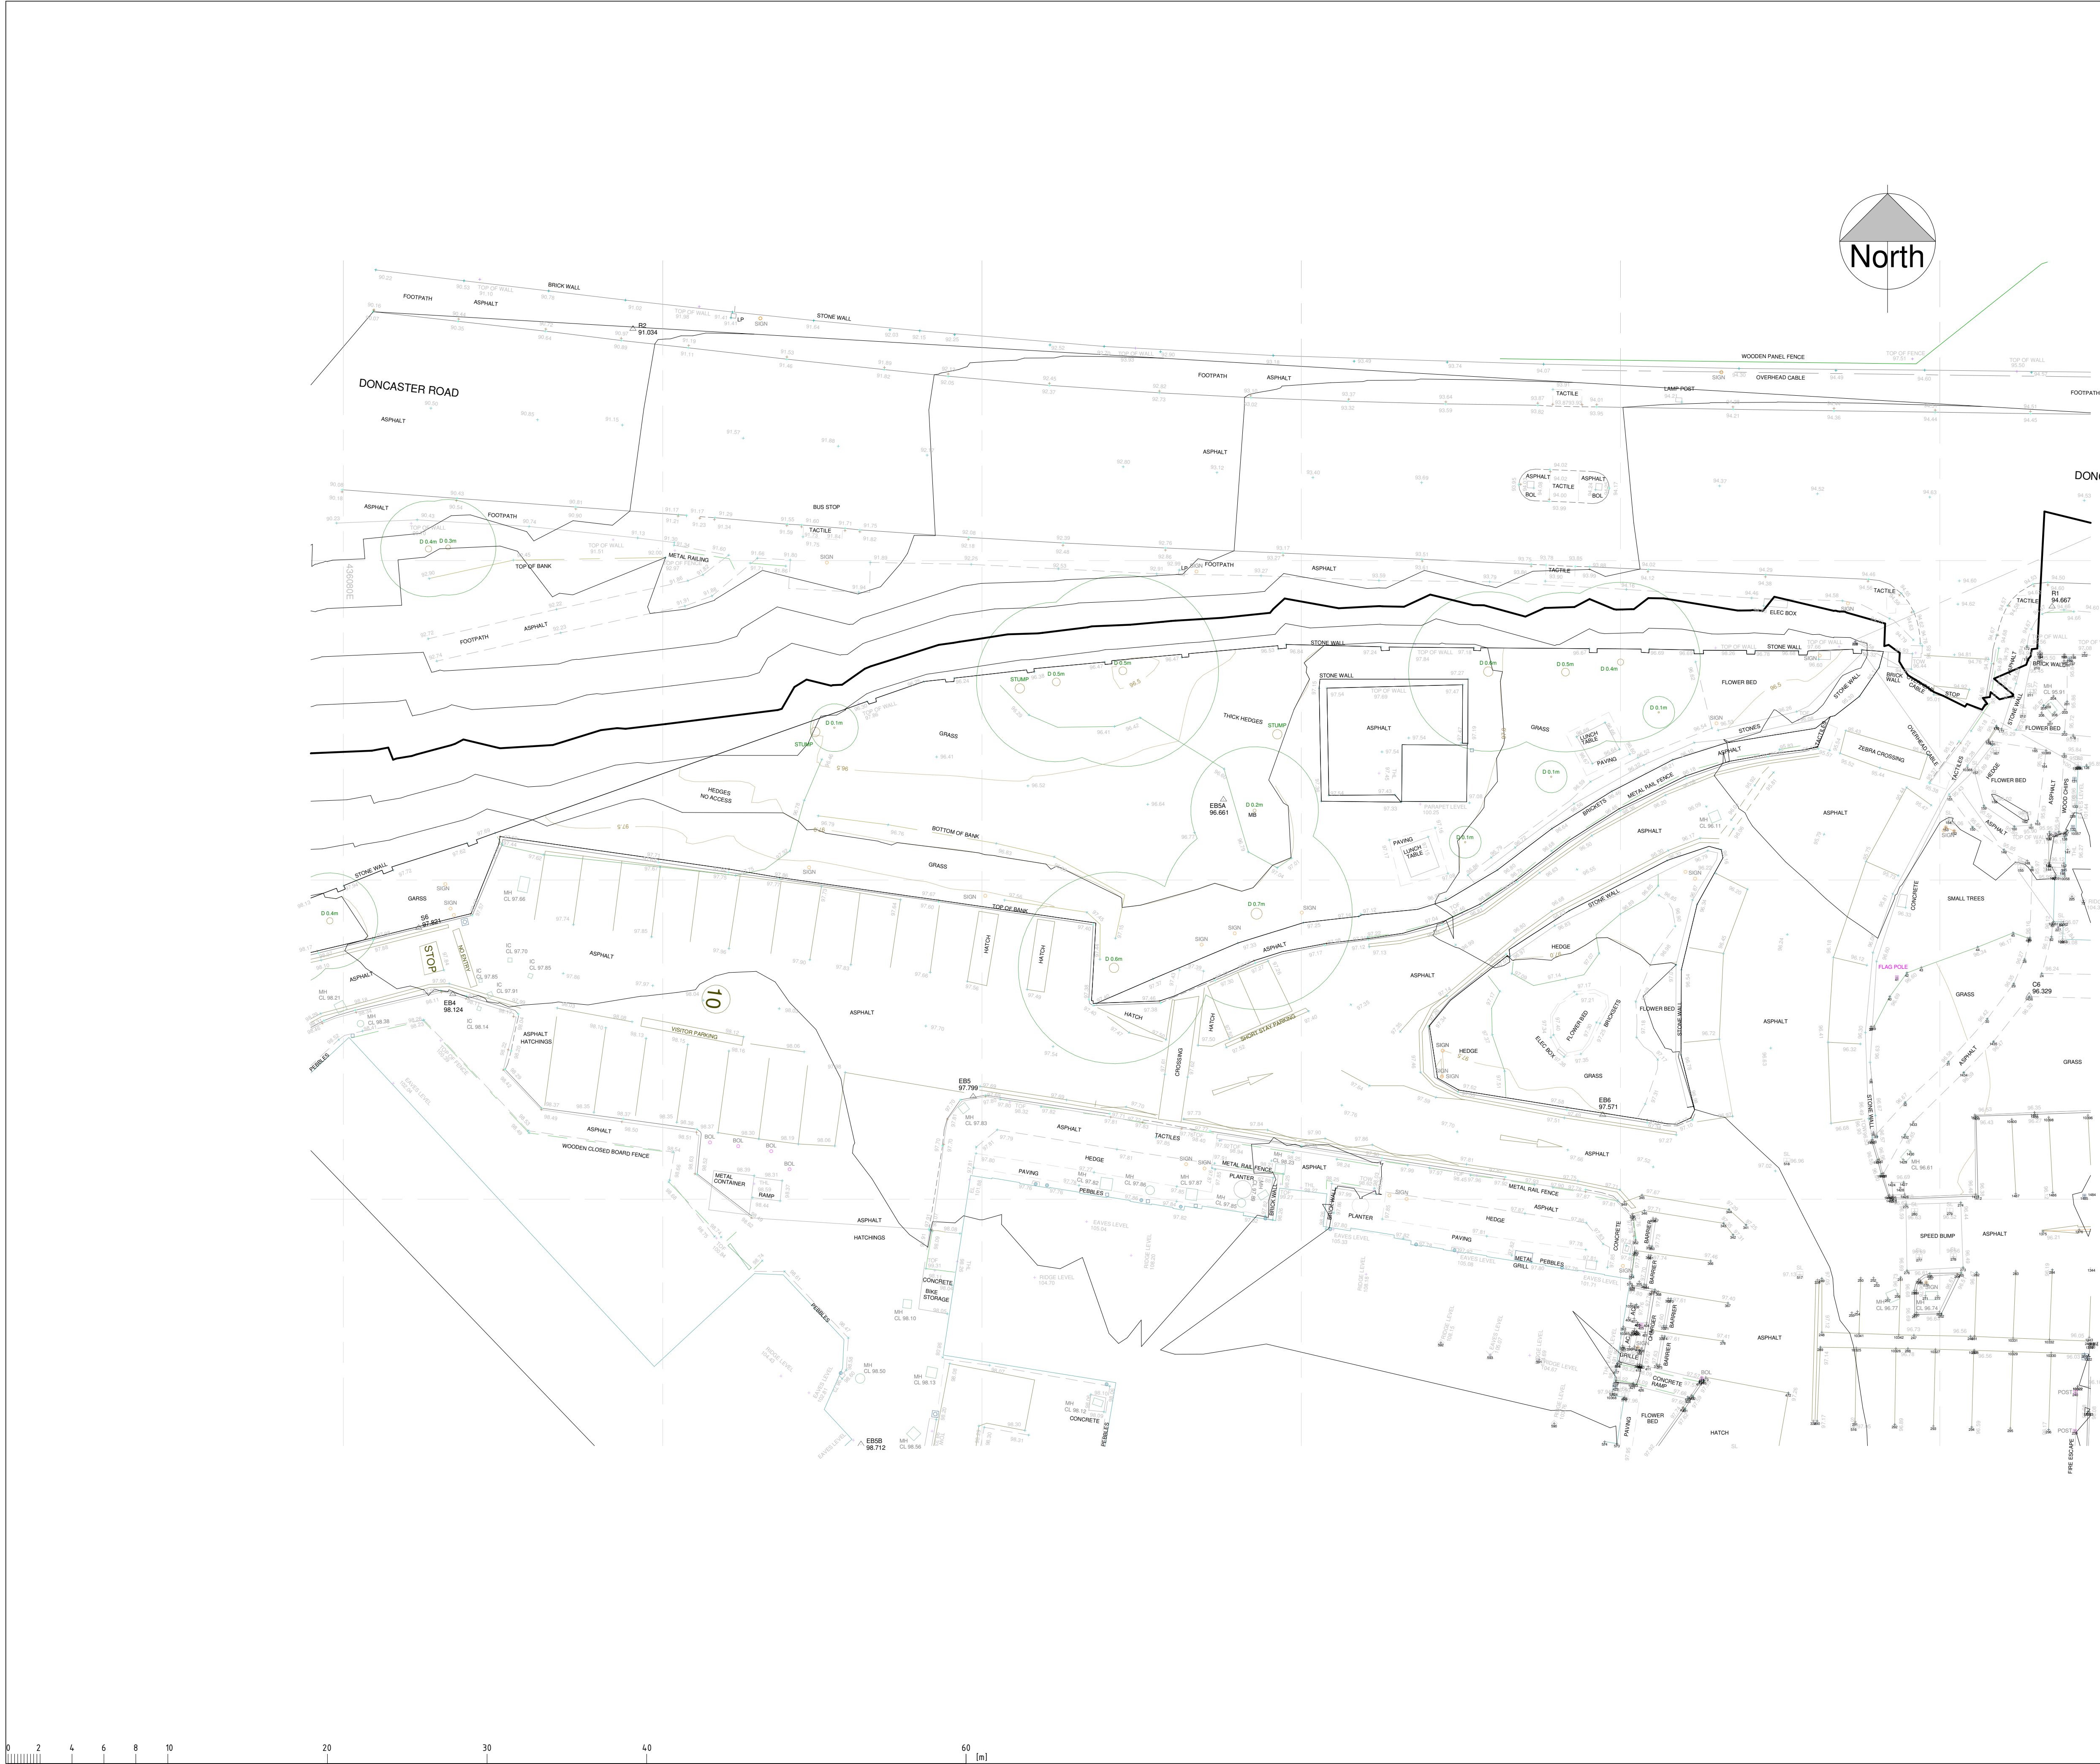

P03	Planning application issue	26.06.24	mm
P02	Planning issue for review	31.05.24	mm
P01	First issue	30/11/23	dejr
Rev	Description	Date	Issued by

Revision Schedule



ARCHITECTS

T.A.D. Architects
Smithy Wood House,
Smithy Wood Crescent,
Sheffield, S8 0NU

Tel: 0114 250 9600
Fax: 0114 258 3681
Email: enquiries@tadarchitects.co.uk
www.tadarchitects.co.uk

Project:
Kendray Infrastructure Works, Kendray
Hospital, Doncaster Road, Barnsley, S70 3RD

Drawing Title:
As Existing Site Plan - Substation

Scale (@ A1)	Date:	Drawn by:	Checked by:
1 : 200	15/12/22	DEJR	DEJR

Sustainability	Revision
S2 - Suitable for Information	P03

DRAWING NUMBER	Project	Orig	Vol.	Level	Type	Role	Class.	Number
2357-TAD-SS-XX-DR-A-EX-0003								