




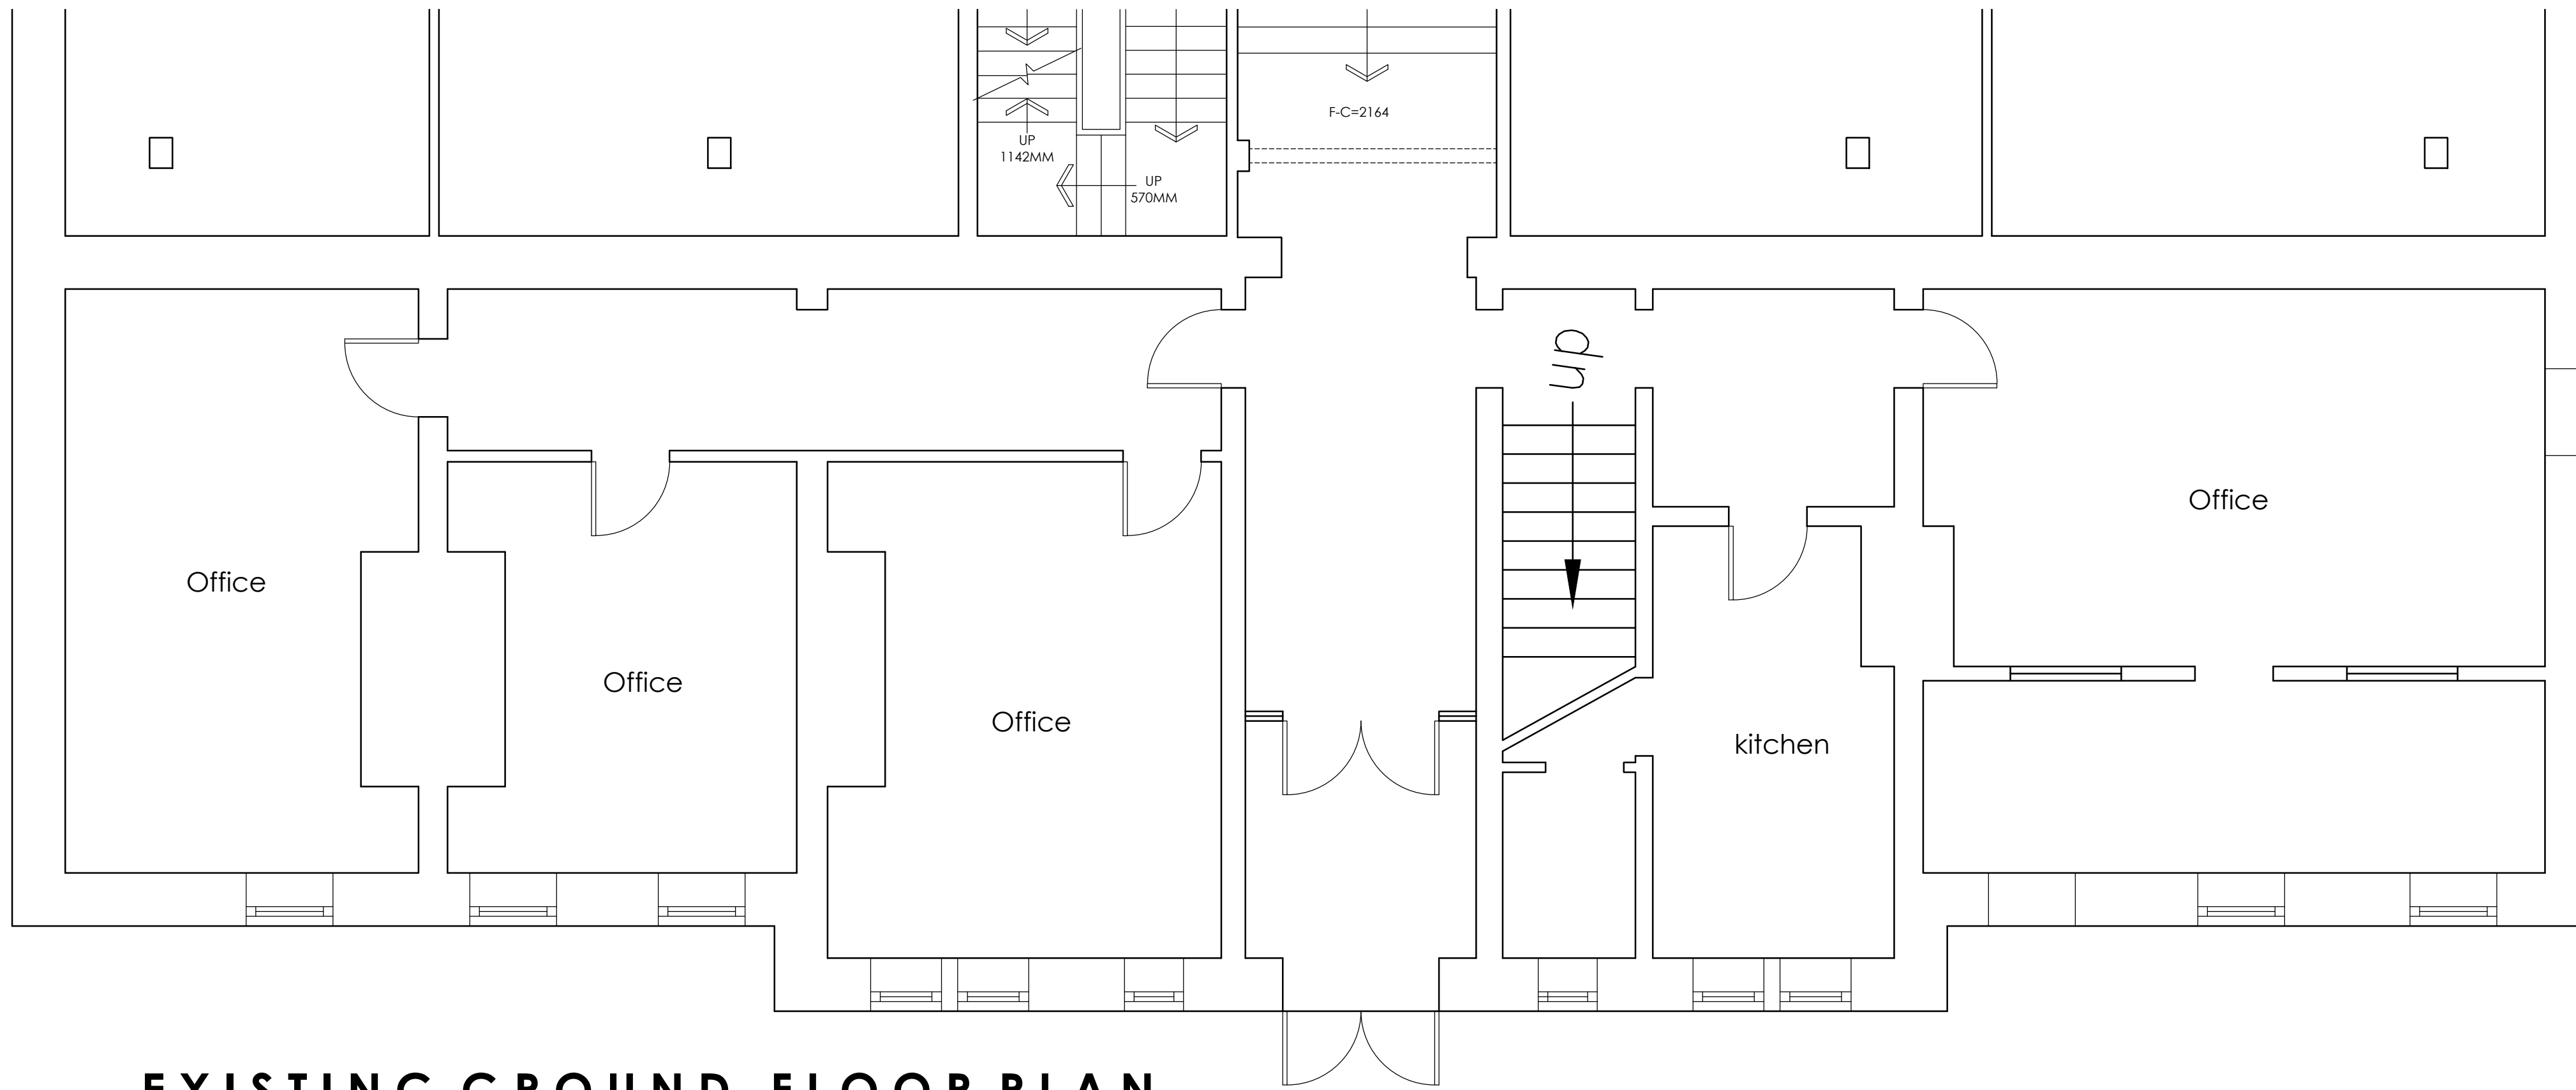

EXISTING GROUND FLOOR PLAN
SCALE 1:50

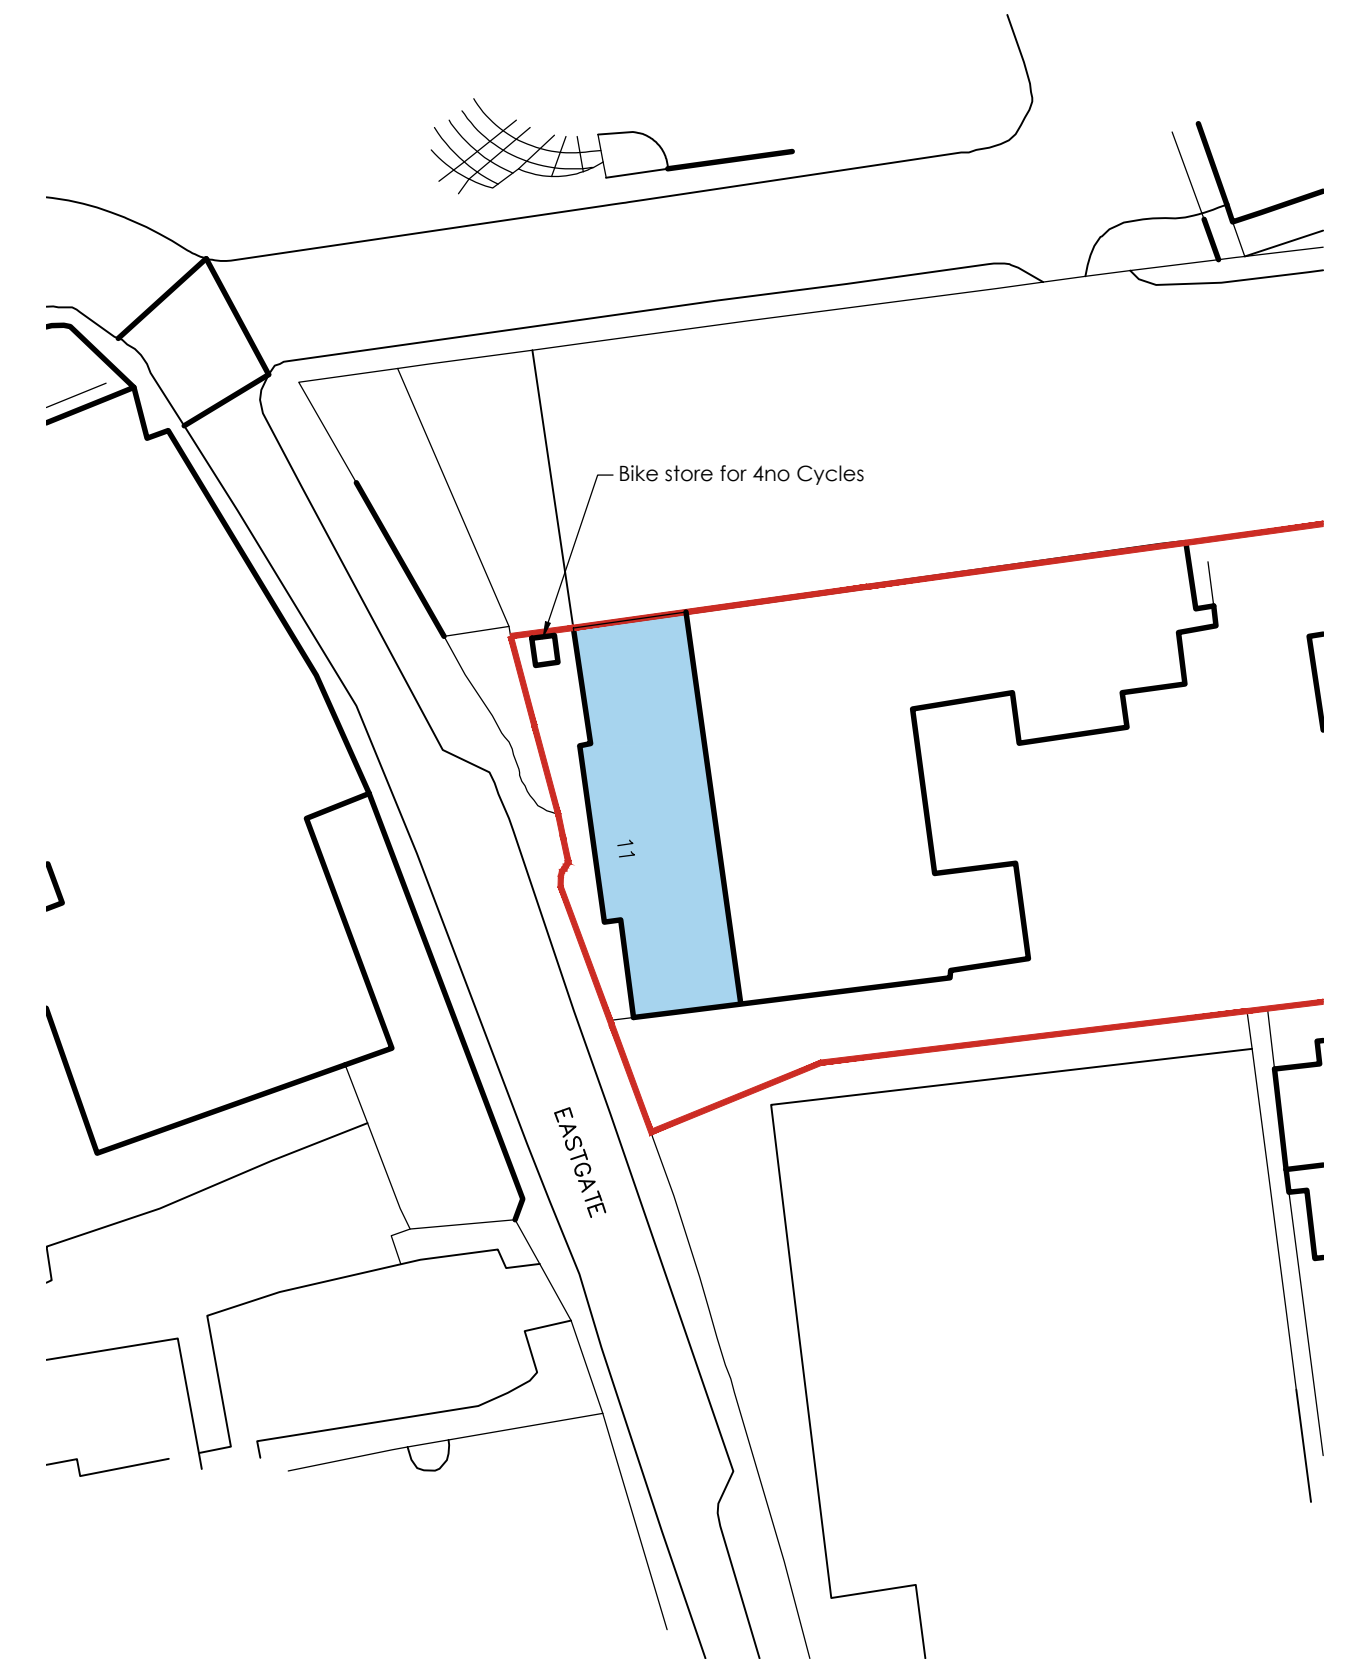

SITE PLAN
SCALE 1:500

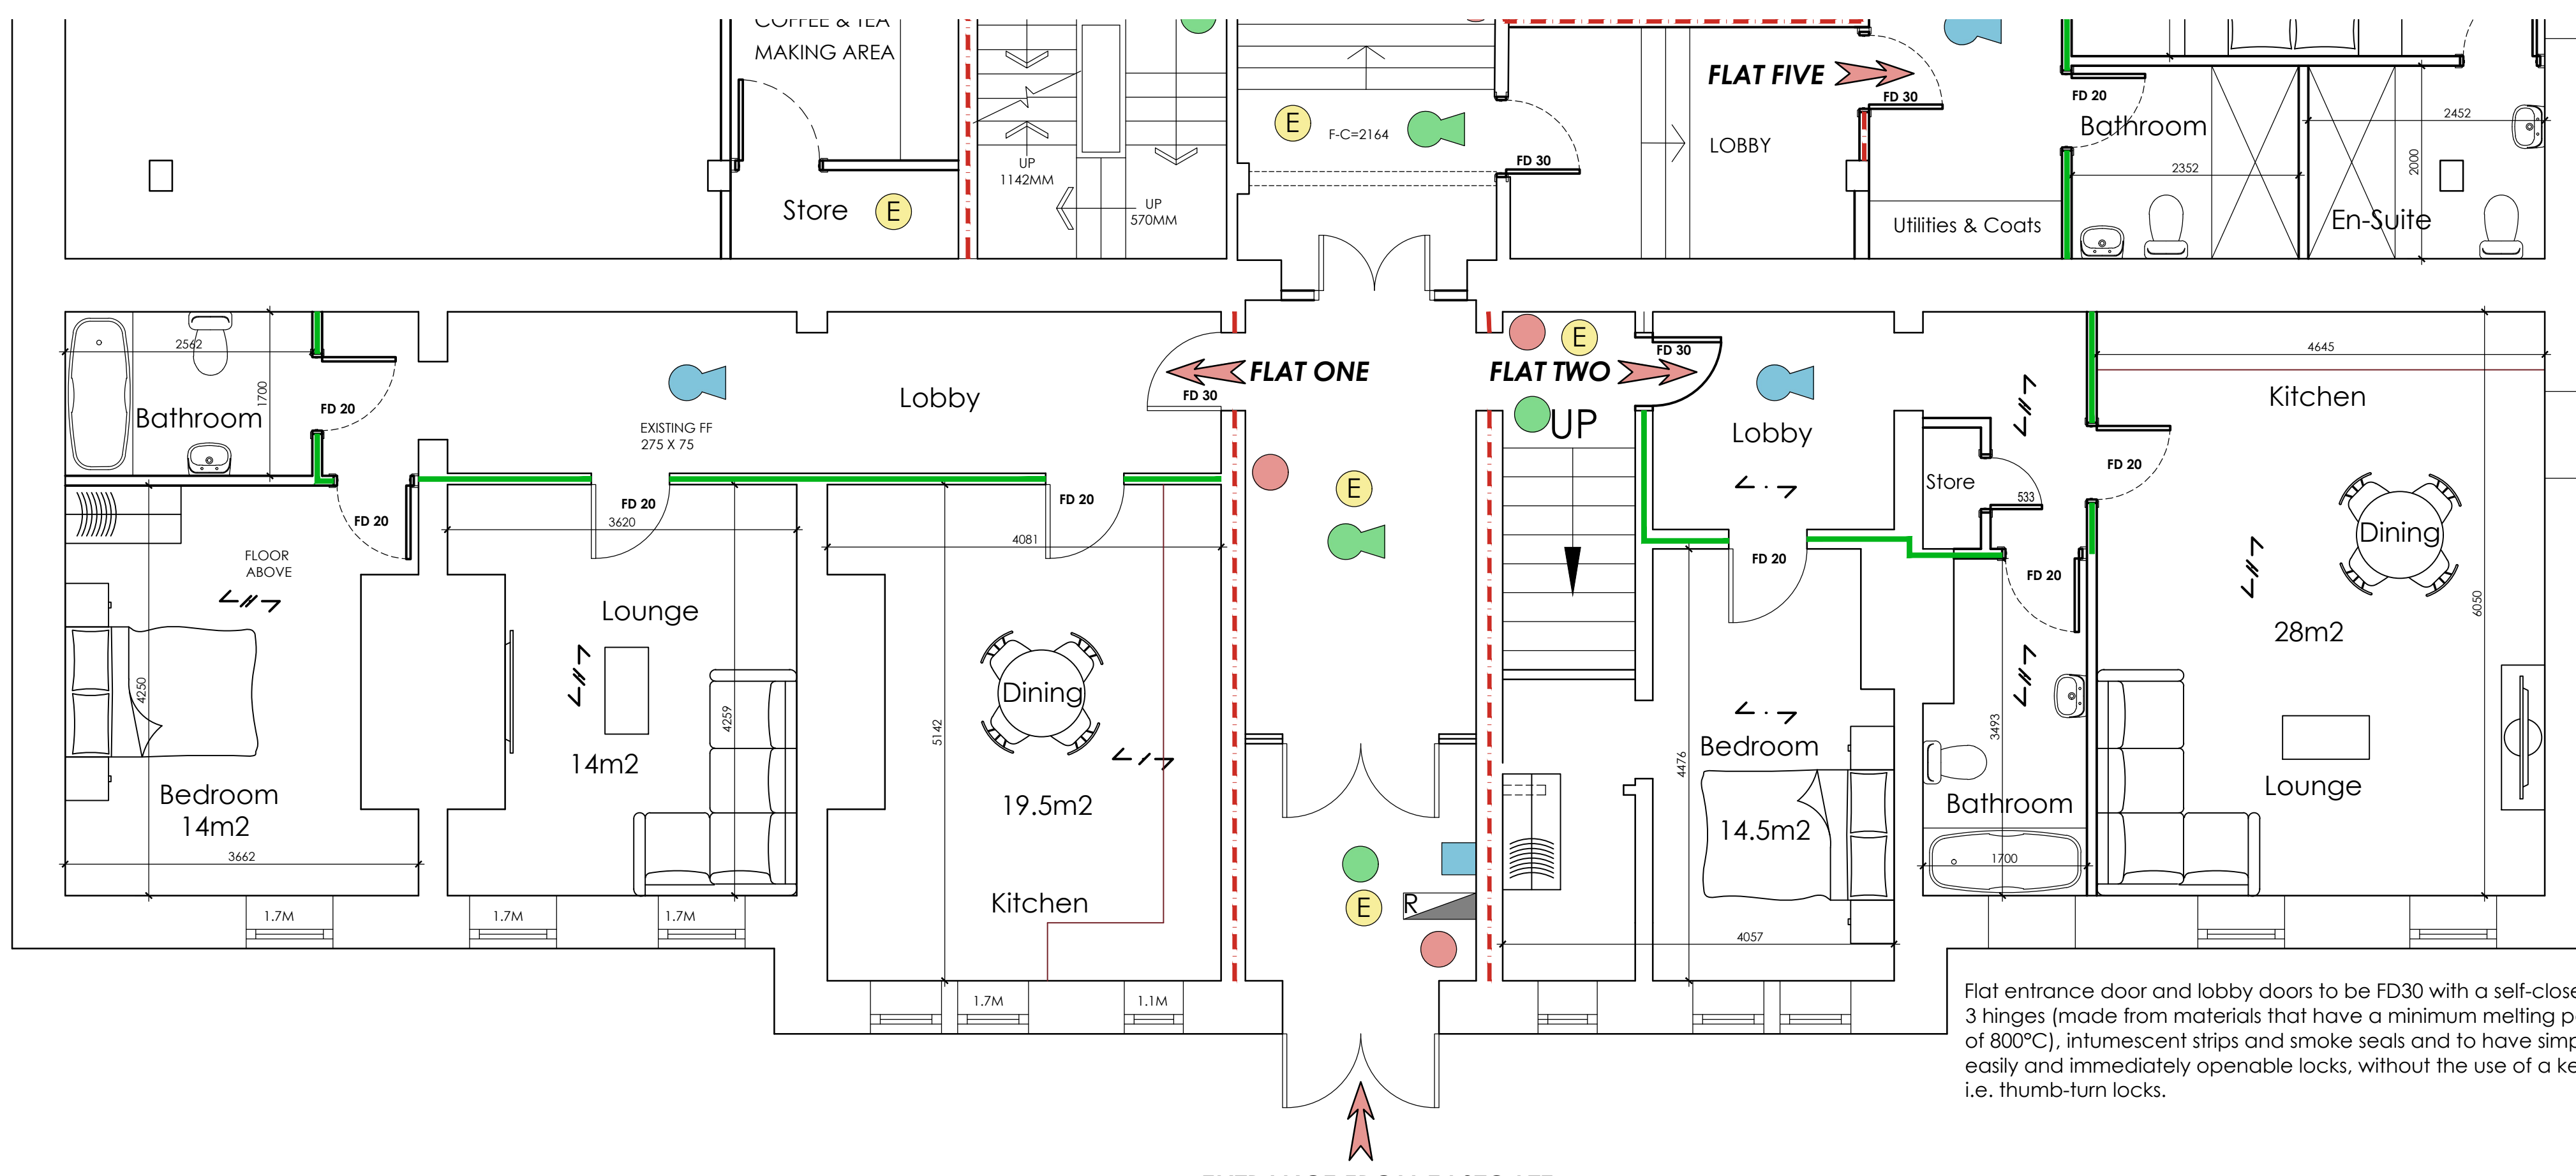

PROPOSED GROUND FLOOR PLAN
SCALE 1:50



LOCATION PLAN
SCALE 1:1250

Flat entrance door and lobby doors to be FD30 with a self-closer, 3 hinges (made from materials that have a minimum melting point of 800°C), intumescent strips and smoke seals and to have simple, easily and immediately openable locks, without the use of a key i.e. thumb-turn locks.

W

A

G

White

Agus

PARTNERSHIP

OFFICE ONE,
34 VICTORIA ROAD,
BARNSELEY,
S70 2BU

Phone: 01226 208482
Email: info@whiteaguspartnership.co.uk
Web: www.whiteaguspartnership.co.uk

ARCHITECTURAL SERVICES

Project.

PROPOSED WORKS AT
DRILL HALL, 11 EASTGATE
BARNSELEY, S70 2EW

Client.

MR S. WEBBER

Drawing Title.

GROUND FLOOR PLANS

Date.

JANUARY 2023

Scale.

1:50 & 1:100 @ A1

Ref.

22-140

Dwg. No.

01

Rev.

E

Date	Suffix	Description	Date	Suffix	Description
-	A	-	-	A	-
31/08/2023	B	EXISTING STRUCTURE SHOWN	-	B	-
30/01/2024	C	LAYOUT REVISED	-	C	-
14/10/2024	E	FIRE NOTES ADDED	-	E	-