


| | |
|-------------|---------|
| Drawing No. | Rev No. |
| MRF001 -004 | A |

SCALE BARS



| | | | | | |
|--------|----|----|----|----|----|
| 1:100 | 1 | 2 | 3 | 4 | 5 |
| 1:200 | 2 | 4 | 6 | 8 | 10 |
| 1:500 | 5 | 10 | 15 | 20 | 25 |
| 1:1250 | 25 | 50 | | | |

DO NOT SCALE: Contractor to check all dimensions and report any omissions or errors


NOTES

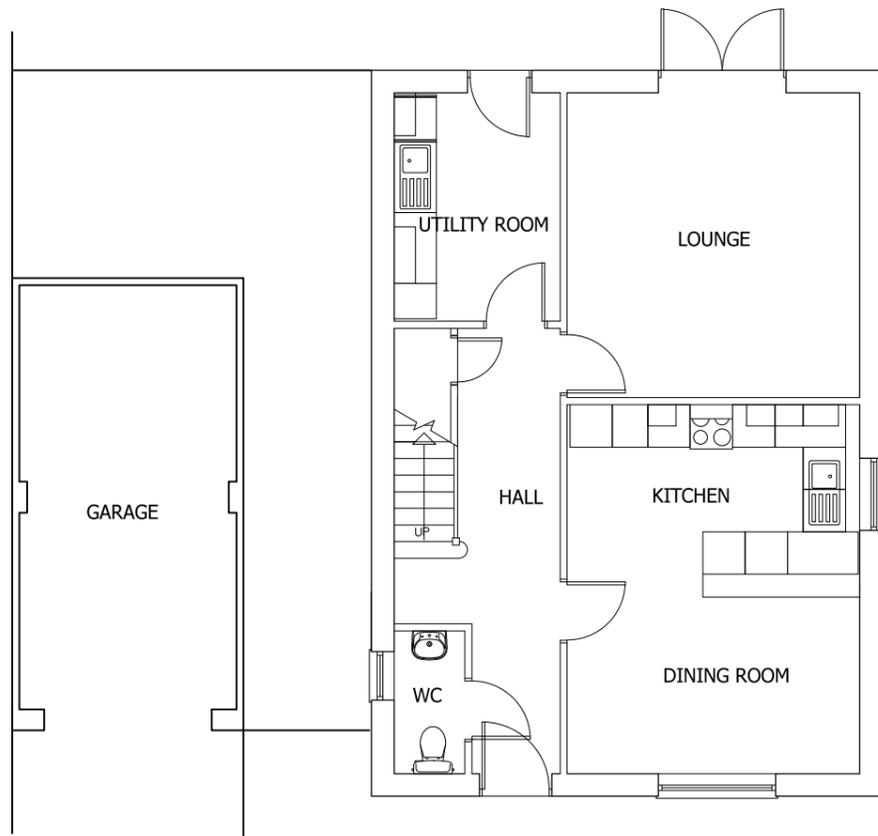


EXISTING GROUND FLOOR PLAN
SCALE 1:100 AT A3

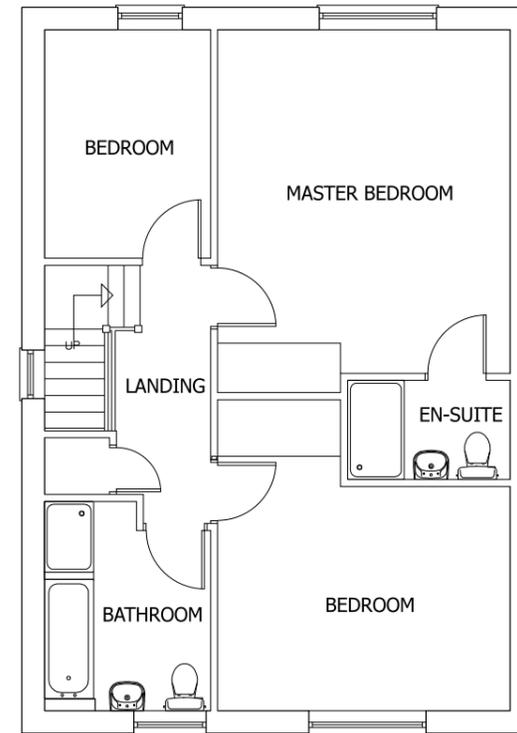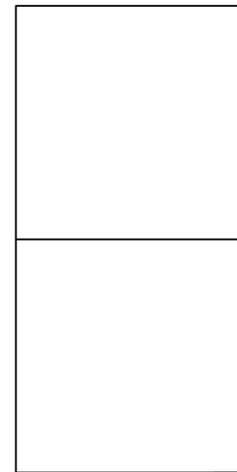

EXISTING FIRST FLOOR PLAN
SCALE 1:100 AT A3

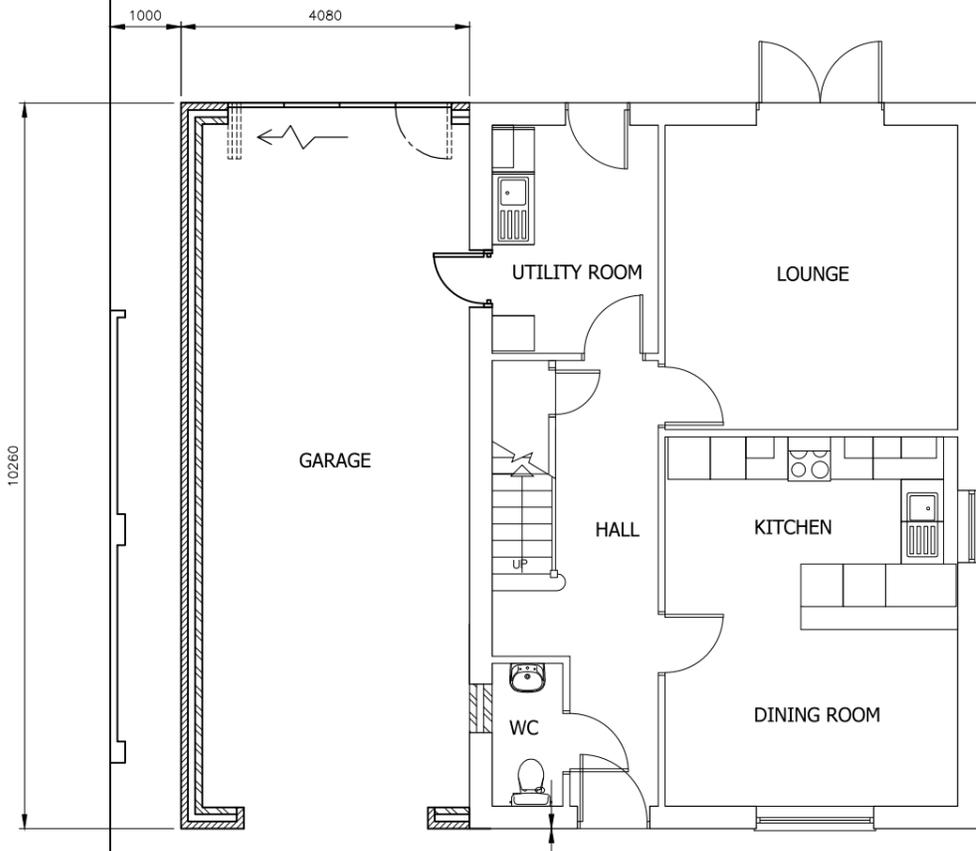

PROPOSED GROUND FLOOR PLAN
SCALE 1:100 AT A3

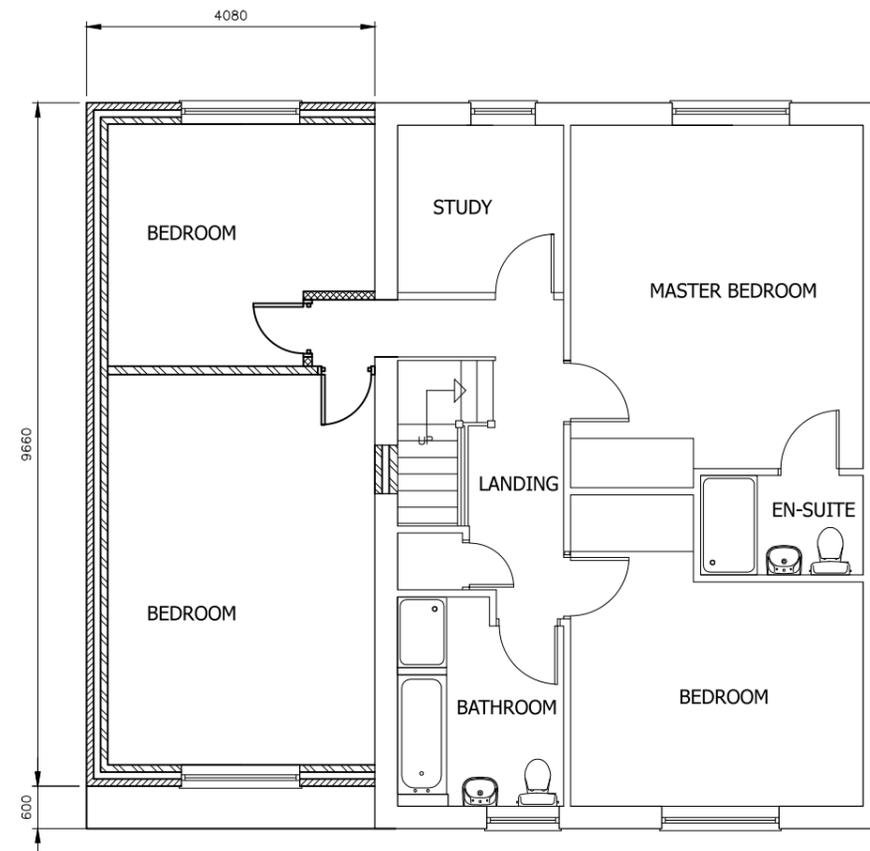

PROPOSED FIRST FLOOR PLAN
SCALE 1:100 AT A3

| A | Moved 1m from boundary | JRB | | 28/05/25 | |
|-----|------------------------|-----|-----|----------|------|
| Rev | Description | By | Chk | App | Date |

JRB DESIGNS Ltd
1 Saville Road
Cudworth
Barnsley
S72 8LT
Tel: 01226 383542
Fax: 01226 380078
Mob: 07970 541192
Email: john@jrbdesigns.co.uk

This drawing is copyright. © jrbdesigns Ltd.

Client **MR. R FIELD**

Drawing Title **PROPOSED PLANS**

Address **23 WINDHILL VIEW
GRIMETHORPE
BARNSELY
S72 7FW**

Project Title: **PROPOSED TWO STOREY
SIDE EXTENSION**

Purpose of Issue: **PLANNING**

Drawing Status **FIRST ISSUE**

| | | |
|-------------------------|--------------------|-----------------------------------|
| Scale at A3 AS SHOWN | Drawn By JRB | Date 27/04/2025 |
| Checked By | Date 27/04/2025 | Approved By Date 27/04/2025 |

| | | |
|------------------------------|---------------------------|----------------------|
| Project No. MRF001 | Drawing No. 004 | Revision A |
|------------------------------|---------------------------|----------------------|

APPROVAL INFORMATION TENDER CONTRACT CONSTRUCTION