





Roof Plan
 SCALE: 1:100

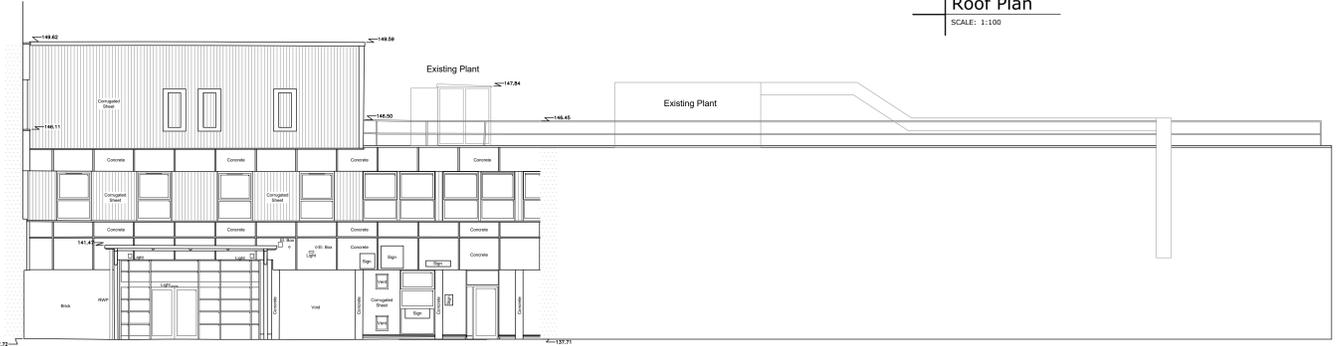

Elevation A
 SCALE: 1:100

Datum 135.00m A.O.D

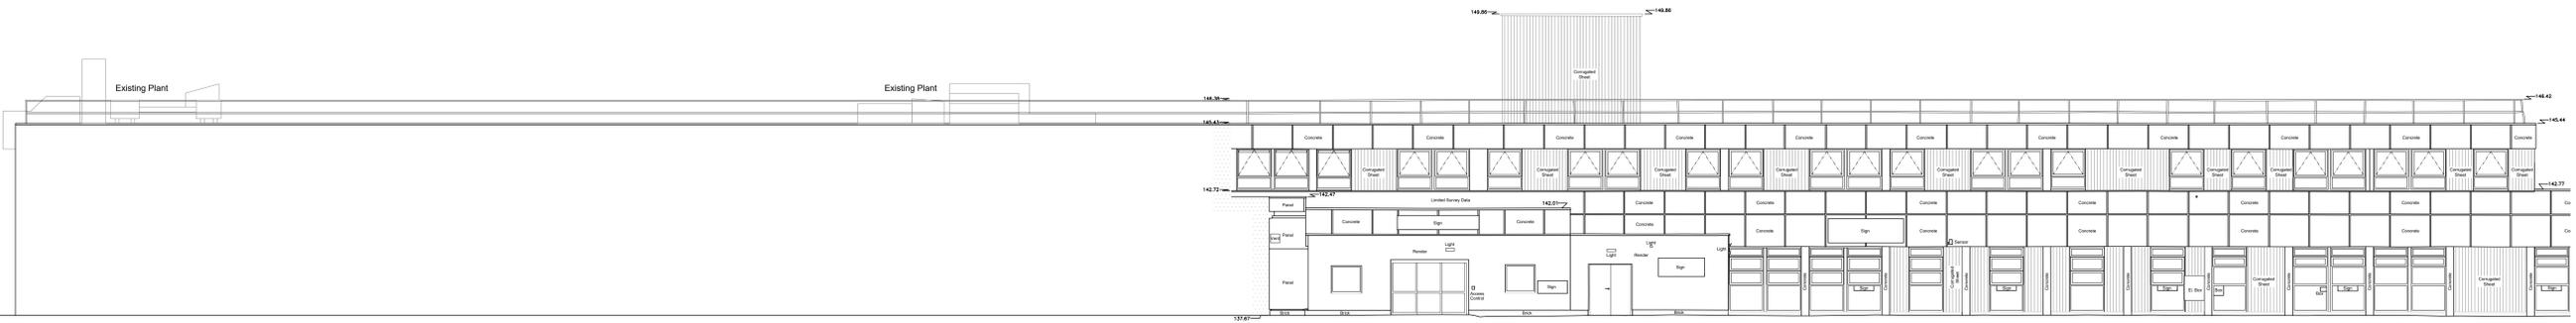

Elevation B (Gawber Road)
 SCALE: 1:200

Datum 135.00m A.O.D

P1	Initial Issue	19/03/91	CPJ	MTH
Rev	Description	Date	By	App
106 Anundel Street Sheffield S1 4HE Telephone +44(0)1142761651 Website www.jeffersonshear.com				
Jefferson Shear Architects				
Project SDEC & Fracture Unit Barnsley Hospital				
Drawing Existing Roof Plan & Elevations				
Scale	1:100	Drawn	CPJ	Date
Drawing Purpose	PLANNING SUBMISSION	Status	S5	Rev.
Drawing Reference	2790-JSA-XX-XX-DR-A-90001	Rev.	P1	
Job No.	...	Sheet