



Side Elevation Existing



Front Elevation Existing

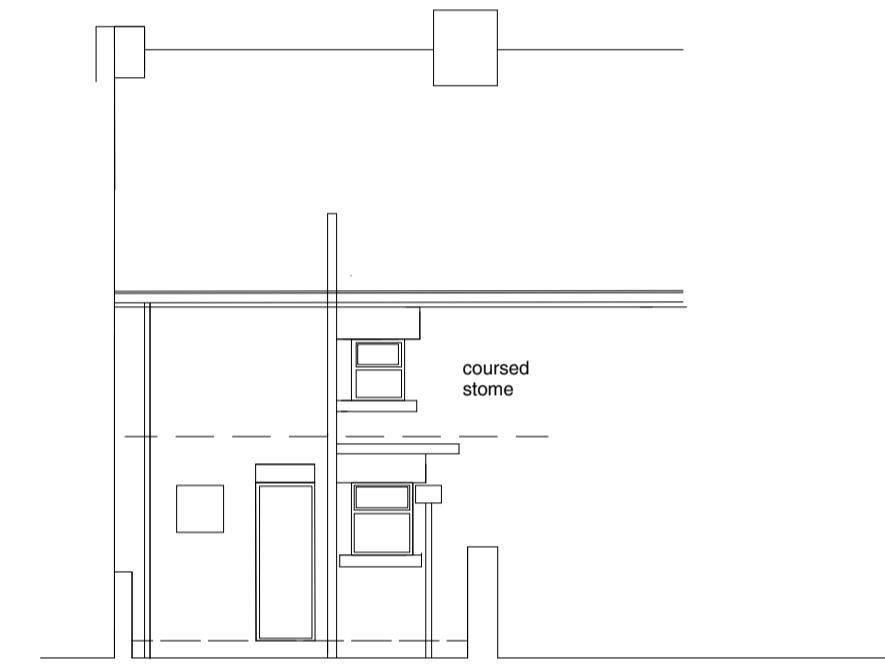


Rear Elevation Existing

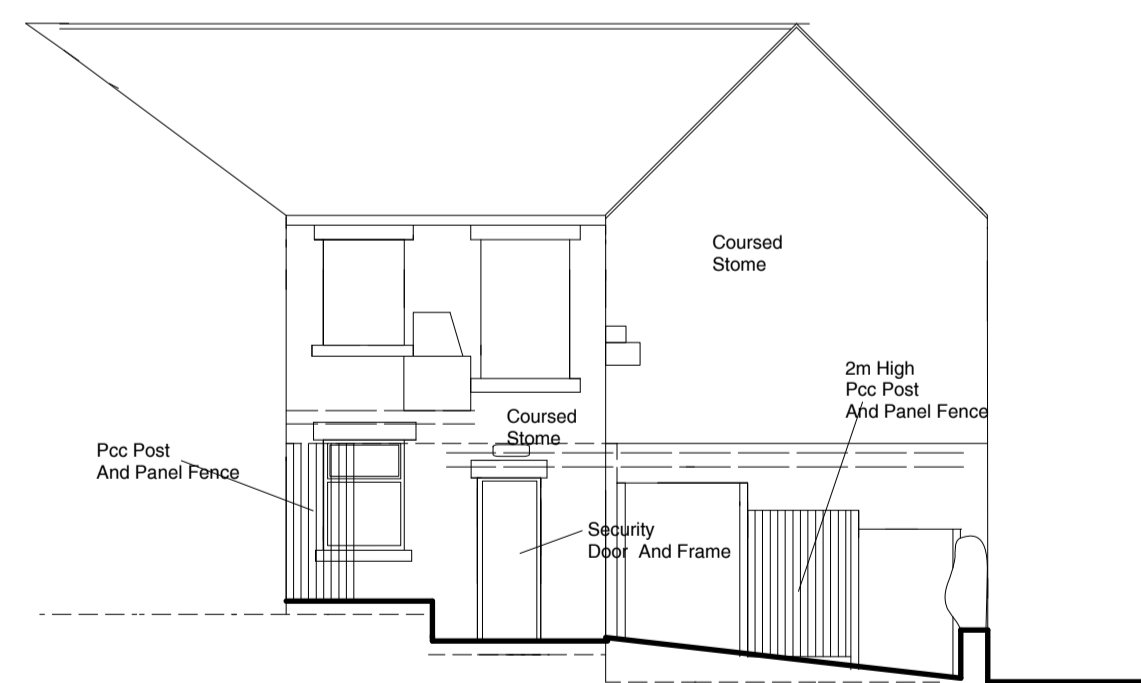

Side Elevation Proposed



Front Elevation Proposed

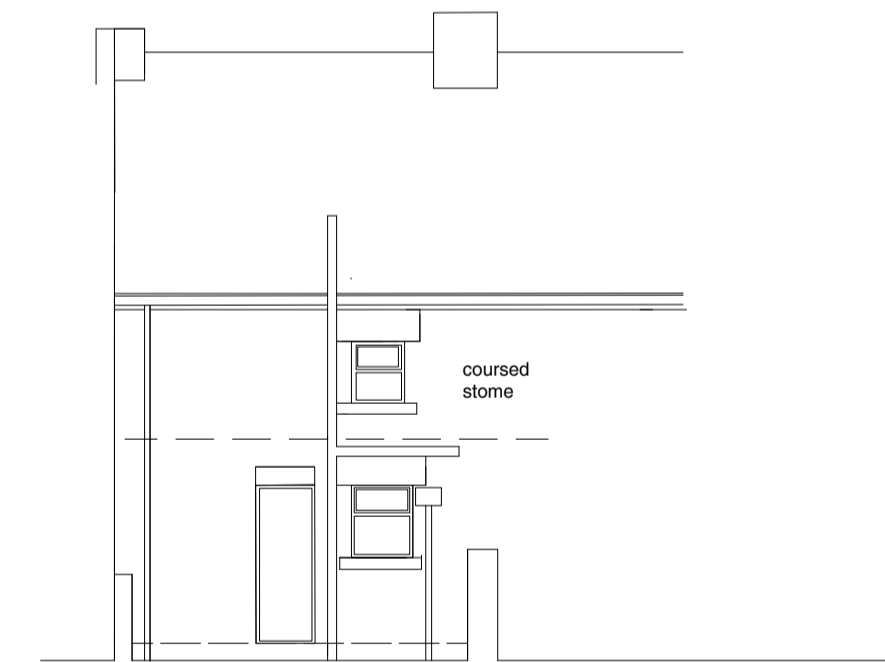

Rear Elevation Proposed

NOTES

notes

No dimensions to be scaled from this drawing which is the property of the company. It is not to be used or disclosed in any way except as authorised by the company. The client is responsible for providing architect with correct site boundary/ownership definitions and any covenants or easements relating to the site. Architect will assume site boundaries as clearly defined, unless otherwise informed by client. No work to be carried out without planning permission, until all pre start planning conditions have been discharged and until a building regulations application has been submitted. Any work carried out before building regulations approval has been granted will be strictly at clients own risk. Any building works within 6m of a neighbouring home's foundations may require you to notify the owner of that property of your intentions at least one month before you start work. Work to an existing party wall requires you to give at least two months notice of your intentions. If consent to carry out work cannot be reached procedures dealing with a dispute should be followed (the party wall act 1996).

IT IS THE RESPONSIBILITY OF THE CONTRACTOR TO NOTIFY THE ARCHITECT OF ANY DISCREPANCIES ON THE DRAWING PRIOR TO CONSTRUCTION.  
ALL DIMENSIONS TO BE CHECKED ON SITE IF IN DOUBT ASK!

revisions

workstage : PLANNING

ELEVATIONS

project: 8-10 HIGH STREET, HOYLAND  
CHANGE OF USE

for D.LABAN

scale 1:100 at A1

drawing no P03.

Andrew Bailey Architects Ltd  
RIBA OBSERVATION REGISTER ARCHITECT  
Glenover House  
83 London Road  
Worthington, ST1 6EL  
T 01228 752590  
E andrew.bailey@andbaileyarchitects.com  
WWW.AKBARCHITECTS.COM

