
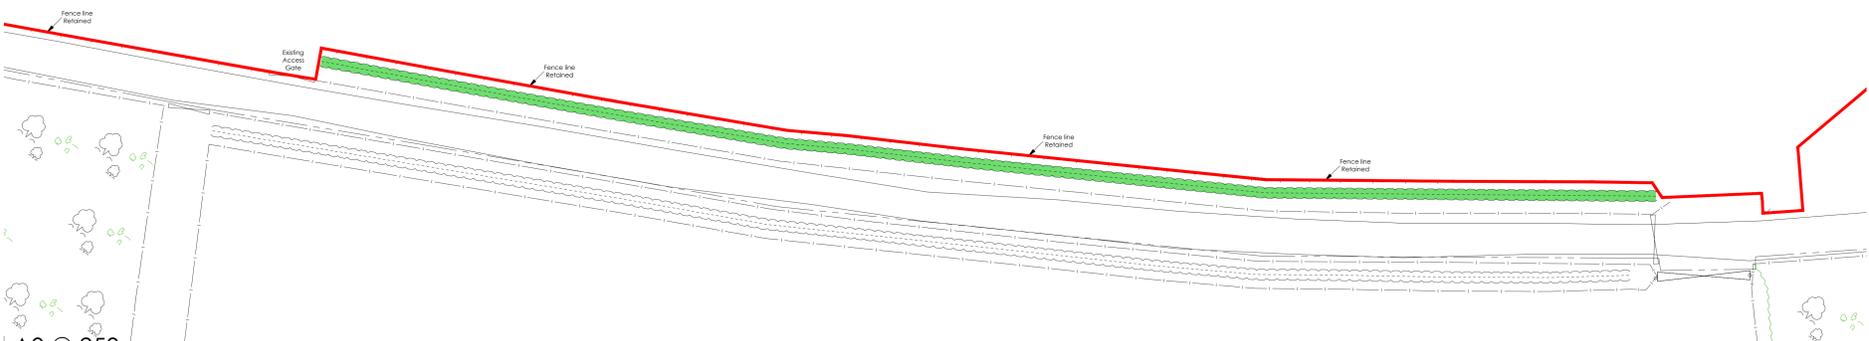


Rev	Date	Description	Drawn	Checked
01	11.12.24	Issue for consultation with comments	HBB	JMR
02	23.11.24	Issue for approval with comments	HBB	JMR
03	18.12.24	Issue for approval with comments	HBB	JMR
04	18.02.25	Accepted and final	HBB	JMR

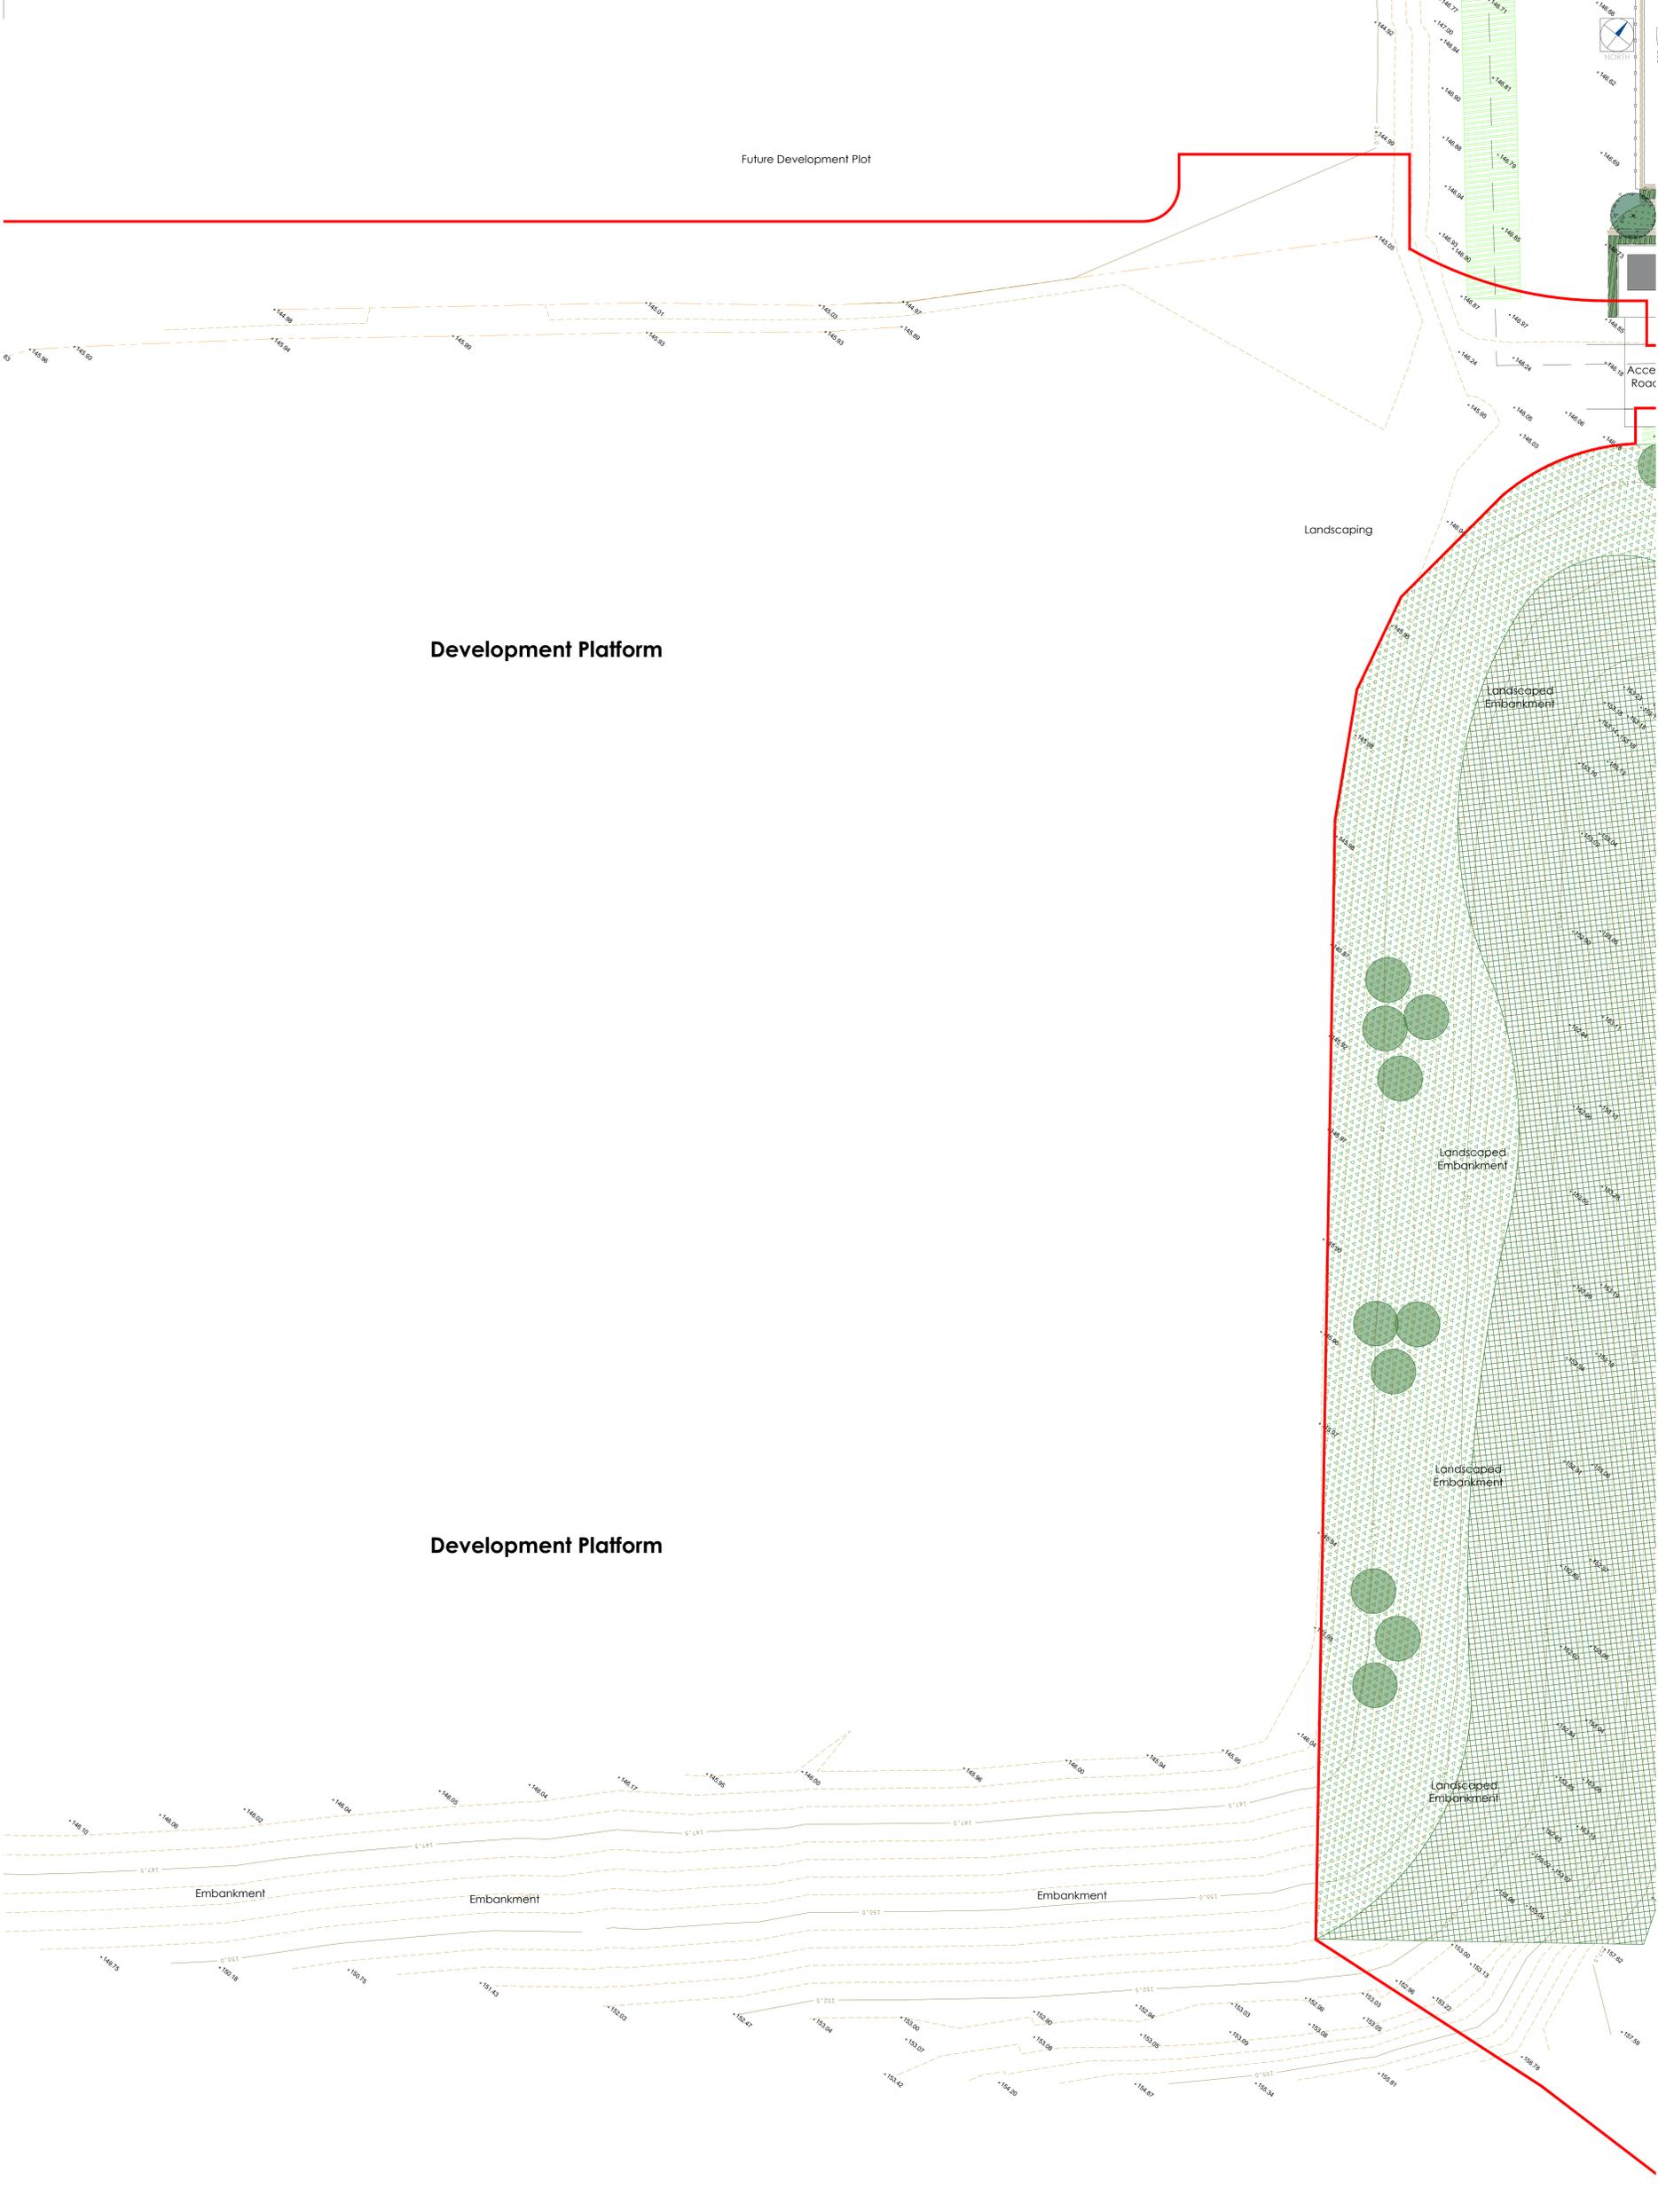

A0 @ 250

THE HARRIS PARTNERSHIP
 Architecture Masterplanning Interior Design
 www.harrispartnership.com
 Wokingham, Manchester, Milton Keynes, Reading, London, Romford

Client:
Harworth
 Harworth Estates Investments Limited
 Deane Valley Parkway
 Rockingham
 Leicestershire

Project No: 12006-5
 Drawing Status: PLANNING
 Date: 09/24
 Scale: 1:250
 Rev: 04
 Title: EXISTING DETAILED SITE PLAN 2

12006-5 THP XX XX DR A 1003