


NOTE
 Drawing use for status issued for only. Feasibility & Planning drawings are not intended for construction or manufacture. J Mahoney Architects Ltd cannot accept any responsibility for issues arising due to this.


All dimensions to be checked on site and any discrepancies to be notified prior to the commencement of work.

Do not scale from this drawing. If in doubt ask

© J Mahoney Architects

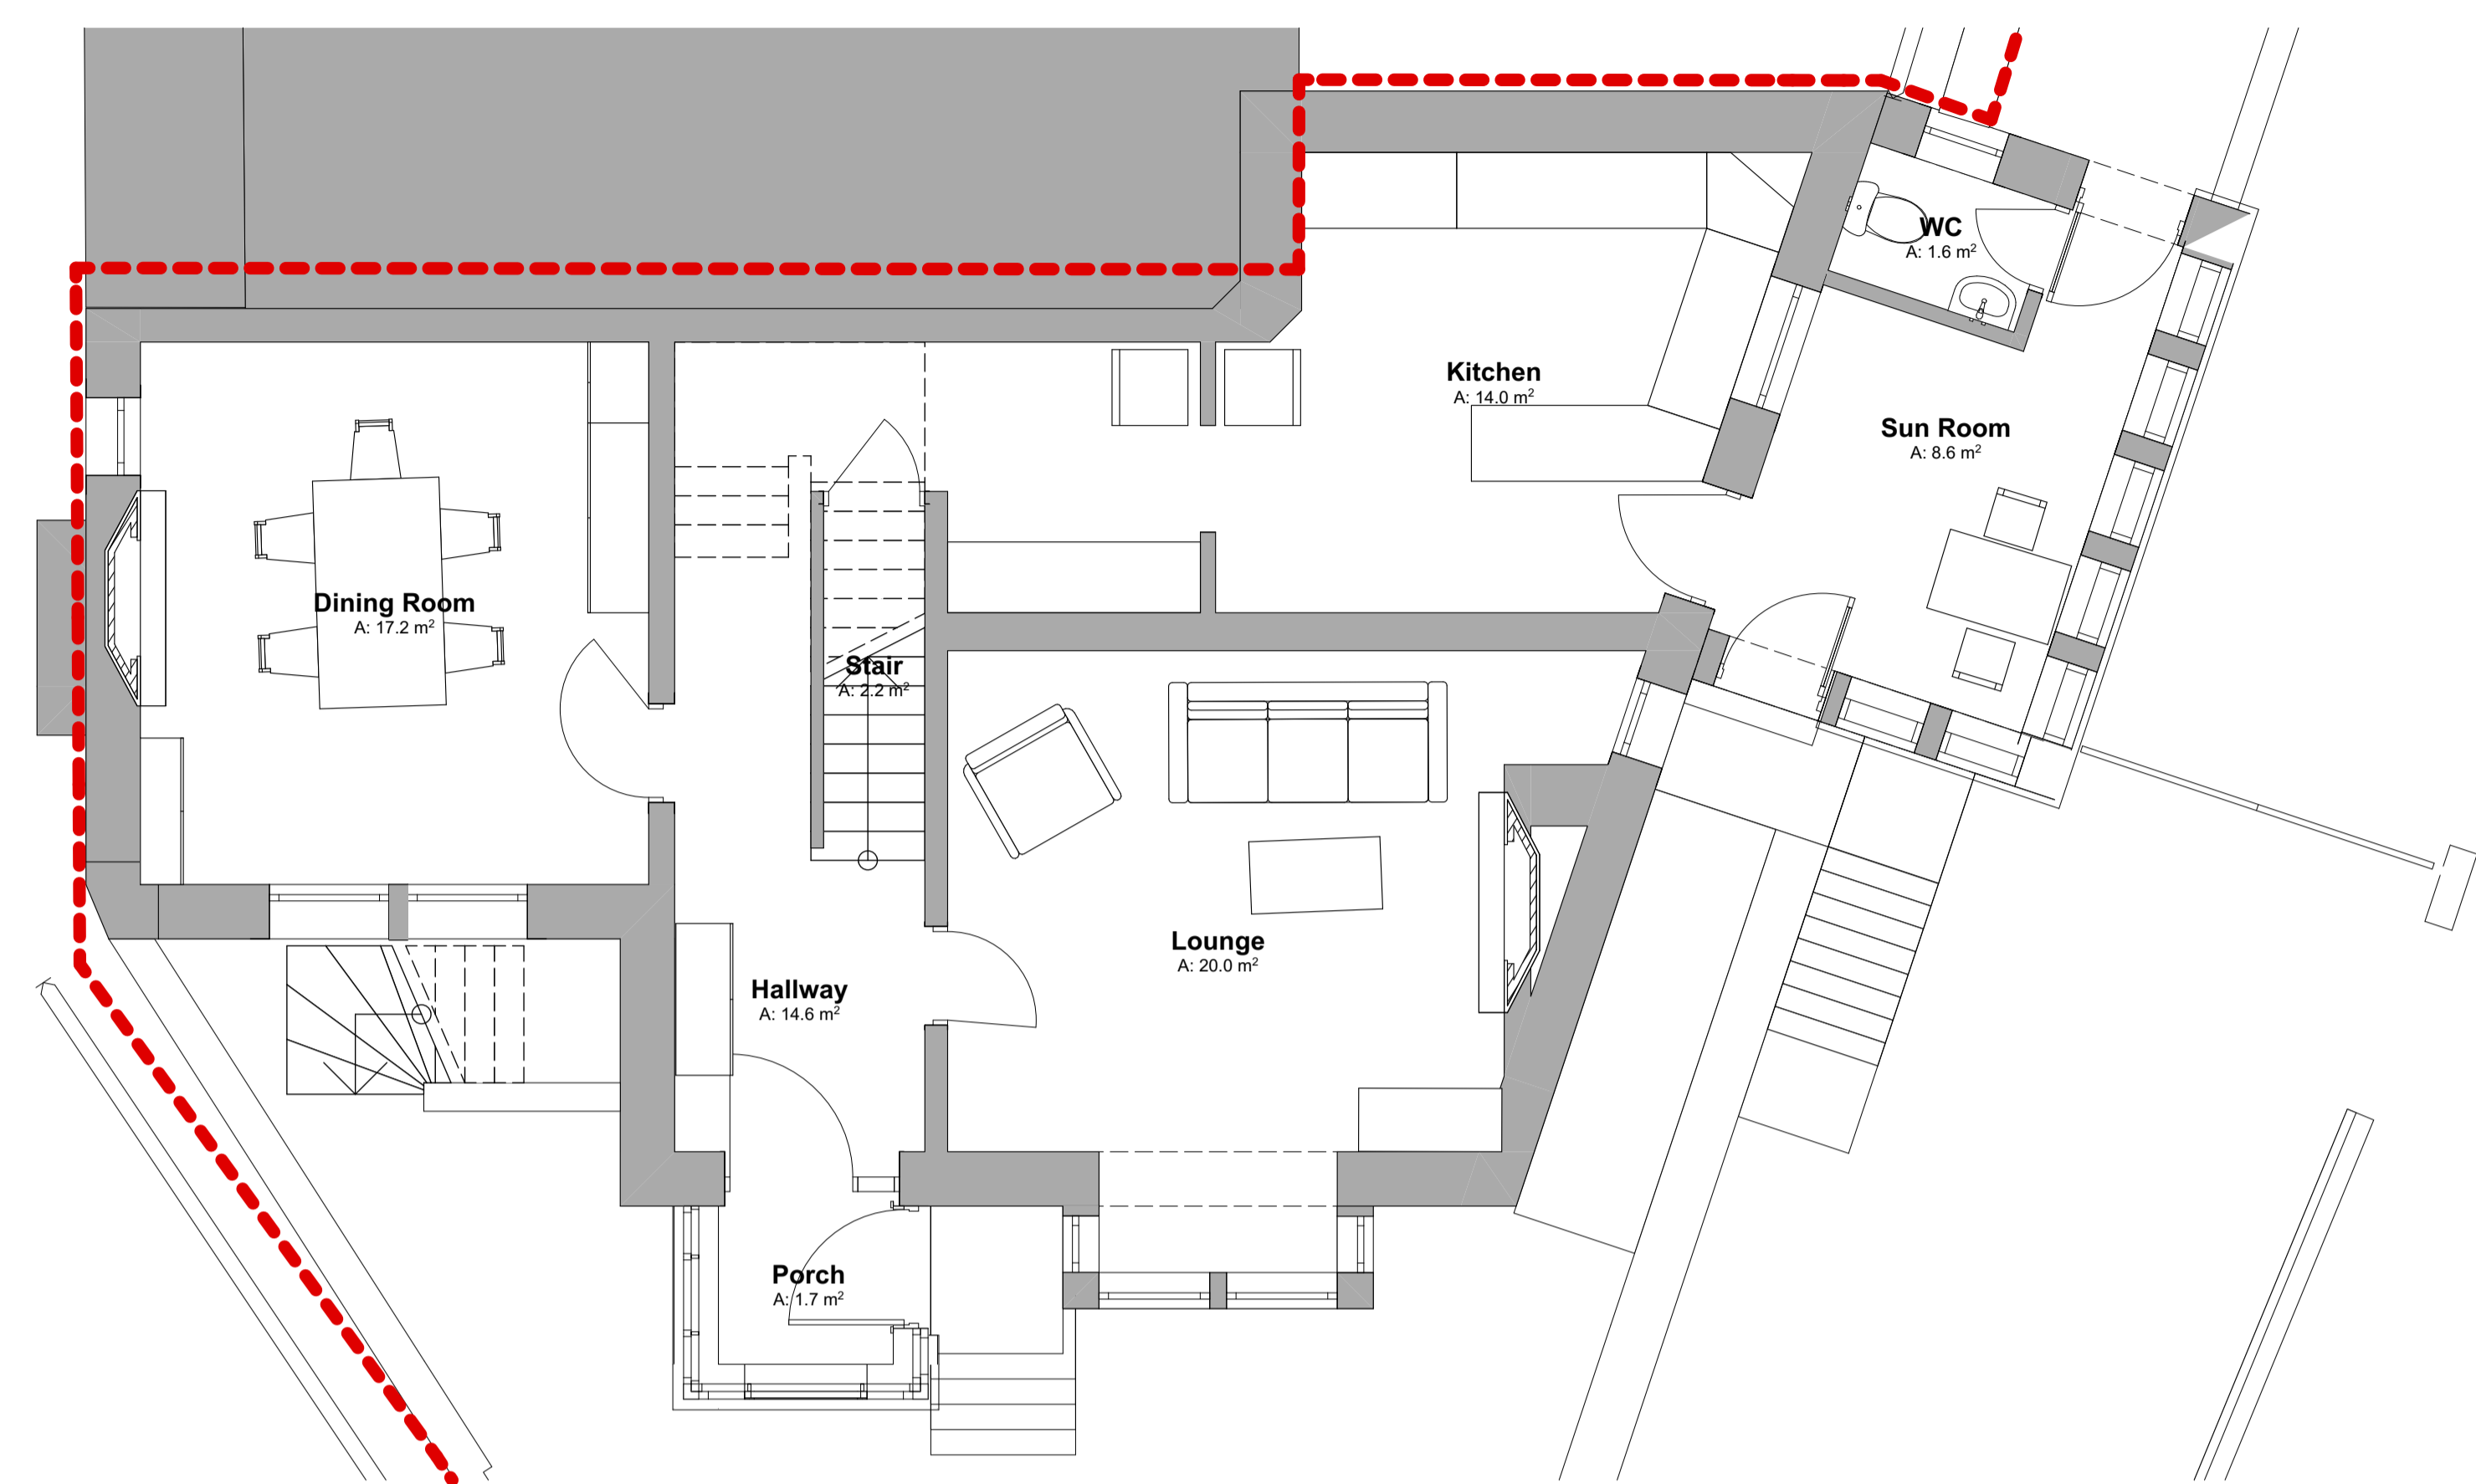

Existing Ground Floor

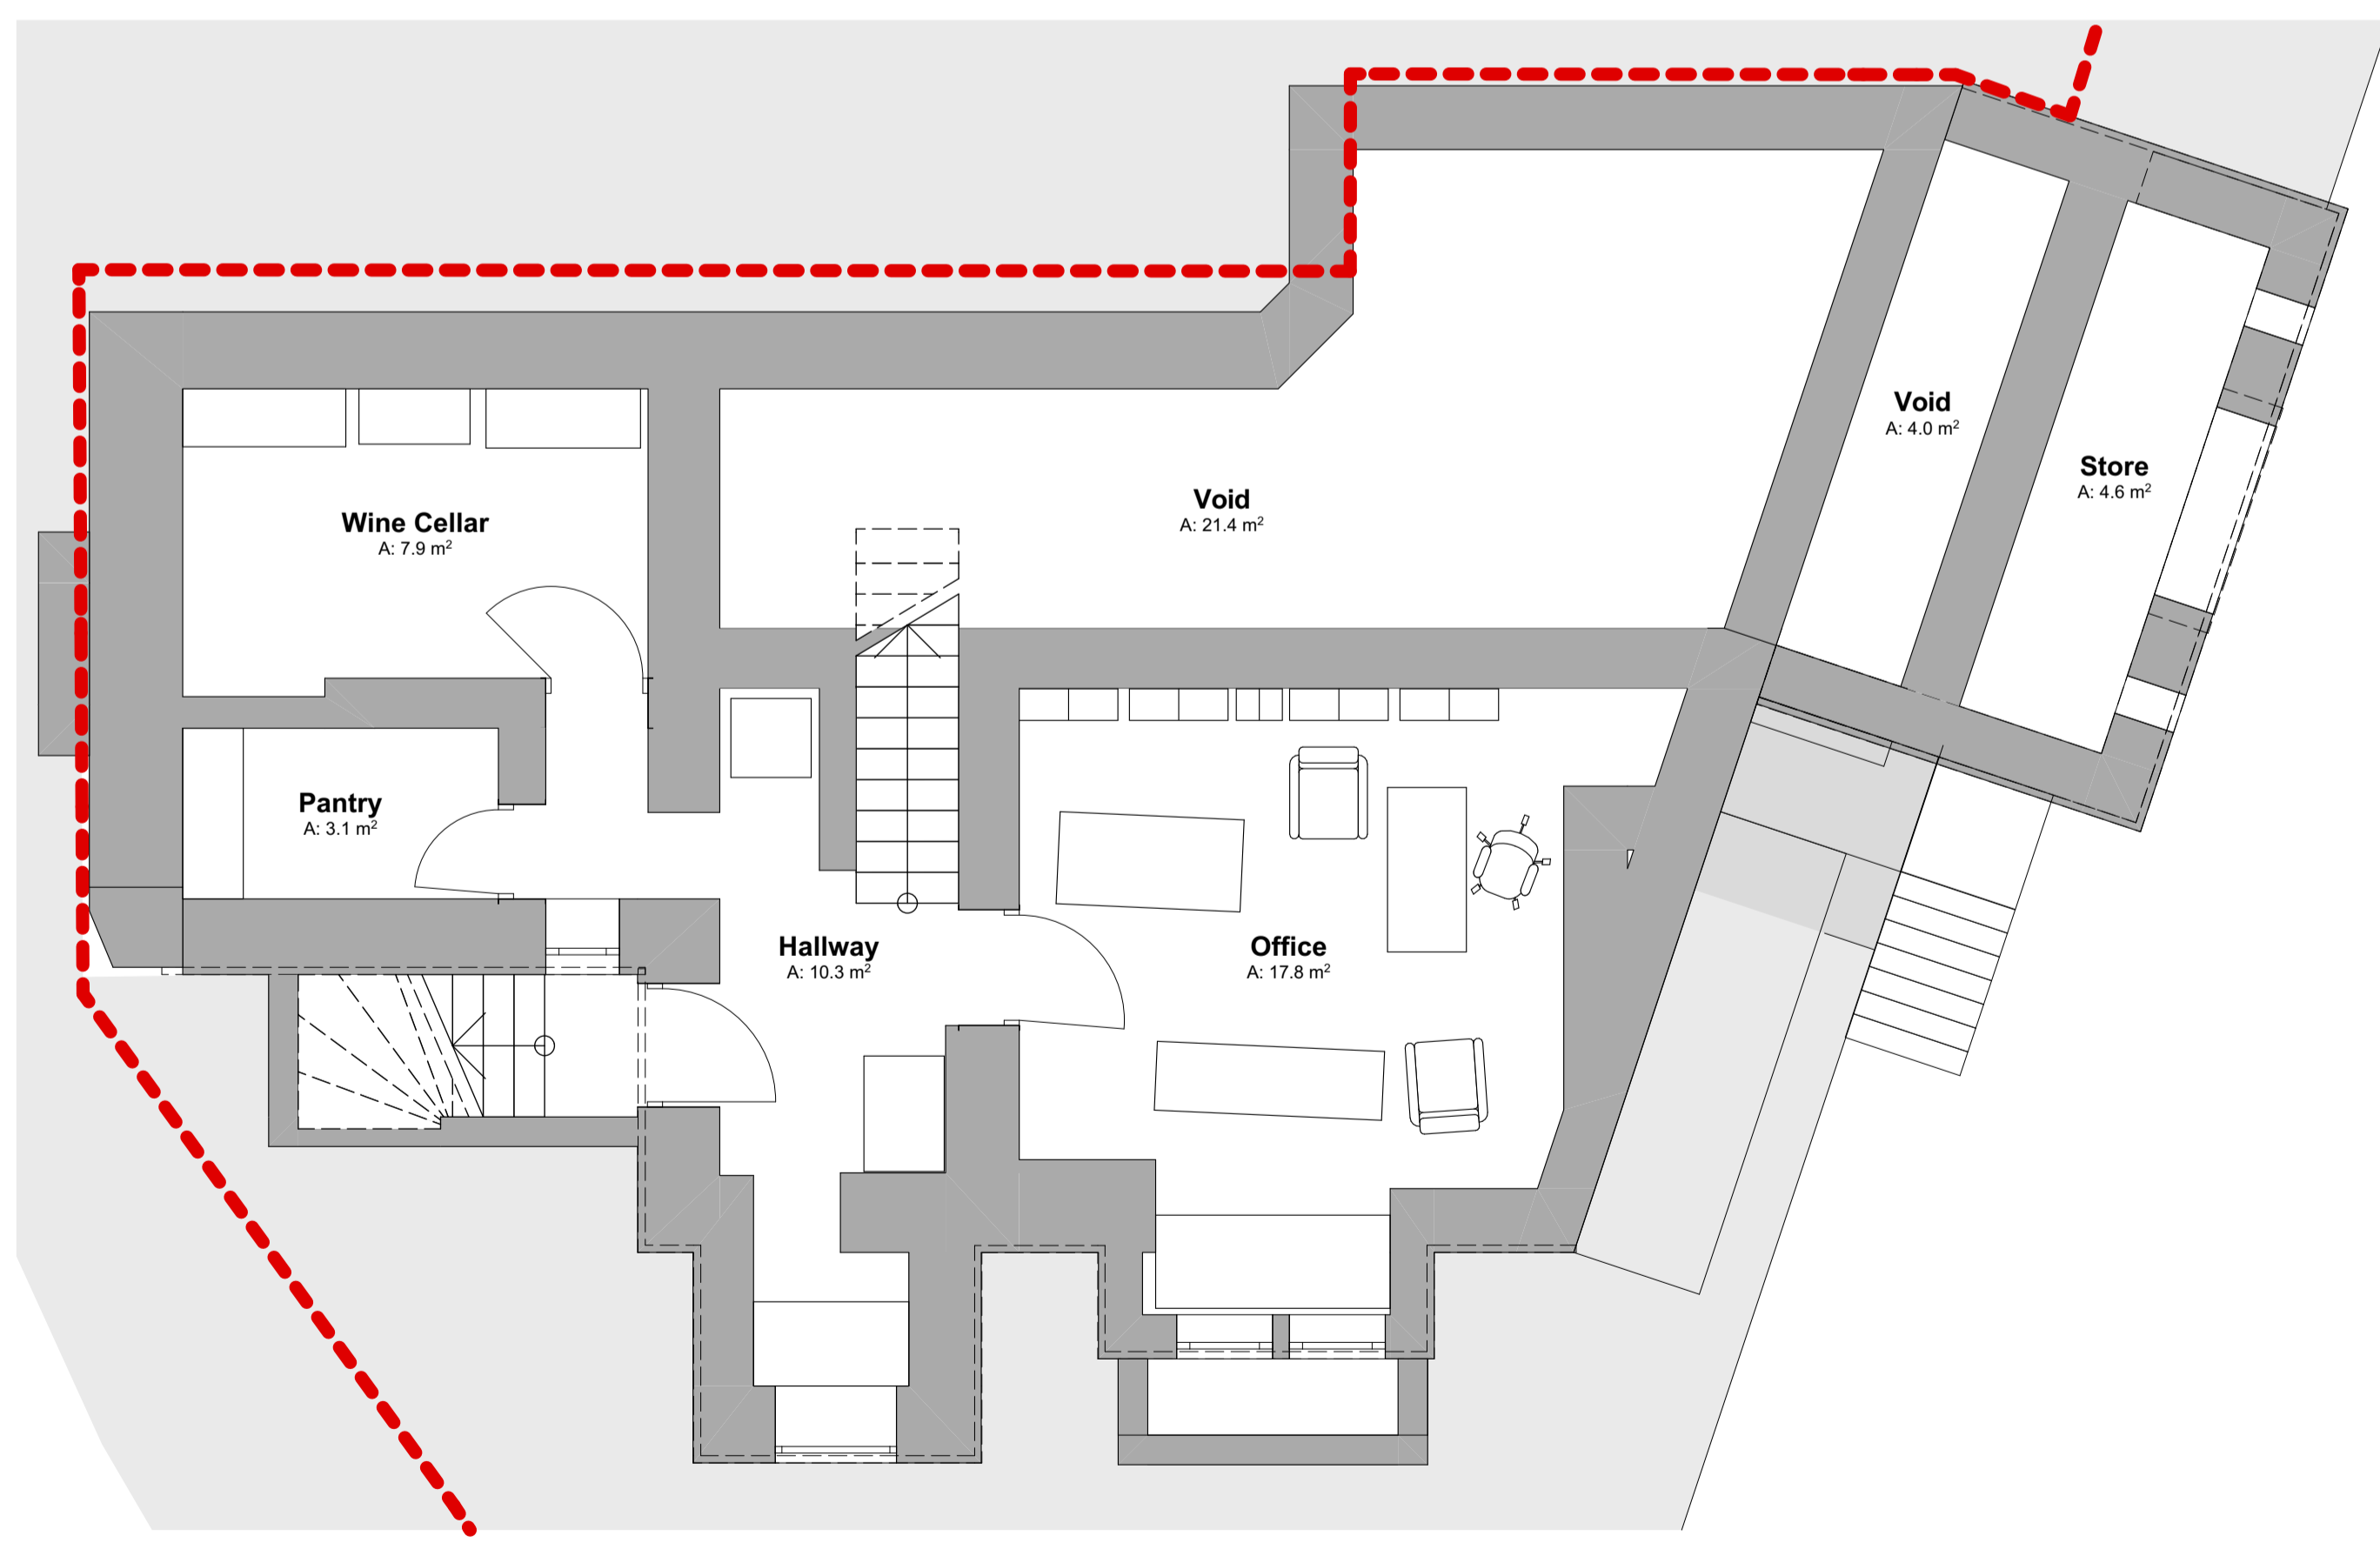

Existing Lower Ground

B	Updated to Planning issue	14/03/24	JFM
A	Initial issue	02/11/23	JFM
Rev	Revision Notes	Date	Initial

status **PLANNING**

J Mahoney Architects
 Design & Planning

J Mahoney Architects,
 25 Millstones, Oxspring
 Sheffield, S36 8WZ

Tel: 0757572695
 Email: jmahoneyarchitects@gmail.com

client
Paul & Nicola Moorhead

job title
**103 High Street
 Penistone
 S36 6BR**

drg title
Existing LG & G Floor Plans

date **November 2023** drawn **JFM**

scale **1:50** sheet **A1**

drwg no & revision
PNM-JMA-ZZ-00-DR-A-(10)001B