




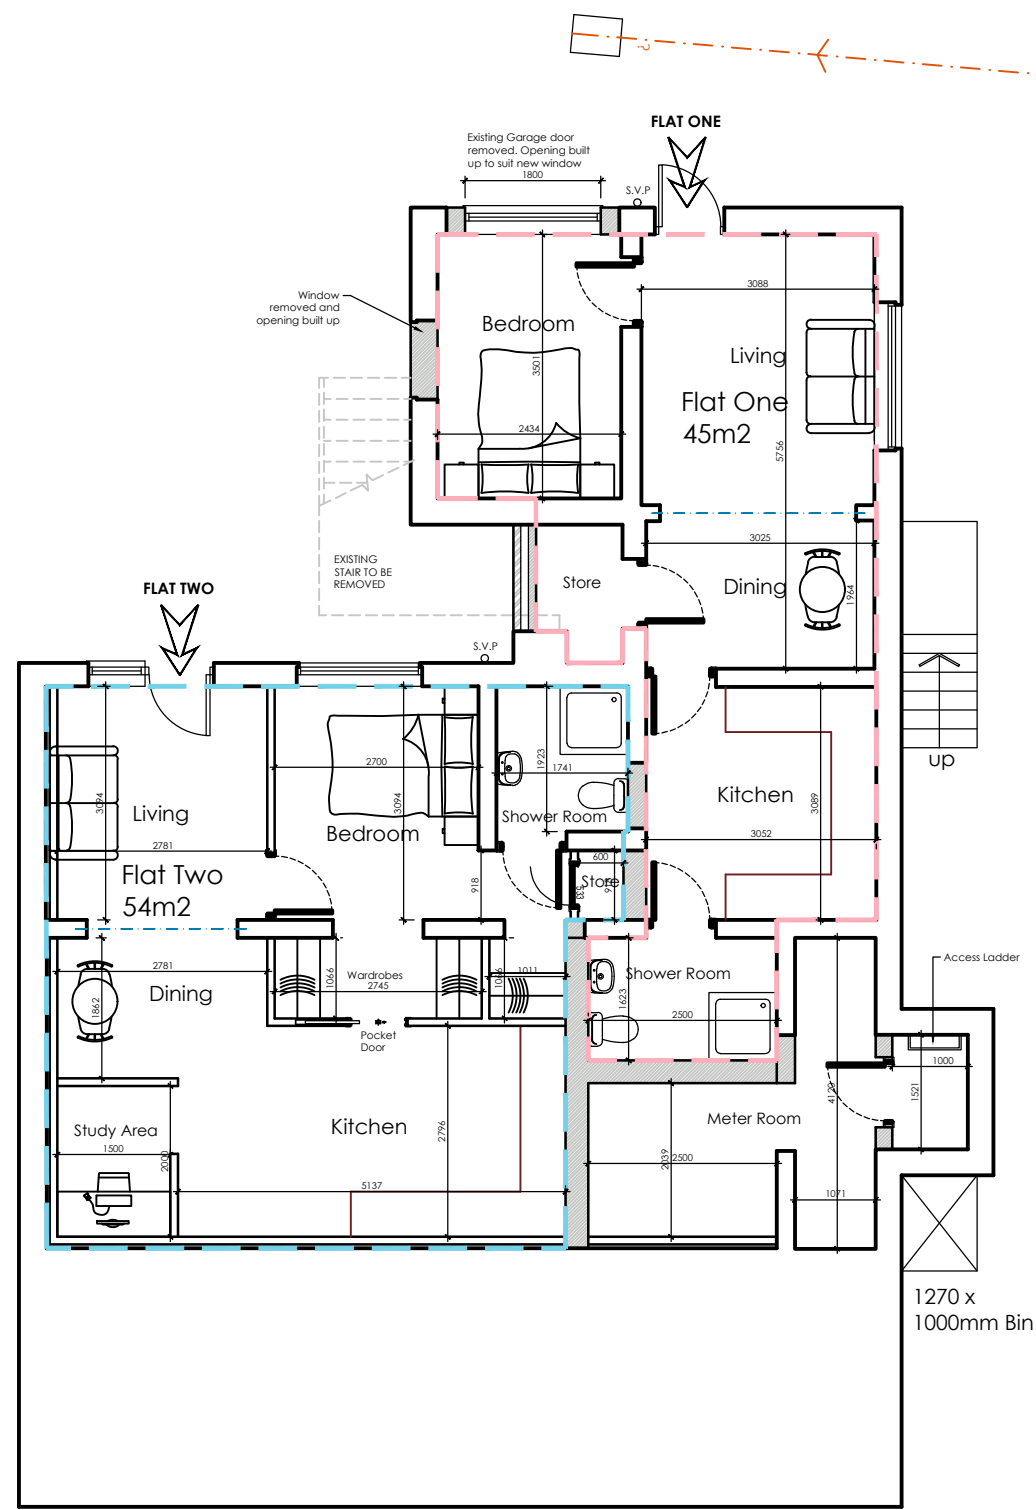


PROPOSED BASEMENT
FLOOR PLAN
SCALE 1:100

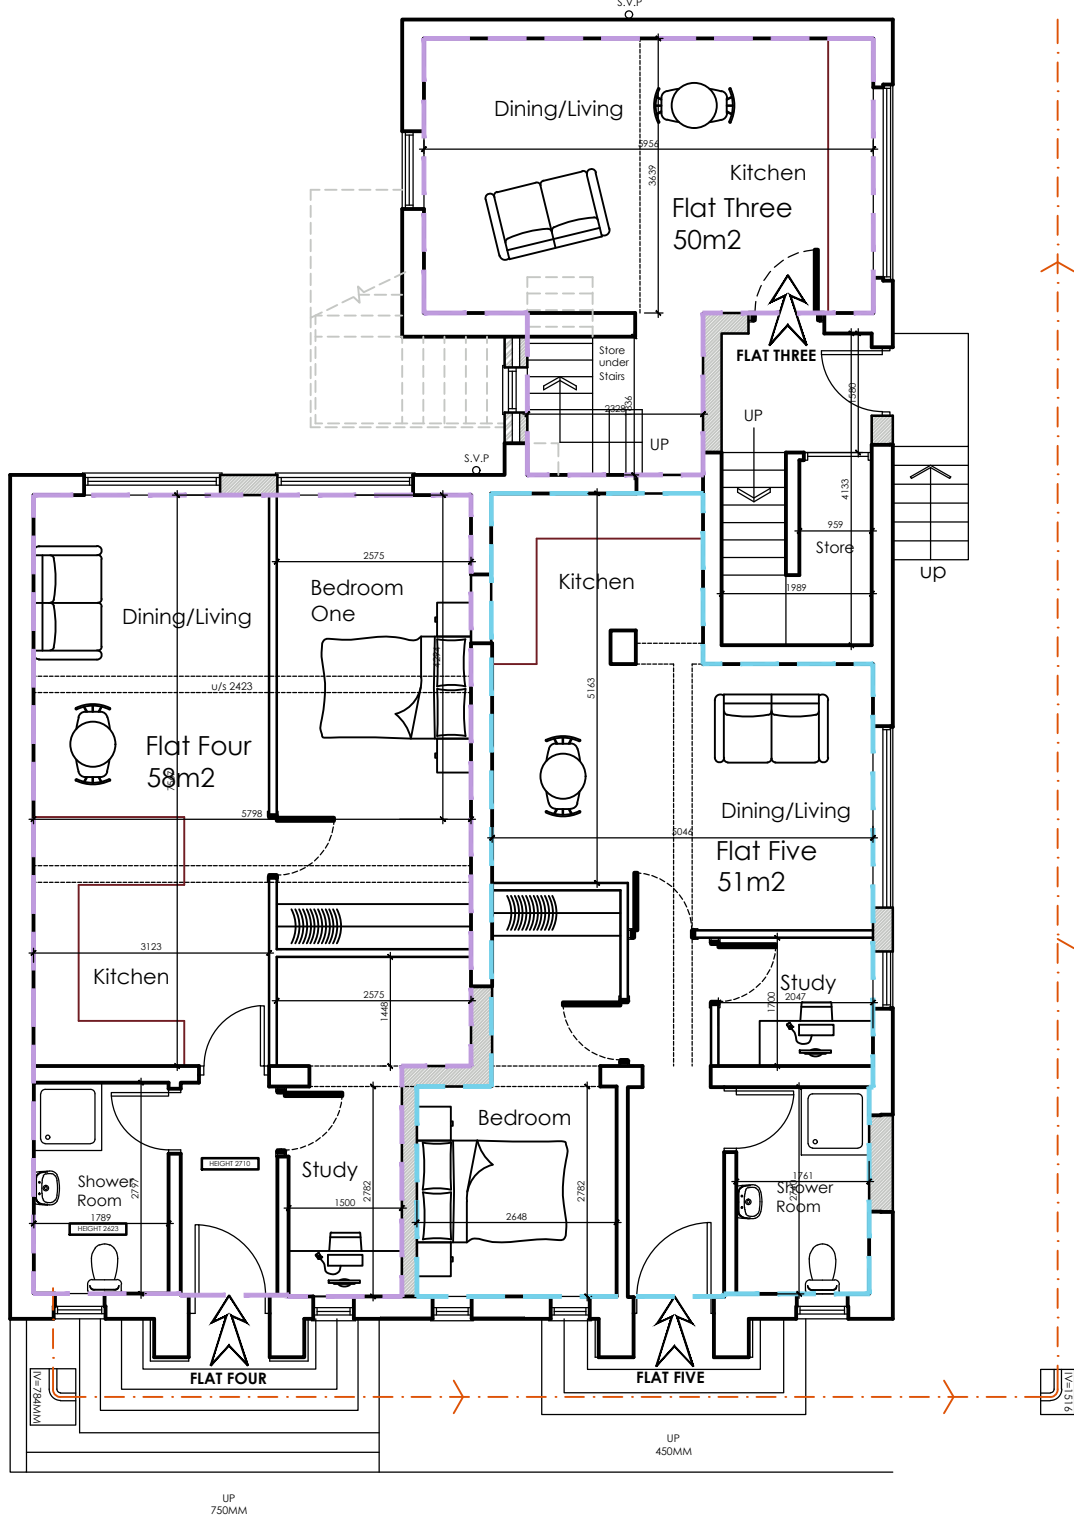


PROPOSED GROUND
FLOOR PLAN
SCALE 1:100

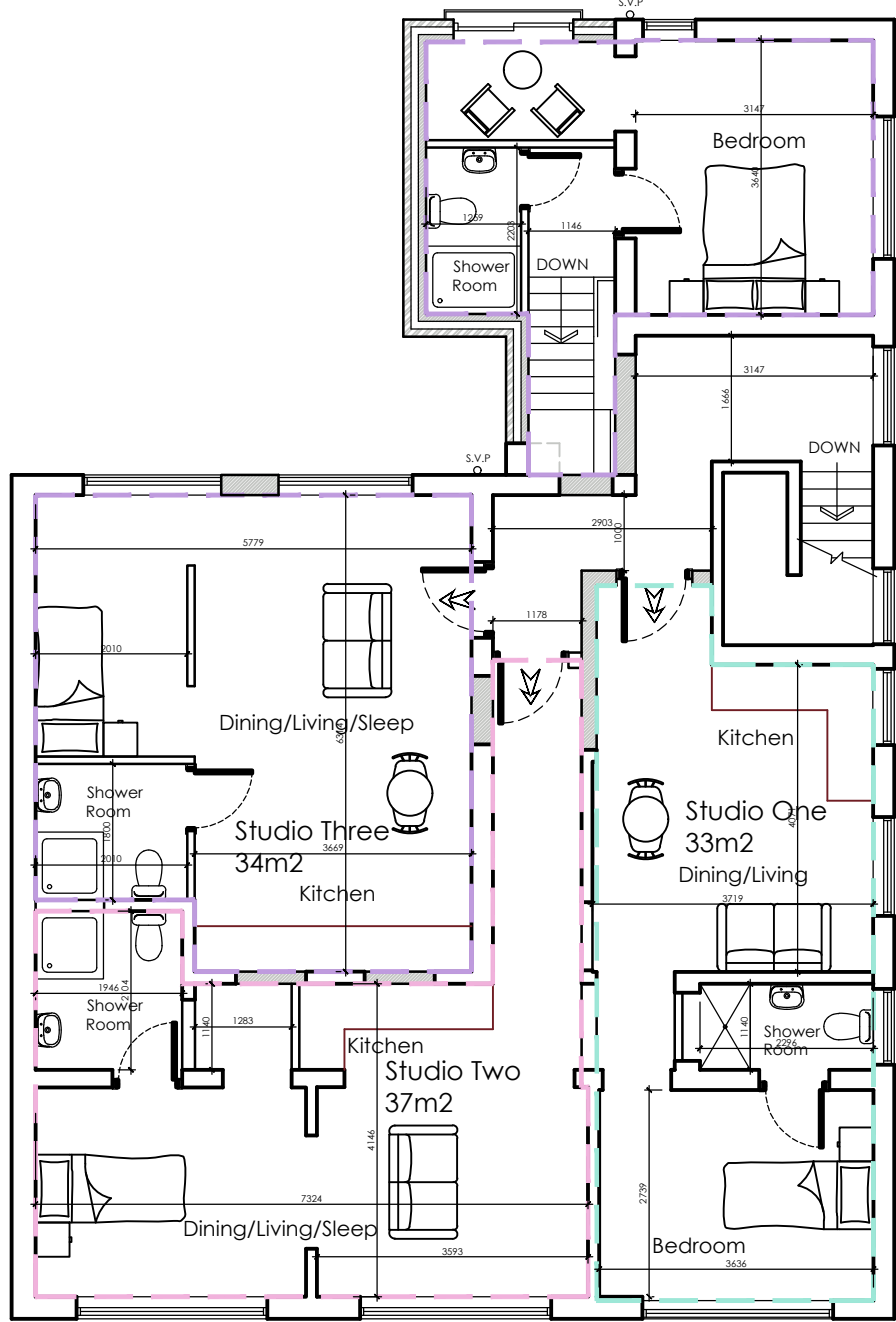


PROPOSED FIRST
FLOOR PLAN
SCALE 1:100

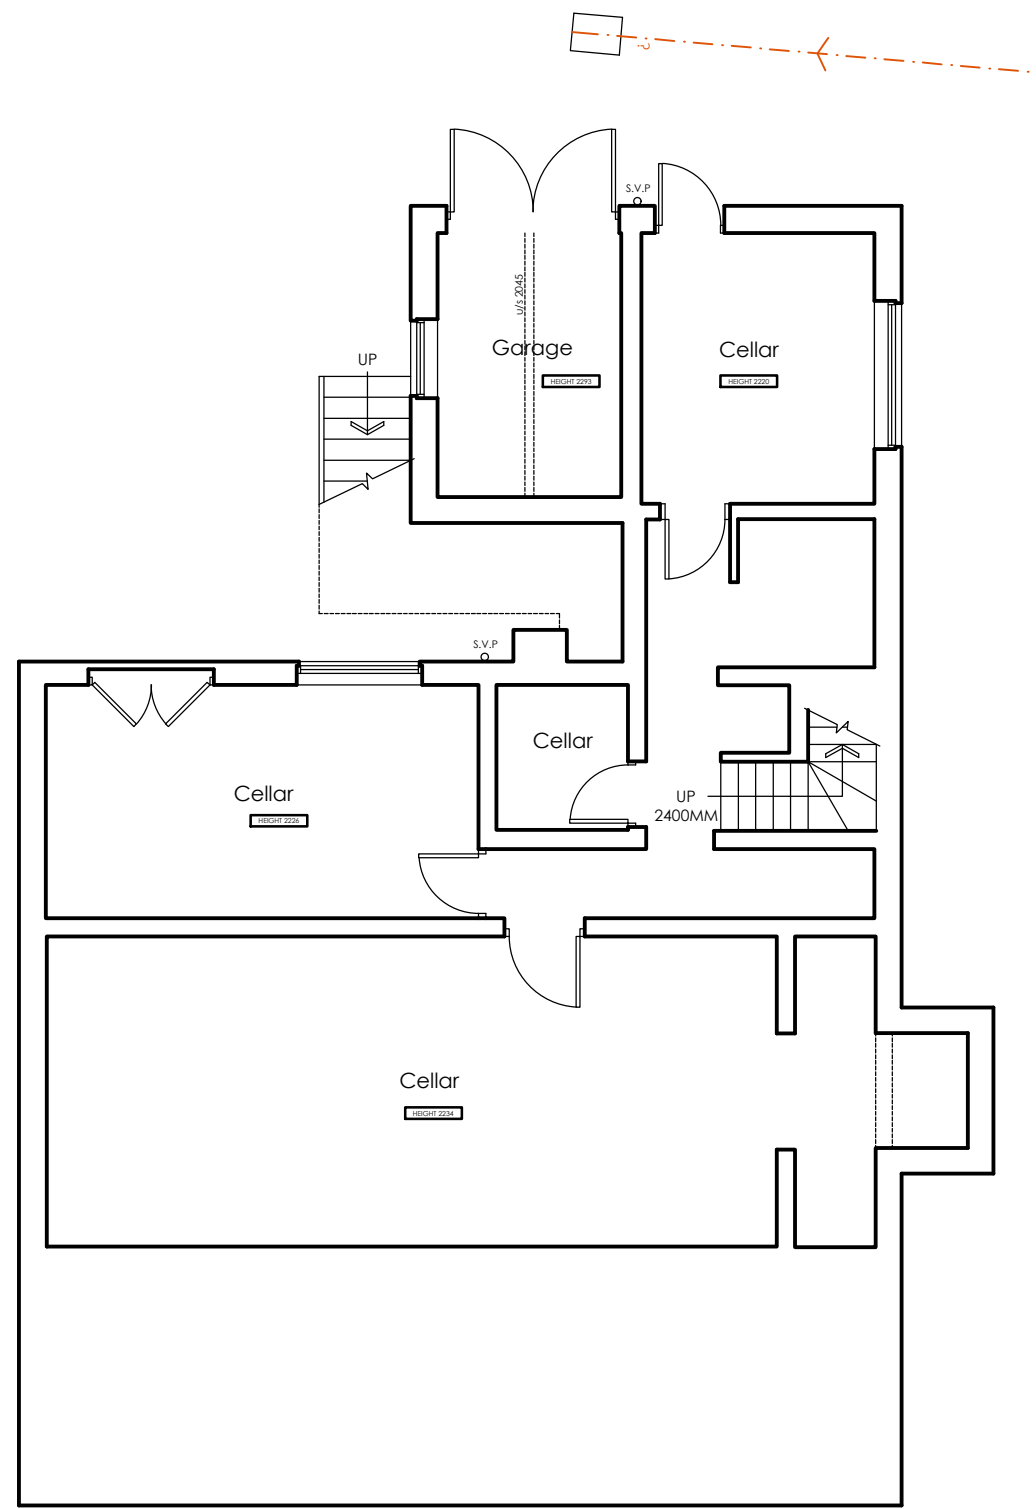

EXISTING BASEMENT
FLOOR PLAN
SCALE 1:100

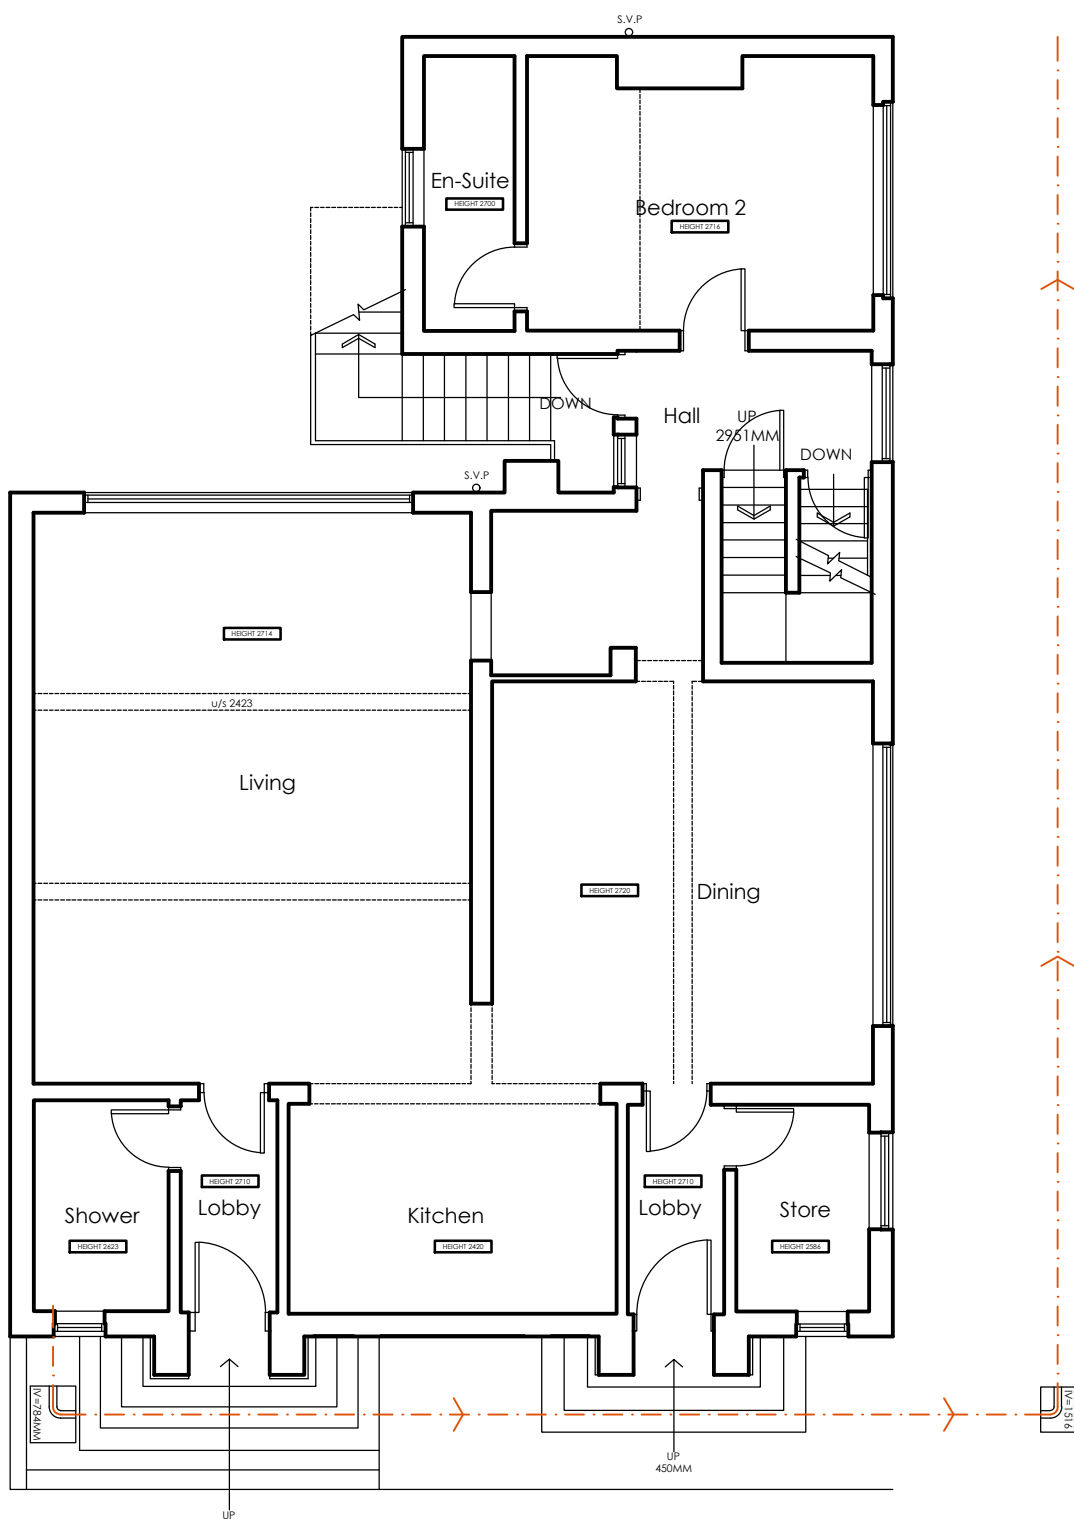

EXISTING GROUND
FLOOR PLAN
SCALE 1:100

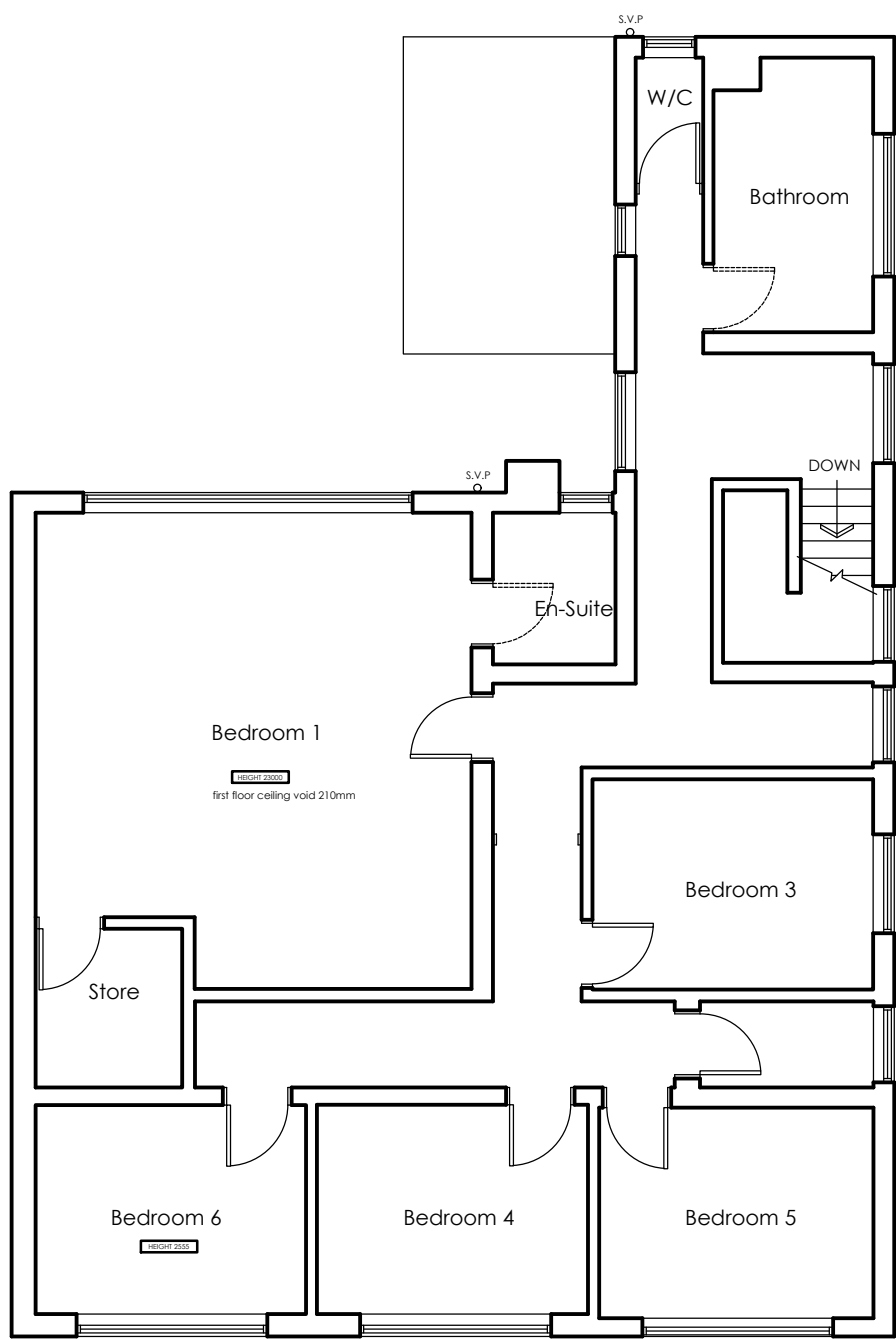

EXISTING FIRST
FLOOR PLAN
SCALE 1:100



LOCATION PLAN
SCALE 1:1250



BLOCK PLAN
SCALE 1:500

 White Agus Architectural Services			OFFICE ONE, DRILL HALL, 11 EASTGATE, BARNSELEY, S70 2EU			Phone: 01226 208482 Email: info@whiteagus.co.uk Web: www.whiteagus.co.uk		
Project. PROPOSED ALTERATIONS AT 24 DOBIE STREET, BARNSELEY, S70 4JH					Client. PROPERTY GROUP			
Drawing Title. PROPOSED PLANS AND ELEVATIONS					Date. SEPTEMBER 2024		Scale. 1:50 & 1:100 @ A1	
					Ref. 24-015		Dwg. No. 01	
							Rev. A	
Date	Suffix	Description	Date	Suffix	Description			
24/09/2024	A	REVISED						