


Drawing No.	Rev No.
MAW002 -003	B

DO NOT SCALE: Contractor to check all dimensions and report any omissions or errors

NOTES

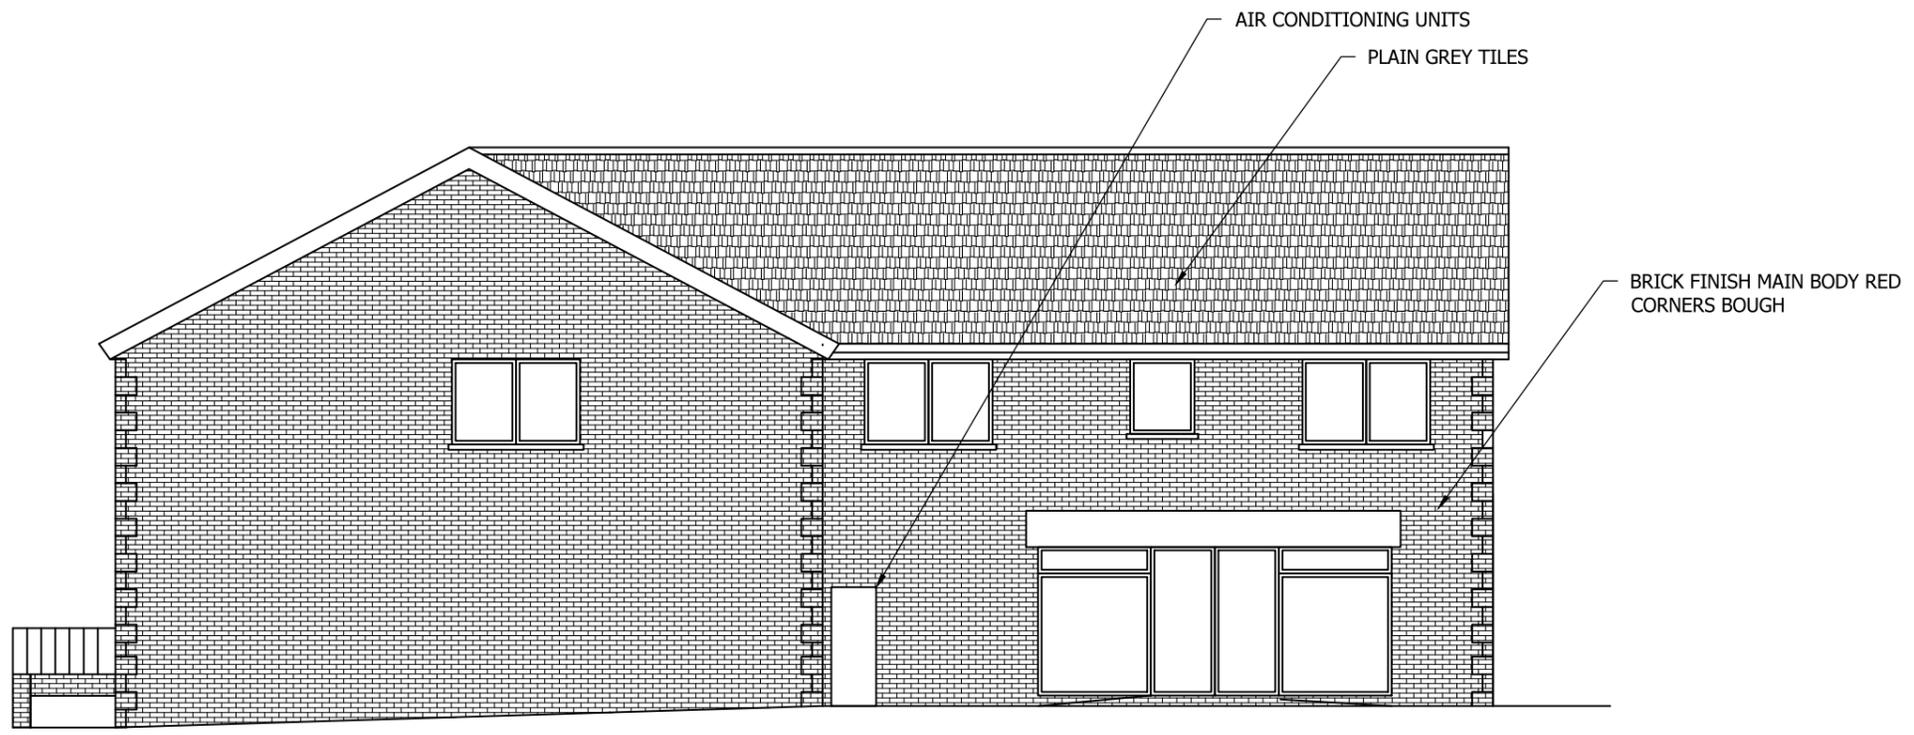

PROPOSED REAR ELEVATION (NORTH FACING)
SCALE 1:100 AT A3



PROPOSED SIDE ELEVATION (EAST FACING)
SCALE 1:100 AT A3

Rev	Description	By	Chk	App	Date
B	Units 1 & 2 fully opened up	JRB			06/03/25
A	Units 1 & 2 opened up	JRB			06/03/25

JRB DESIGNS Ltd
1 Saville Road
Cudworth
Barnsley
S72 8LT
Tel: 01226 383542
Fax: 01226 380078
Mob: 07970 541192
Email: john@jrbdesigns.co.uk

This drawing is copyright. © jrbdesigns Ltd.

Client **MR. A WILLIAMS**

Drawing Title **PROPOSED ELEVATIONS 2**

Address **MIXED USE SCHEME @ LAND FORMERLY OCCUPIED BY THE BUTCHERS ARMS 10 HIGH STREET MONK BRETTON BARNSELY S71 2EL**

Project Title: **PROPOSED NEW MIXED USE DEVELOPMENT**

Purpose of Issue: **CONSTRUCTION**

Drawing Status **FIRST ISSUE**

Scale at A3 AS SHOWN	Drawn By JRB	Date 09/06/2022
Checked By	Date 09/06/2022	Approved By Date 09/06/2022

Project No. MAW002	Drawing No. 003	Revision B
------------------------------	---------------------------	----------------------

APPROVAL INFORMATION TENDER CONTRACT CONSTRUCTION