

Drawing status

Notes	Status	Rev	Date
FEASIBILITY STUDY	F	-	-
TENDER ISSUE	T	-	12/04/2021
AMENDMENTS:	T	A	19/04/2021
Access route to the First Floor added	T	A	20/05/2021
FINAL TENDER ISSUE FOLLOWING THE REVIEW	T	A	20/05/2021

Drawing status annotation
P-Preliminary T-Tender D-Design (post preliminary) C-Construction As-As Built

Client

BARNSELEY HOSPITAL NHS FOUNDATION TRUST

Project title

CRITICAL CARE UNIT

Project no

170 - 33

Drawing title


LOCATION SITE PLAN AND CONTRACTORS ACCESS

Drawing no

(S-)LOCATION

Status Revision


T A

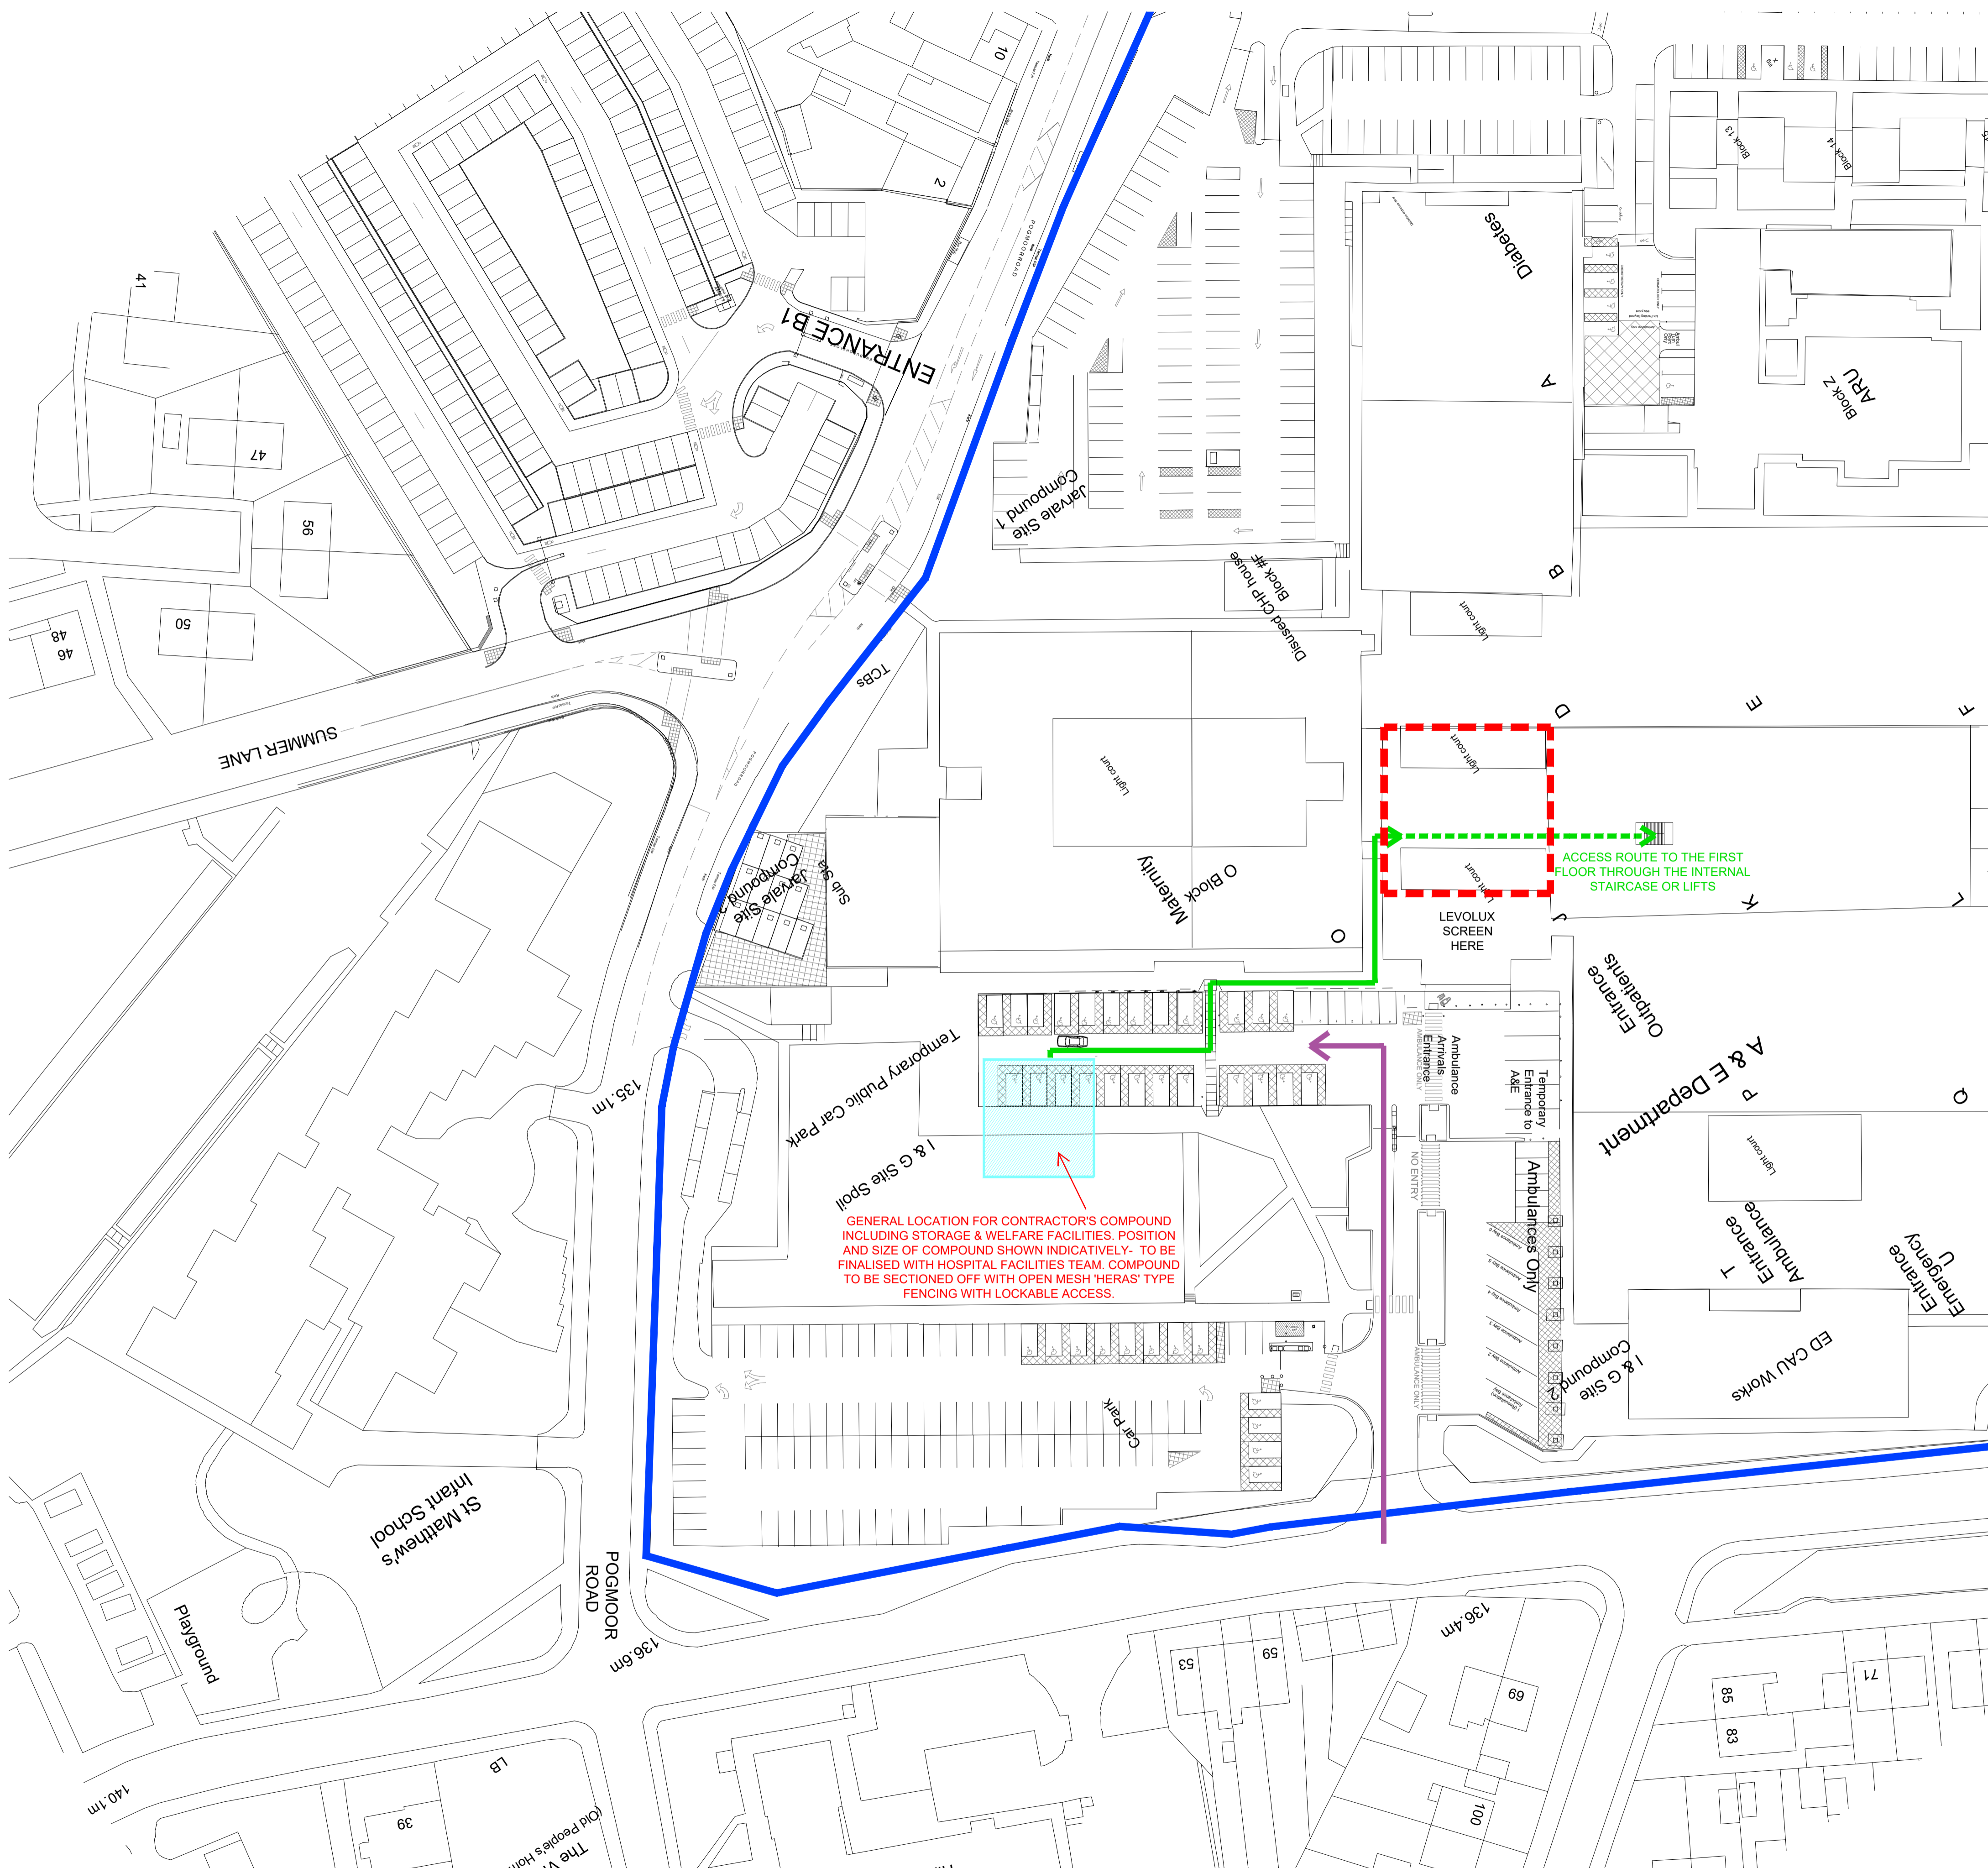

KEY:

- SITE LOCATION
- CONTRACTOR COMPOUND LOCATION
- CONTRACTOR ROUTE TO SITE
- ROUTE FOR CONTRACTOR'S VEHICLES TO SITE. NOTE CONTRACTOR'S VEHICLE MOVEMENT WILL BE RESTRICTED TO THE HOURS BEFORE 7:45 AND AFTER 18:00.
- DENOTES HOSPITAL SITE

ACCESS ROUTE TO THE FIRST FLOOR THROUGH THE INTERNAL STAIRCASE OR LIFTS

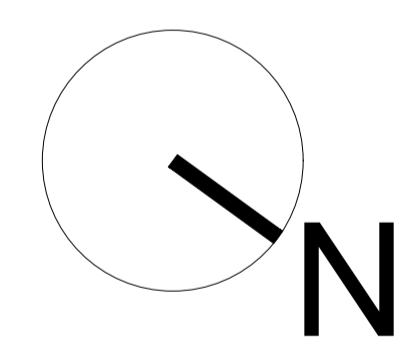

GENERAL LOCATION FOR CONTRACTOR'S COMPOUND INCLUDING STORAGE & WELFARE FACILITIES. POSITION AND SIZE OF COMPOUND SHOWN INDICATIVELY. TO BE FINALISED WITH HOSPITAL FACILITIES TEAM. COMPOUND TO BE SECTIONED OFF WITH OPEN MESH 'HERAS' TYPE FENCING WITH LOCKABLE ACCESS.

SITE PLAN
1:500