



Kitchen South Elevation

1:50 @ A1

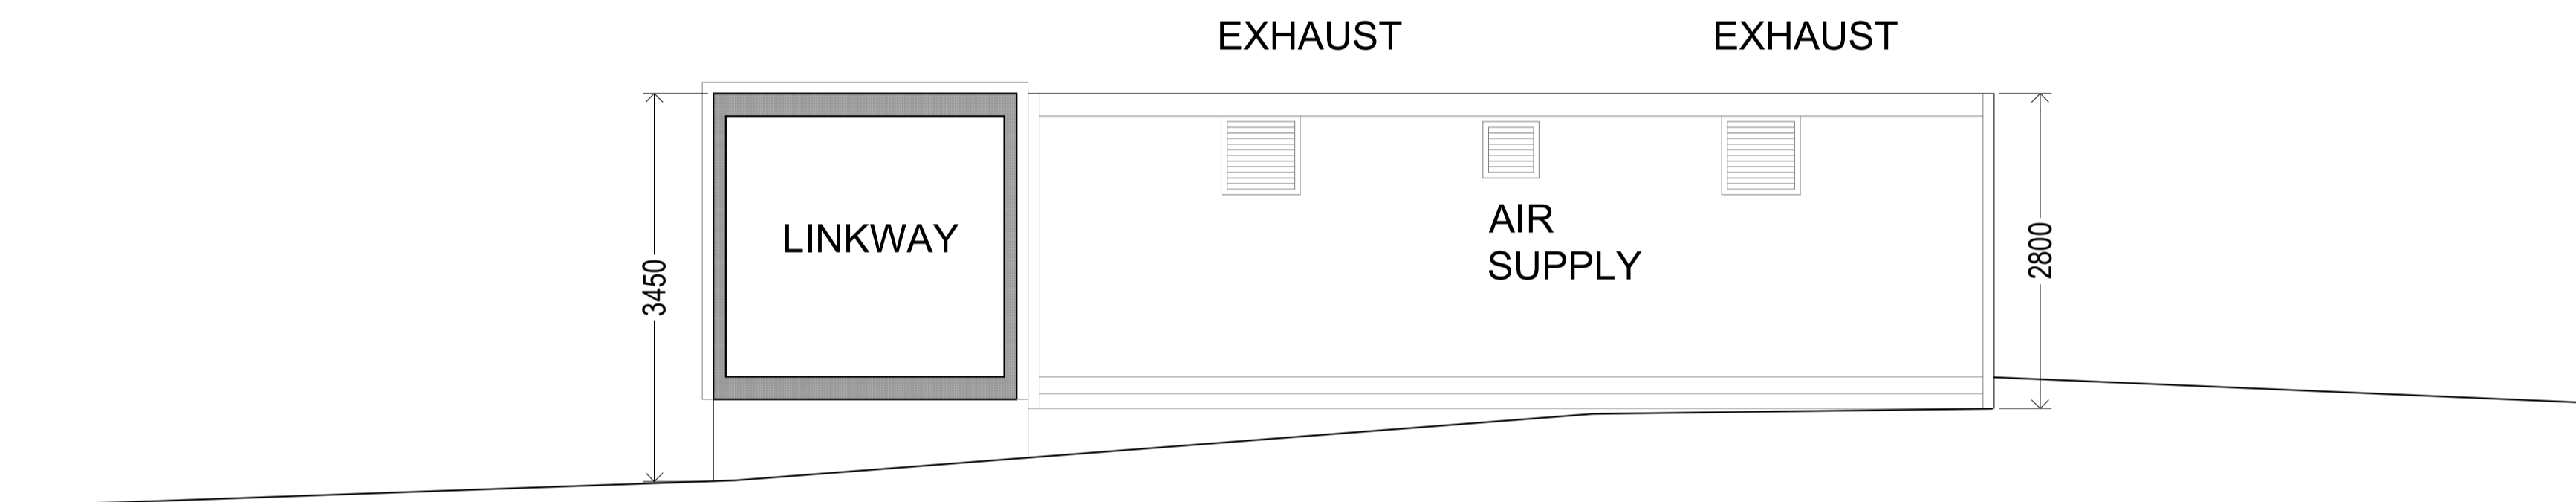


Kitchen North Elevation

1:50 @ A1

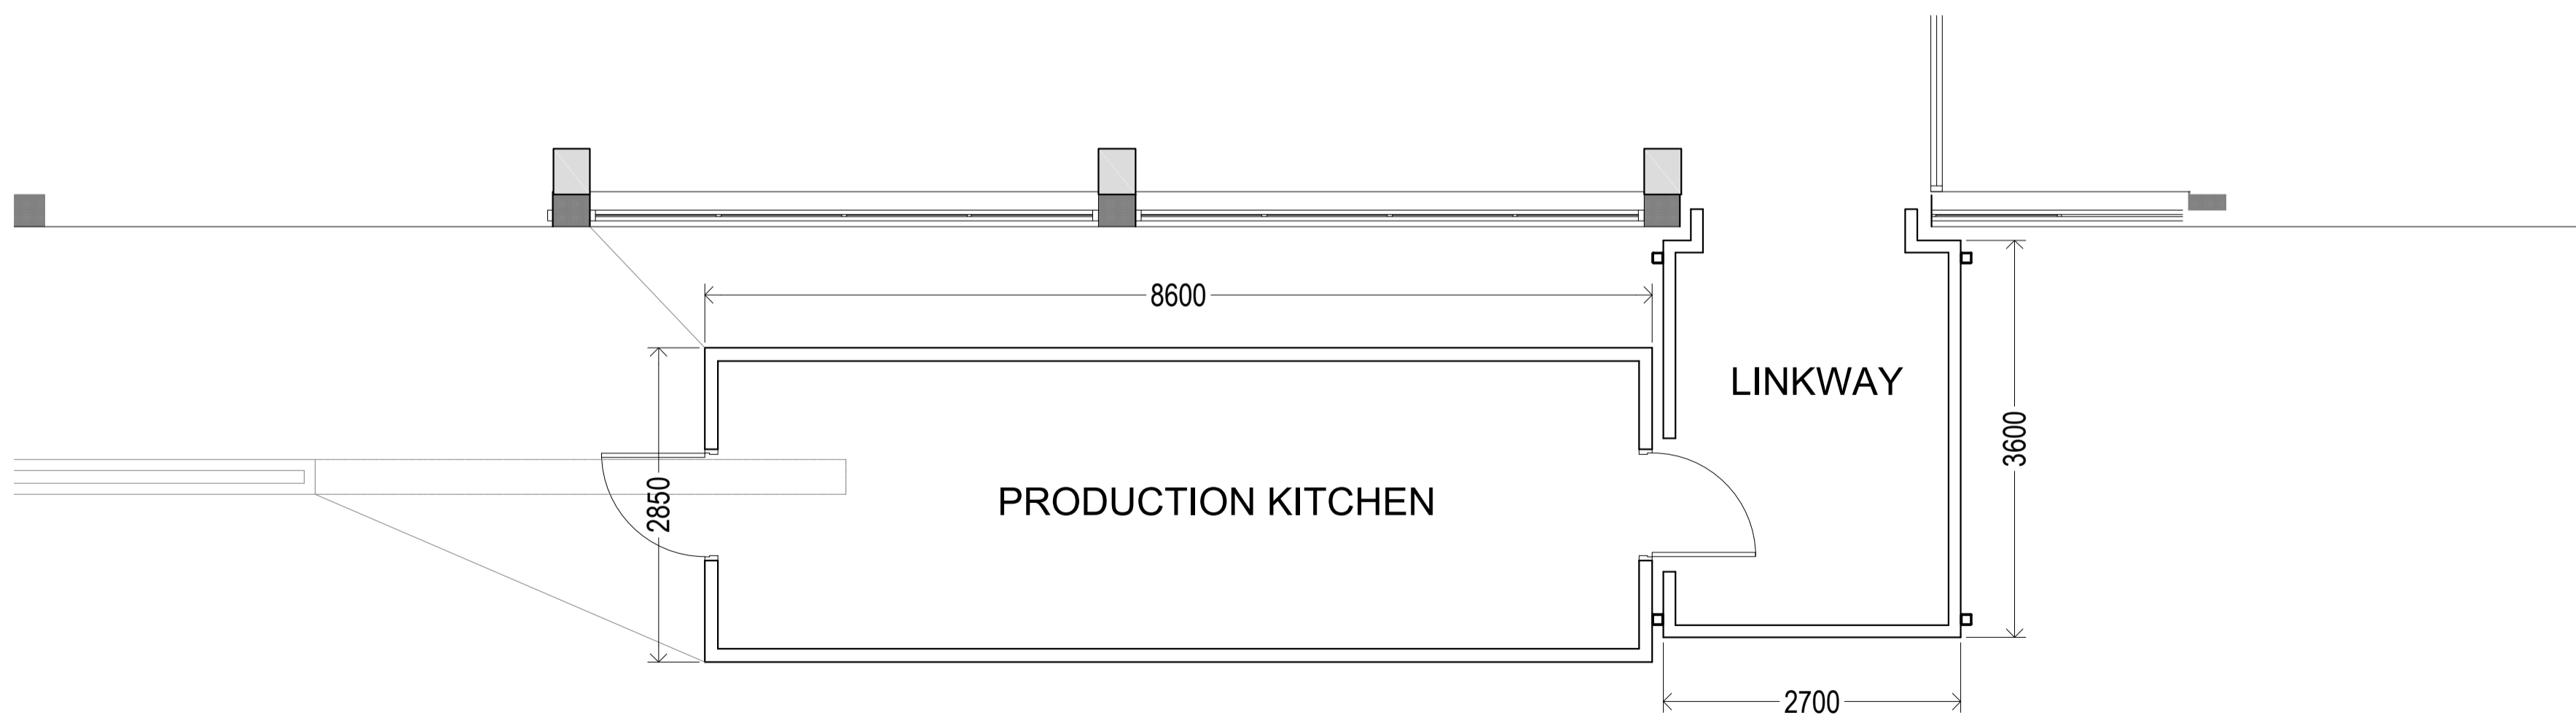


Proposed Kitchen Plan

1:50 @ A1

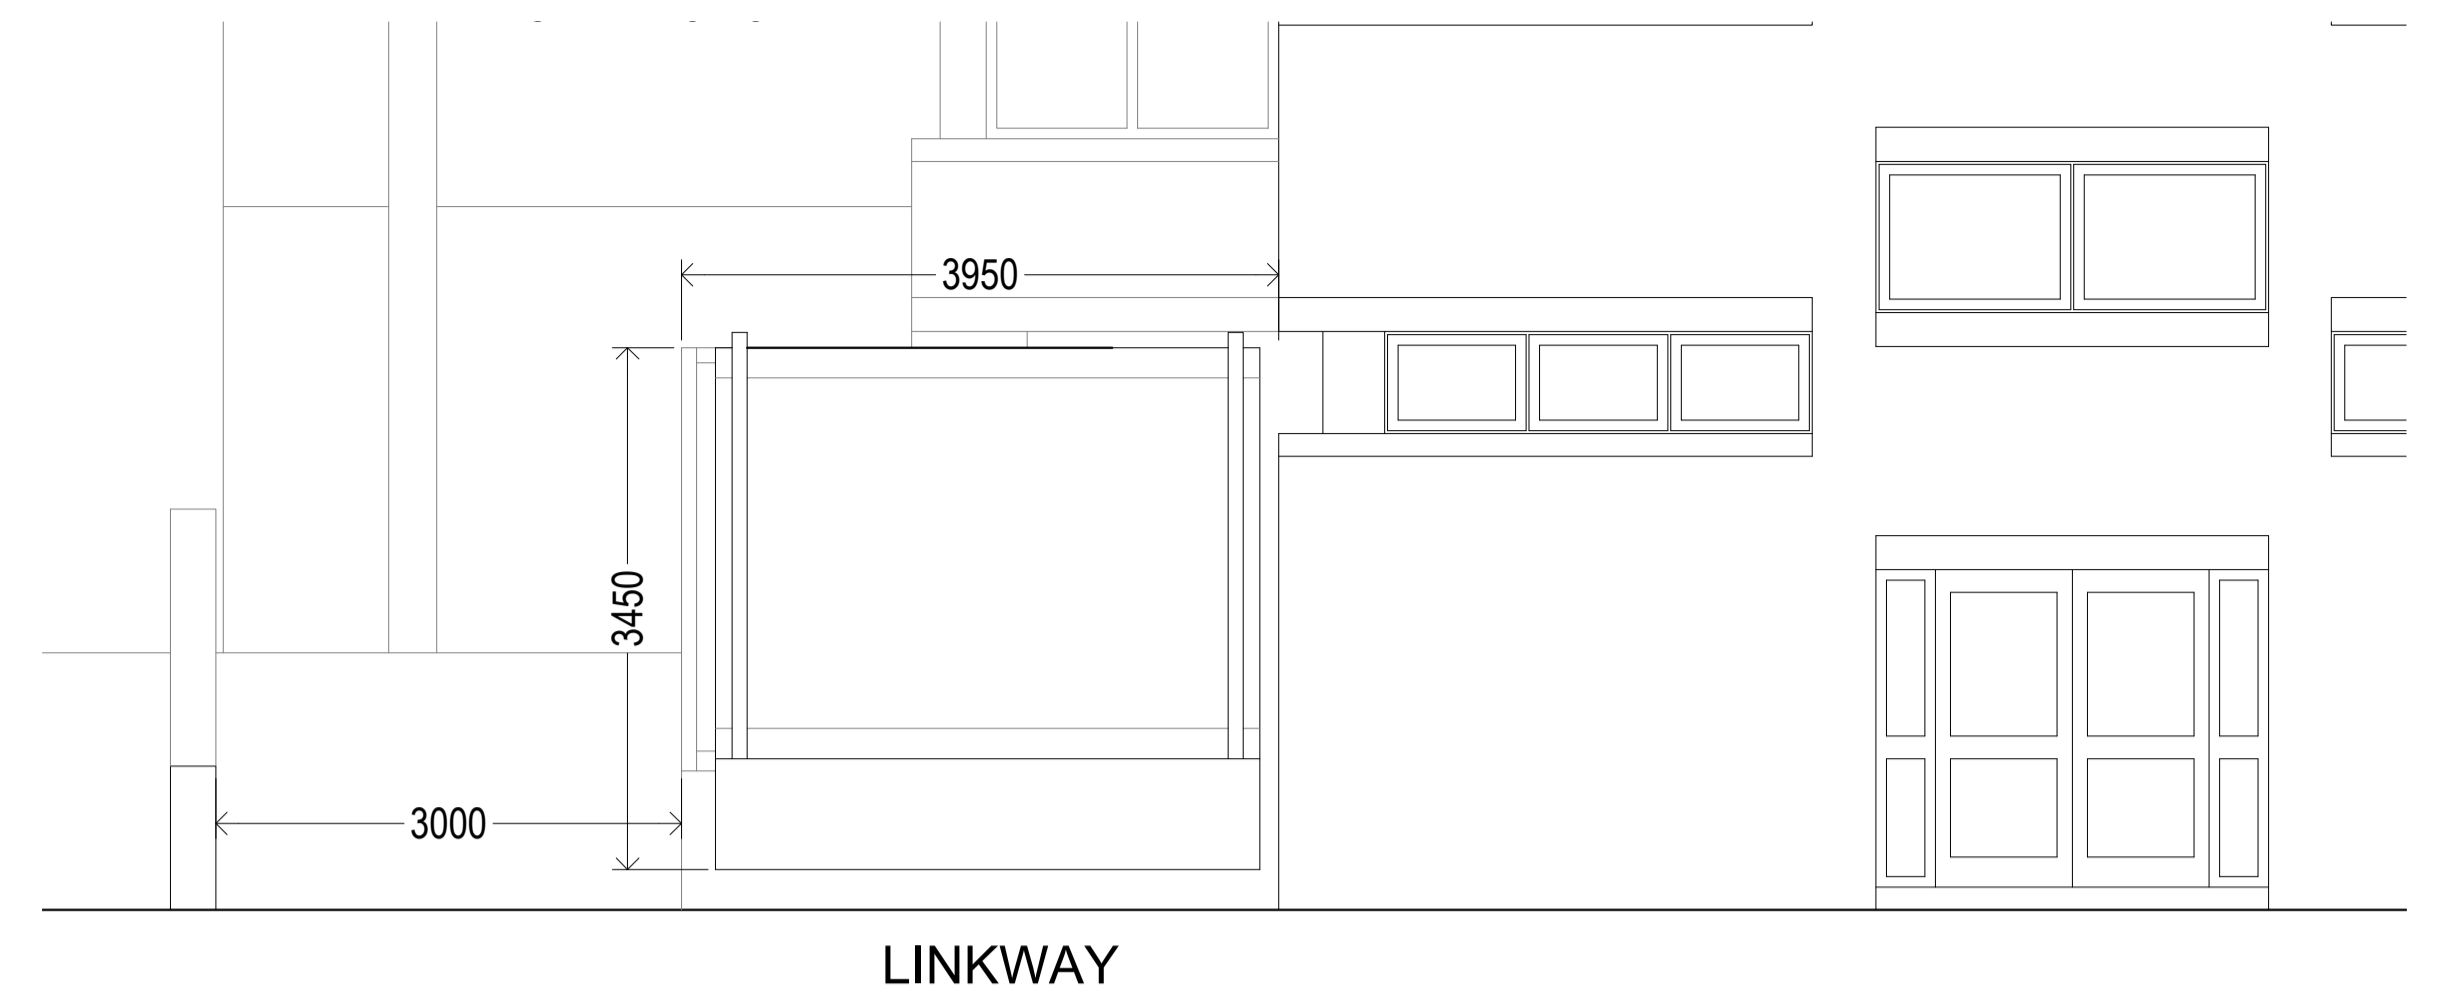

Kitchen East Elevation

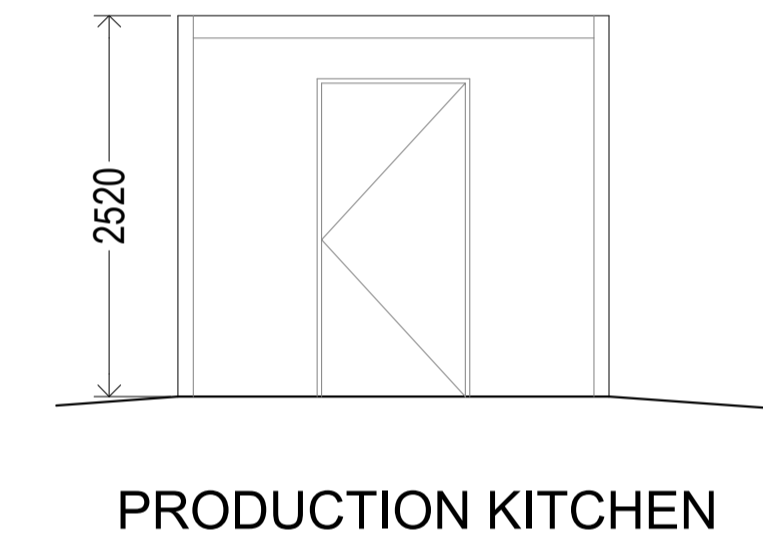

Kitchen West Elevation

P01 - FIRST ISSUE. RA 19.07.21

PLANNING APPLICATION

PROJECT REFERENCE

352 001 MSERV

DRAWING REFERENCE

project code - originator - volume - level - type - role - number

352001-SoS-00-00-DR-A-1014

DRAWING NUMBER

1014

REVISION

P01

SUITABILITY

S4

PROJECT

BARNSELY COLLEGE

TEMPORARY KITCHEN

DRAWING

KITCHEN PLAN AND ELEVATIONS AS PROPOS

SCALE 1:50 @ A1

DATE JULY 2021

DRAWN RA

CHECKED



ARCHITECTS | INTERIOR DESIGNERS | BUILDING SURVEYORS

25a THE GROVE PROMENADE  
ILKLEY  
LS29 8AF  
TEL : +44 (0) 1943 816 489

THE STANLEY BUILDING  
7 PANCRAS SQUARE  
LONDON N1C 4AG  
TEL : +44 (0) 208 090 0005