




FRONT ELEVATION - EAST



SIDE ELEVATION - NORTH



REAR ELEVATION - WEST

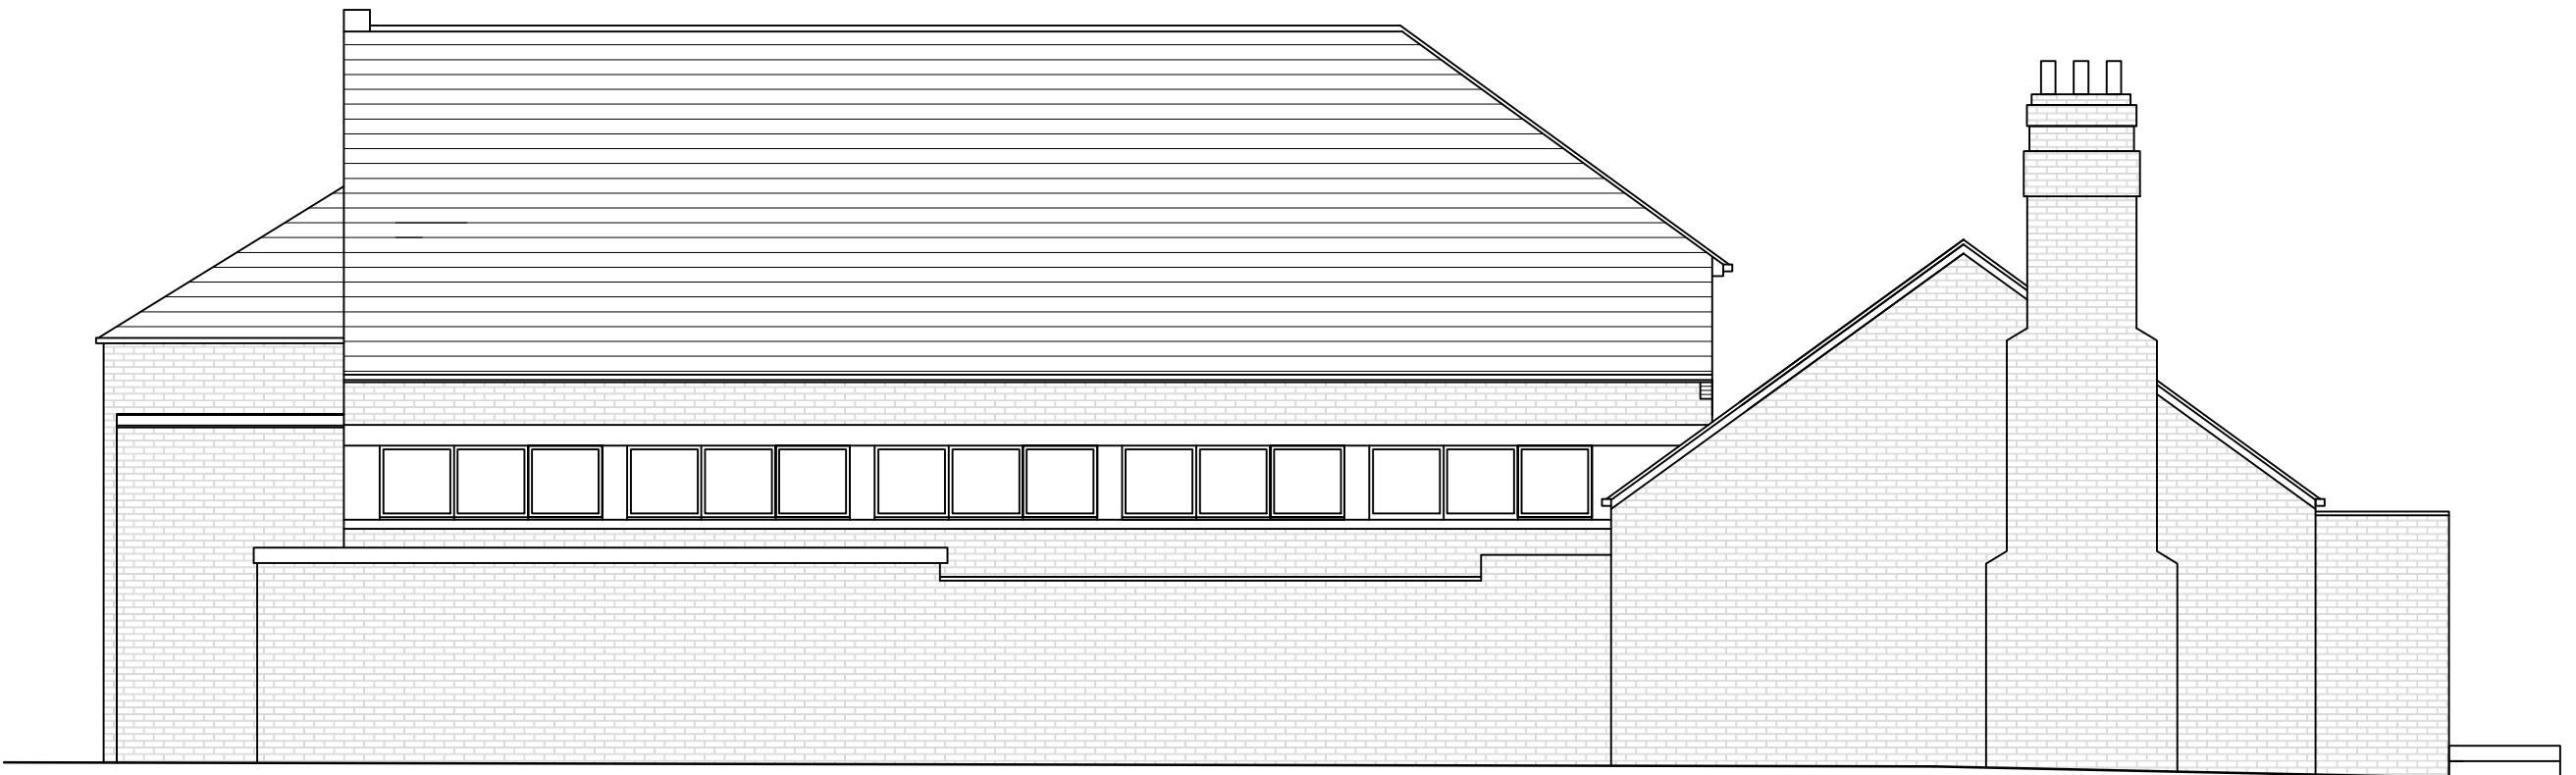

SIDE ELEVATION - SOUTH

Project: Lundwood Social Club, Pontefract Road, Lundwood, Barnsley, S71 5PN		
Drawing Title: Existing Elevations		
Drawn: DK	Date: May 26	Scale: 1:100@A1
Project No. 1666	Drawing No. 1666-02	Revision: -