


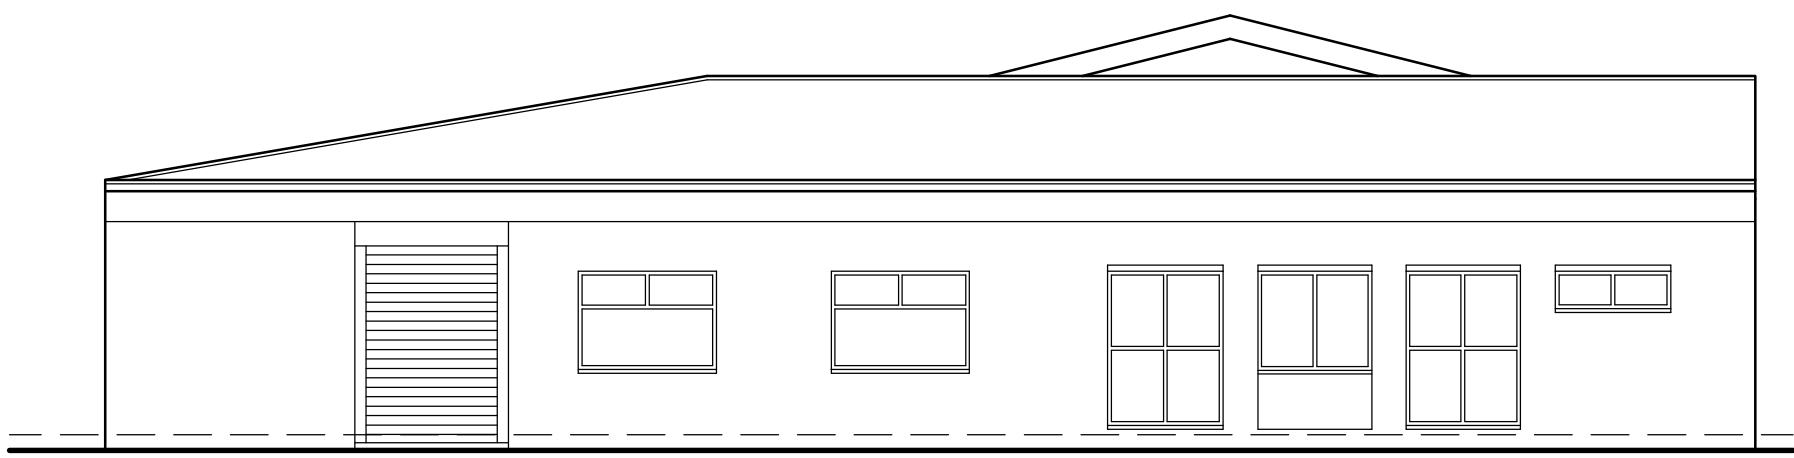


PROPOSED SIDE ELEVATION
SCALE 1:100




PROPOSED FRONT ELEVATION
SCALE 1:100




EXISTING SIDE ELEVATION
SCALE 1:100

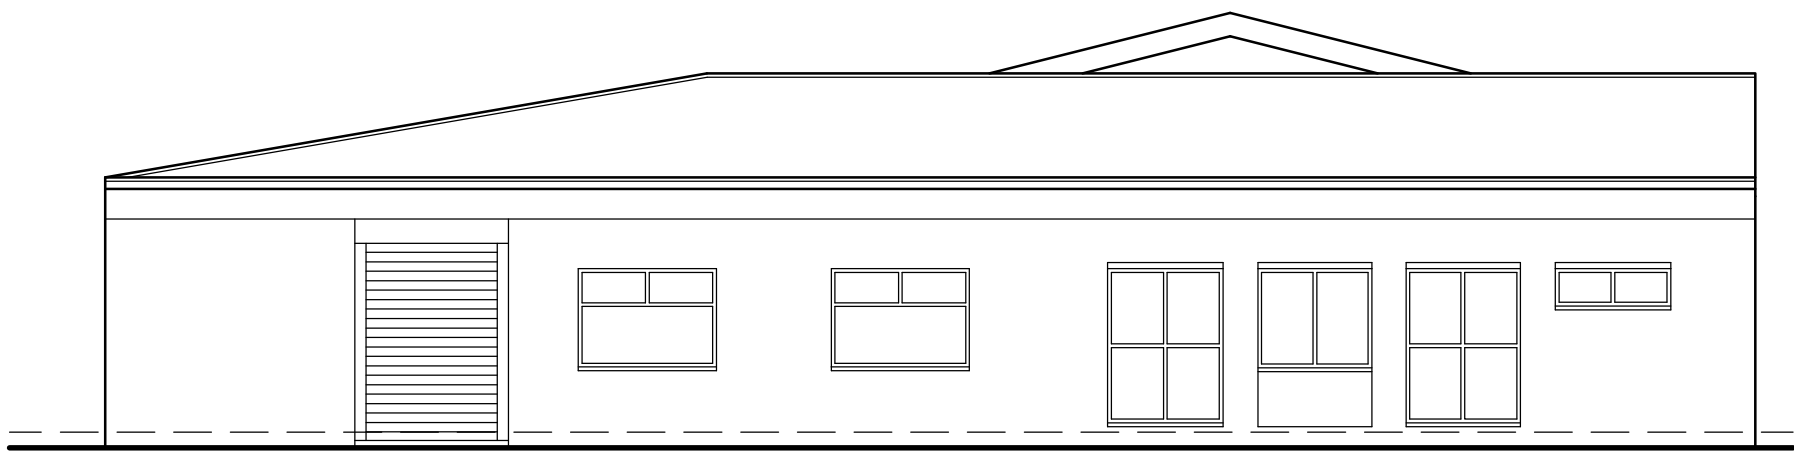

EXISTING FRONT ELEVATION
SCALE 1:100

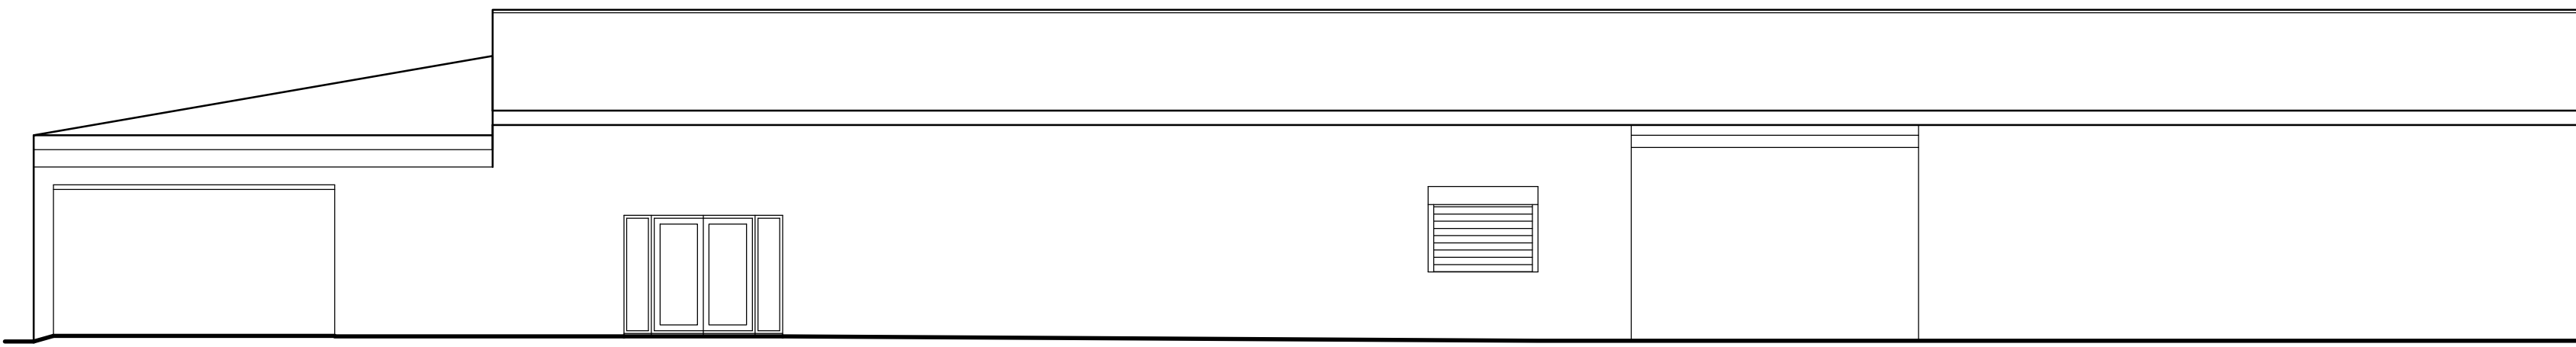

PROPOSED SIDE ELEVATION
SCALE 1:100

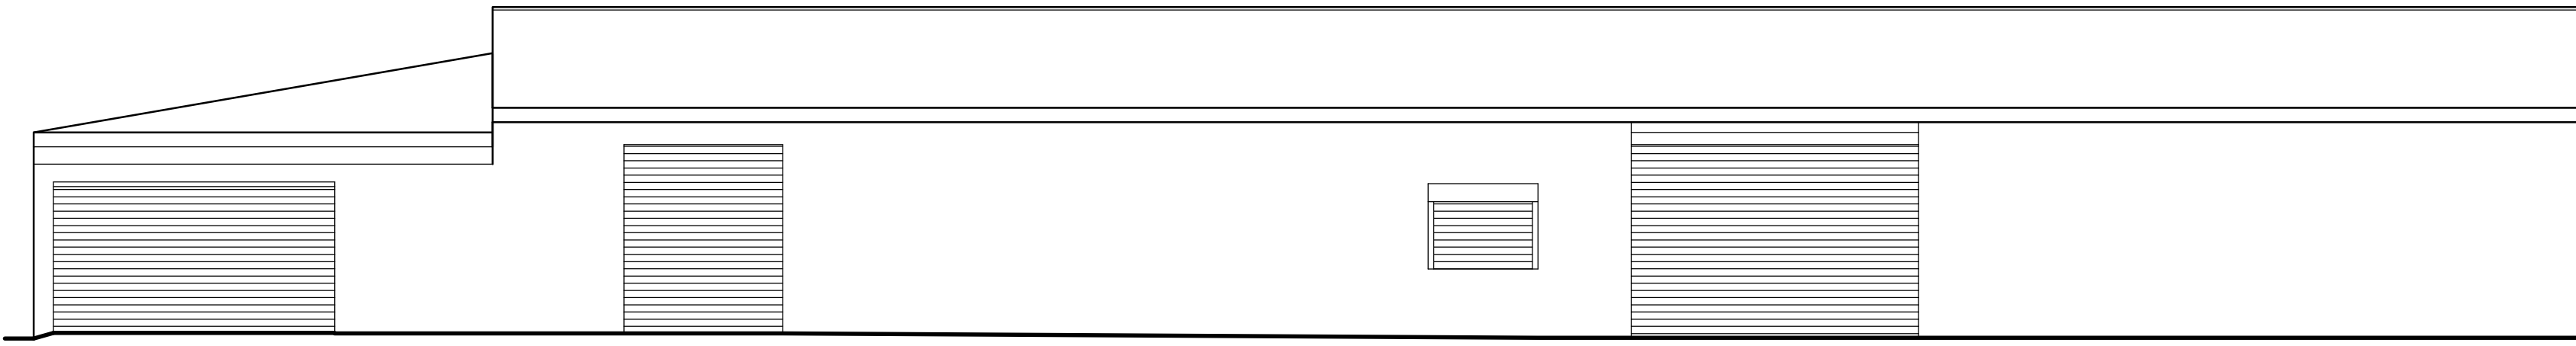

EXISTING SIDE ELEVATION
SCALE 1:100



SITE PLAN
SCALE 1:500

 WhiteAgus Architectural Services			OFFICE ONE, DRILL HALL, 11 EASTGATE, BARNSELEY, S70 2EU			Phone: 01226 208482 Email: info@whiteagus.co.uk Web: www.whiteagus.co.uk		
Project. PROPOSED WORKS AT UNIT 2, CARLTON IND ESTATE BARNSELEY S71 3PQ					Client. AMANDA GOODIER			
Drawing Title. ELEVATIONS					Date. JULY 2024		Scale. 1:50 & 1:100 @ A1	
					Ref. 24-074	Dwg. No. 02	Rev. 	
Date	Suffix	Description			Date	Suffix	Description	