

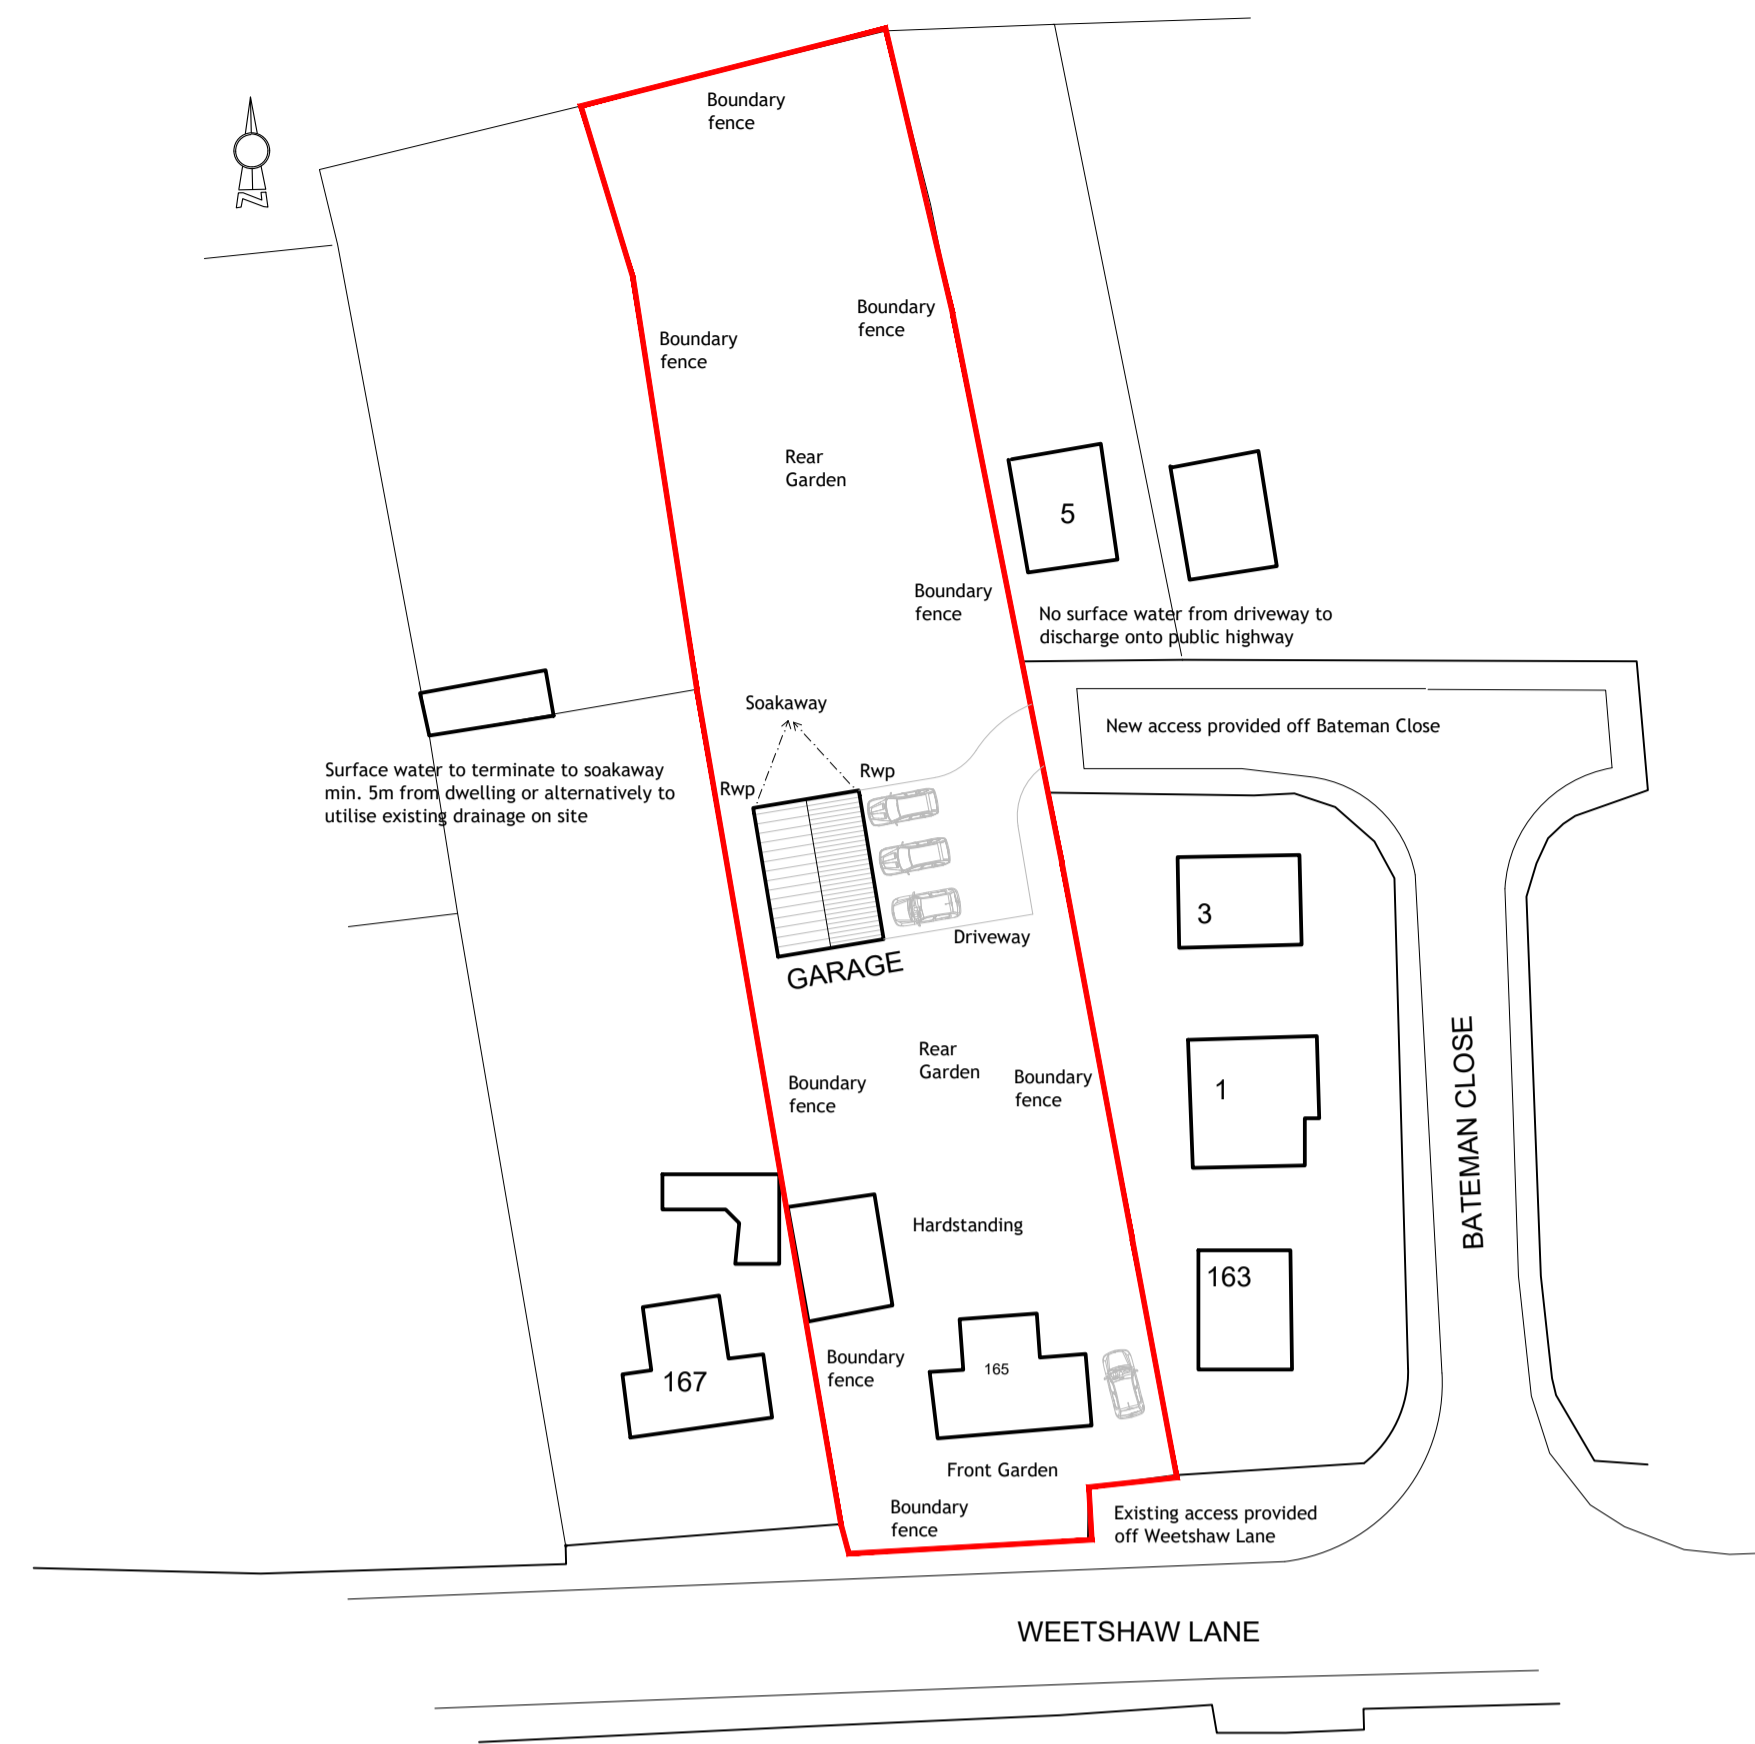



Existing Site Plan 1:500

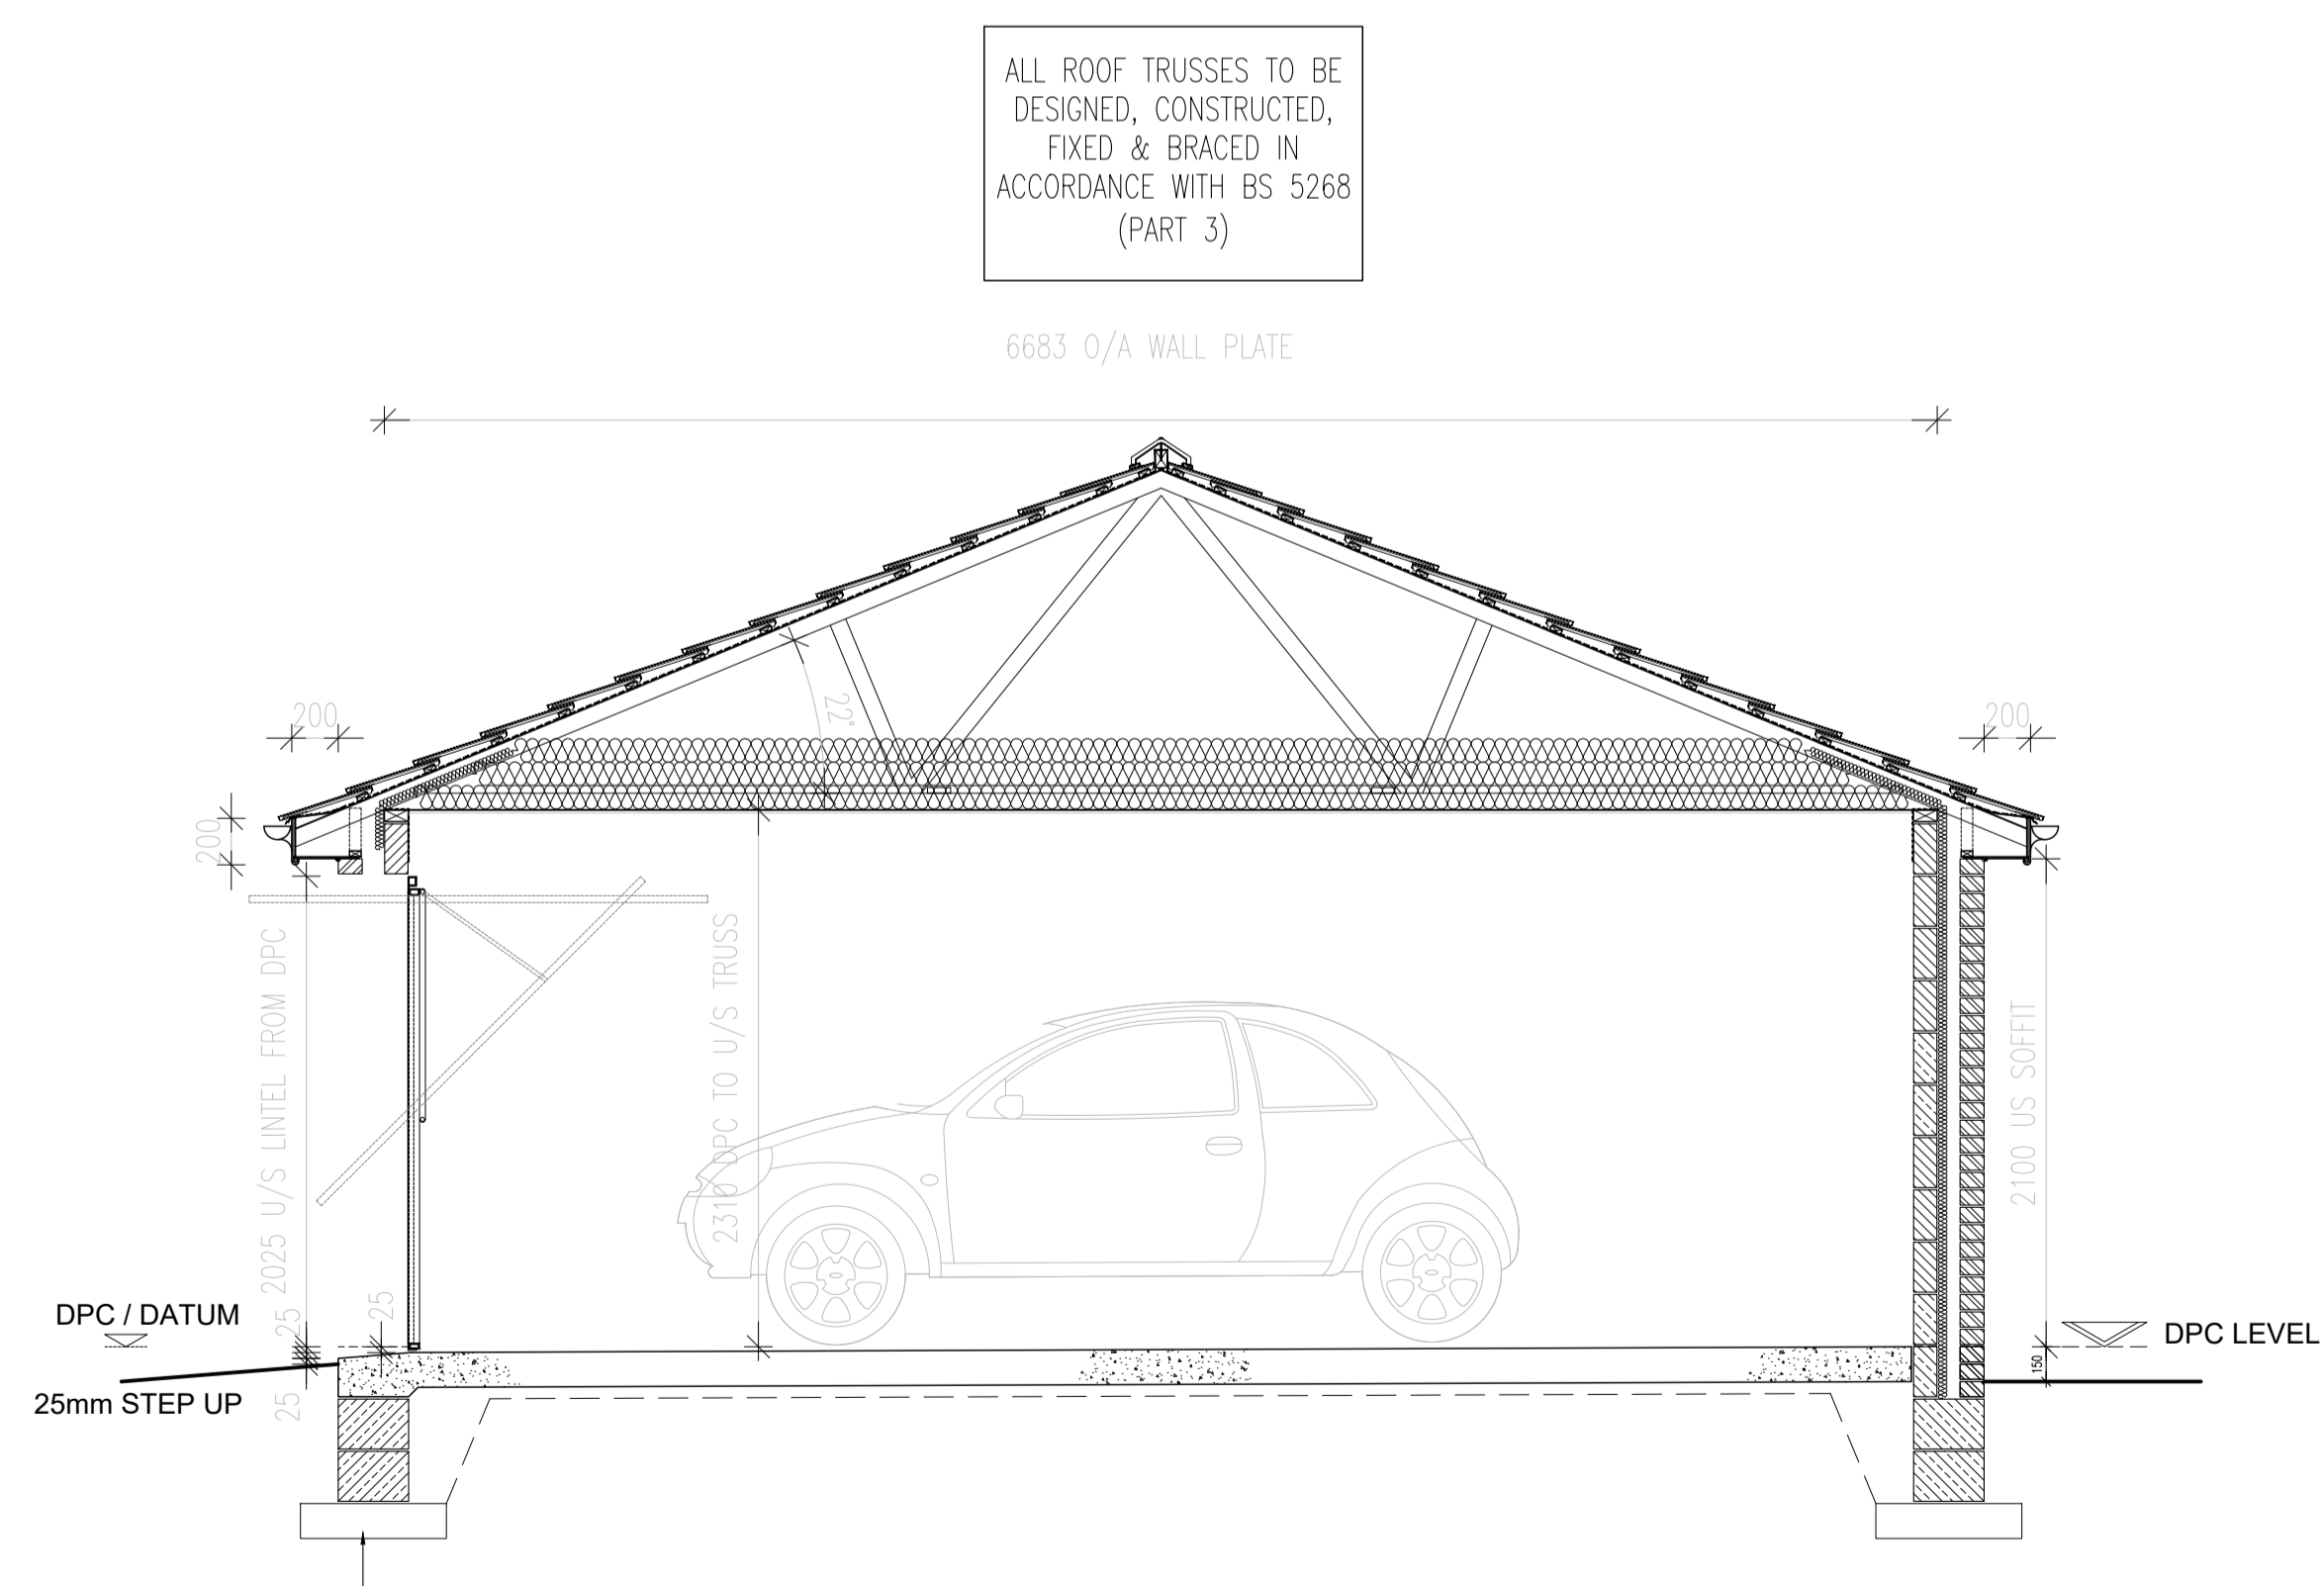

Proposed Site Plan 1:500

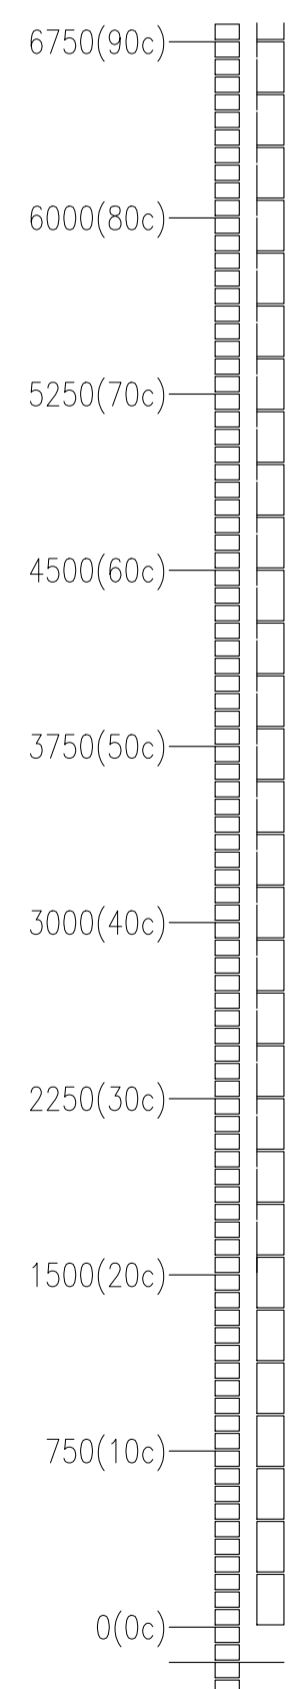

Section 1:50

Rev	Details	Date	By	Chk
Proposals 2 of 2				
165 Weetshaw Lane Cudworth Barnsley S72 8BL				
 HIVE				
Dwg No: H51/S72 8BL/002		Drawn: K.Ryan		
Date: April 2016		Check: K.Ryan		
Scale: 1:50 & 1:100		Copyright © Hive, Limited		