




PROPOSED REAR
SCALE 1:100

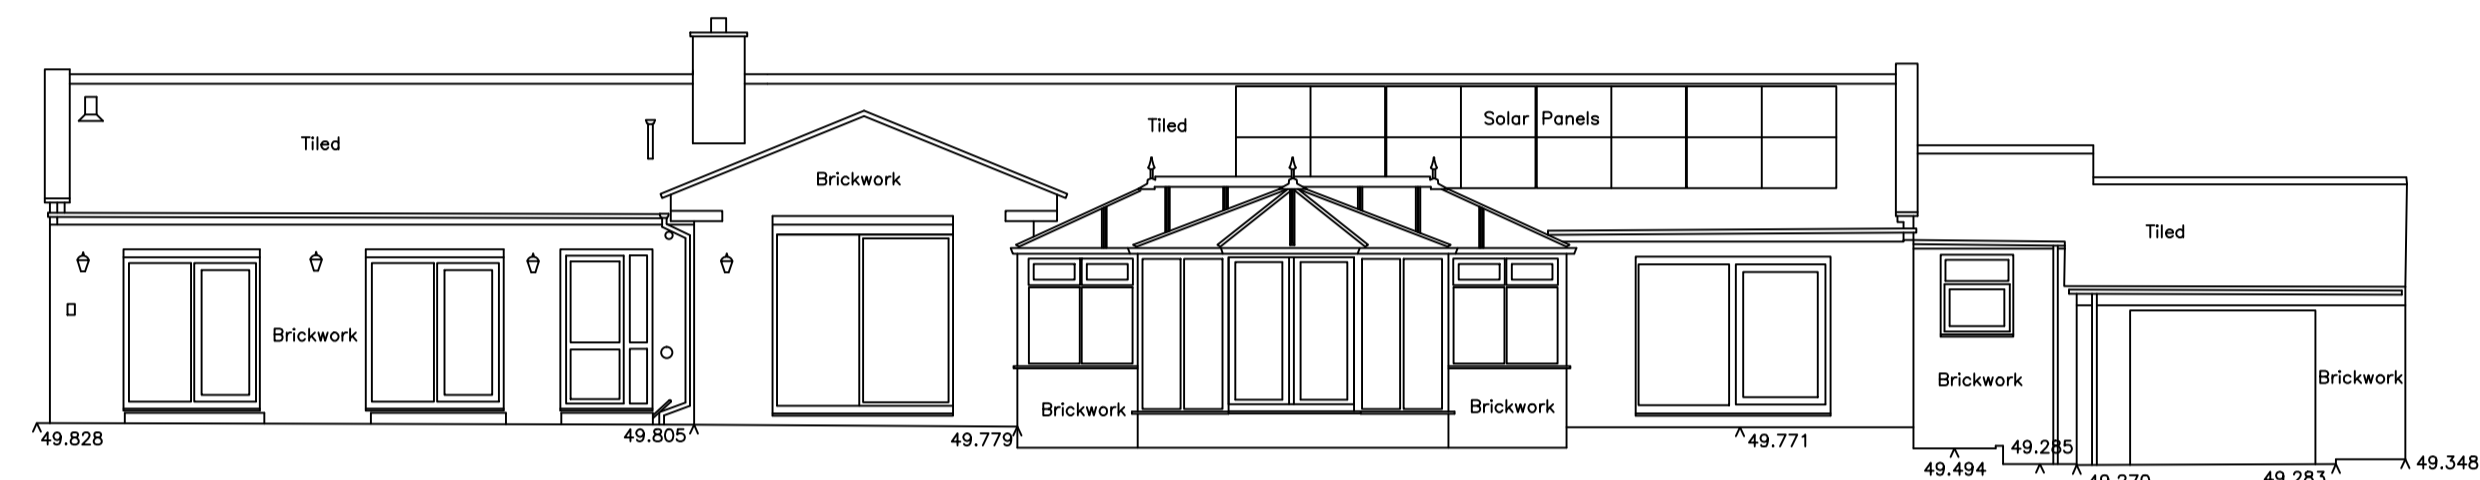


EXISTING REAR
SCALE 1:100

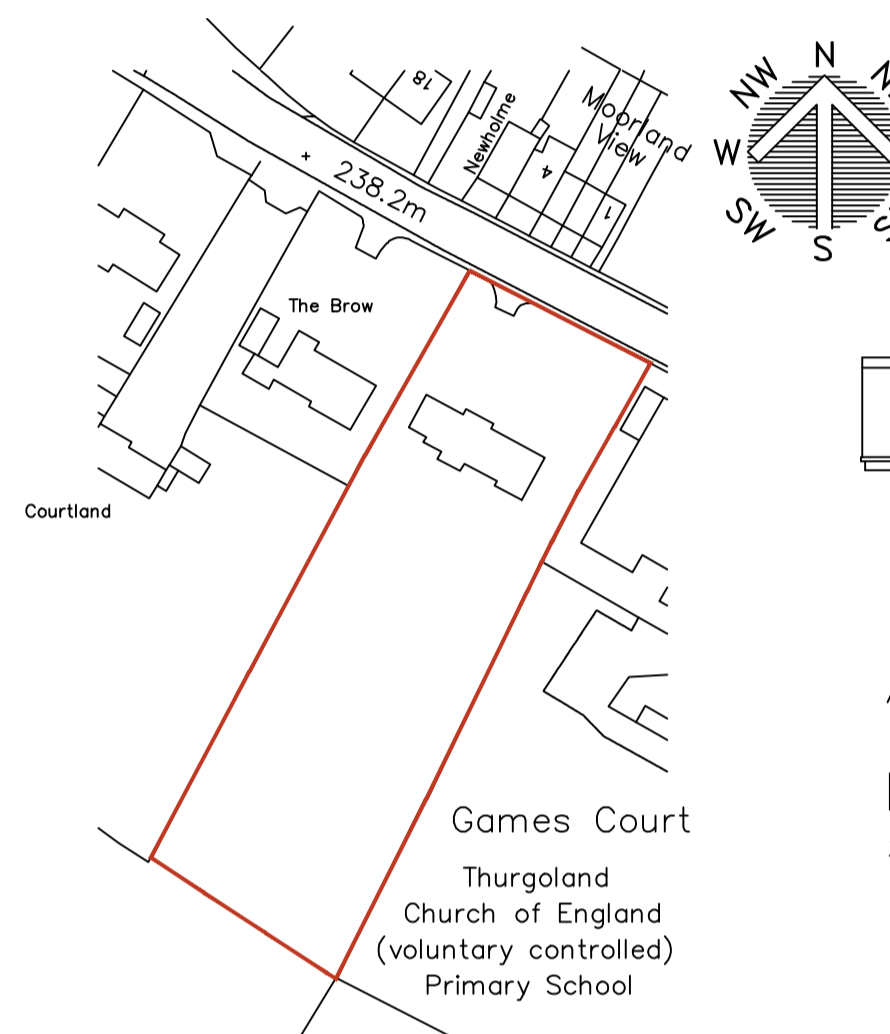


LOCATION PLAN
SCALE 1:1250

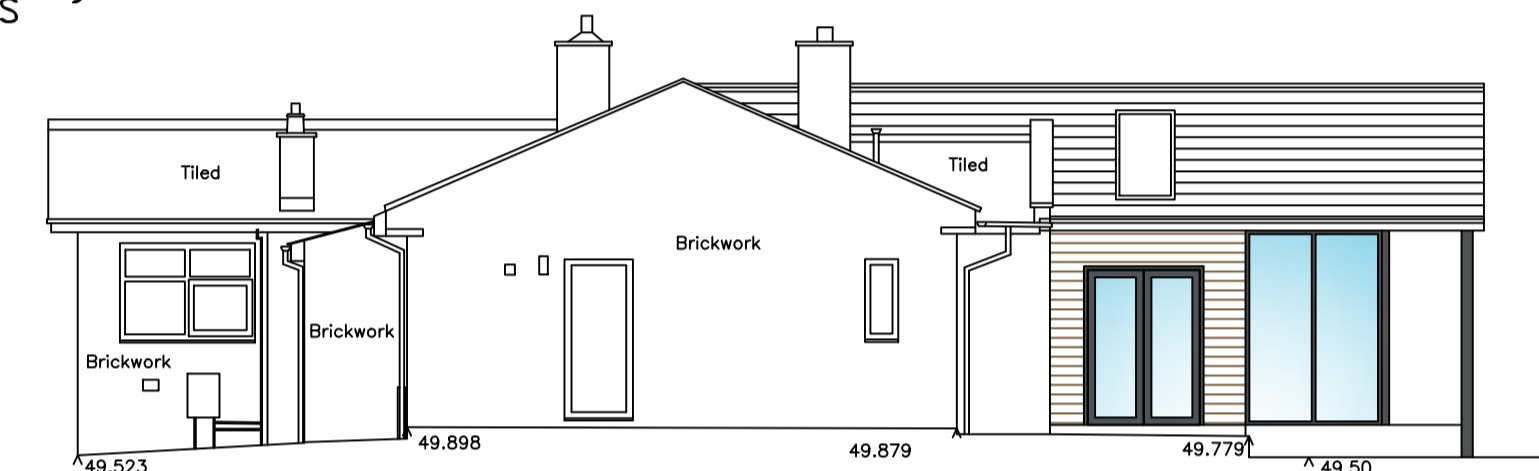


PROPOSED SIDE
SCALE 1:100

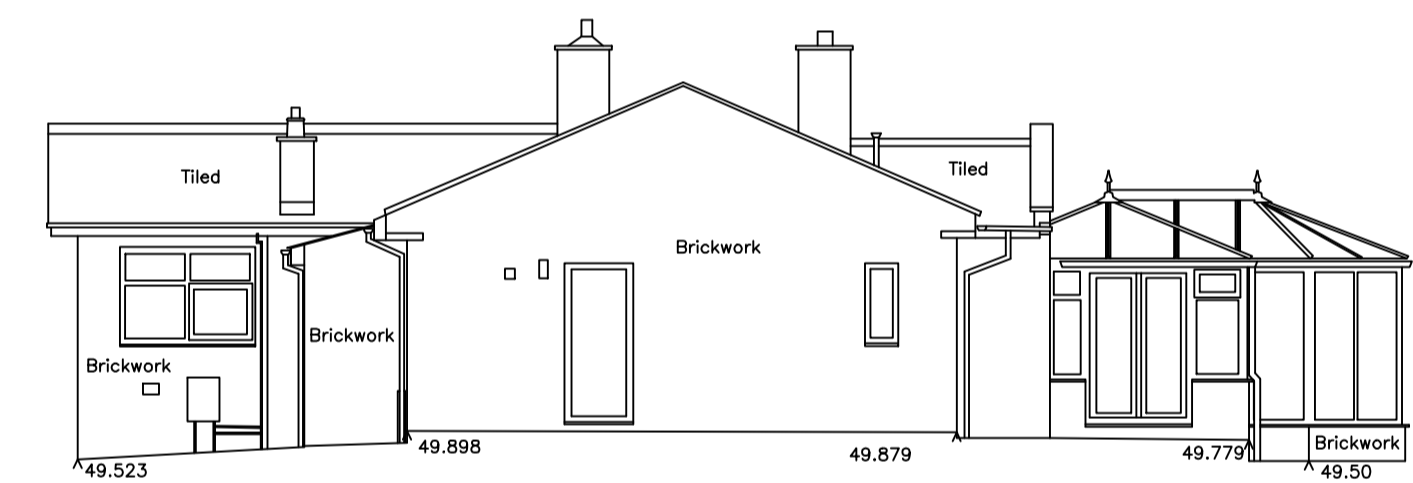

EXISTING SIDE
SCALE 1:100

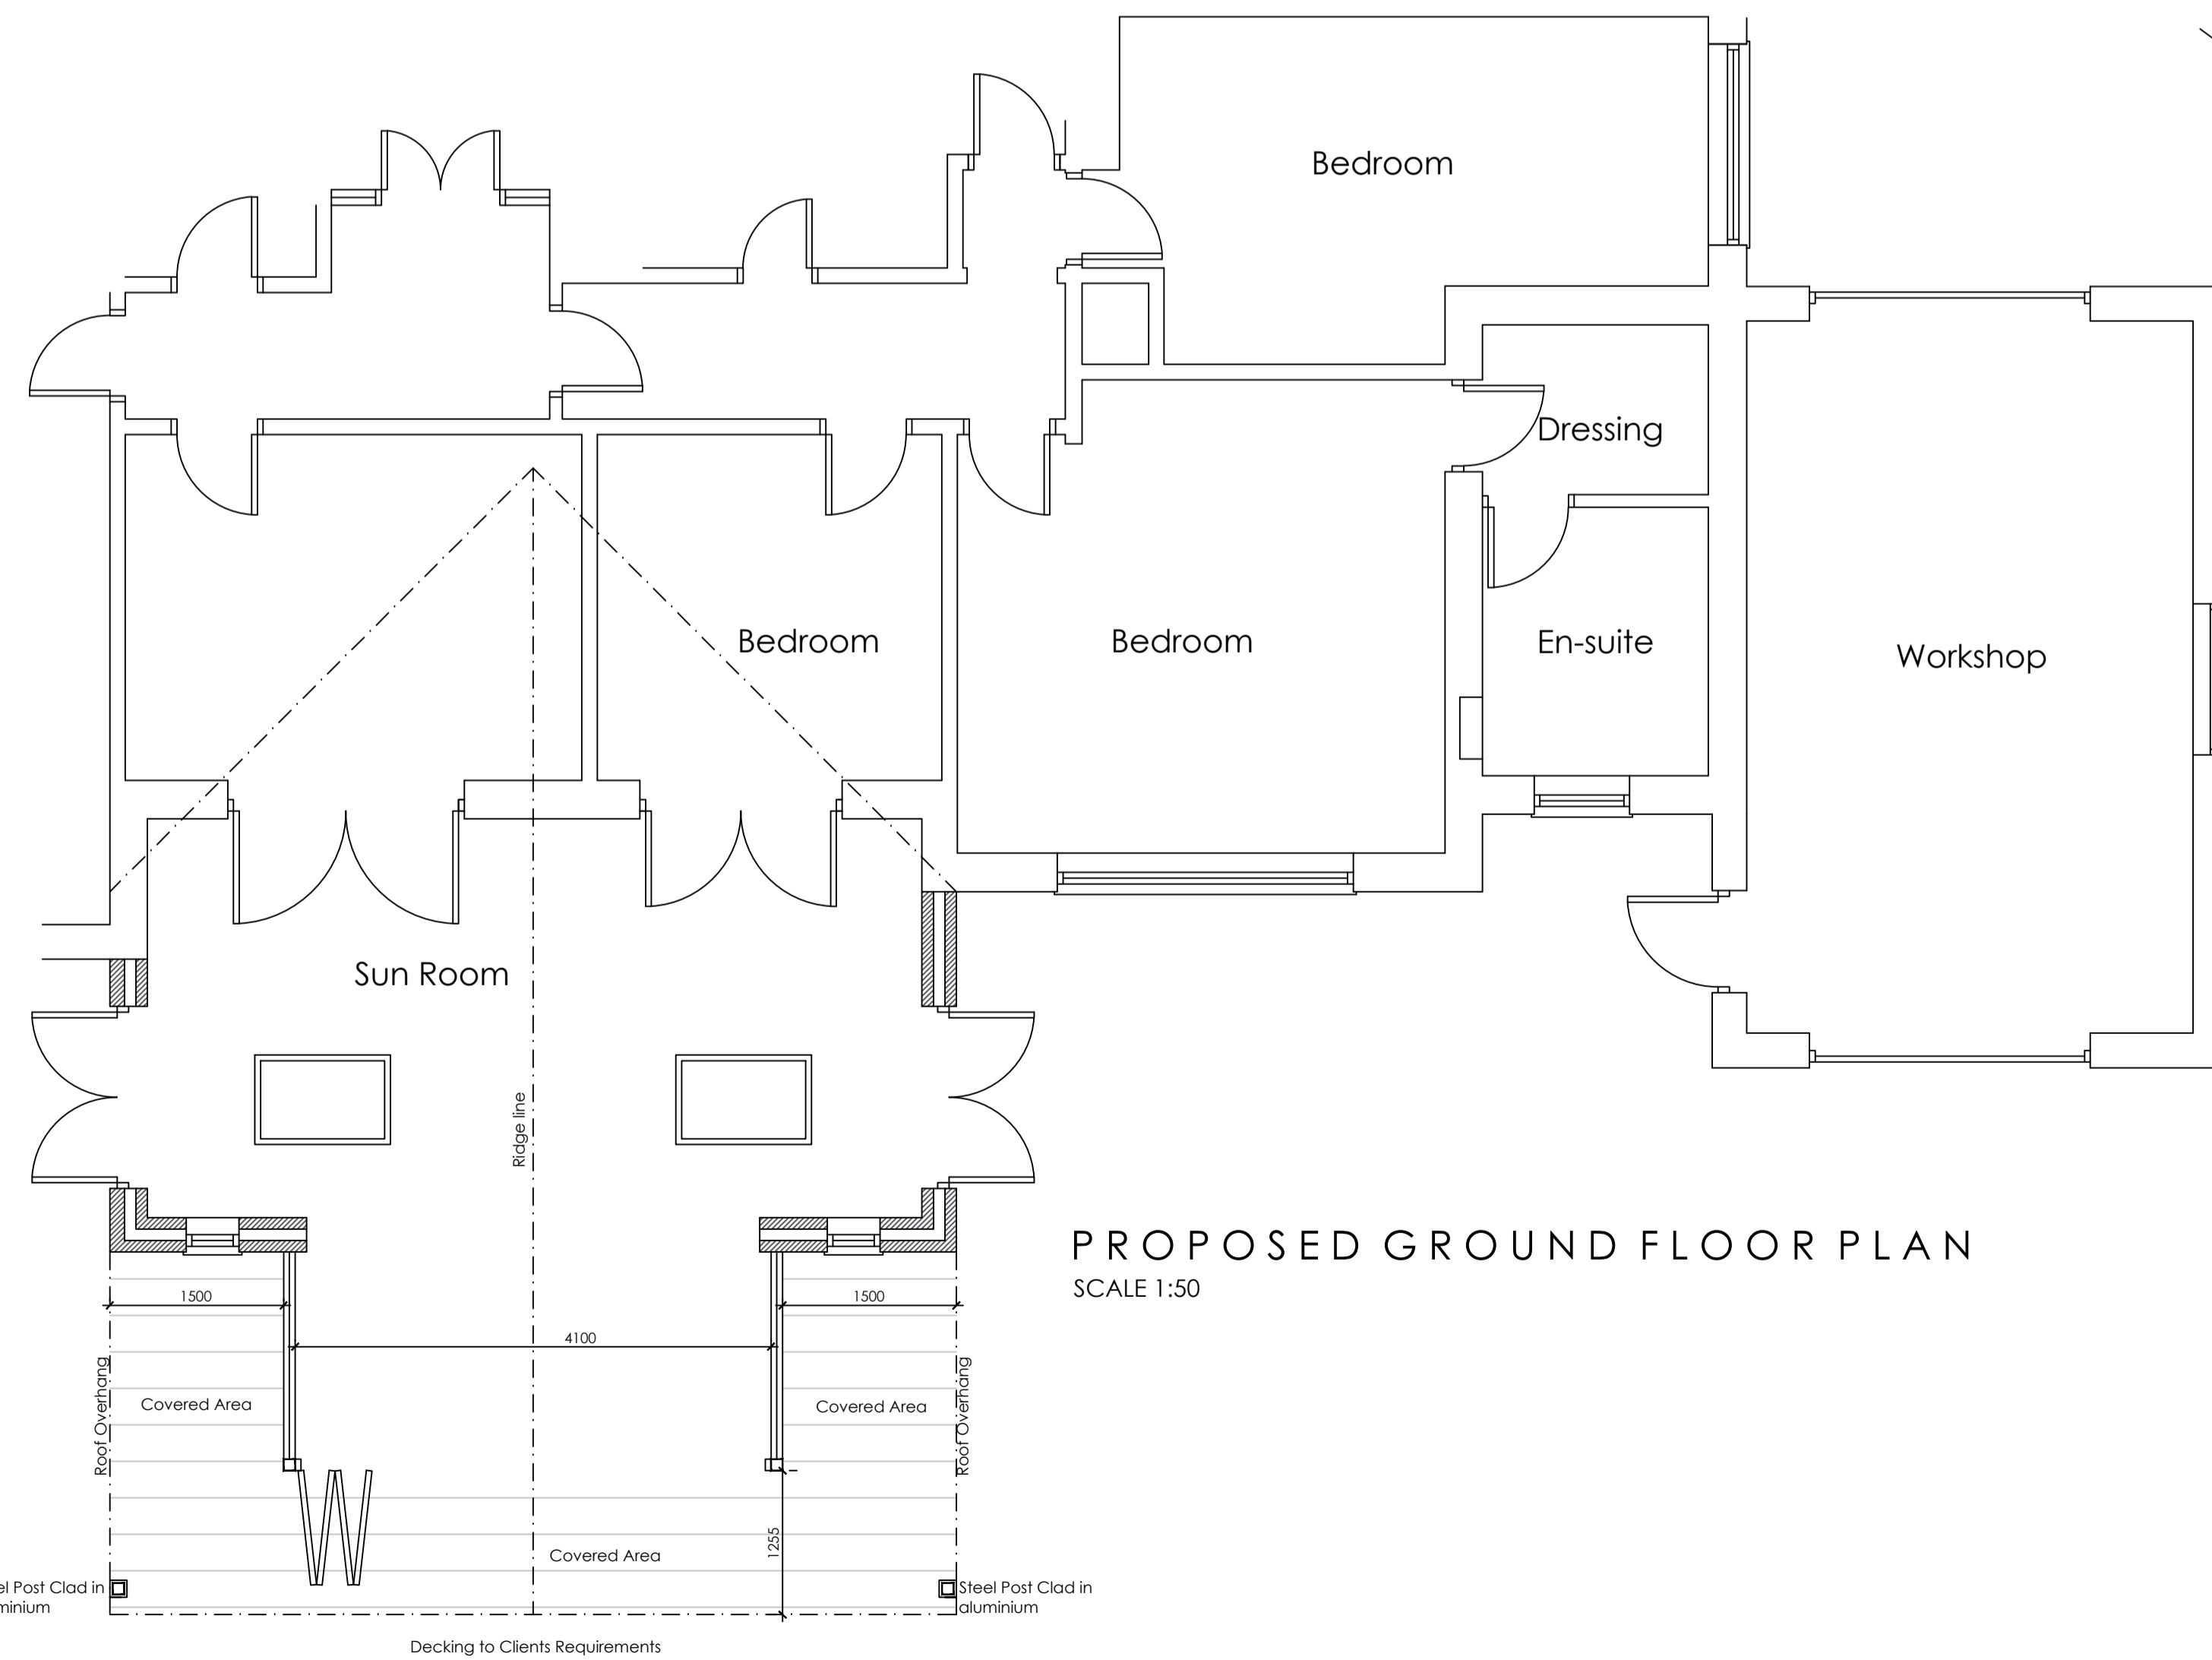

PROPOSED GROUND FLOOR PLAN
SCALE 1:50

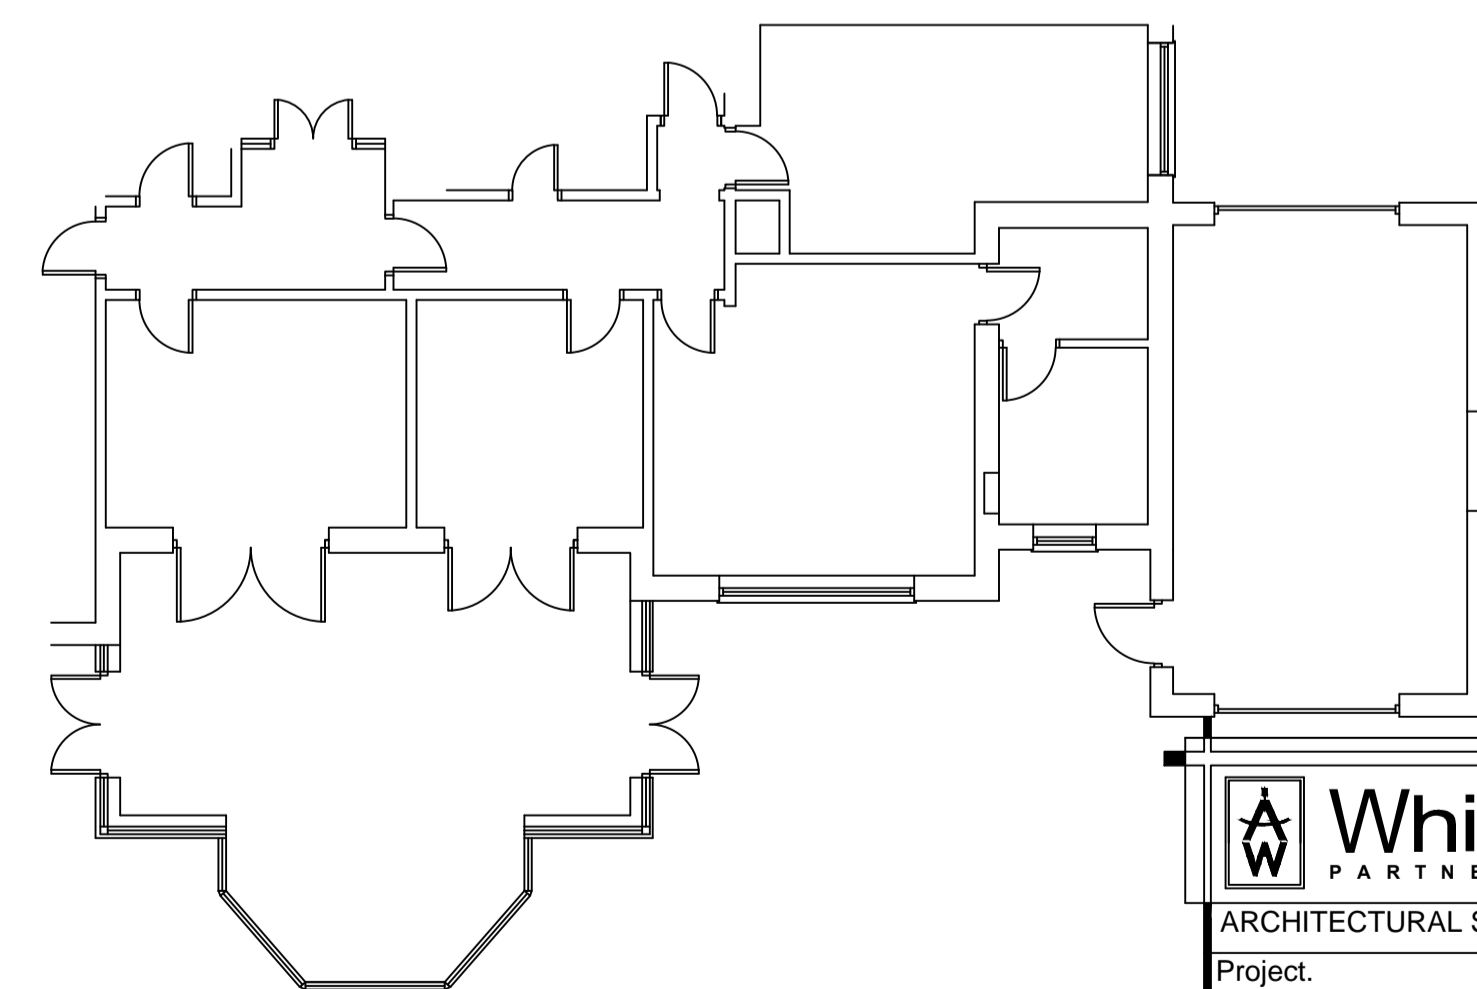

EXISTING FLOOR PLAN
SCALE 1:100

		8 MORSTON BUSINESS PARK, WHALEY ROAD, BARUGH GREEN, BARNESLEY, S75 1HQ Email: info@whiteaguspартnership.co.uk Web: www.whiteaguspартnership.co.uk		Phone: 01226 208482 Fax: 01226 283030	
ARCHITECTURAL SERVICES AND SURVEYORS				Client: MR & MRS COOK	
Project: PROPOSED ALTERATIONS AT BRILEY, HALIFAX ROAD THURGOLAND, S35 7AL				Date: APRIL 2016	
Drawing Title: PROPOSED PLANS & ELEVATIONS				Scale: 1:50 @ A1	
Ref: 15-160				Dwg. No. 01	
Date: 09/06/2016				Rev. A	
Date	Suffix	Description	Date	Suffix	Description
09/06/2016	A	VELUX ADDED			