



DO NOT SCALE FROM THIS DRAWING. ALL DIMENSIONS TO BE CHECKED ON SITE BY CONTRACTOR. REPORT ANY DISCREPANCIES TO DRAWING AUTHOR AND PROPERTY SERVICES TEAM. DRAWING OR CONTENTS SHOULD NOT BE DUPLICATED WITHOUT PRIOR CONSENT.


DRAWING TO BE READ IN CONJUNCTION WITH ALL OTHER PROJECT DOCUMENTS INCLUDING BUT NOT LIMITED TO DRAWINGS, SPECIFICATIONS, SCHEDULES

 


NOTES

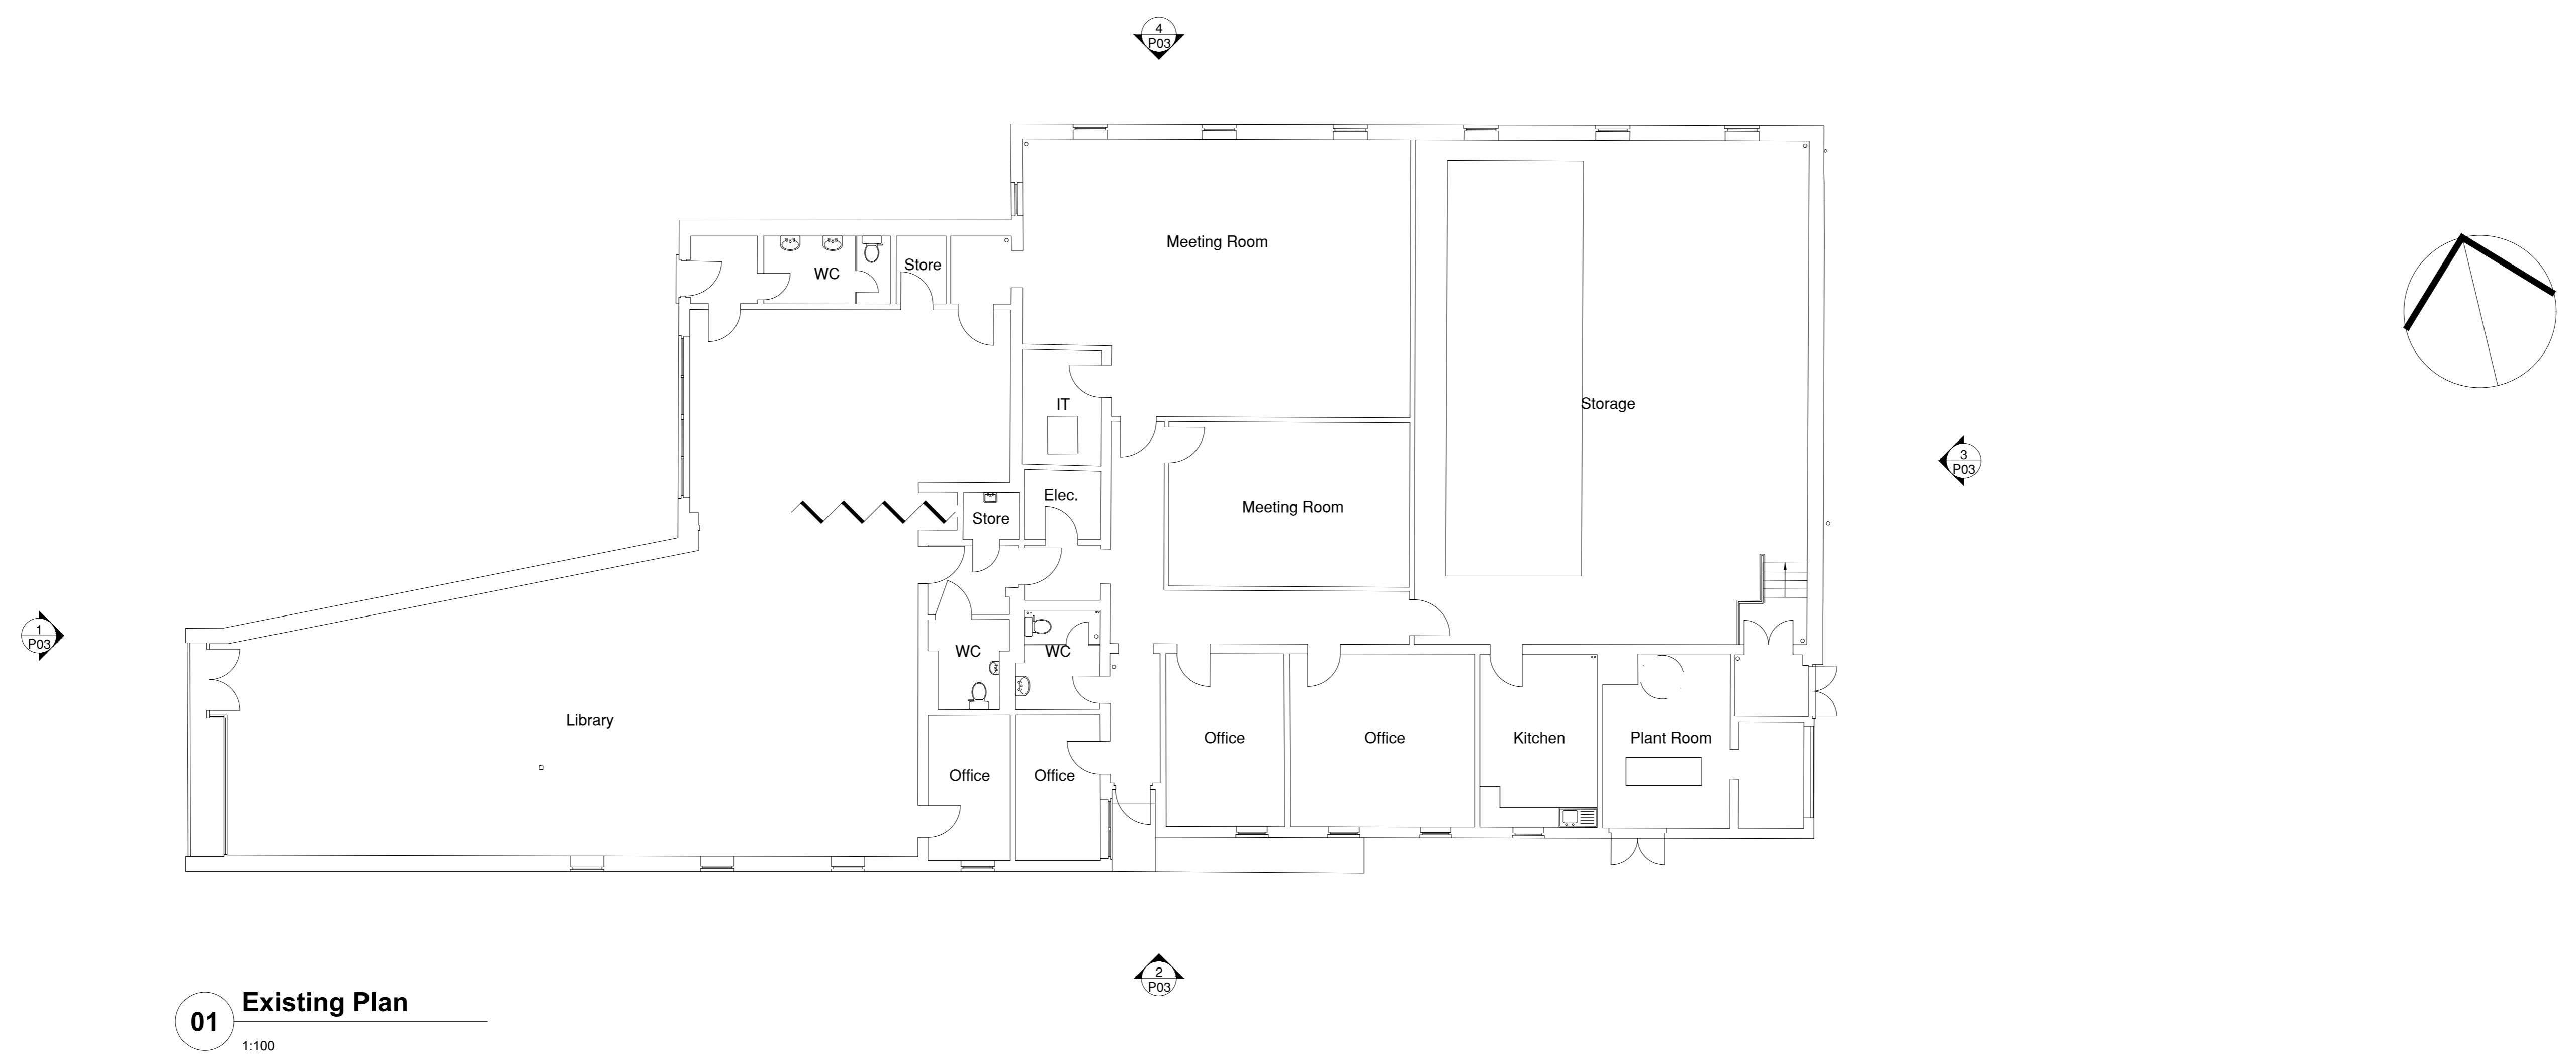


01 Existing Plan
1:100

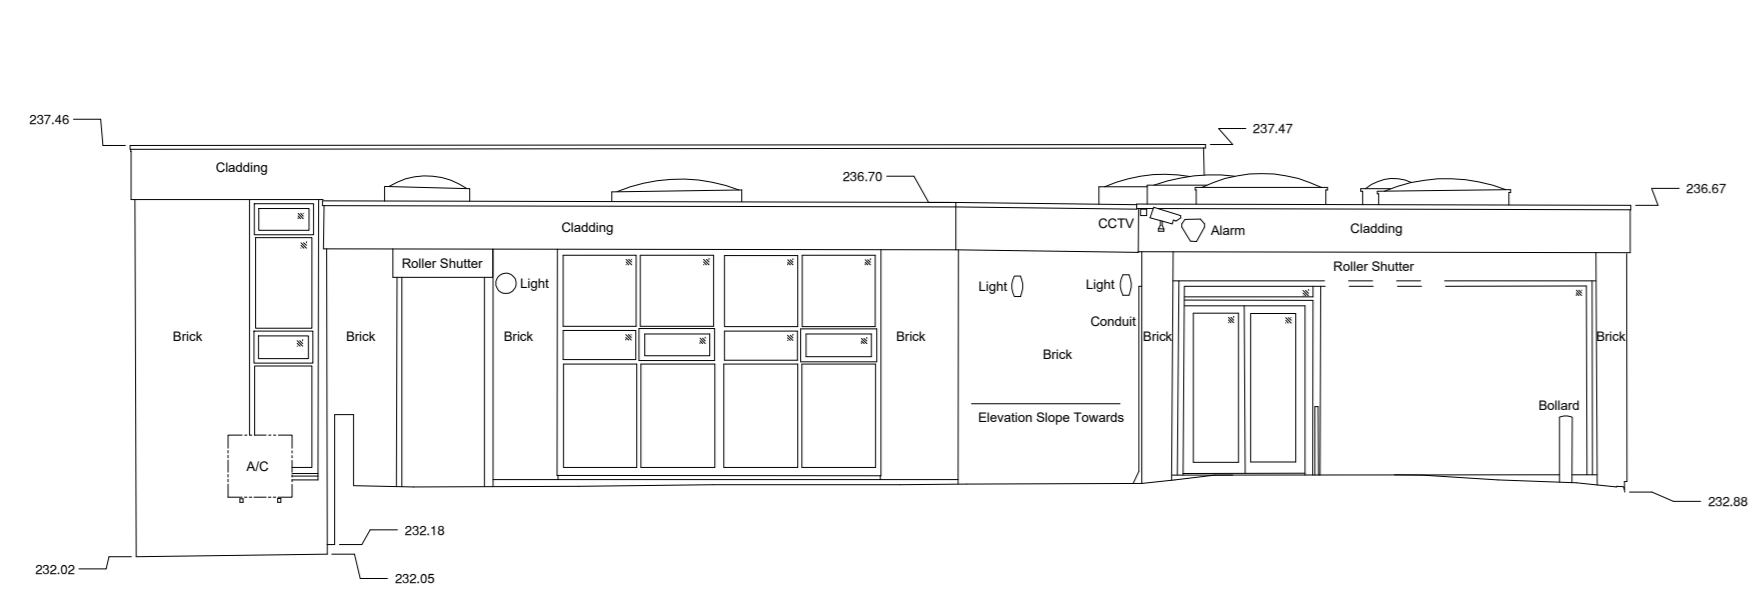


02 Elevation 1
1:100

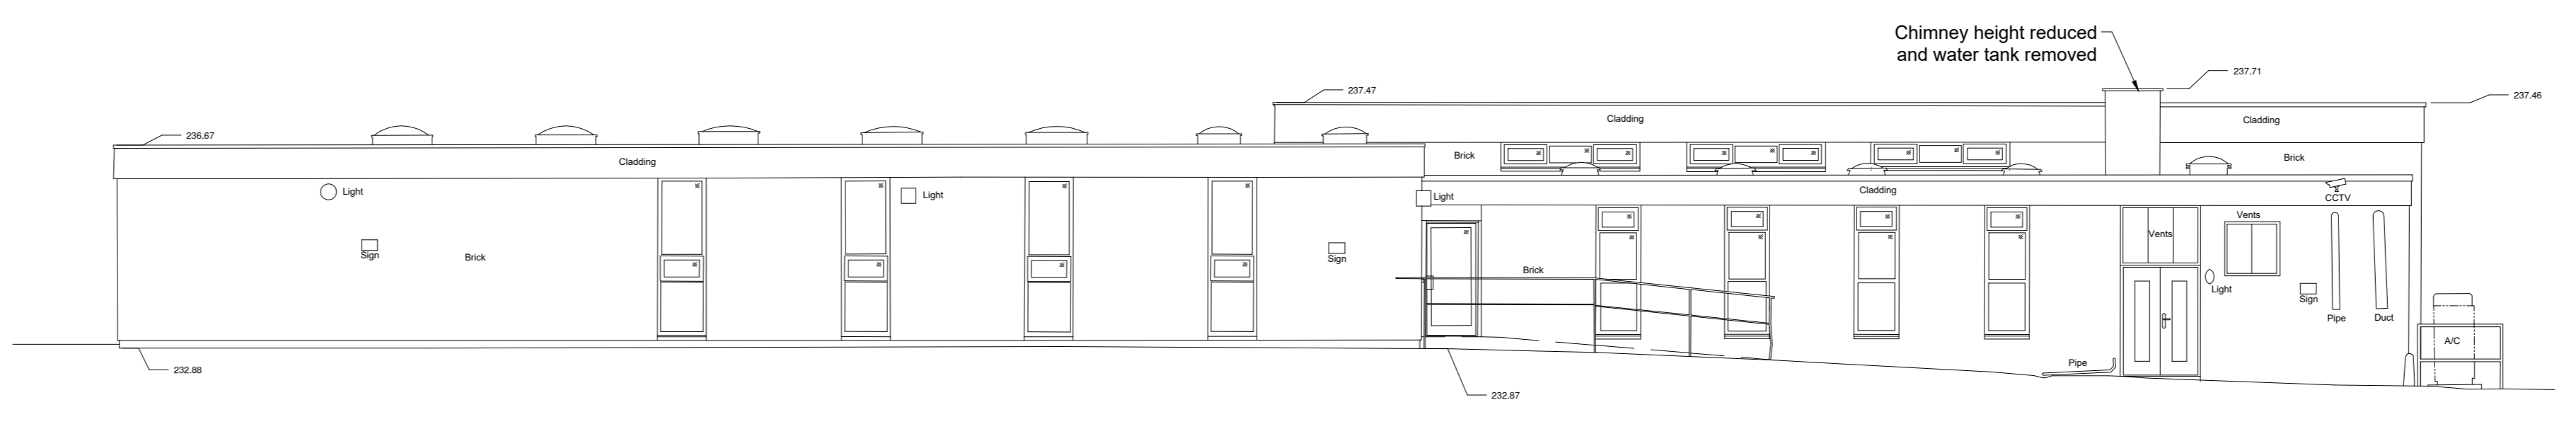

03 Elevation 2
1:100

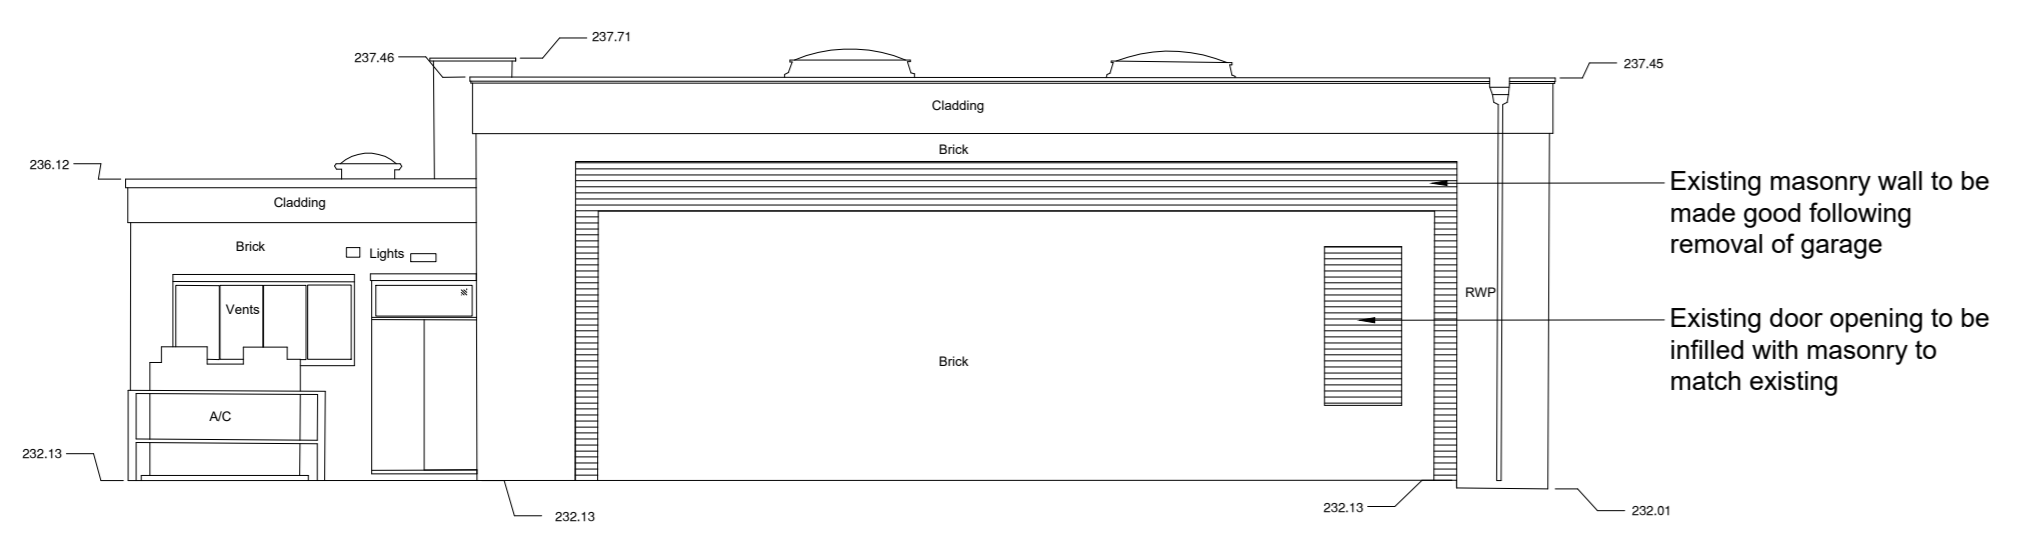

04 Elevation 3
1:100

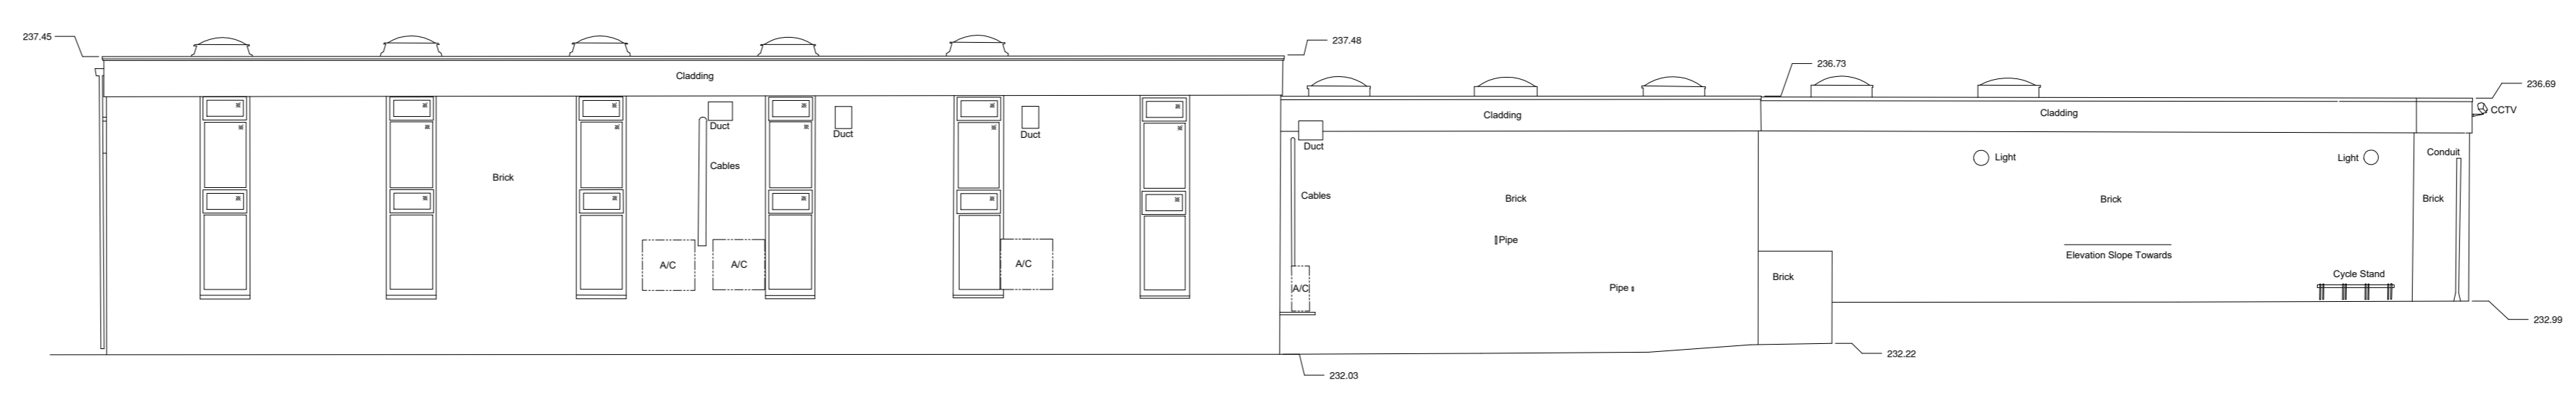

05 Elevation 4
1:100

P1	First Issue	28/02/25	BST
Rev	Notes	Date	Issued By



SERVICE		
Property Services		
PROJECT		
Penistone Library		
TITLE		
Proposed Floor Plan & Elevations		
PROJECT REF	DRAWING REFERENCE	REV
P05	P05	P1
SCALE	DISCIPLINE	SHEET SIZE
1:100	ARCHITECTURE	A0
PURPOSE OF ISSUE	PLANNING APPROVAL	Drawn Checked BST