


3 North
1 : 100

4 East
1 : 100


5 South
1 : 100

6 West
1 : 100

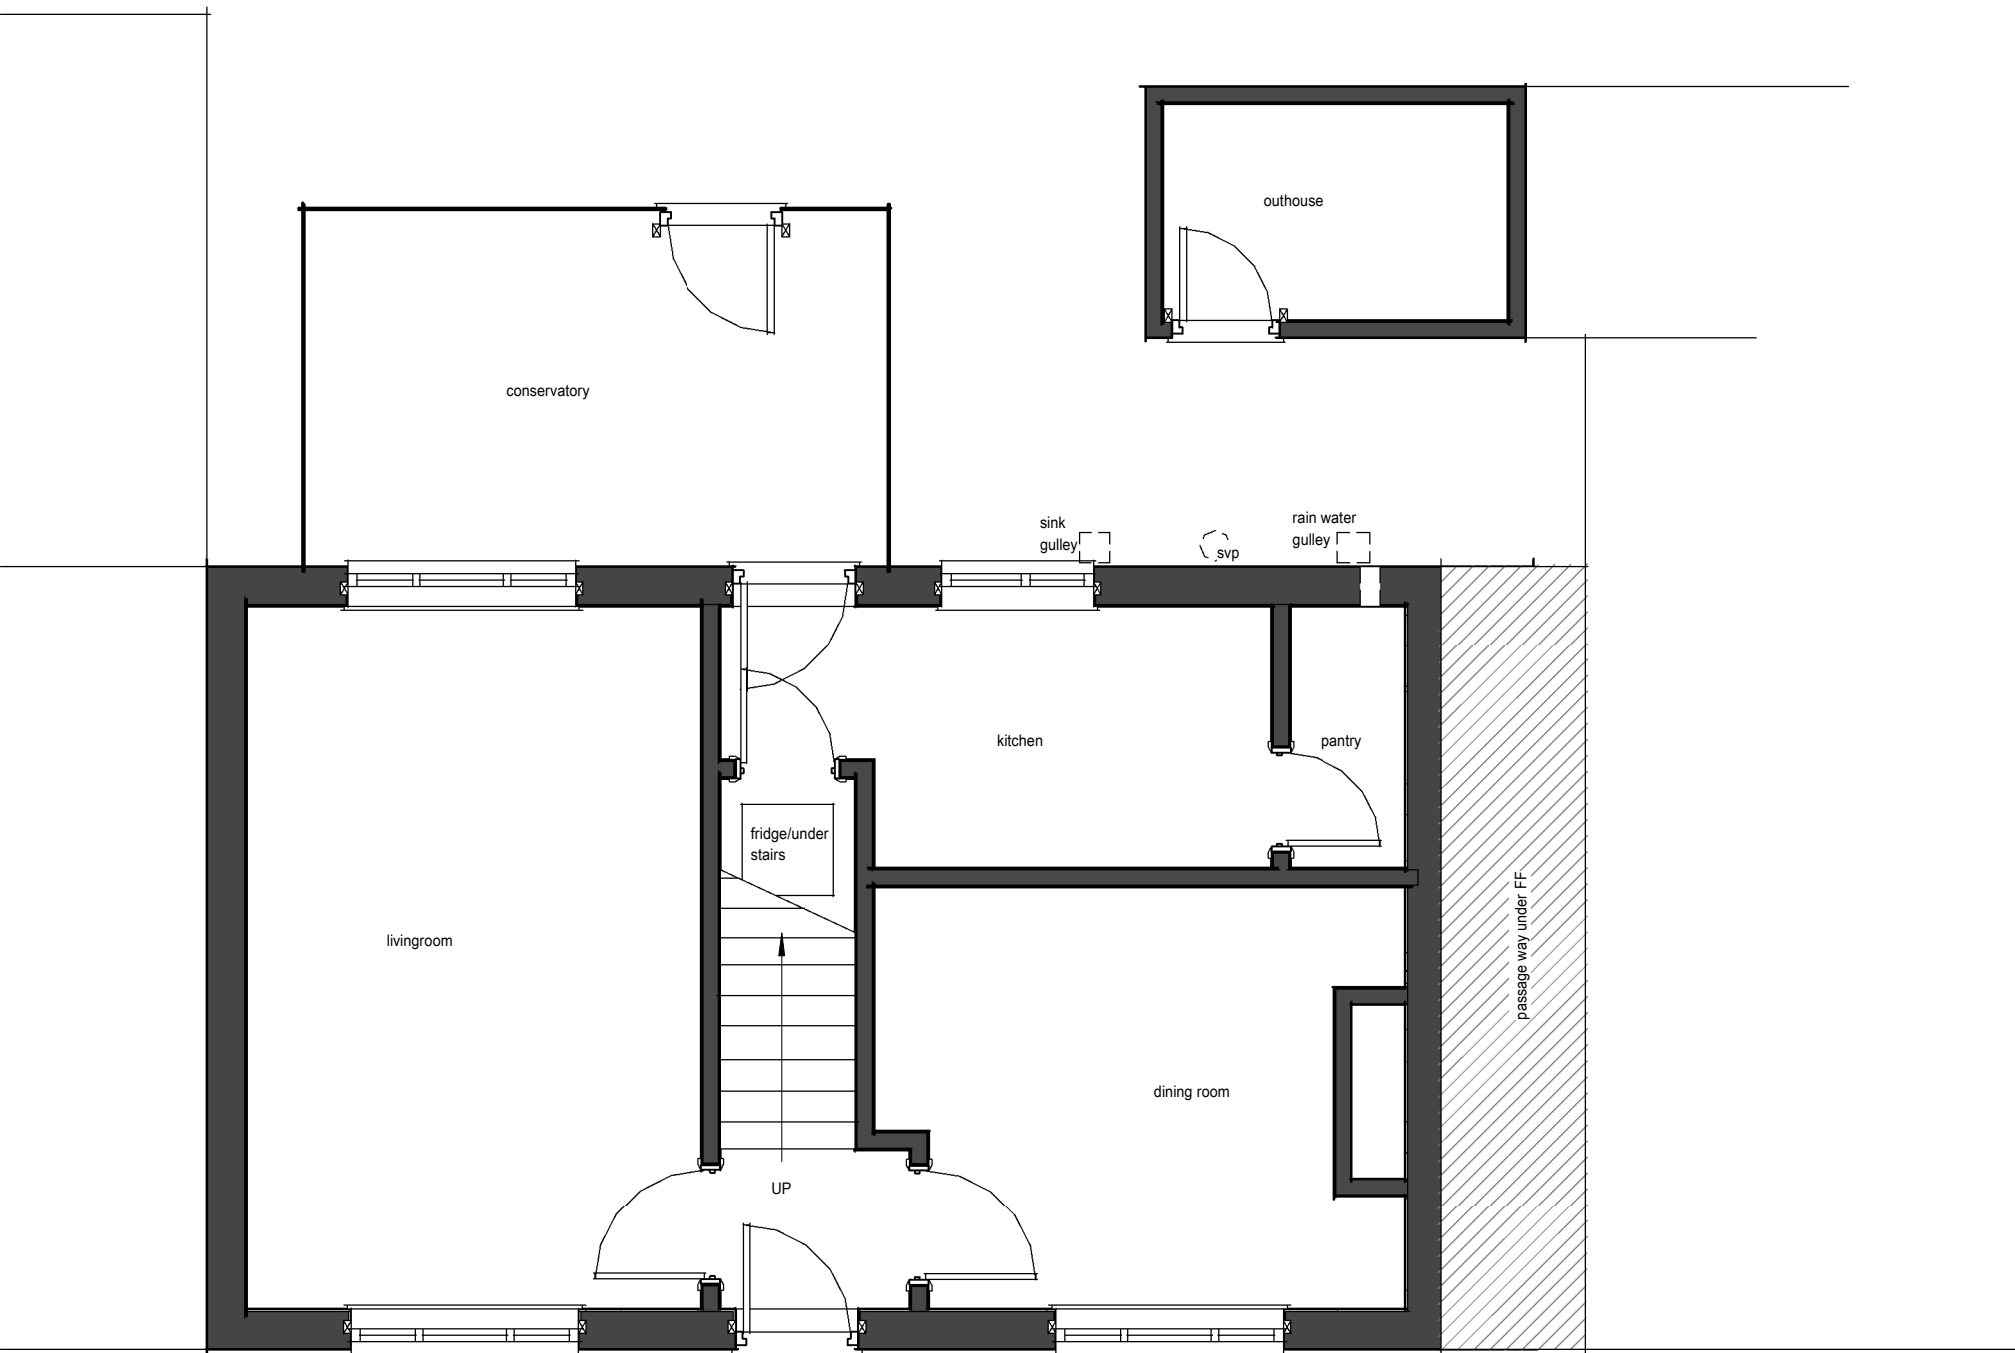

1 01 GROUND FLOOR
1 : 50

ALL DIMENSIONS ARE TO BE
CHECKED AND CONFIRMED
ONSITE BY THE
CONTRACTOR

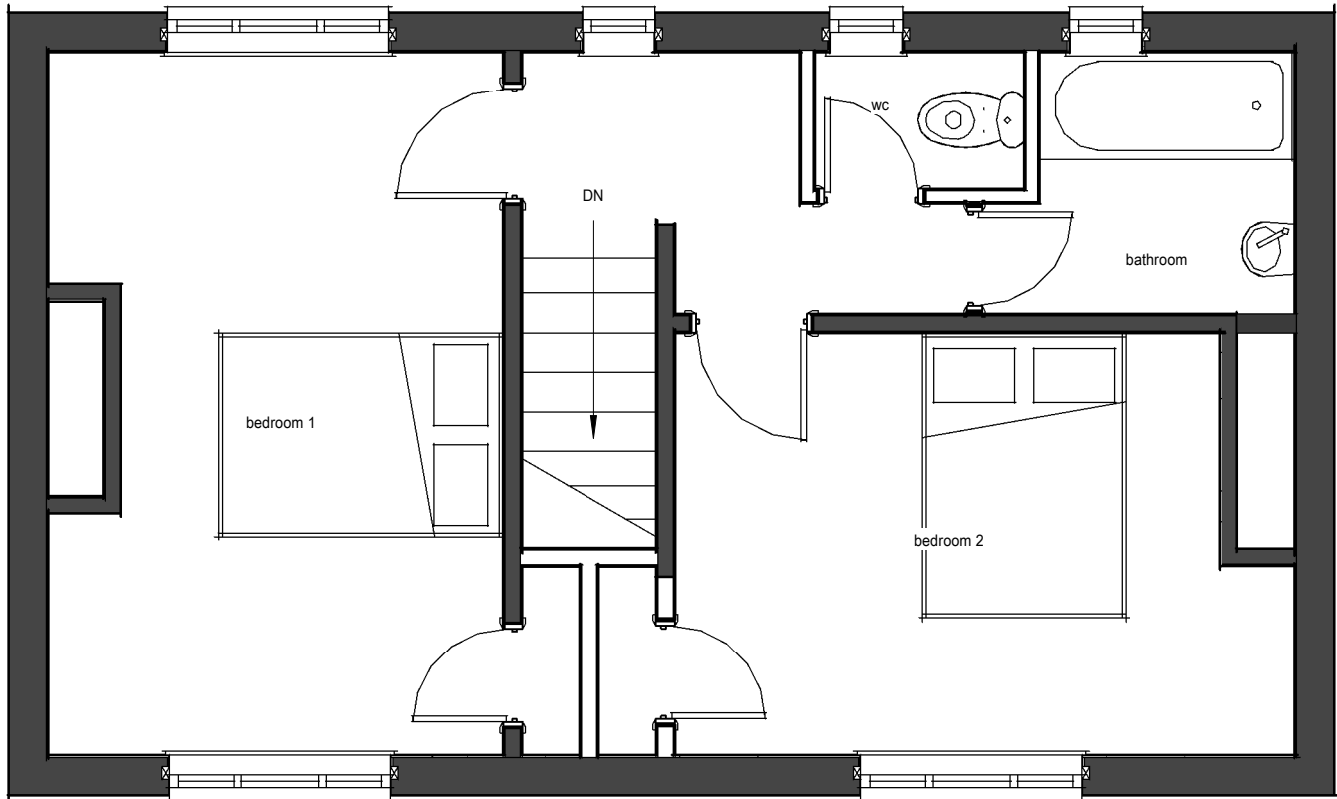

2 02 FIRST FLOOR
1 : 50

SINGLE STOREY REAR EXTENSION

PROJECT
EXISTING FLOOR PLANS &
ELEVATIONS

CLIENT
SEAN ADAMES

ADDRESS
5 CASTLE VIEW
SHEFFIELD
S35 7DQ

STAGE
PLANNING

DRAWN & DESIGNED BY
TOM FAULKNER
28 Shay House Lane, Sheffield, S36 1FD

PROJECT NUMBER
TF21003
Email: tomfaulknerHD@gmail.com

Scale: As indicated Date: 06/04/2021
10:19:30

Revision:
1
Phone: 07900890022

Tom Faulkner
hd