


The long barn
134 Genn Lane
Wobrough
Barnsley
S70 6NW
For
Bryan Mangham
Dawn Dunbar

- Proposed garden layout
- * For Summer house / office
 - Carport / Storage out building
 - Replacement like for like fence
 - New parking areas
 - Privacy Screens Added
 - Replacement Double gates

Plan View
Site plan

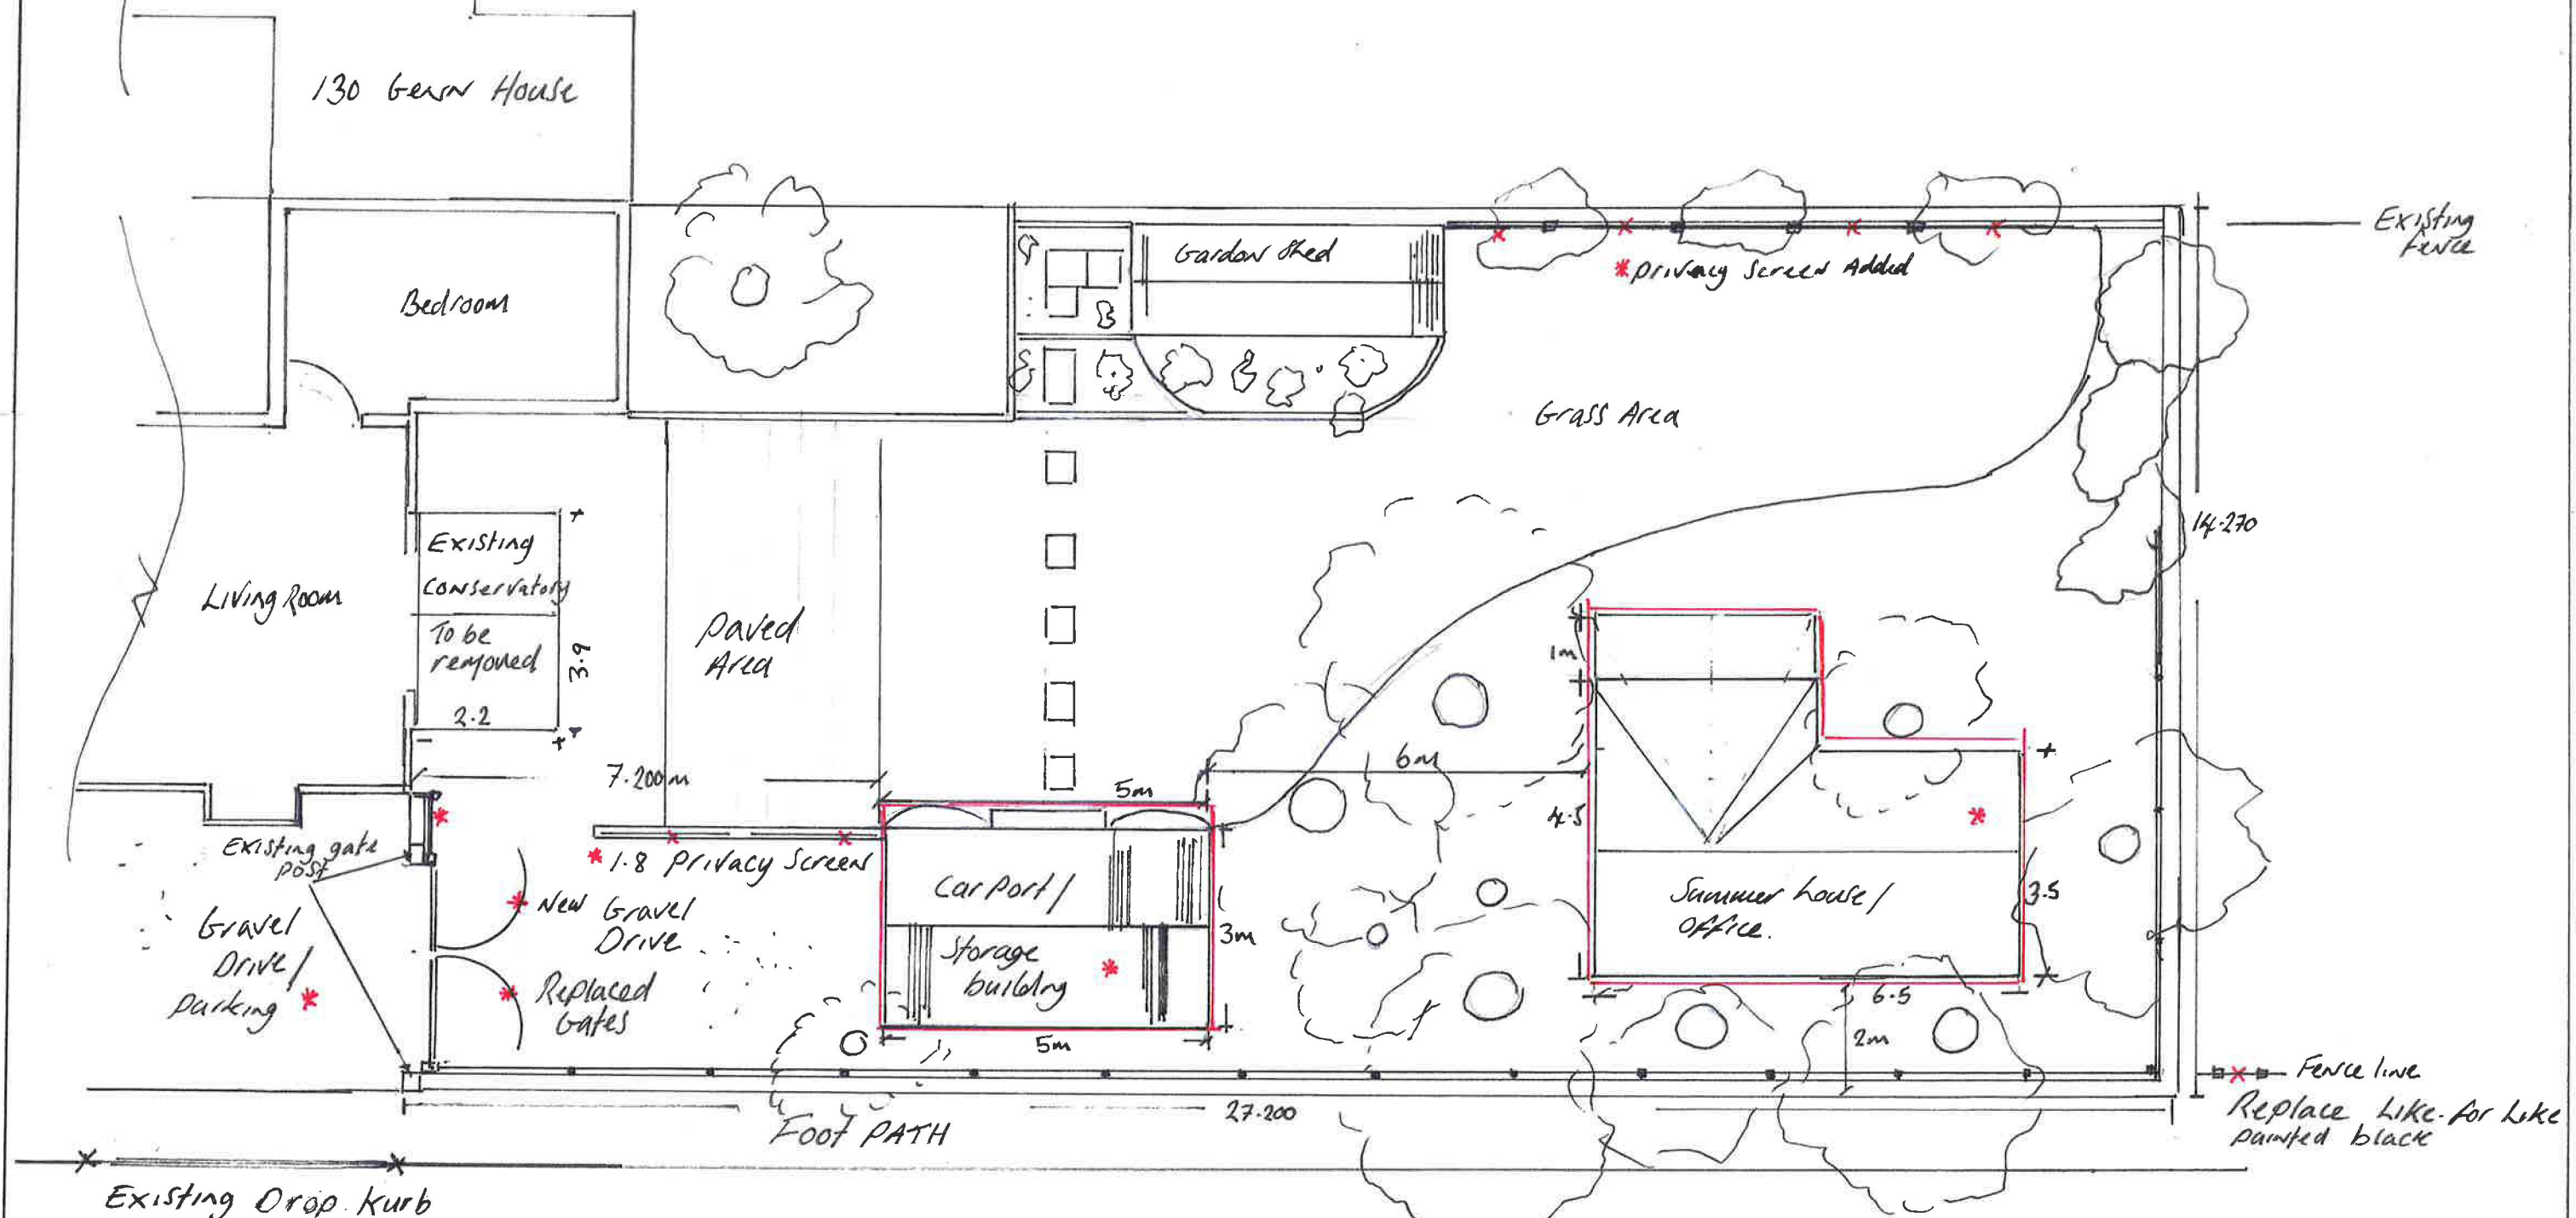

Scale 1:100 30.5.22 REV1
Including site dimensions