



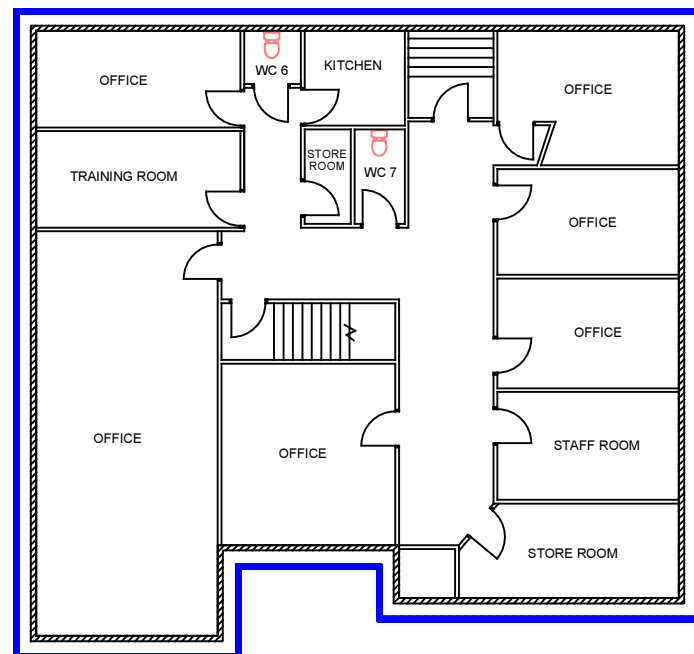

FIRST FLOOR PLAN

Proposed Changes

31 CHURCHFIELD LANE
DARTON
BARNSELY
S75 1DH

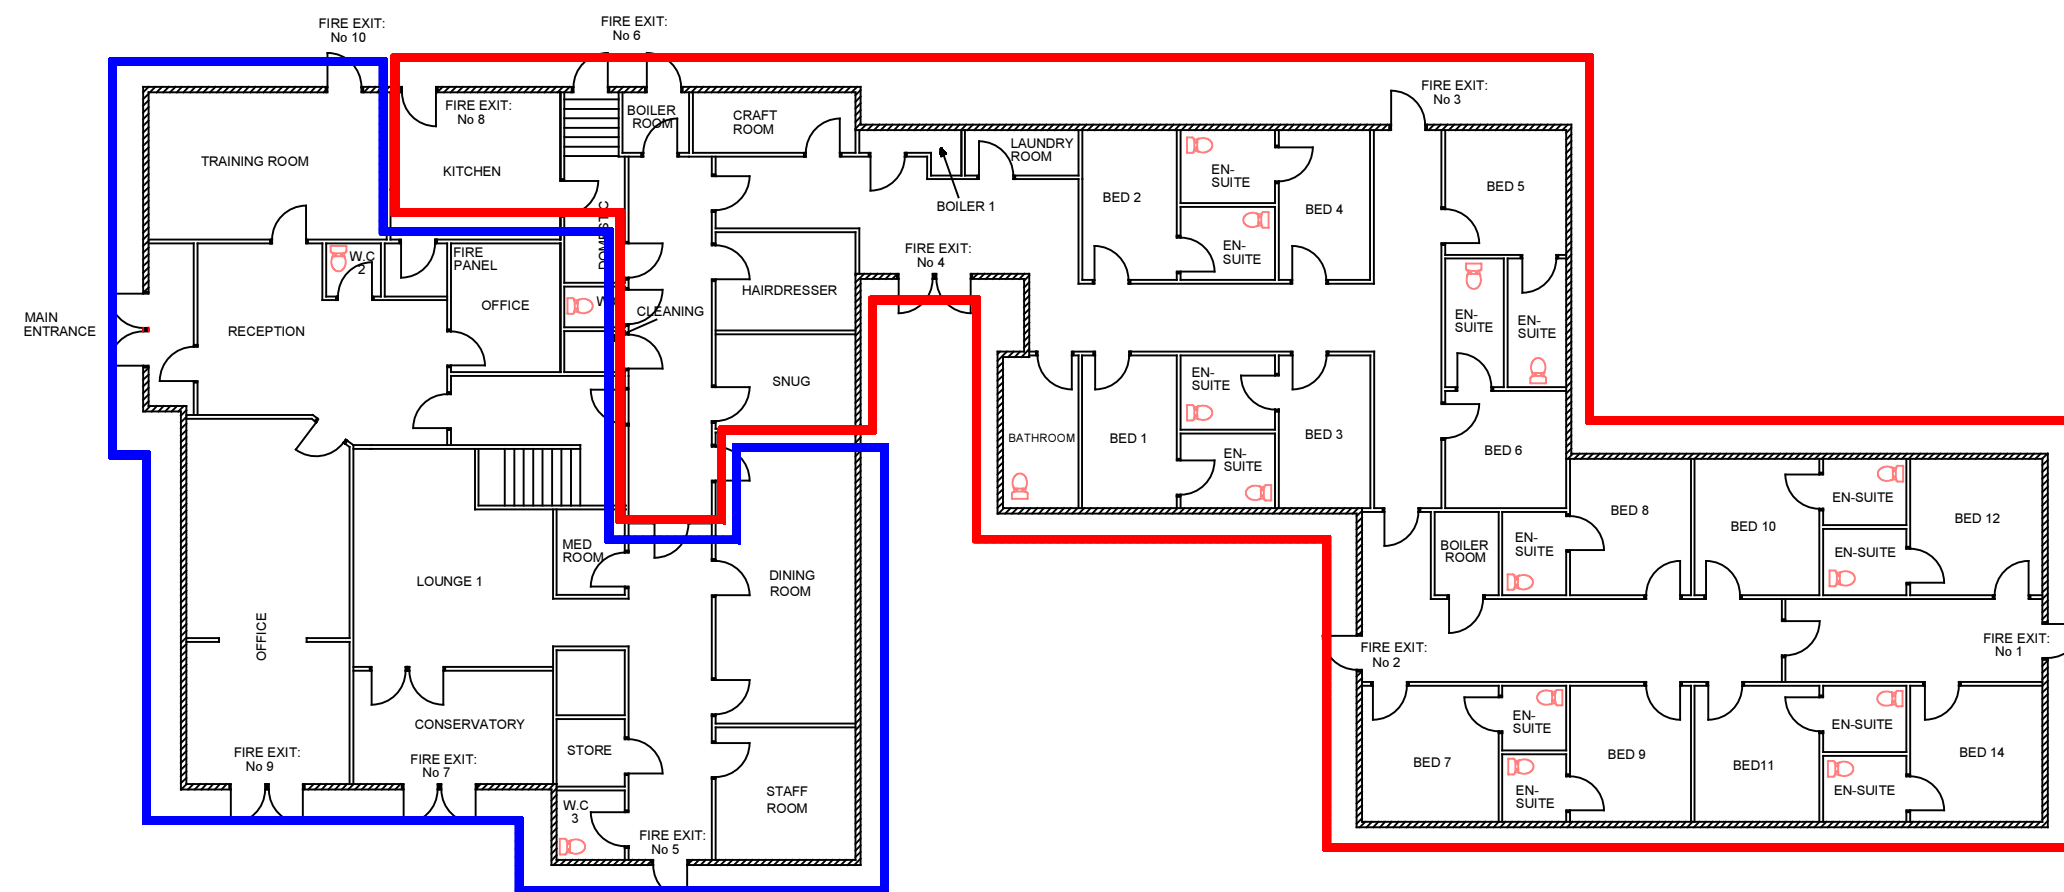

GROUND FLOOR PLAN

SCALE : 1 : 200 @ A3