



STEPHEN A. WELCER.
Architectural Technician and Surveyor.
217, Wakefield Road.
Normanton.
Wakefield.
WF6 1BP.
West Yorkshire.

Tel. 01924 897645.
Mob. 07989 964611.
e-mail. stevewelcer@btinternet.com.


A Minor alterations as client request. 17.10.2024

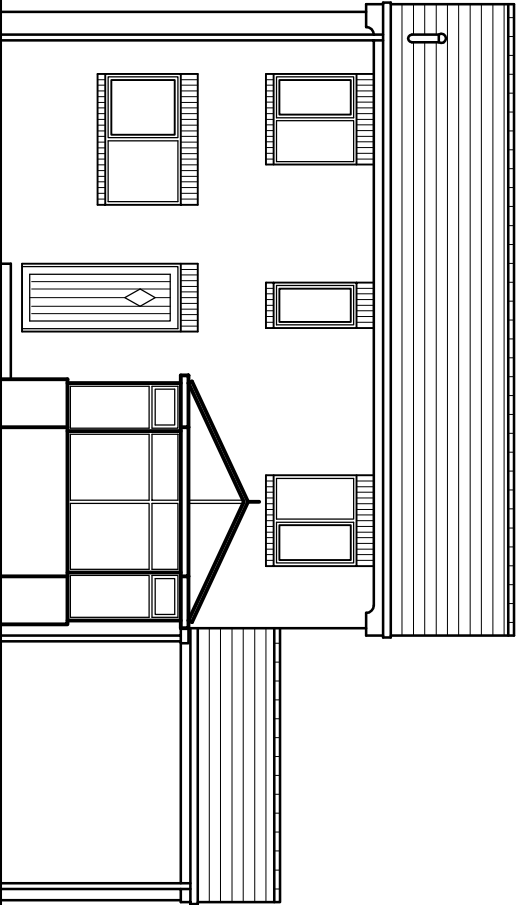


Rear Elevation.
as Existing.

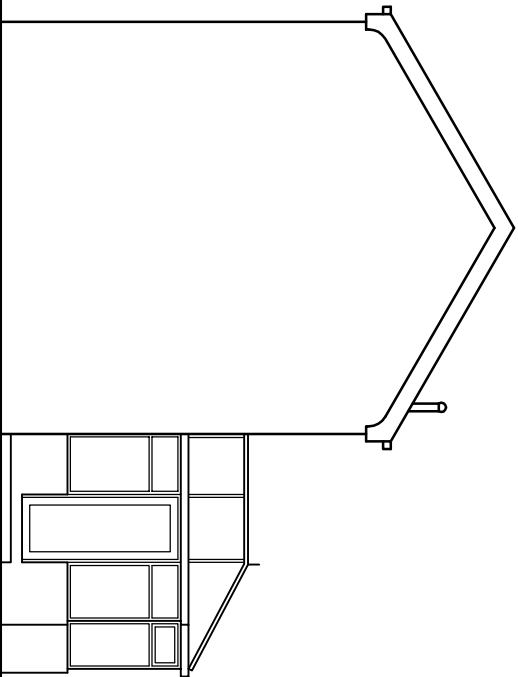


Side Elevation.
as Existing.

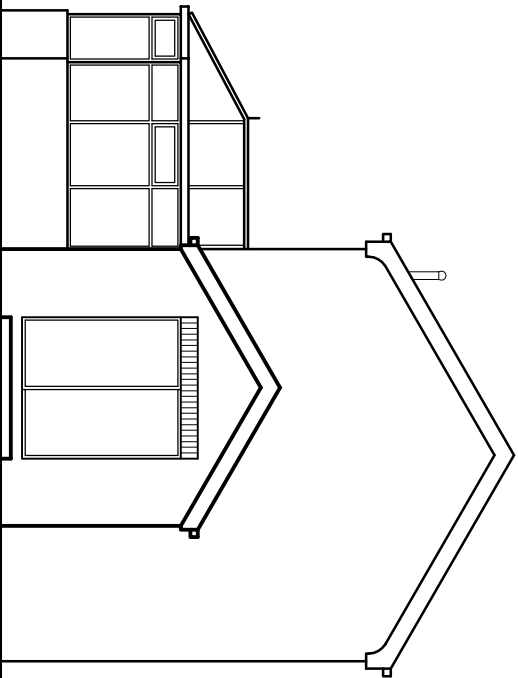


Side Elevation.
as Existing.

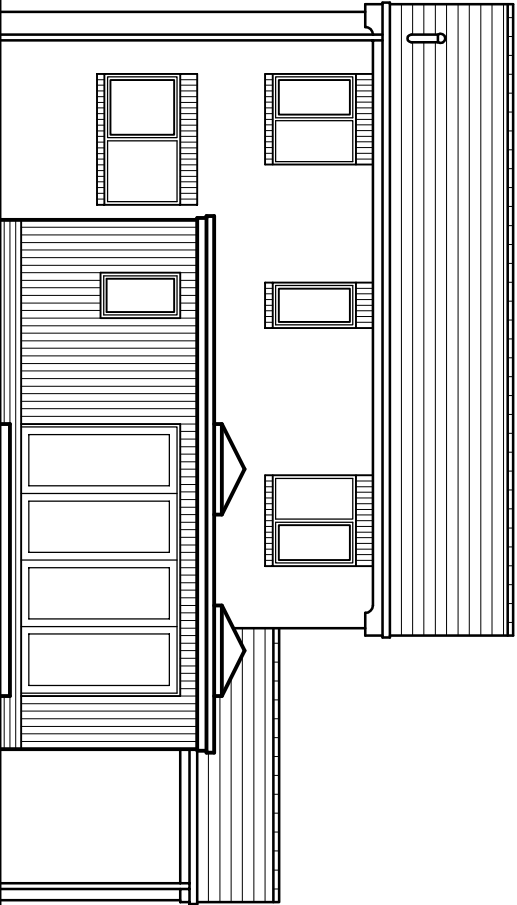

Rear Elevation.
as Proposed.

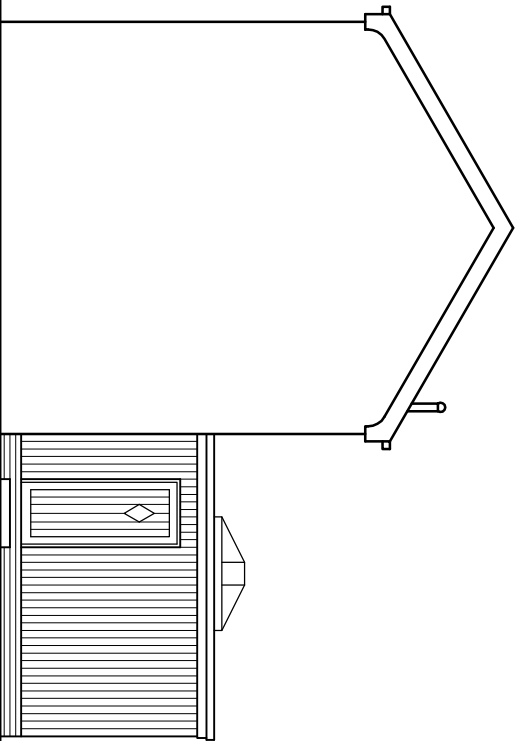

Side Elevation.
as Proposed.

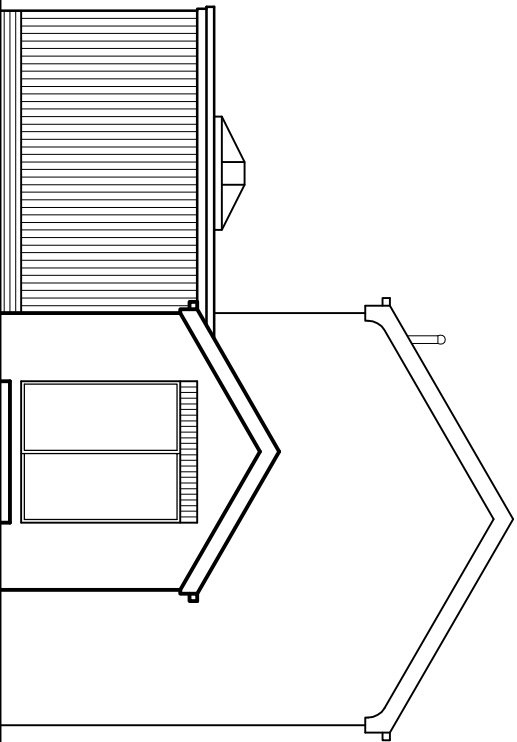

Side Elevation.
as Proposed.

Property Address 11, BROOMHEAD COURT. MAPPLEWELL. BARNSELEY. S75 6LS.	Project Title PROPOSED EXTENSION. 11, BROOMHEAD COURT. MAPPLEWELL. BARNSELEY. FOR MR. J. DOBBS.	Drawing Title ELEVATIONS AS EXISTING AND PROPOSED.	Scale 1:50 & 1:100 @ A3.	
			Date OCT. 2024	
			Drawn by SW	Checked by -
			Drawing no. 2024-18-02	Revision A