





EXISTING FRONT ELEVATION

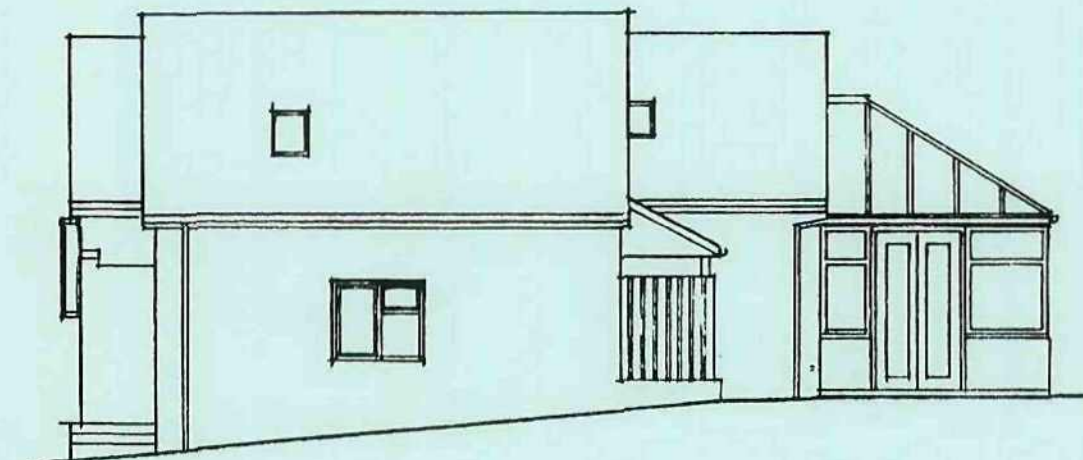

EXISTING SIDE ELEVATION




EXISTING REAR ELEVATION

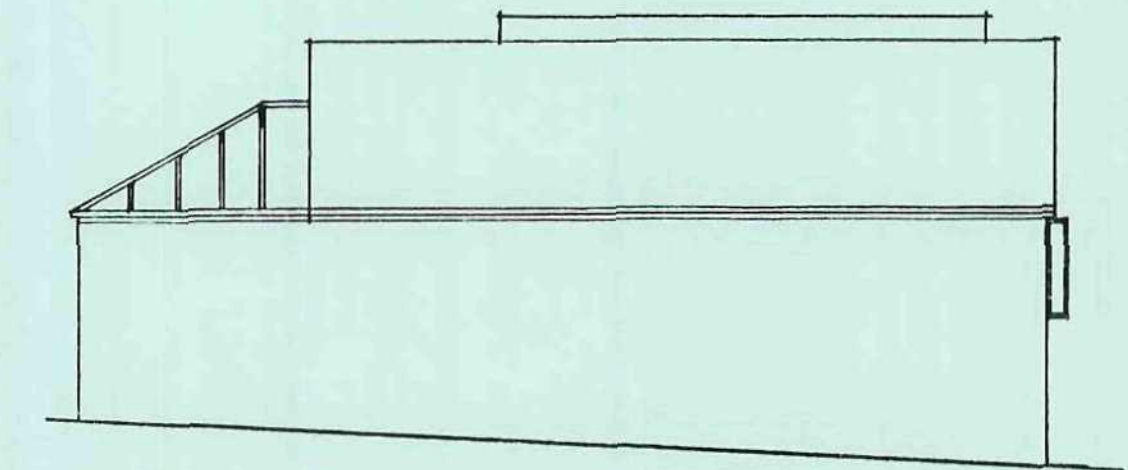


EXISTING SIDE ELEVATION




PROPOSED FRONT ELEVATION

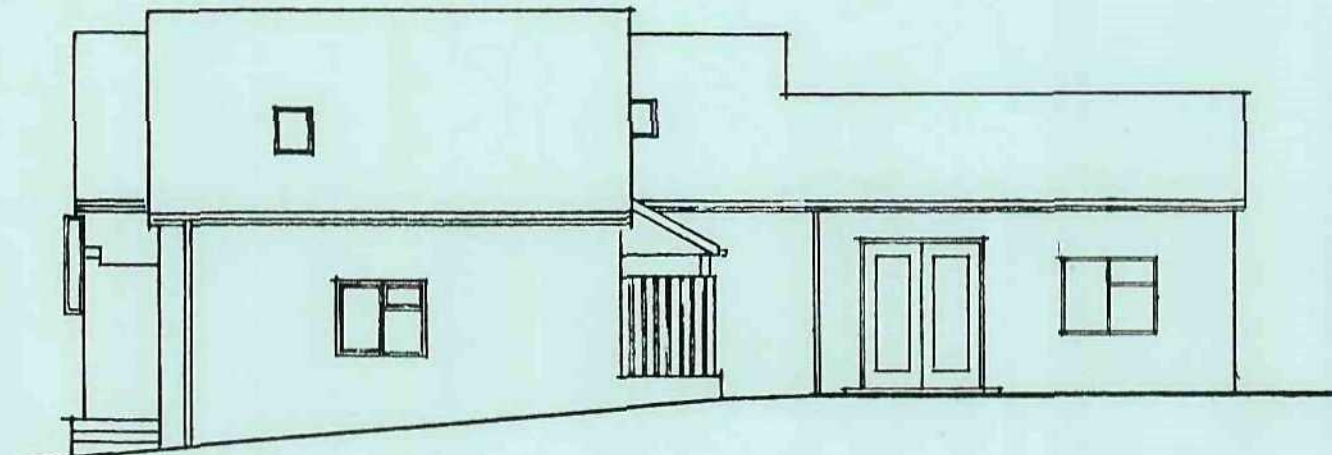


PROPOSED SIDE ELEVATION

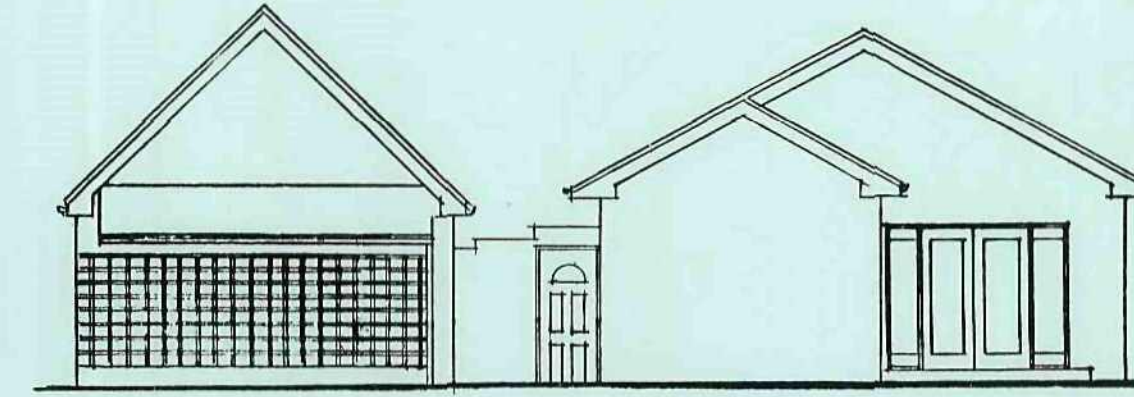


PROPOSED REAR ELEVATION

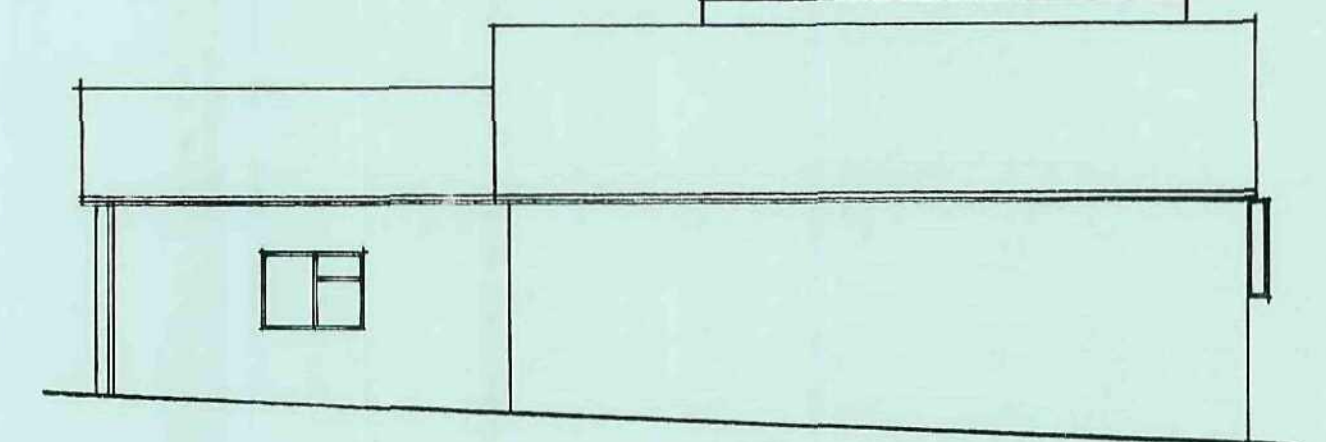


PROPOSED SIDE ELEVATION

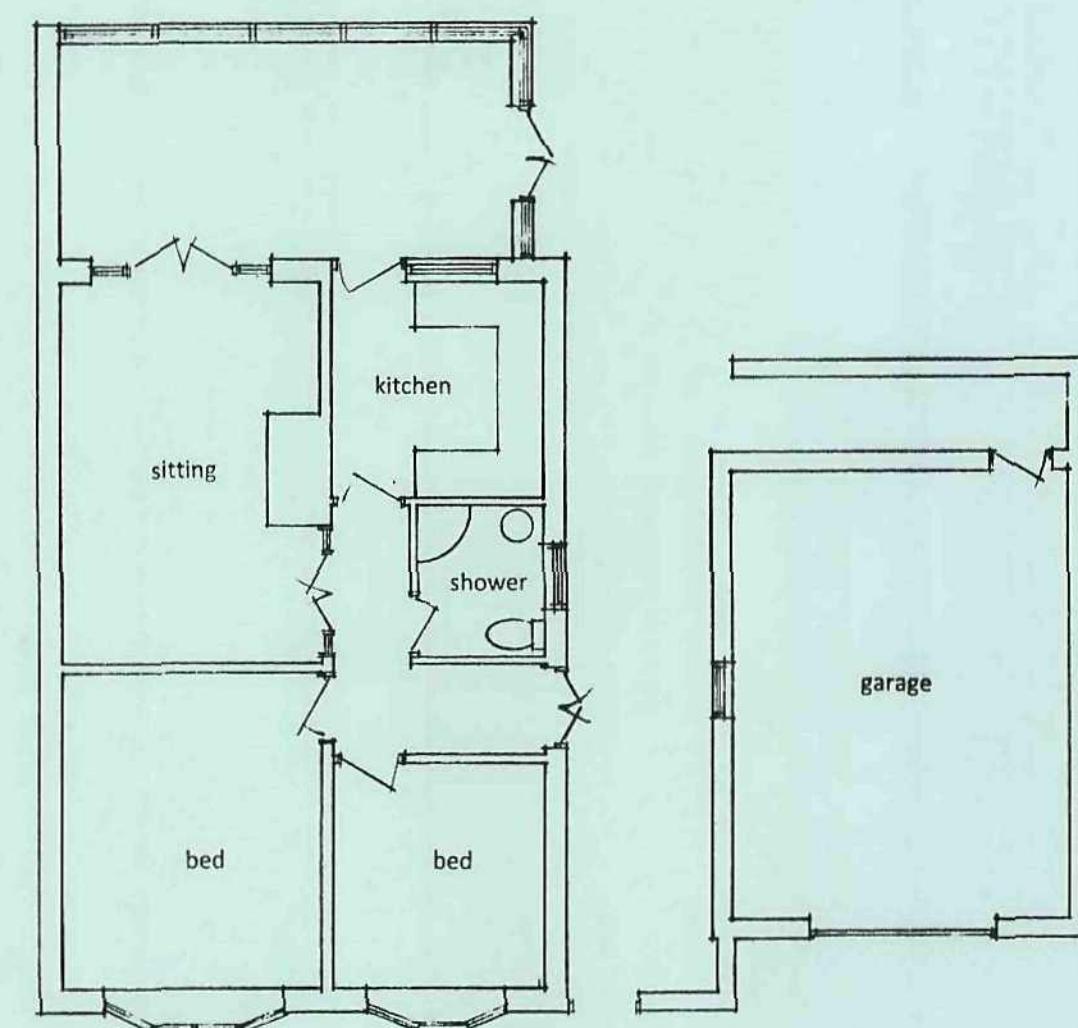

EXISTING GROUND FLOOR

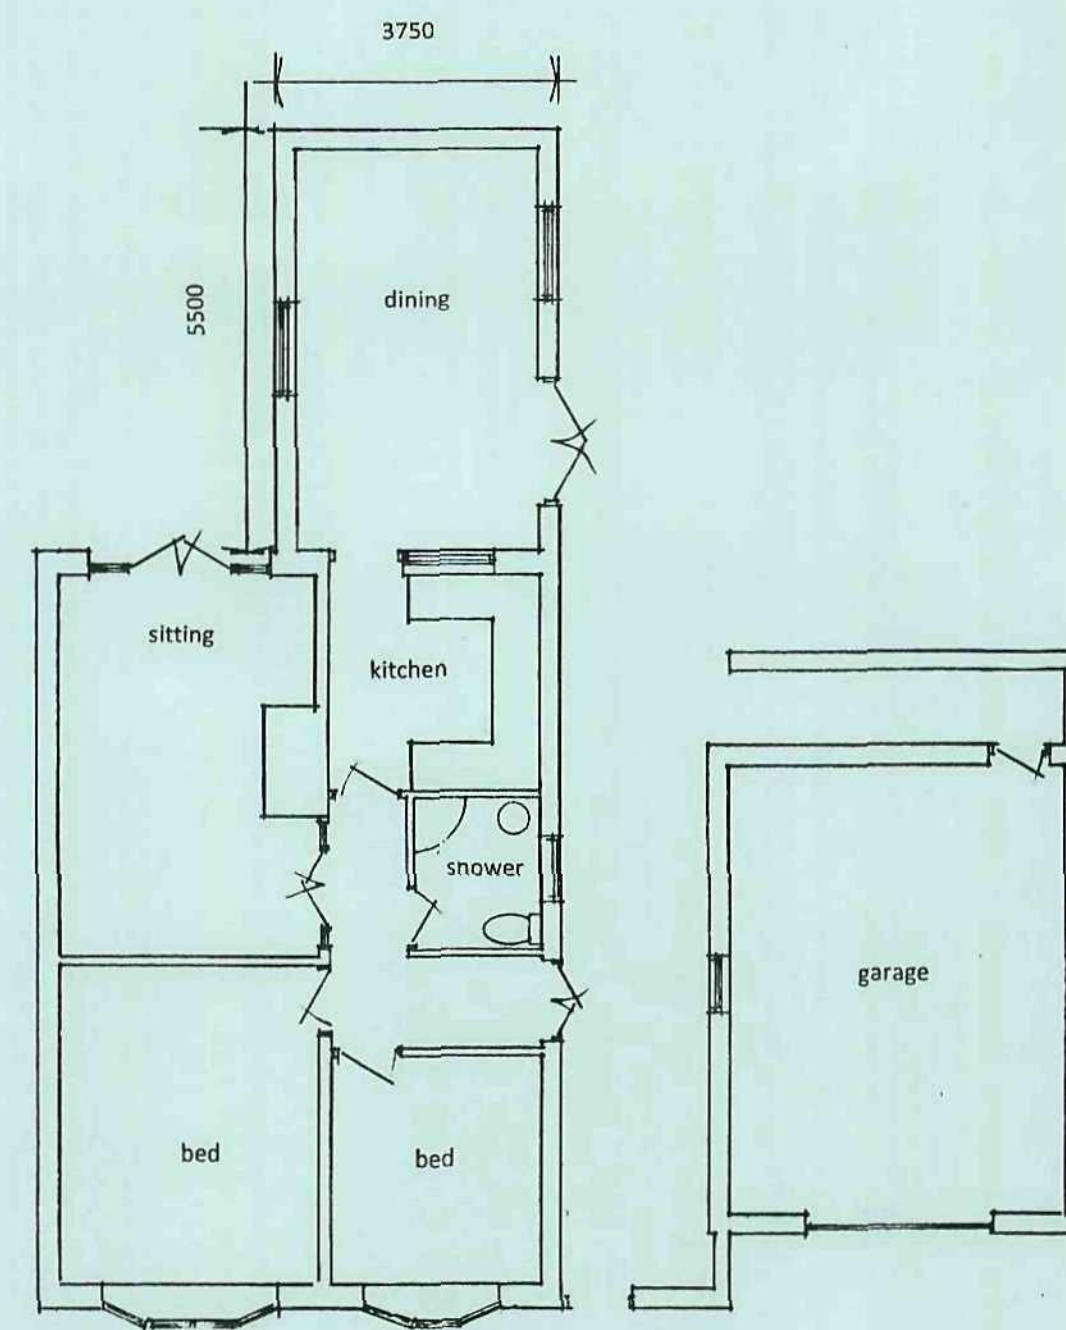

PROPOSED GROUND FLOOR

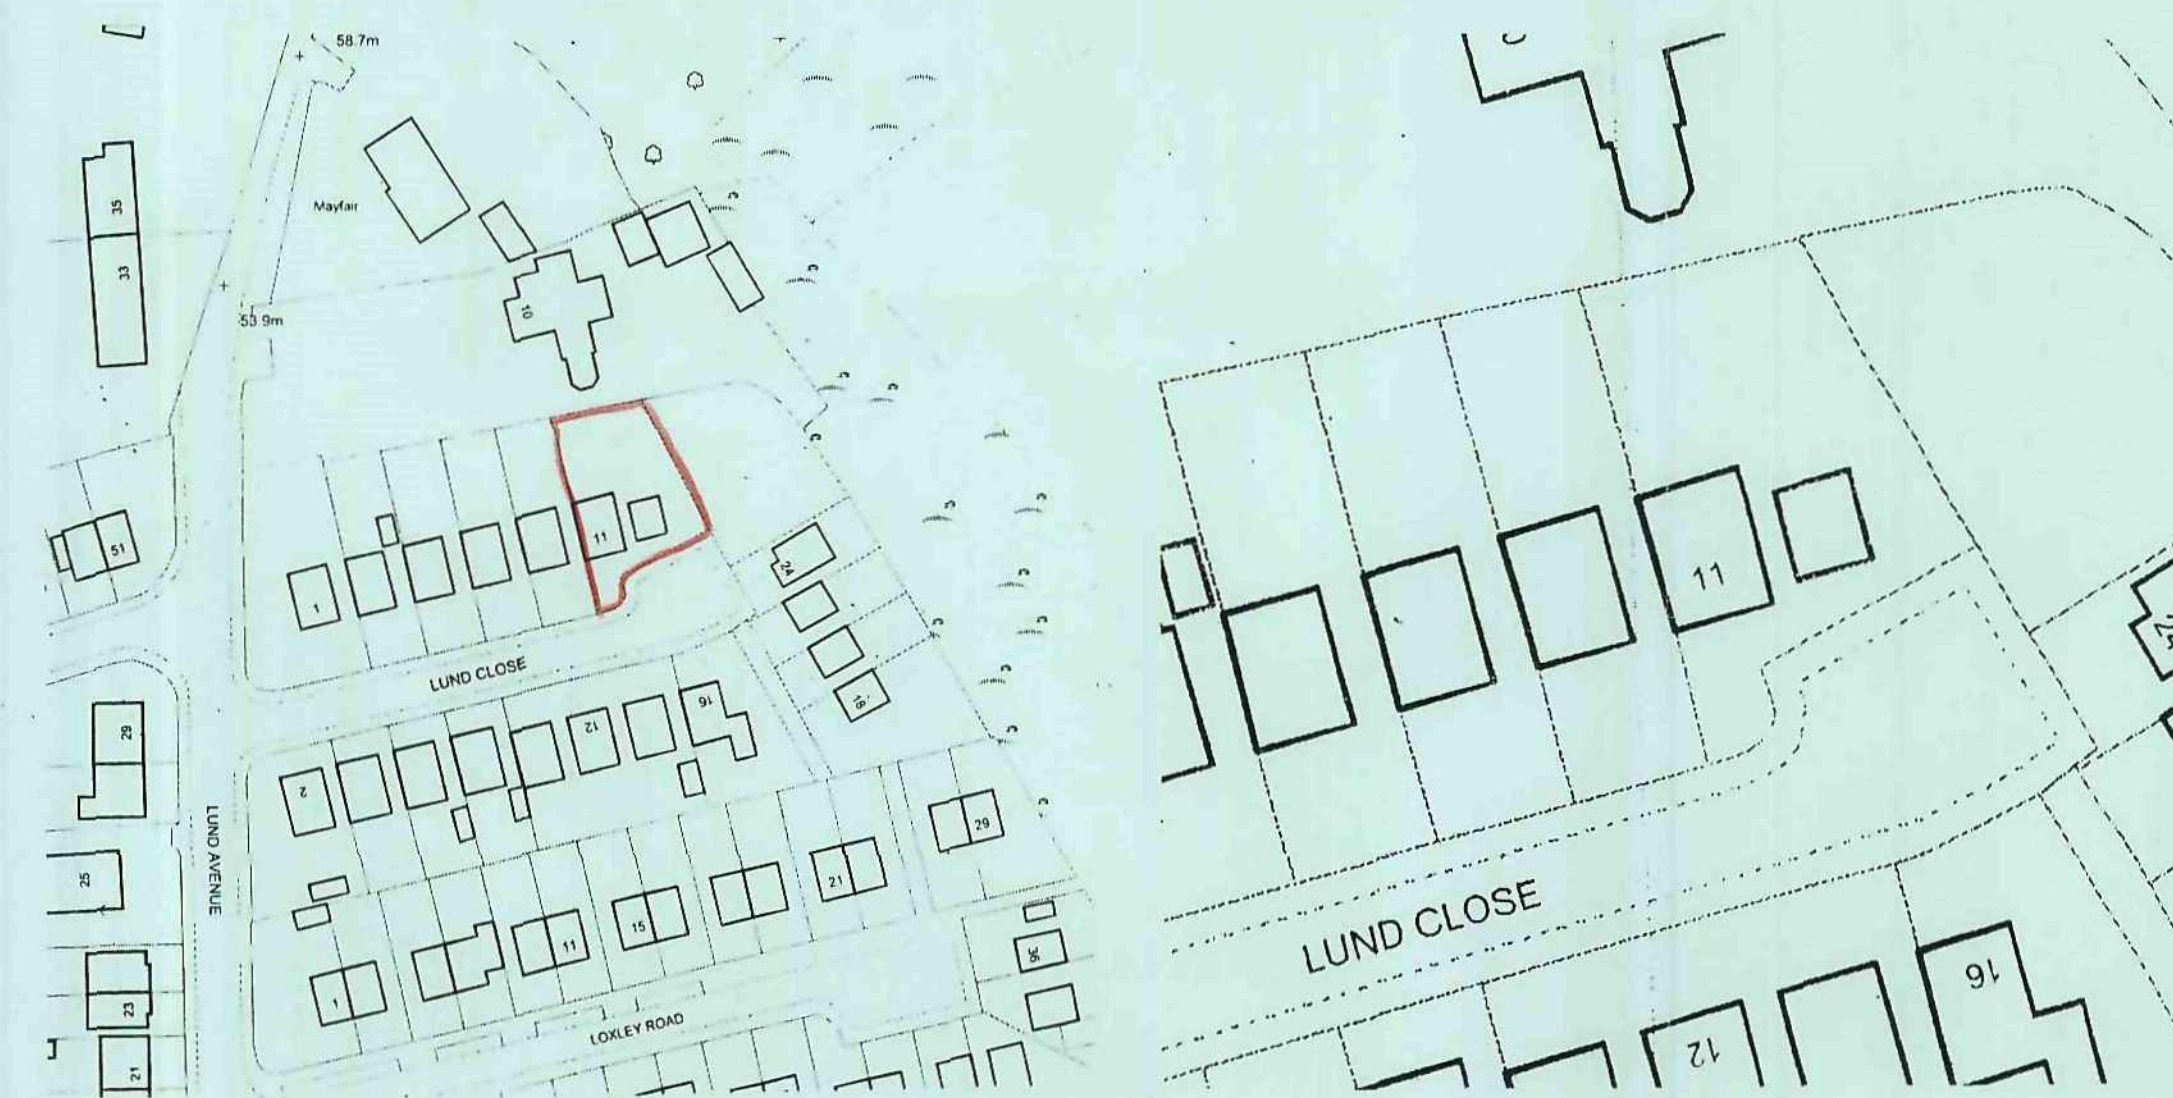

LOCATION PLAN 1:1250

SITE PLAN 1:500

Do not scale
Report all changes and omissions to designer
Dimensions to be checked before fabrication

JOHN GOODYEAR & COMPANY LTD
Architectural & Interior Design
William Goodyear Building, 200 Sheffield Road, Barnsley,
South Yorkshire, England, S70 4PD
Tel: +44(0)1226 731159 Fax: +44(0)1226 731157
Email: design@johngoodyear.co.uk
www.johngoodyear.co.uk

Project Title
Extension
Mr & Mrs Wilson - 11 Lund Close Lundwood
Barnsley South Yorkshire S71 5PF

Drawing Title
Elevations & Plans

Scale
1:100 & as indicated

Date
August 2011

Drawing No.
wils-0811-01

Revision
C