



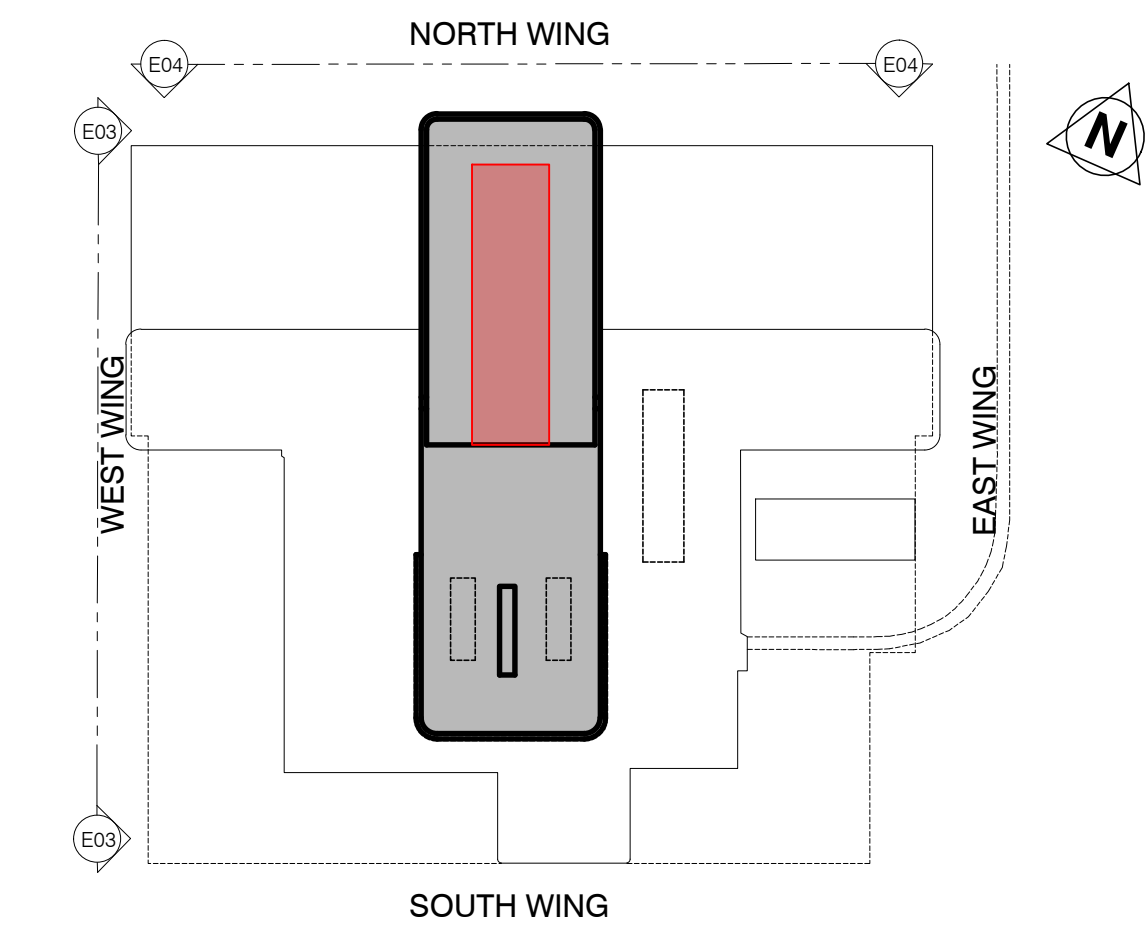


**Existing Scope of works - Roof Plantroom**  
General Note:  
Design intent for the supporting structure, follows the general principals set out in ARUP drawing: HSBCCM-ARP-XX-40-DR-M-154801.

R.01 Existing plant room and associated equipment (hatched in RED) to be removed and replaced, subject to site survey and planning approval.

R.02 Existing electrical trays to be retained and re-used for the proposed Dry Air Chiller equipment.

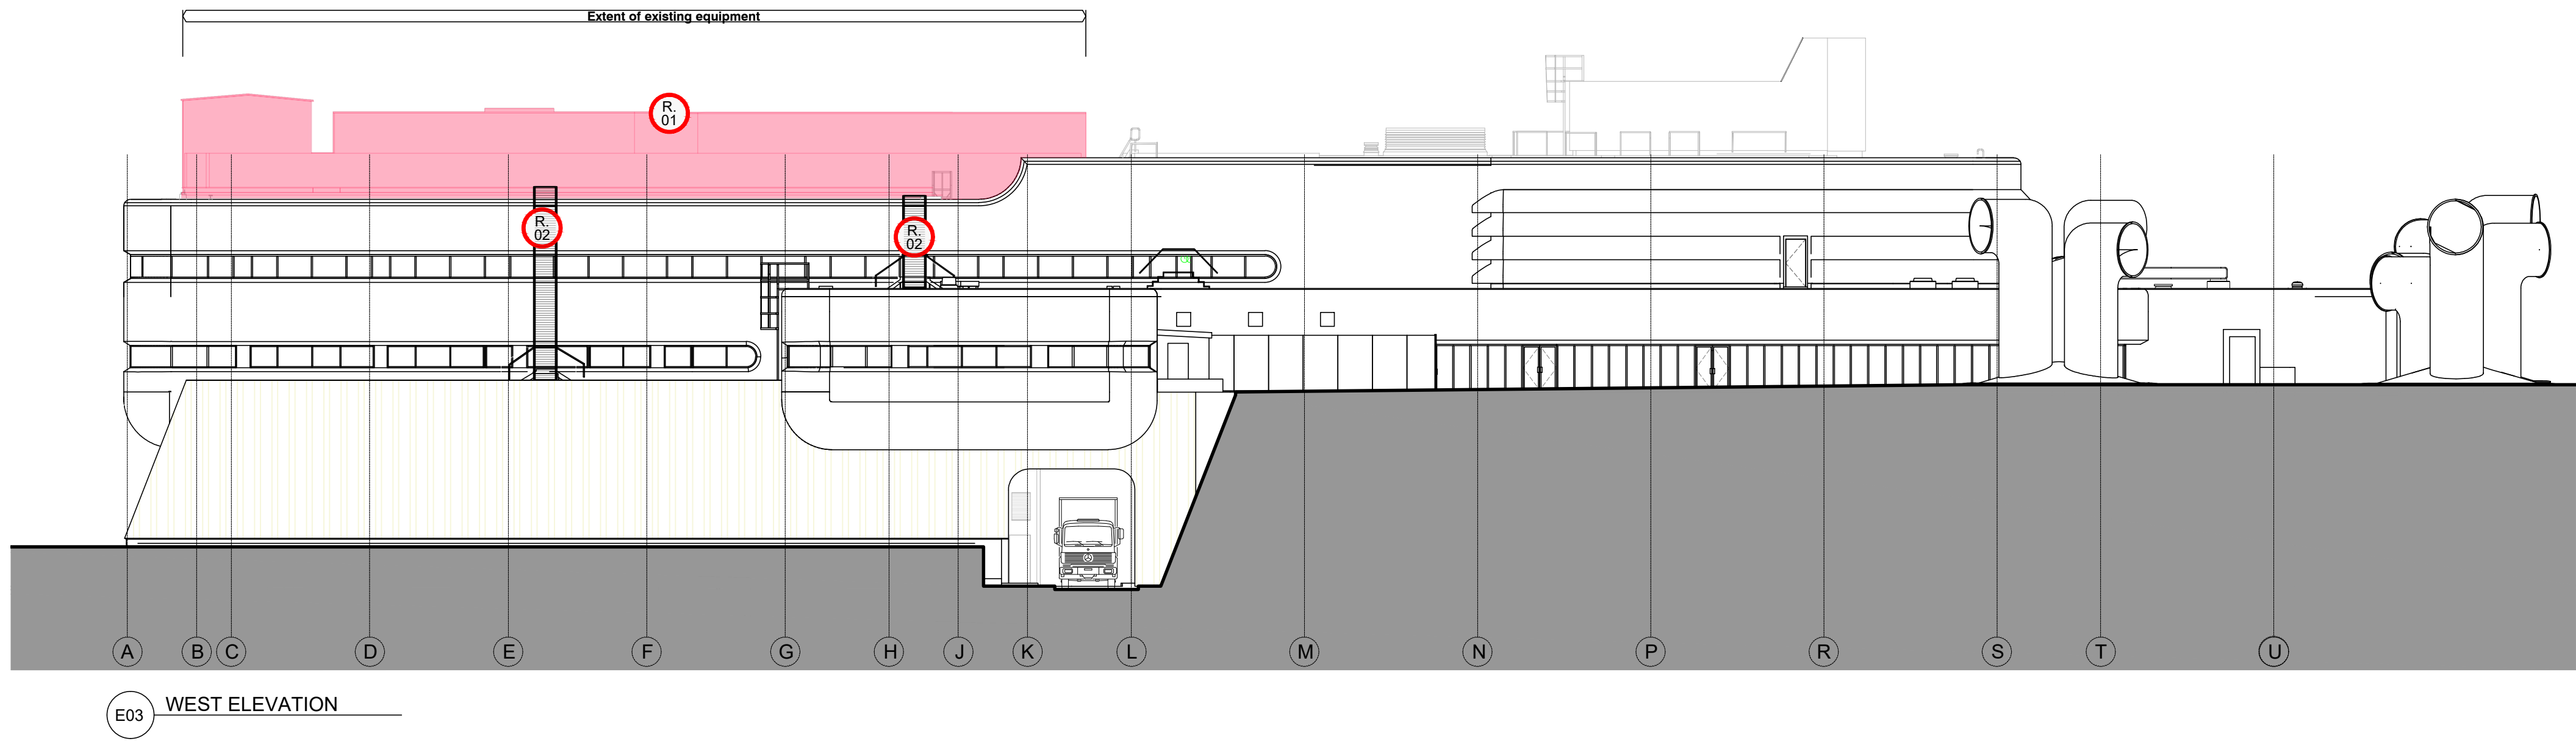

E03 WEST ELEVATION

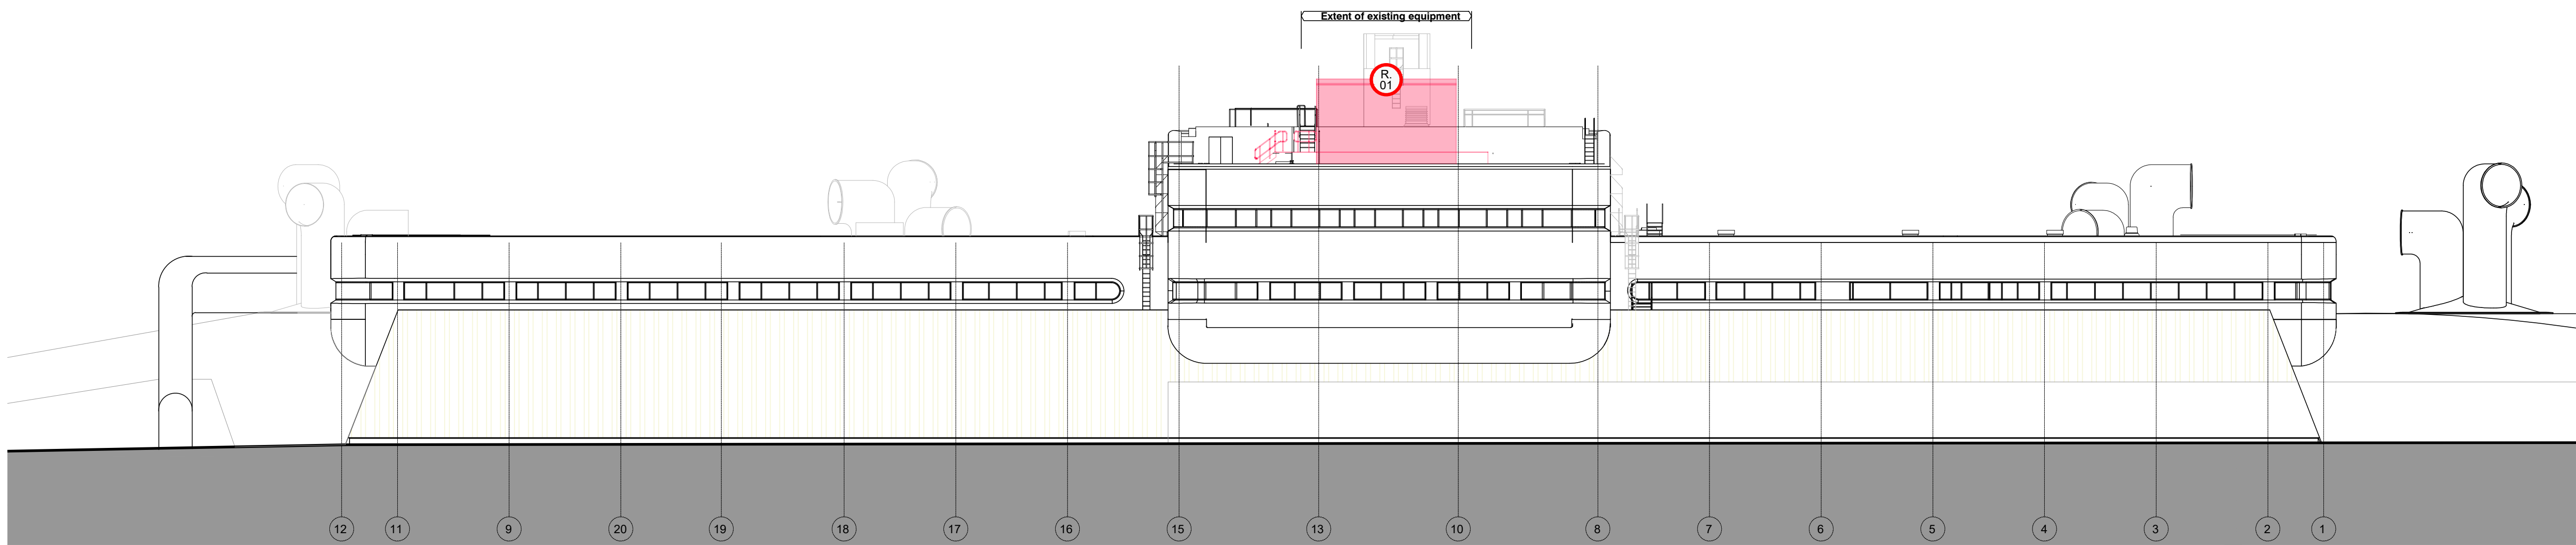

E04 NORTH ELEVATION

P1 PRELIMINARY DRAWING ISSUE | by LJR 18.03.2024  
FILEX:\27708\_HSBCC\_SYGDC\Drawing\CAD 27708-A(04)XX.dwg TAB |A(04)01 Last Printed DD 04.2024 14:14:27

Revision

**AXIS**  
architecture

Talbot Chambers 2-6 North Church Street Sheffield S1 2DH  
tel: +44(0)114 2490944 fax: +44(0)114 2490966 www.axis-architecture.com

SYGDC  
TANKERSLEY

Existing Elevations

|                |          |                |          |                     |
|----------------|----------|----------------|----------|---------------------|
| A1 Scale       | A3 Scale | Date           | Drawn By | RIBA<br>Chris Jones |
| 1:200          | 1:400    | 18.04.2024     | LJR      |                     |
| Project Number |          | Drawing Number |          | Revision            |
| 27708          |          | A(04)01        |          | P1                  |

© COPYRIGHT EXISTS ON ALL DESIGN AND INFORMATION SHOWN  
DO NOT SCALE for manufacture. Verify all dimensions prior to construction