



Drawing No.	Rev No.
MSL001 -001	

DO NOT SCALE: Contractor to check all dimensions and report any omissions or errors

NOTES

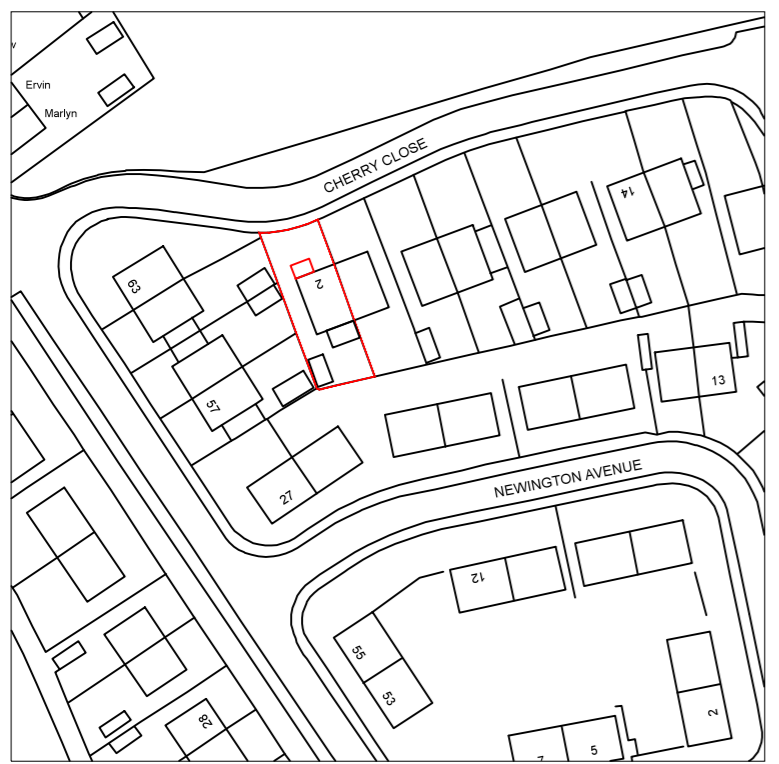

LOCATION PLAN
SCALE 1:1250 AT A3

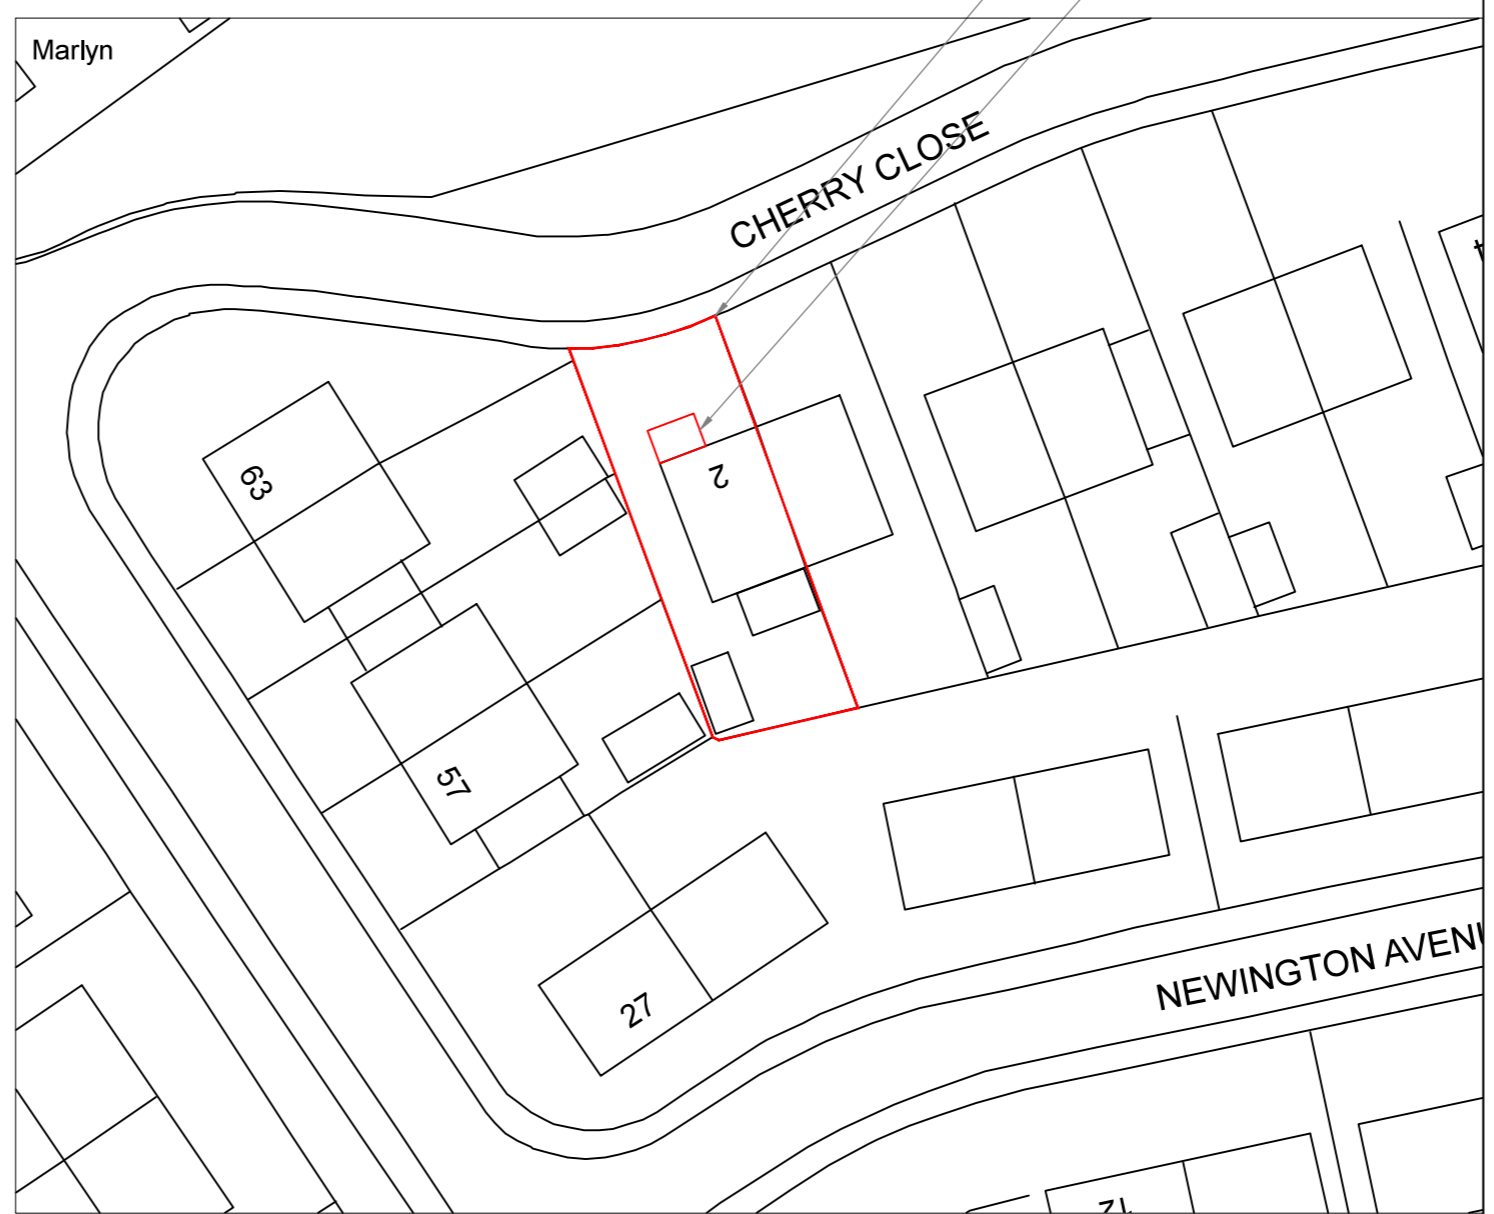

SITE PLAN
SCALE 1:500 AT A3

Rev	Description	By	Chk	App	Date

JRB DESIGNS Ltd
1 Saville Road
Cudworth
Barnsley
S72 8LT
Tel: 01226 383542
Fax: 01226 380078
Mob: 07970 541192
Email: john@jrbdesigns.co.uk

This drawing is copyright. © jrbdesigns Ltd.

Client **MR. S LOXTON**

Drawing Title **SITE PLANS**

Address **2 CHERRY CLOSE
CUDWORTH
BARNSELY
S72 8TW**

Project Title: **PROPOSED SINGLE STOREY FRONT
EXT & FRONT FACING DORMER**

Purpose of Issue: **PLANNING**

Drawing Status **FIRST ISSUE**

Scale at A3 AS SHOWN	Drawn By JRB	Date 24/05/2022
-------------------------	-----------------	--------------------

Checked By	Date 24/05/2022	Approved By	Date 24/05/2022
------------	--------------------	-------------	--------------------

Project No. MSL001	Drawing No. 001	Revision -
------------------------------	---------------------------	----------------------

APPROVAL INFORMATION TENDER CONTRACT CONSTRUCTION