


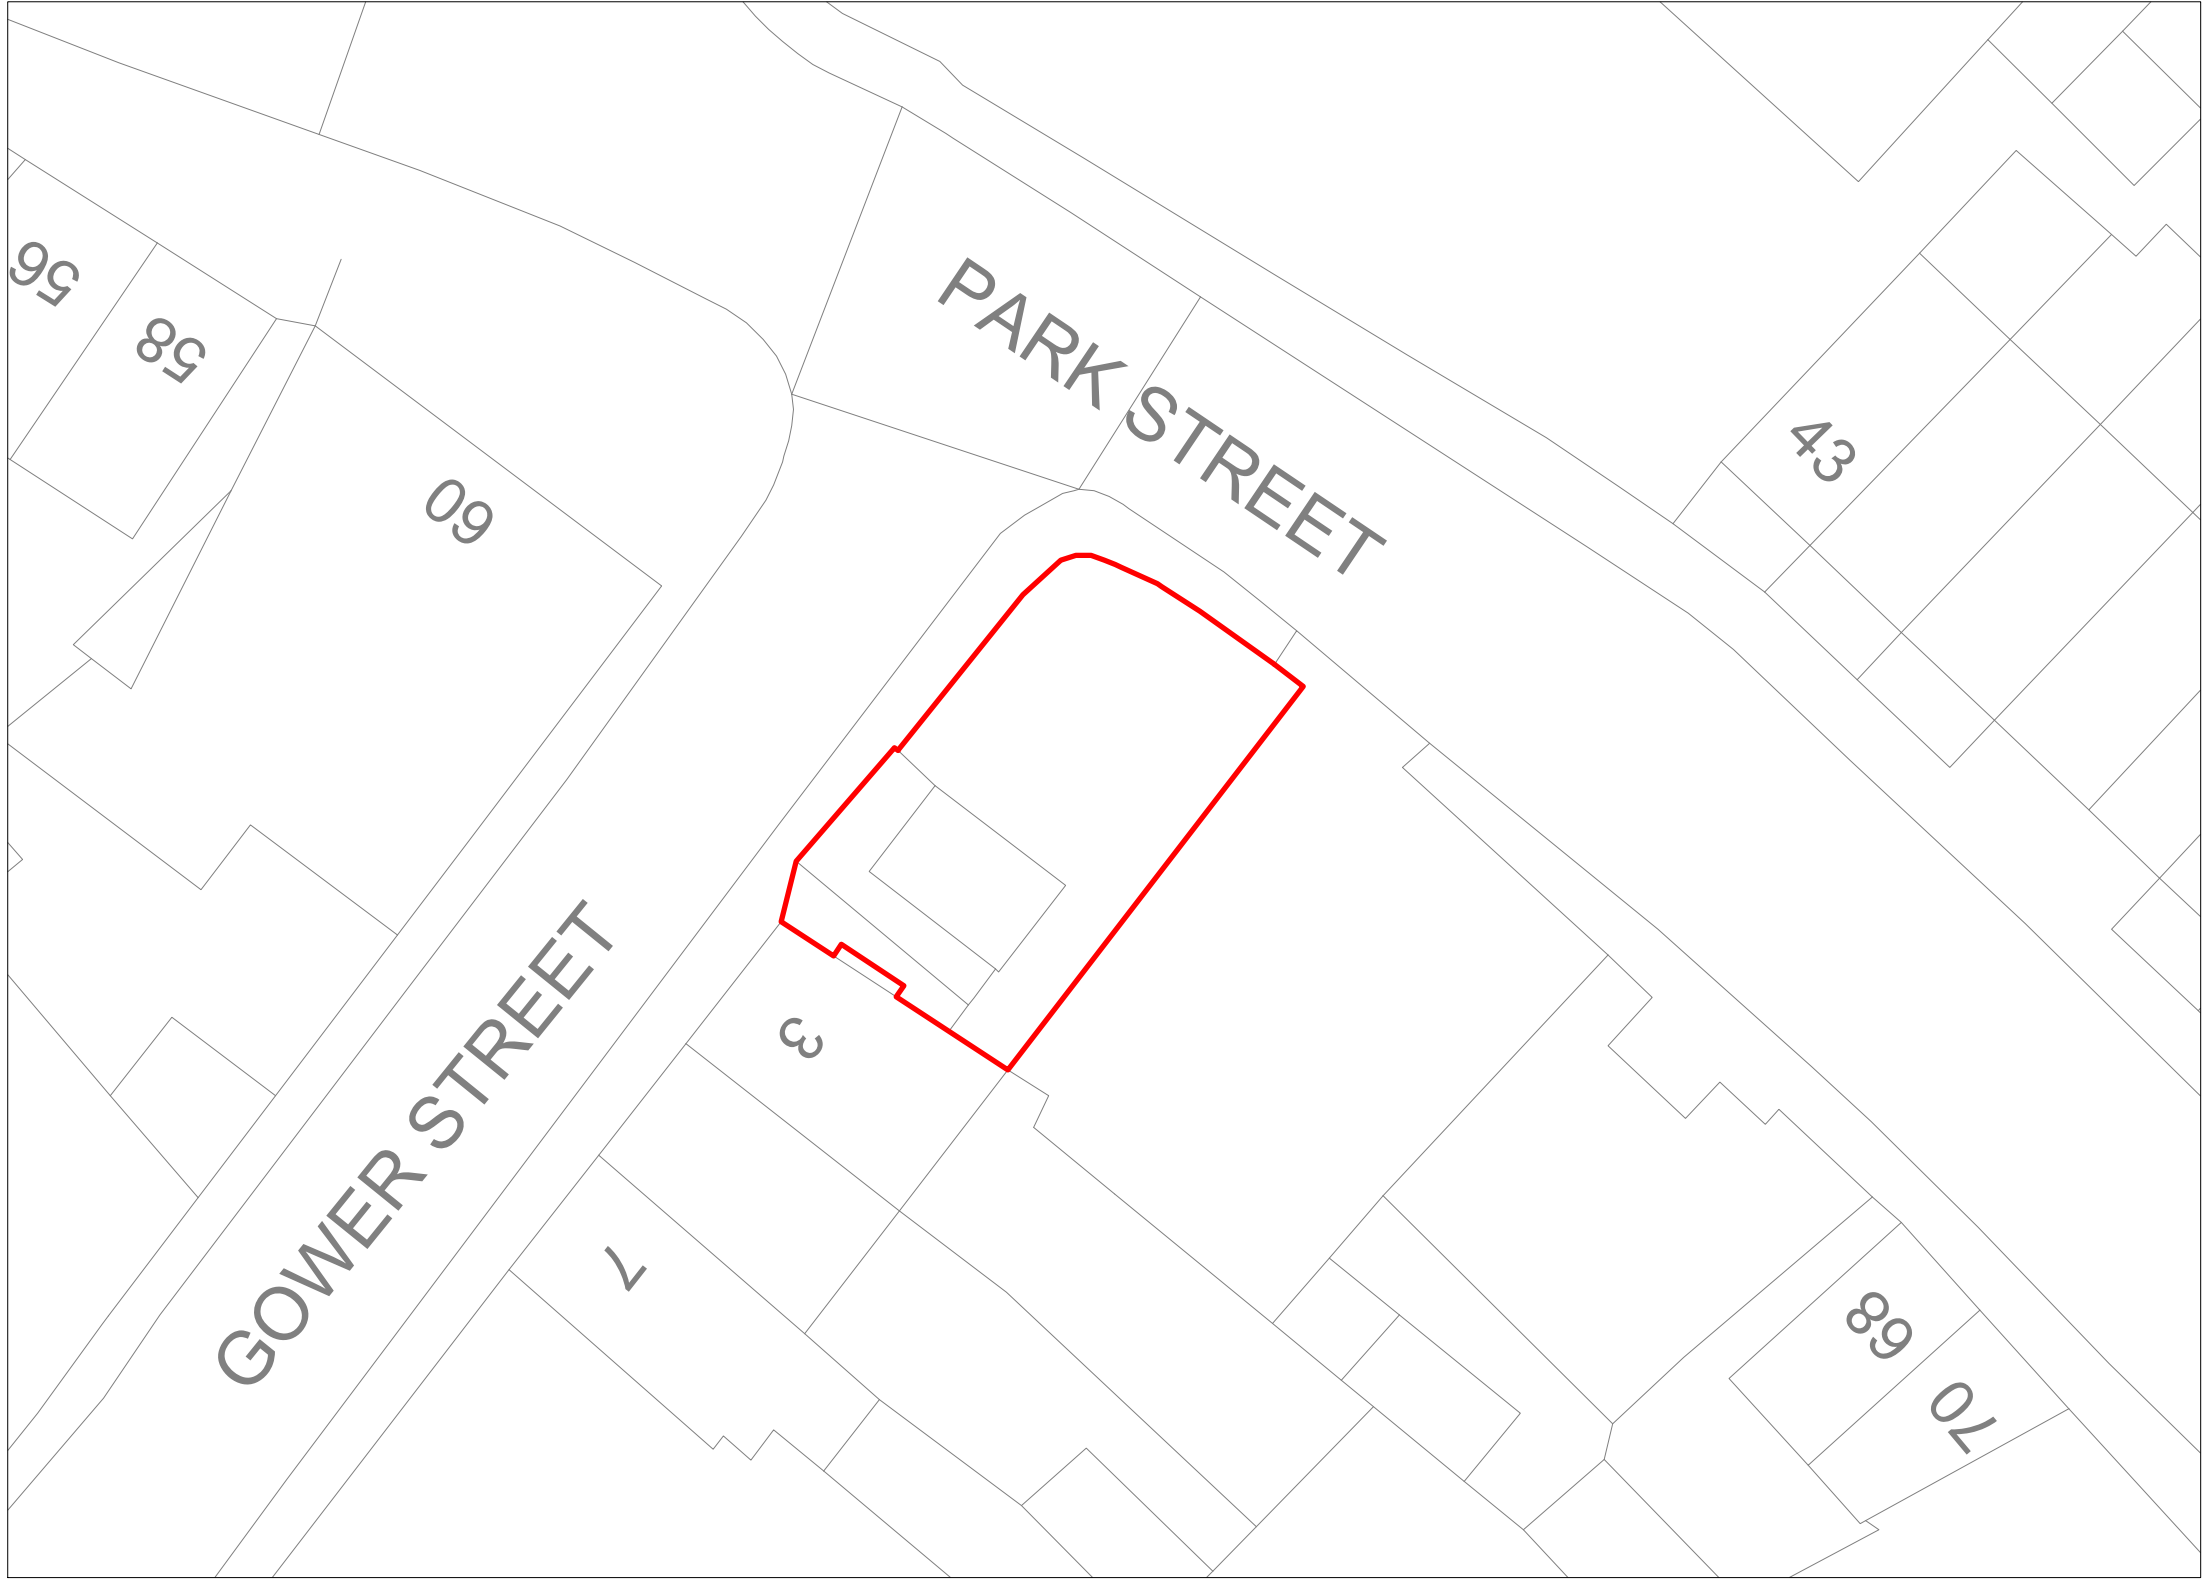



NOTES

- 1/ Desktop survey undertaken
- 2/ Utility plans must be consulted prior excavation
- 3/ Excavations must follow a defined suitable safe system of work
- 4/ All dimensions should be verified on site prior to construction.



LEGEND

- OWNERSHIP BOUNDARY
- EXISTING

SITE LOCATION PLAN – 1:1250

 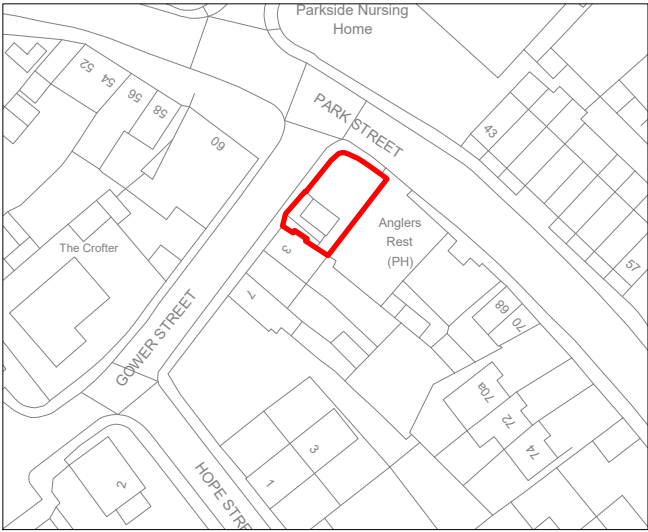

(Scale 1:250)

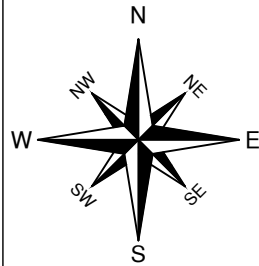 

REV	DATE	BY	DESCRIPTION	CHK	APD
B	XX/XX/XX	CAY	Walkway hatch updated	JH	IC
A	XX/XX/XX	JC	Issued for Approval	JH	IC

ZEST

Zest Eco Ltd, Bond House, The Bourse,
Boar Lane, Leeds, LS1 5EN
web—Zest.uk.com email—operations@zest.uk.com

DRAWING STATUS
FOR PLANNING

DESIGN
ZEST

SCALE 1:250	DATE MAR'25	DRAWN JC	CHECKED JH	APPROVED IC	SHT A3
----------------	----------------	-------------	---------------	----------------	-----------

DRAWING No.
ZST-0000-02

PROJECT
2678-GOWER STREET & PARK STREET

TITLE
EXISTING LAYOUT
WOMBWELL
BARNSELY
S73 0HS