


STEPHEN A. WELCER.
Architectural Technician and Surveyor.
217, Wakefield Road.
Normanton.
Wakefield.
WF6 1BP.
West Yorkshire.
Tel. 01924 890012.
Mob. 07989 964611.
e-mail. stevewelcer@btinternet.com.



A Minor alterations as client request. 19.03.2021
B Minor alterations as client request. 15.04.2021

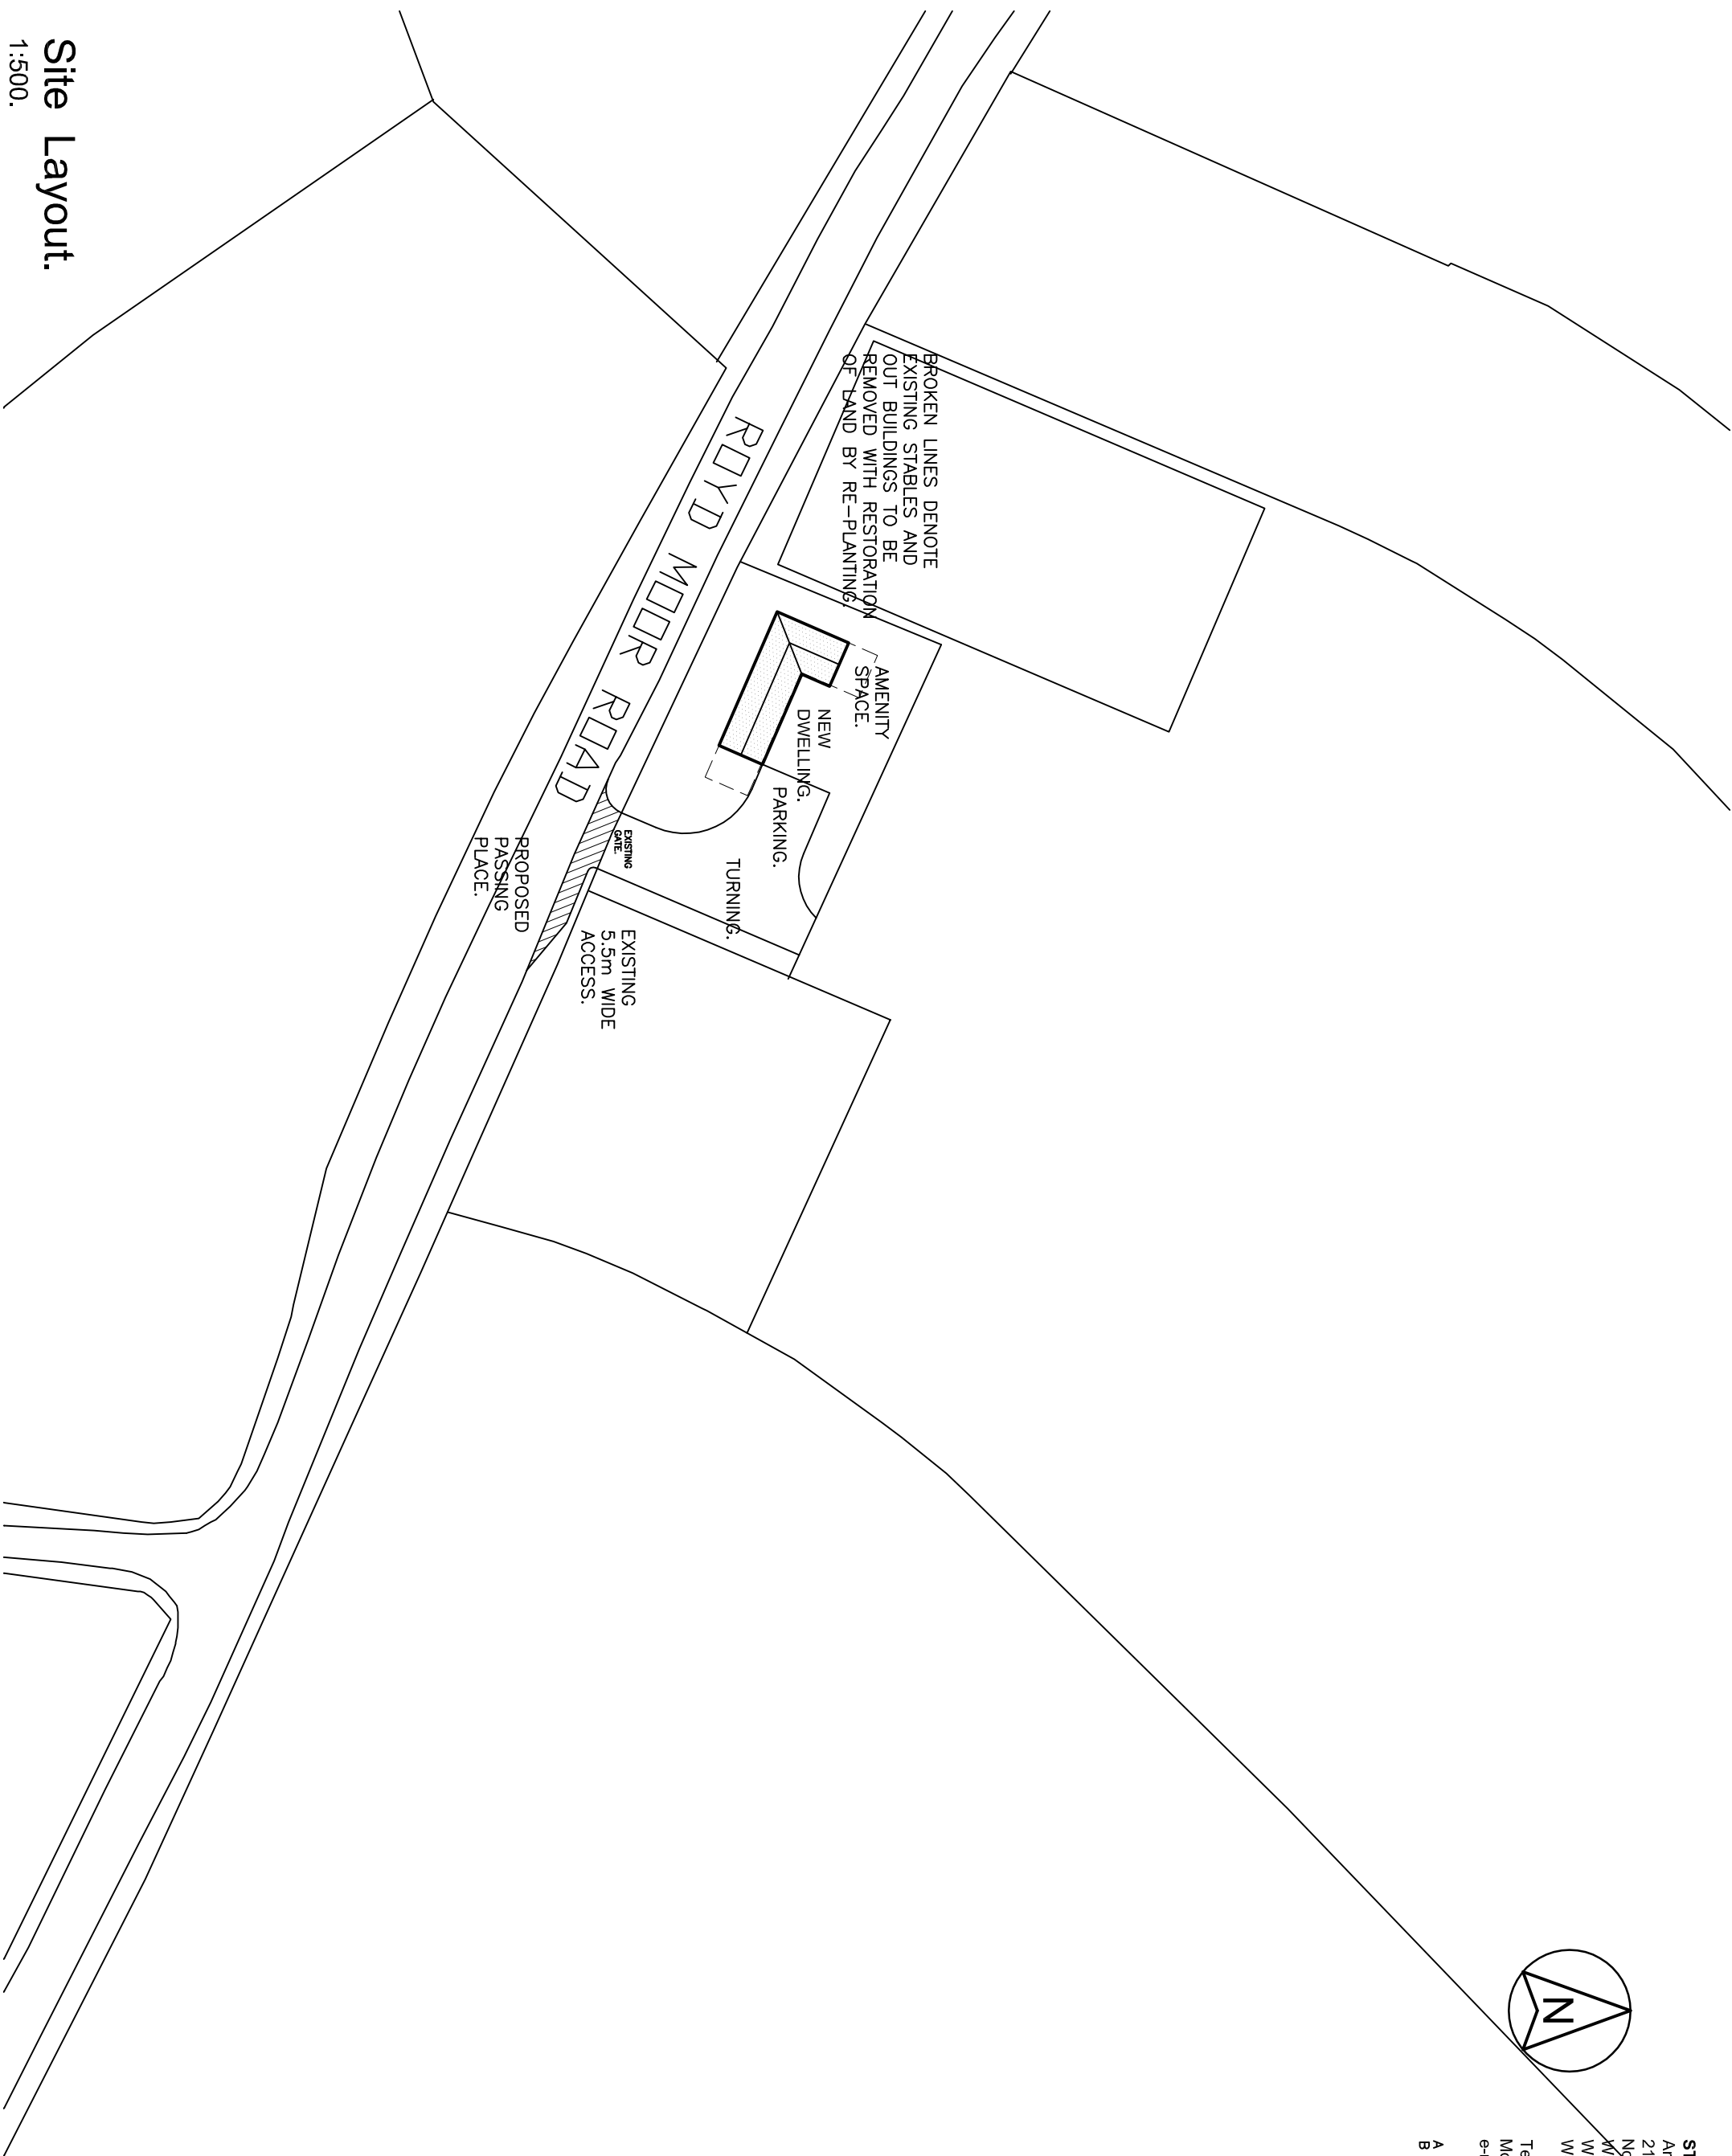

1:500.
Site Layout.

Property Address	Project Title	Drawing Title	Scale 1:500 @ A3.	
ROYD MOOR ROAD. THURLSTONE. SHEFFIELD. S36 7RD.	PROPOSED DWELLING. IROYD MOOR ROAD. THURLSTONE. FOR MR. L. BARDEN.	SITE PLAN.	Date MARCH 2021	
			Drawn by SW	Checked by -
			Drawing no. 2021-13-03	Revision B