



EXISTING FRONT ELEVATION
SCALE 1:100

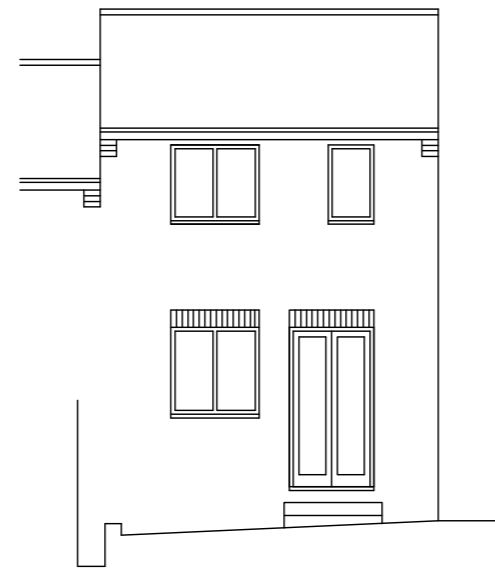

EXISTING REAR ELEVATION
SCALE 1:100

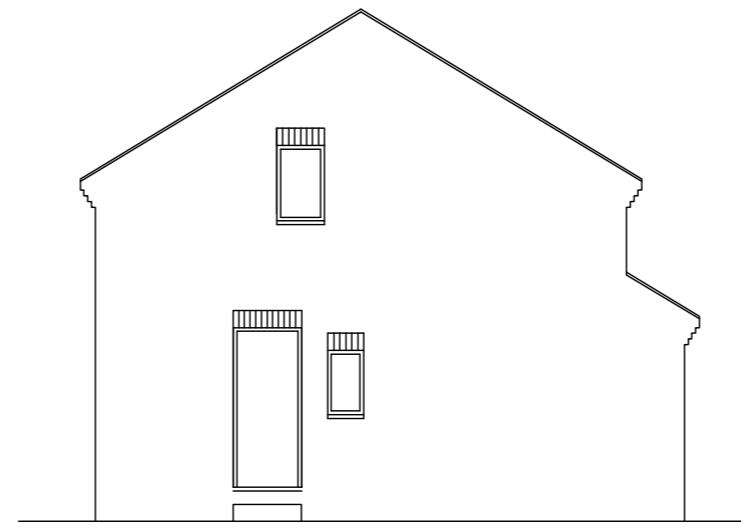


EXISTING SIDE ELEVATION
SCALE 1:100



PROPOSED FRONT ELEVATION
SCALE 1:100




PROPOSED REAR ELEVATION
SCALE 1:100

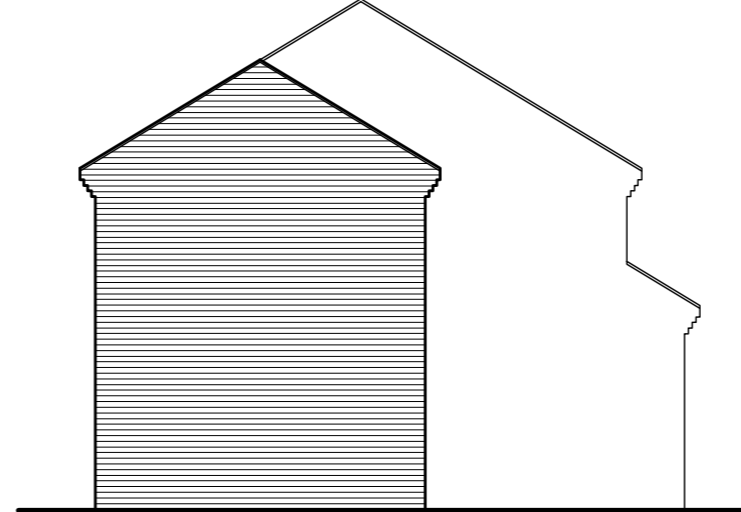


PROPOSED SIDE ELEVATION
SCALE 1:100



LOCATION PLAN
SCALE 1:1250

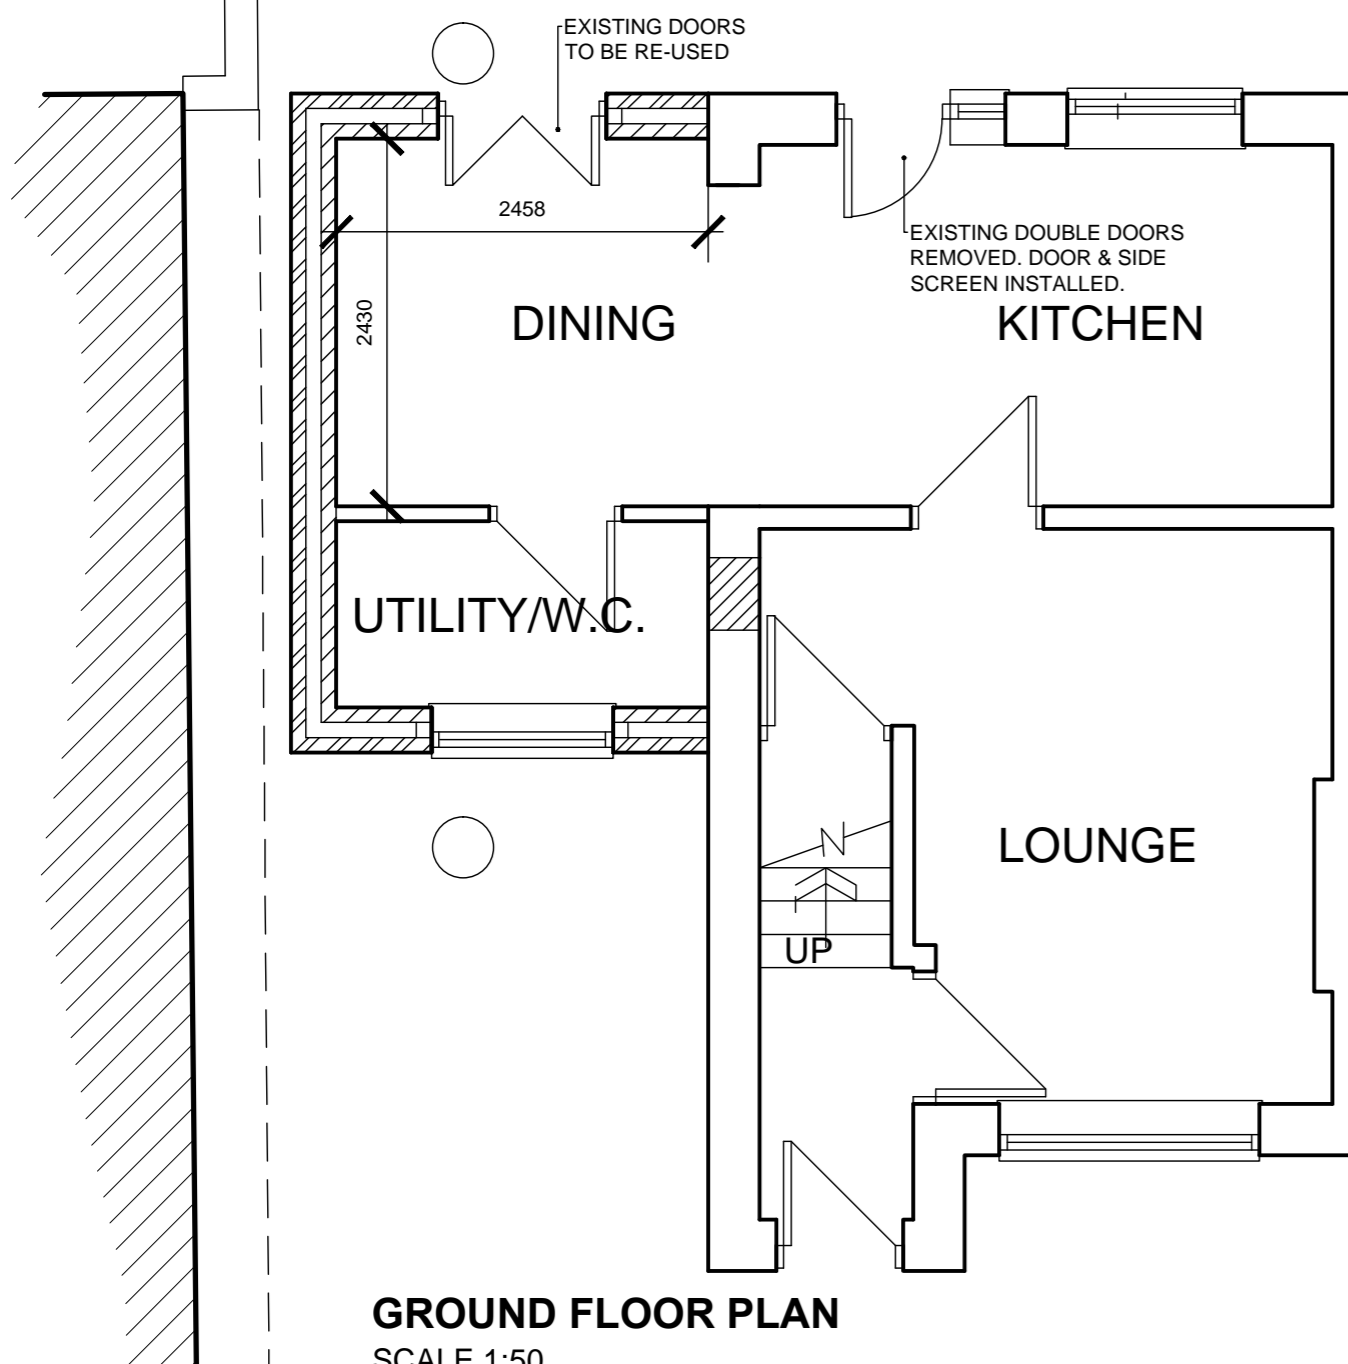

GROUND FLOOR PLAN
SCALE 1:50

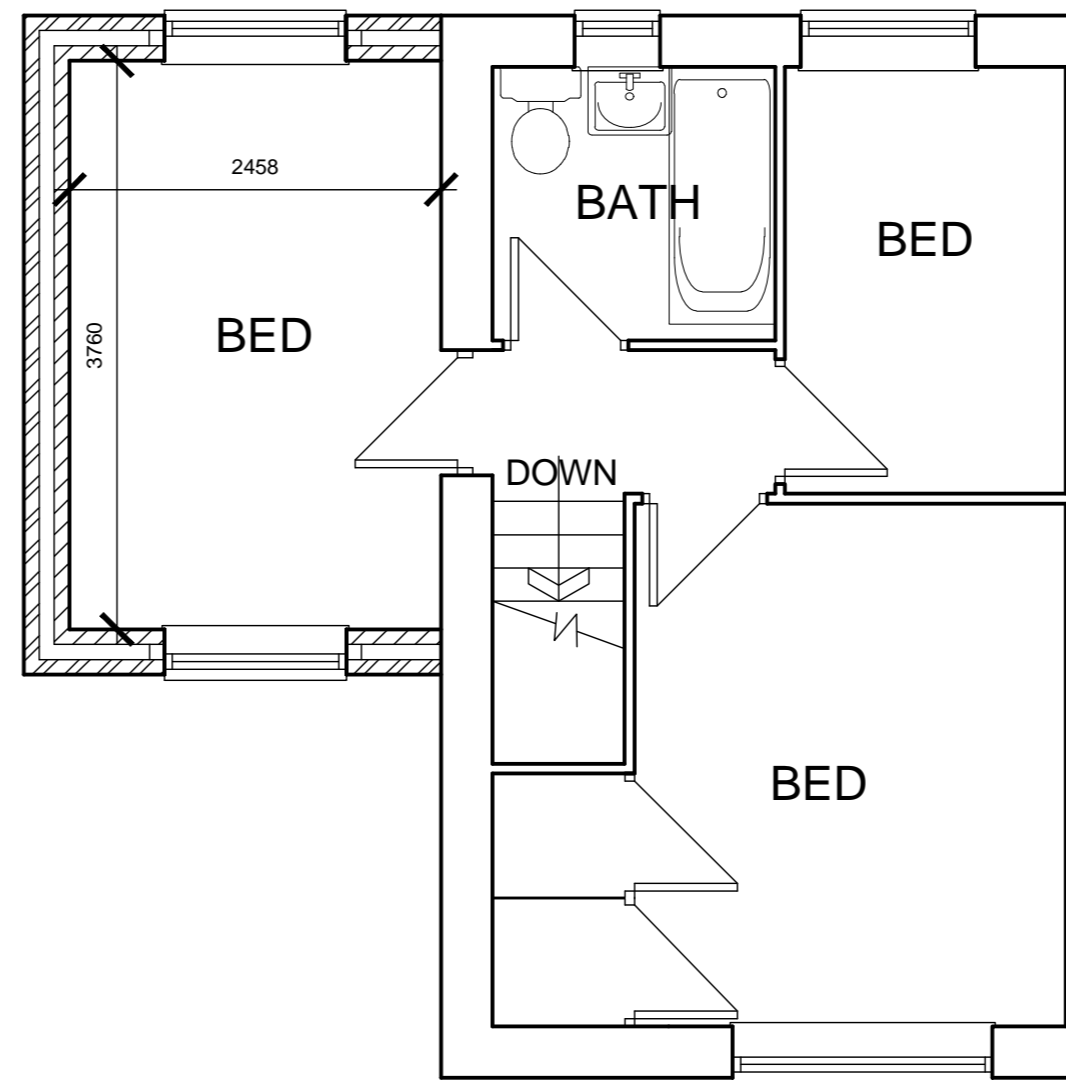

FIRST FLOOR PLAN
SCALE 1:50

White Agus Partnership		PROVIDENCE VILLA, 42 SACKVILLE STREET, BARNSELEY, S70 2DB	Phone: 01226 208482 Fax: 01226 283030 Email: info@whiteaguspartnership.co.uk Web: www.whiteaguspartnership.co.uk
Project: TWO STOREY EXTENSION AT 15 TORVER DRIVE BOLTON-UPON-DEARNE, S63 8NL		Client: BM BUILDING CONTRACTORS	
Drawing Title: PLANS & ELEVATIONS	Date:	Scale: 1:50 & 1:100	Ref.: 12-087-03A
Date Suffix Description 04/02/13 A REVISED TO CLIENT'S REQUIREMENTS	Date Suffix Description	Dwg. No. 03	Rev. A