




**SOUTH WEST ELEVATION**

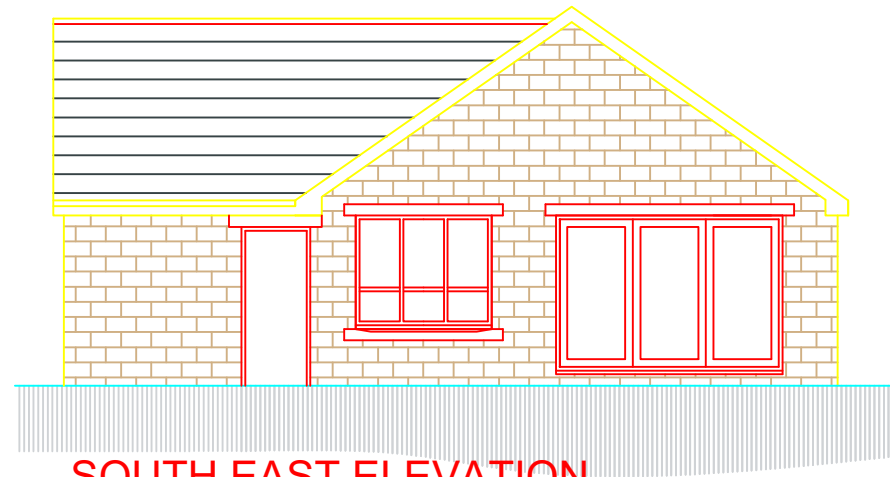


**SOUTH EAST ELEVATION**

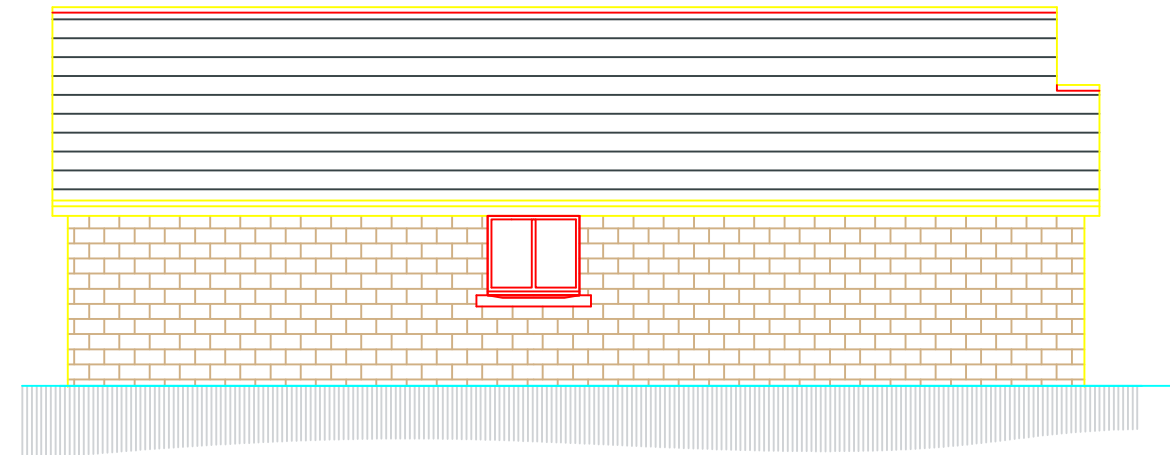

**NORTH EAST ELEVATION**

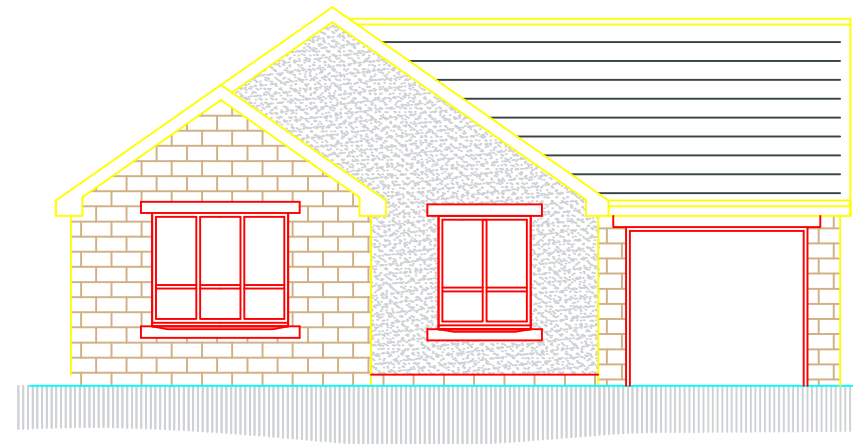

**NORTH WEST ELEVATION**

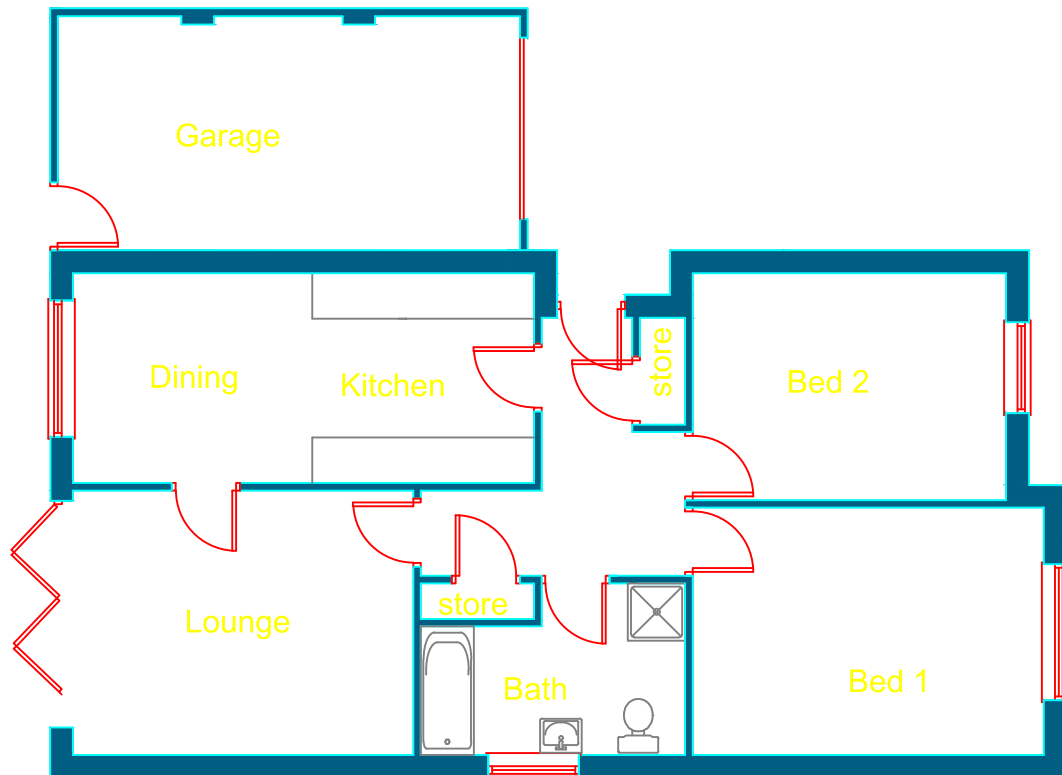

**PLAN**

		OFFICE ONE, DRILL HALL, 11 EASTGATE, BARNSELY, S70 2EU		Phone: 01226 208482 Email: info@whiteagus.co.uk Web: www.whiteagus.co.uk	
Project: RESIDENTIAL DEVELOPMENT AT ROYSTON W.M.C. CHURCH STREET ROYSTON, BARNSELY			Client: AVEY HOMES LTD		
Drawing Title: PLANS AND ELEVATIONS PLOTS 1 AND 2			Date: JUNE 2024	Scale: 1:100 @ A3	
			Ref. 23-227	Dwg. No. 02	Rev. B
Date	Suffix	Description	Date	Suffix	Description
19/07/2024 06-12-24	A B	REVISED TO ELECTRIC CABLE POSITION PLOT 1 ADDED			