

ARCHITECTURE | PLANNING | DESIGN

Melkin Farm
Bow Lane
Hornfrith
HD9 2RU
07346872499
paul@paulmatthewsarchitectural.co.uk
www.paulmatthewsarchitectural.co.uk

Company Registration Number: 06896149 – Company
Registered in England and Wales



Project
Erection of Replacement Dwelling at Birklands
Farm, Pulislaw Lane, Penistone, Sheffield, S36 9PD.
Client

Mrs J. Birkett


Drawing title/issue

General Arrangement as Proposed


Scale date sheet size dwg. no.
1:100 11/2023 A1 23/900/RD05

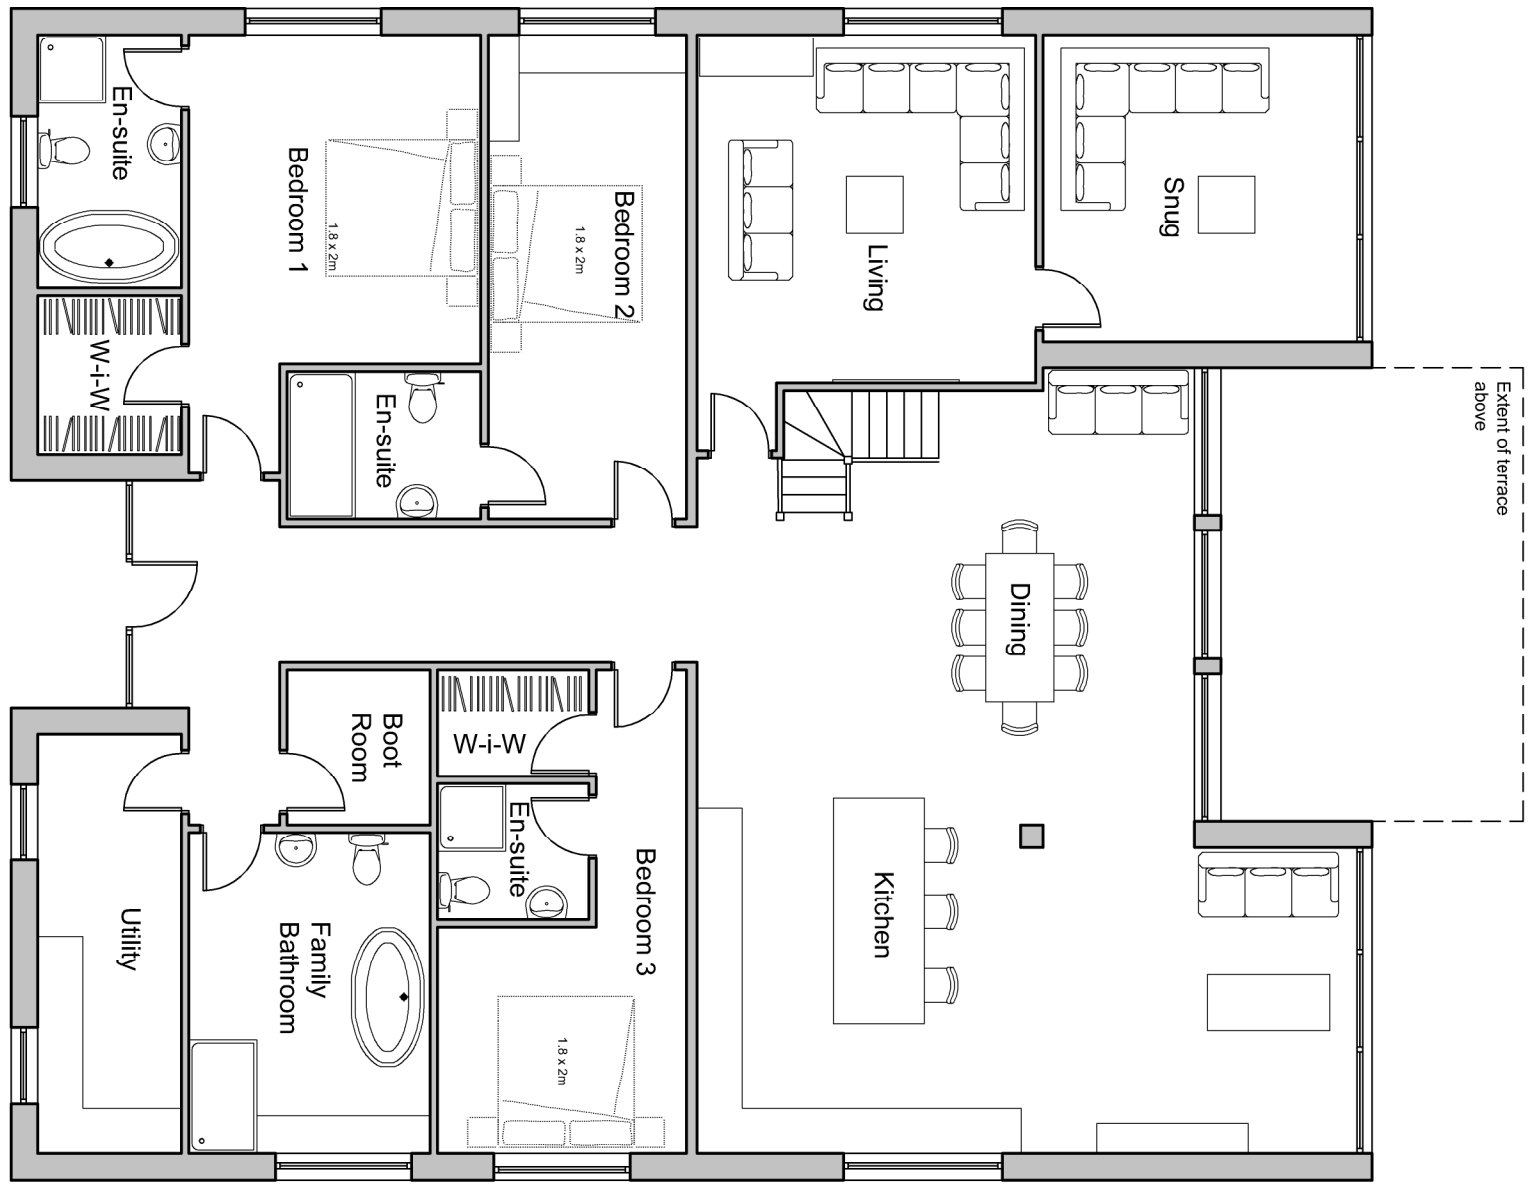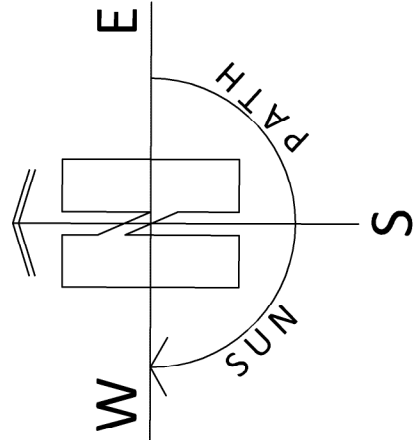


Ground Floor Plan

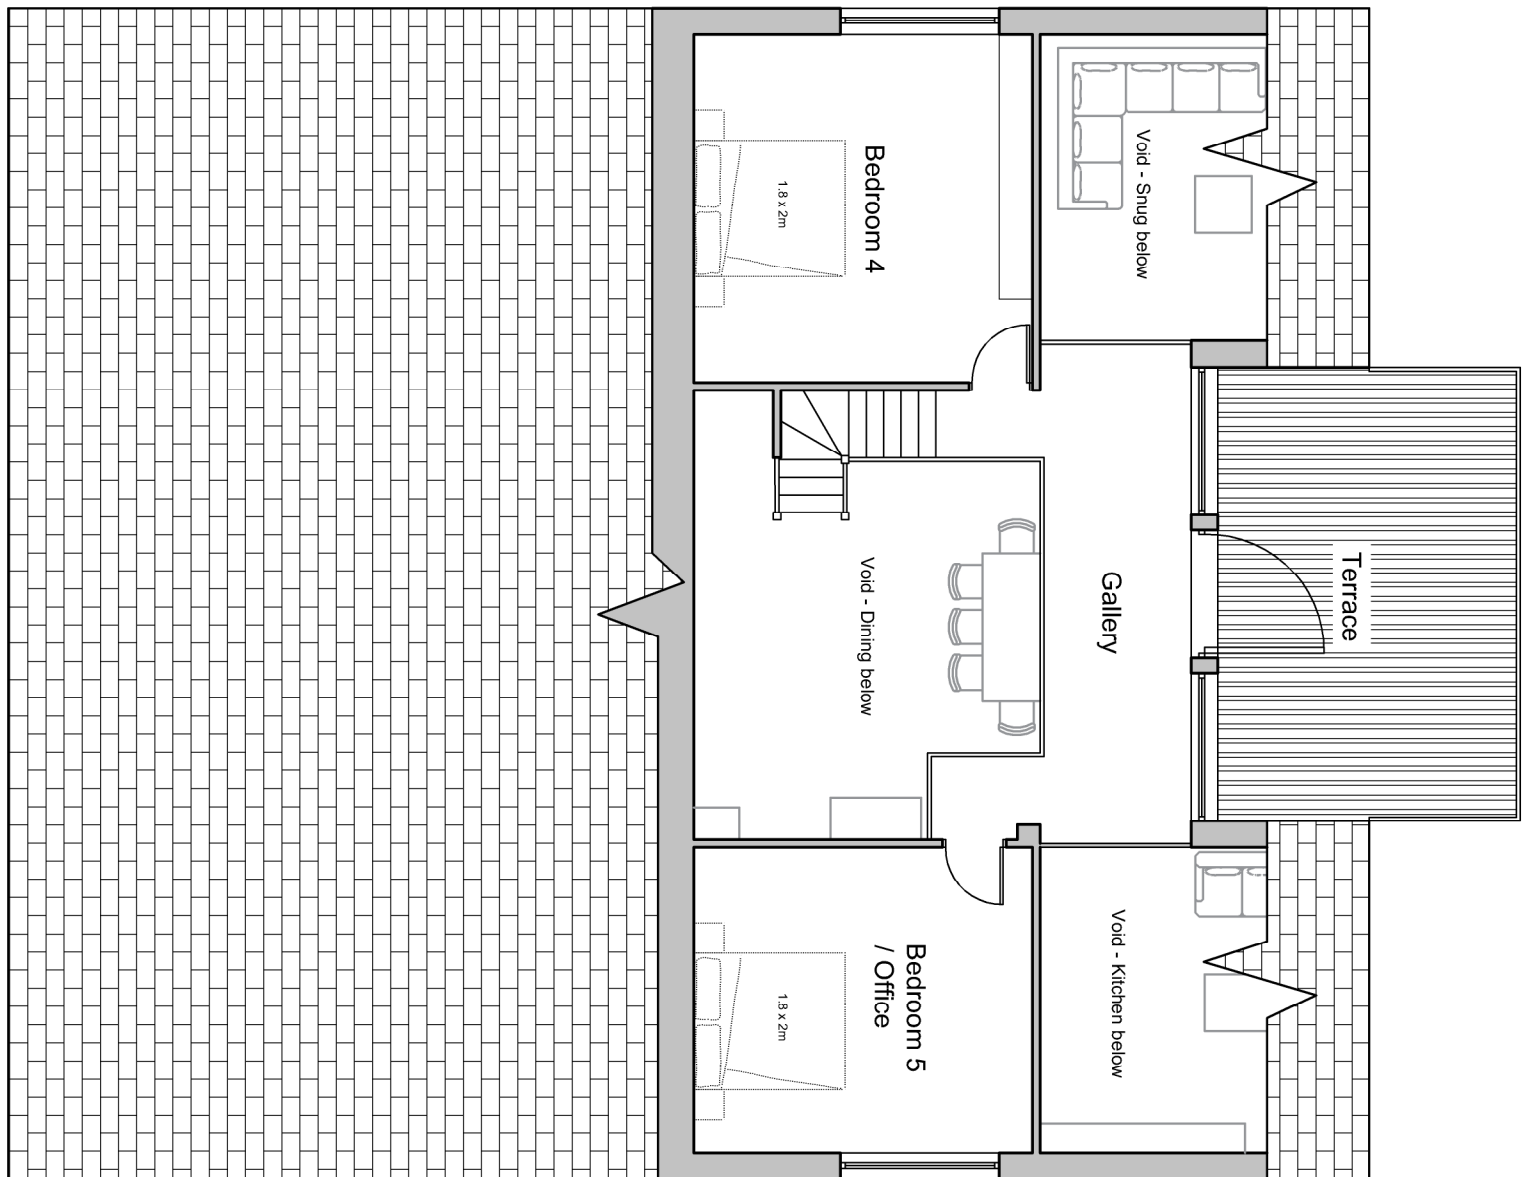


First Floor/Roof Plan

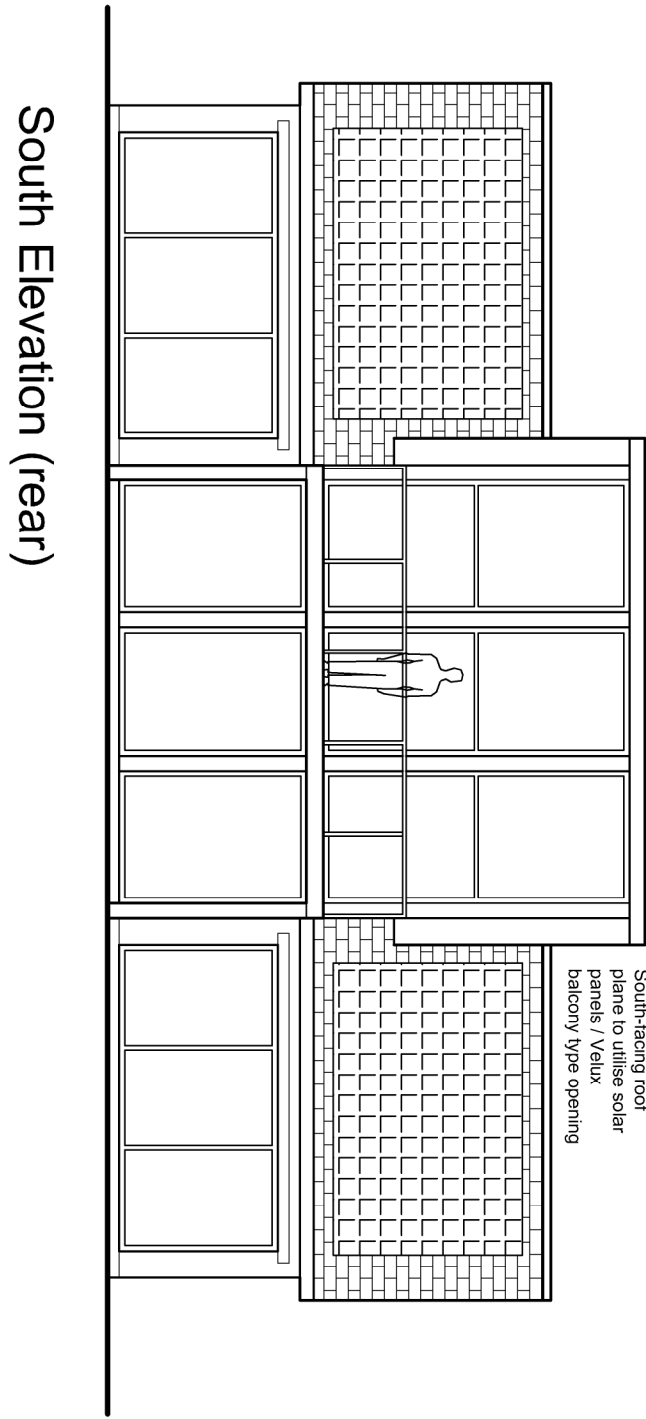


South Elevation (rear)

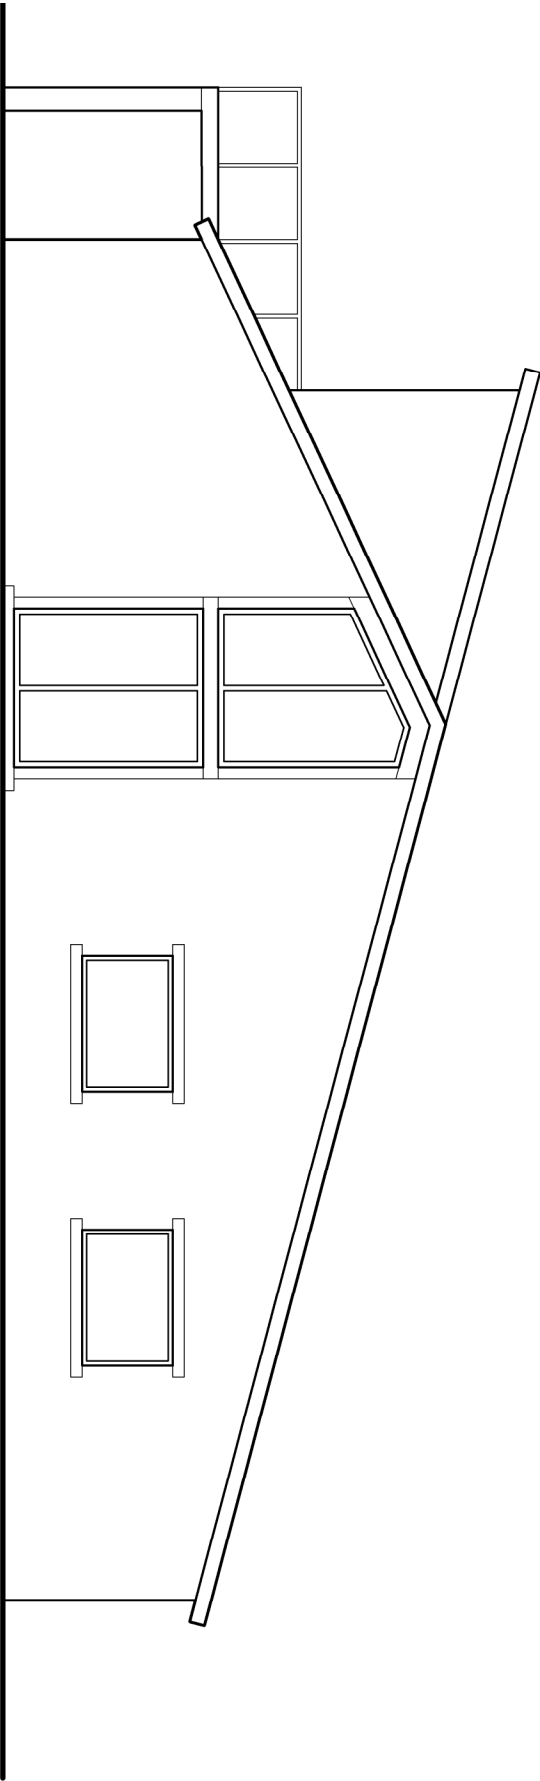

East Elevation (side)

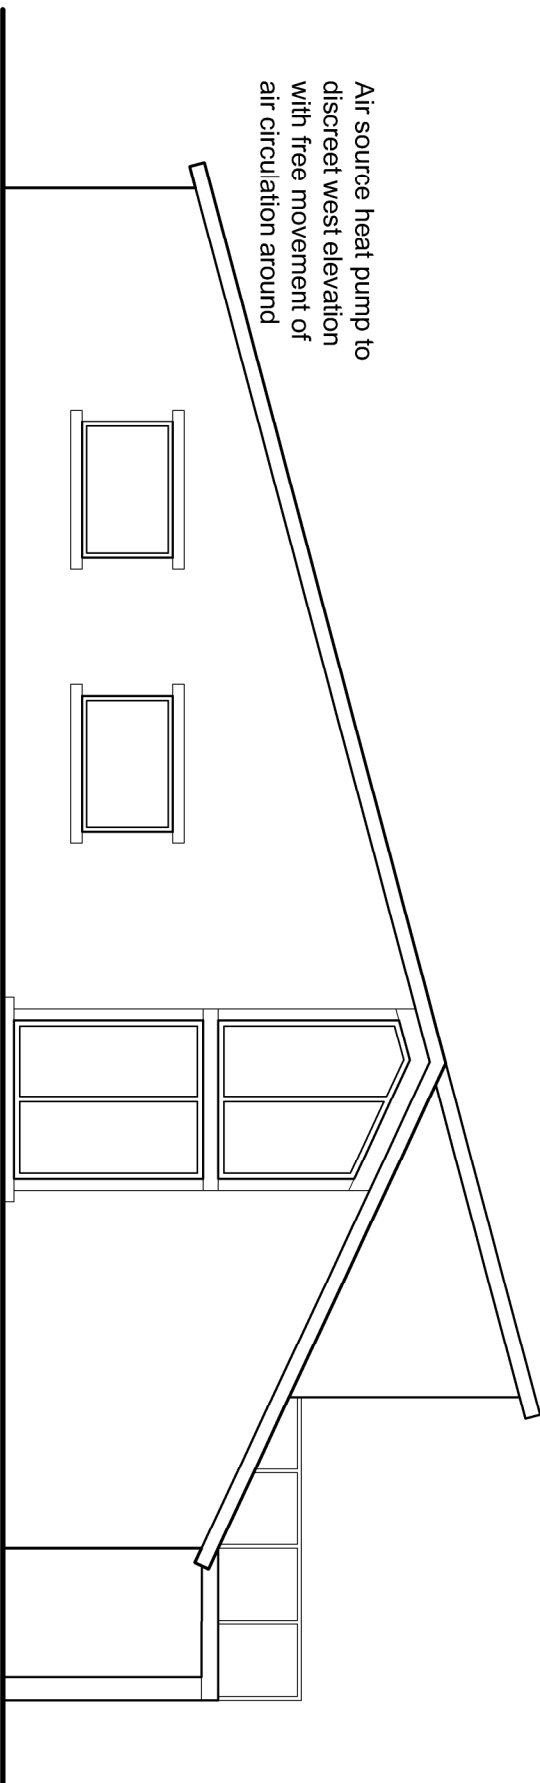

West Elevation (side)

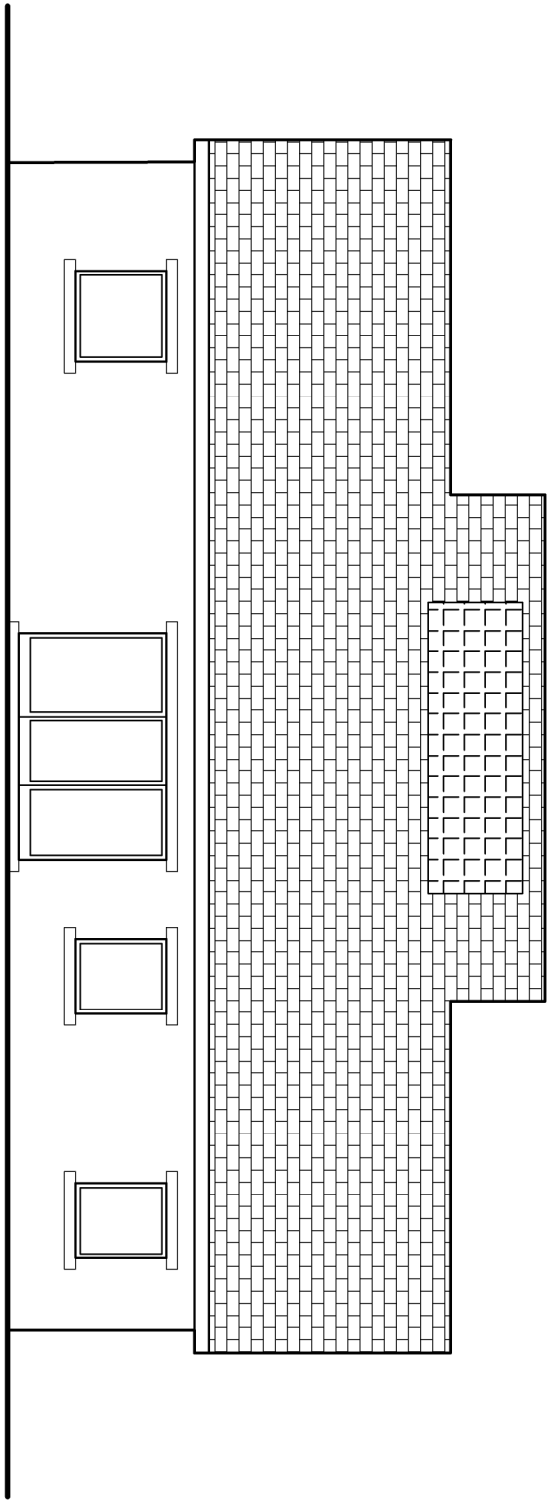

North Elevation (front)

Air source heat pump to
discreet west elevation
with free movement of
air circulation around

South facing roof
solar panels / Velux
skylight / Velux
skylight / Velux

1:100

