




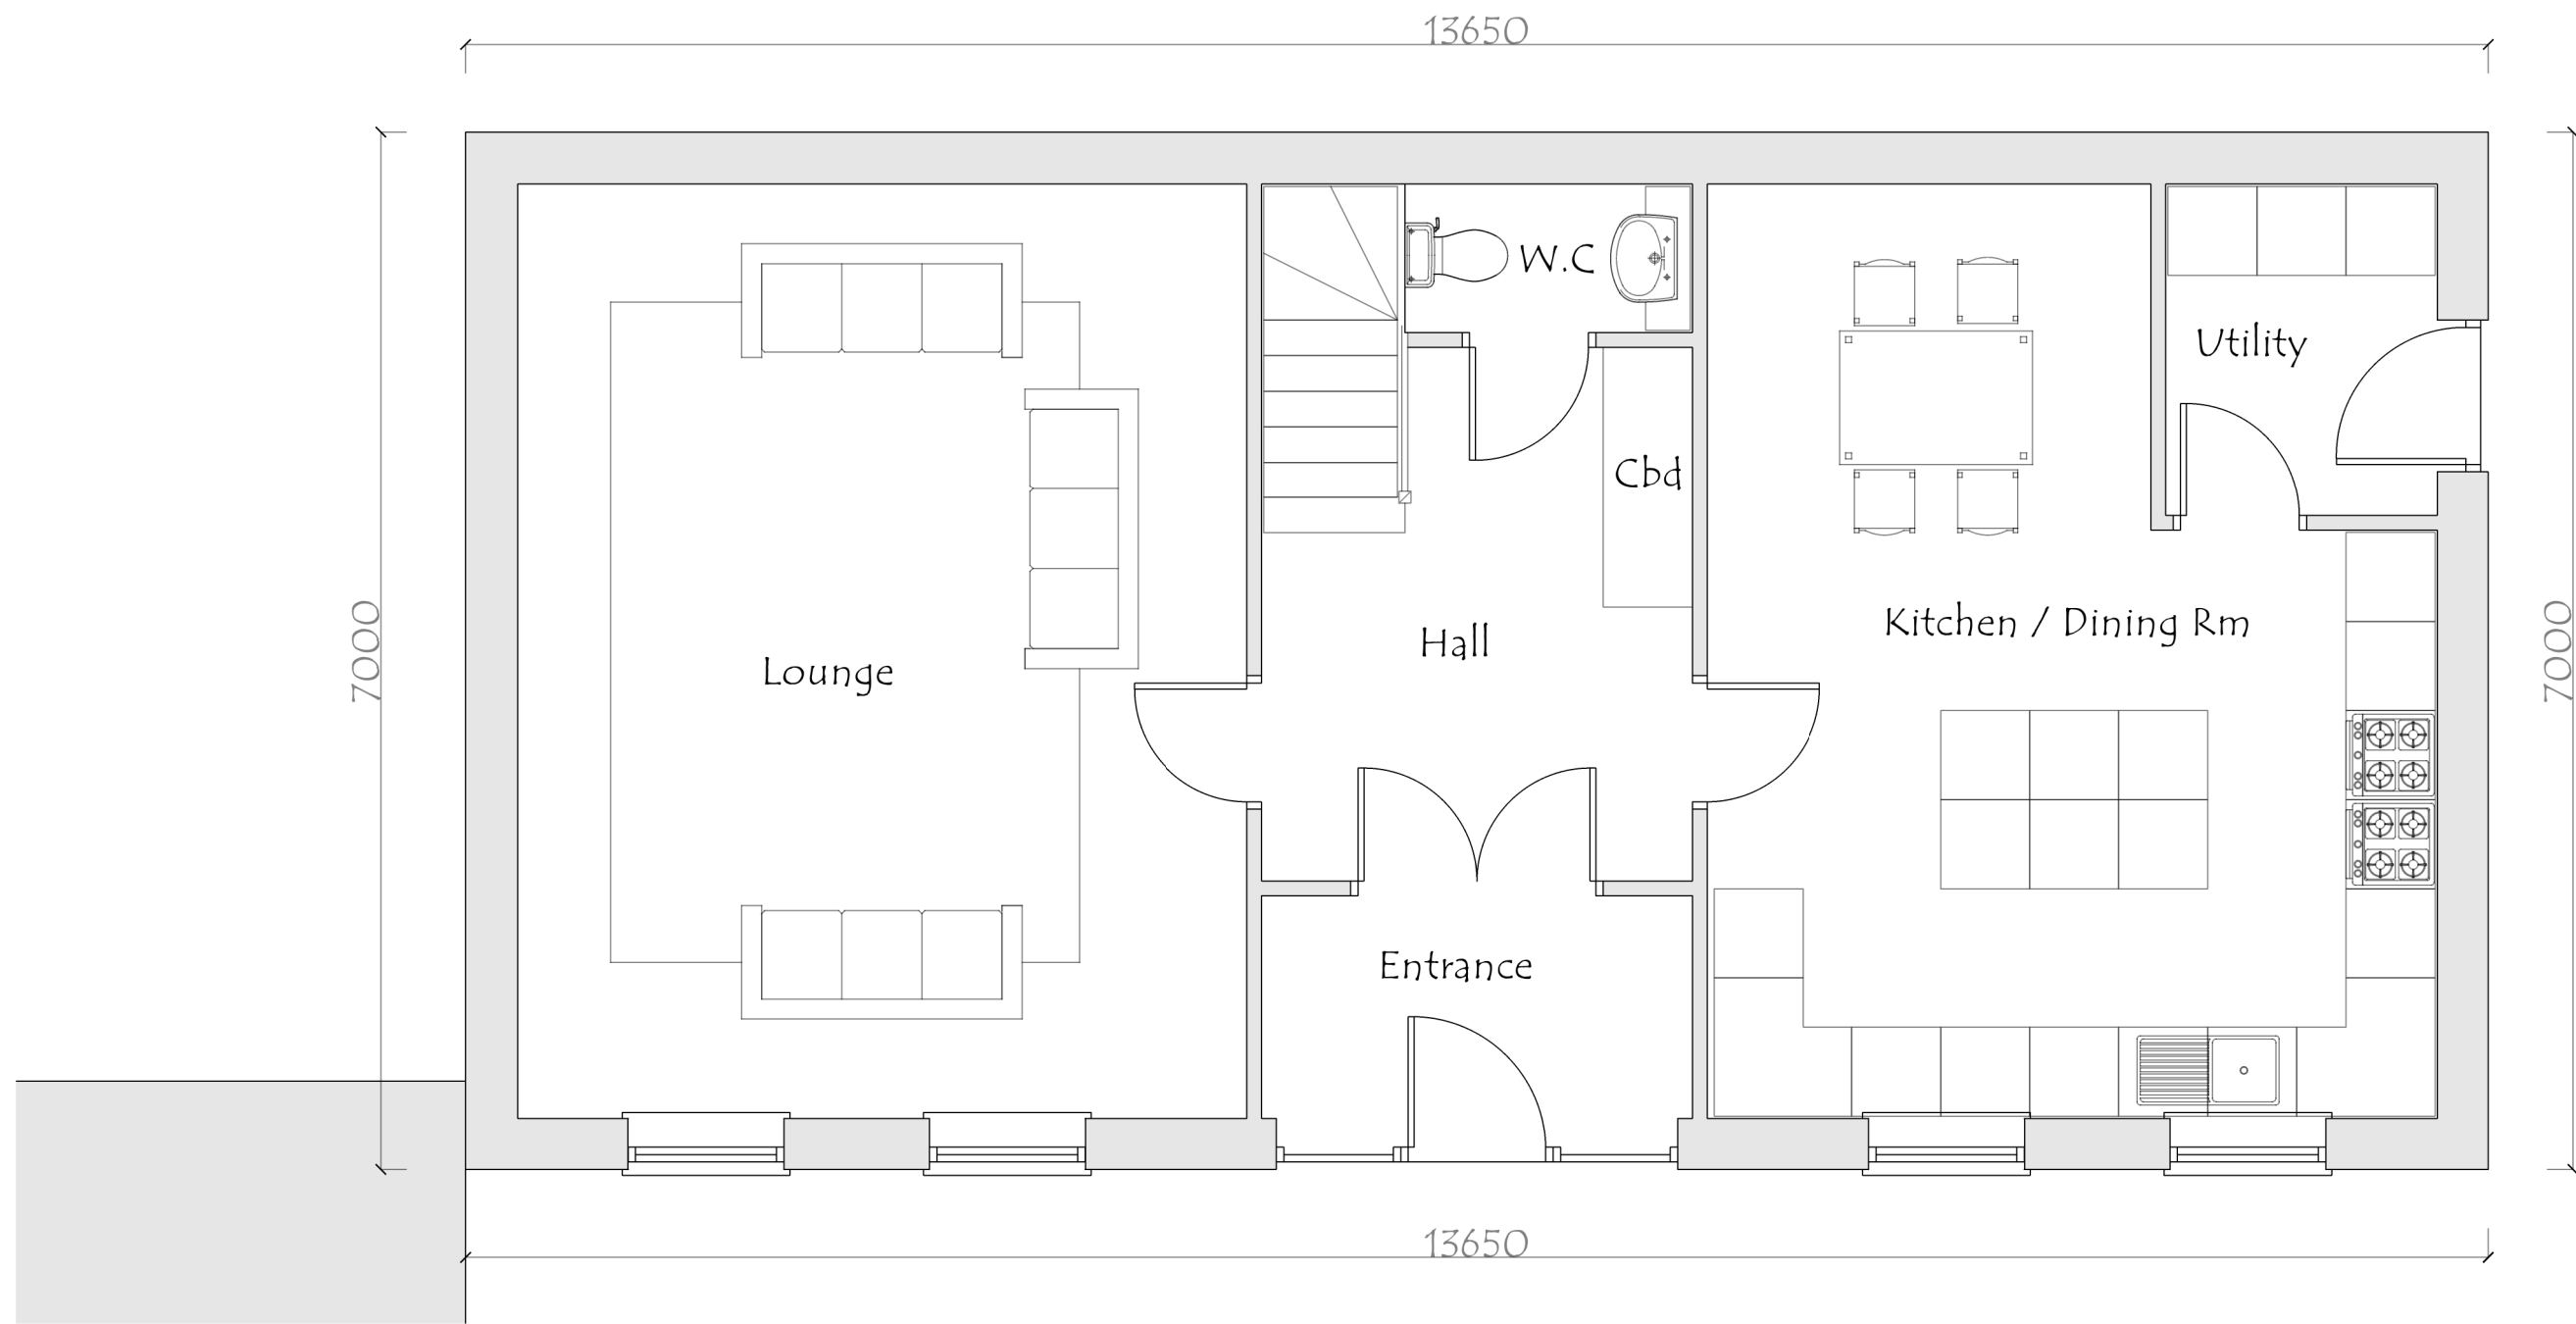

Proposed Ground Floor Plan

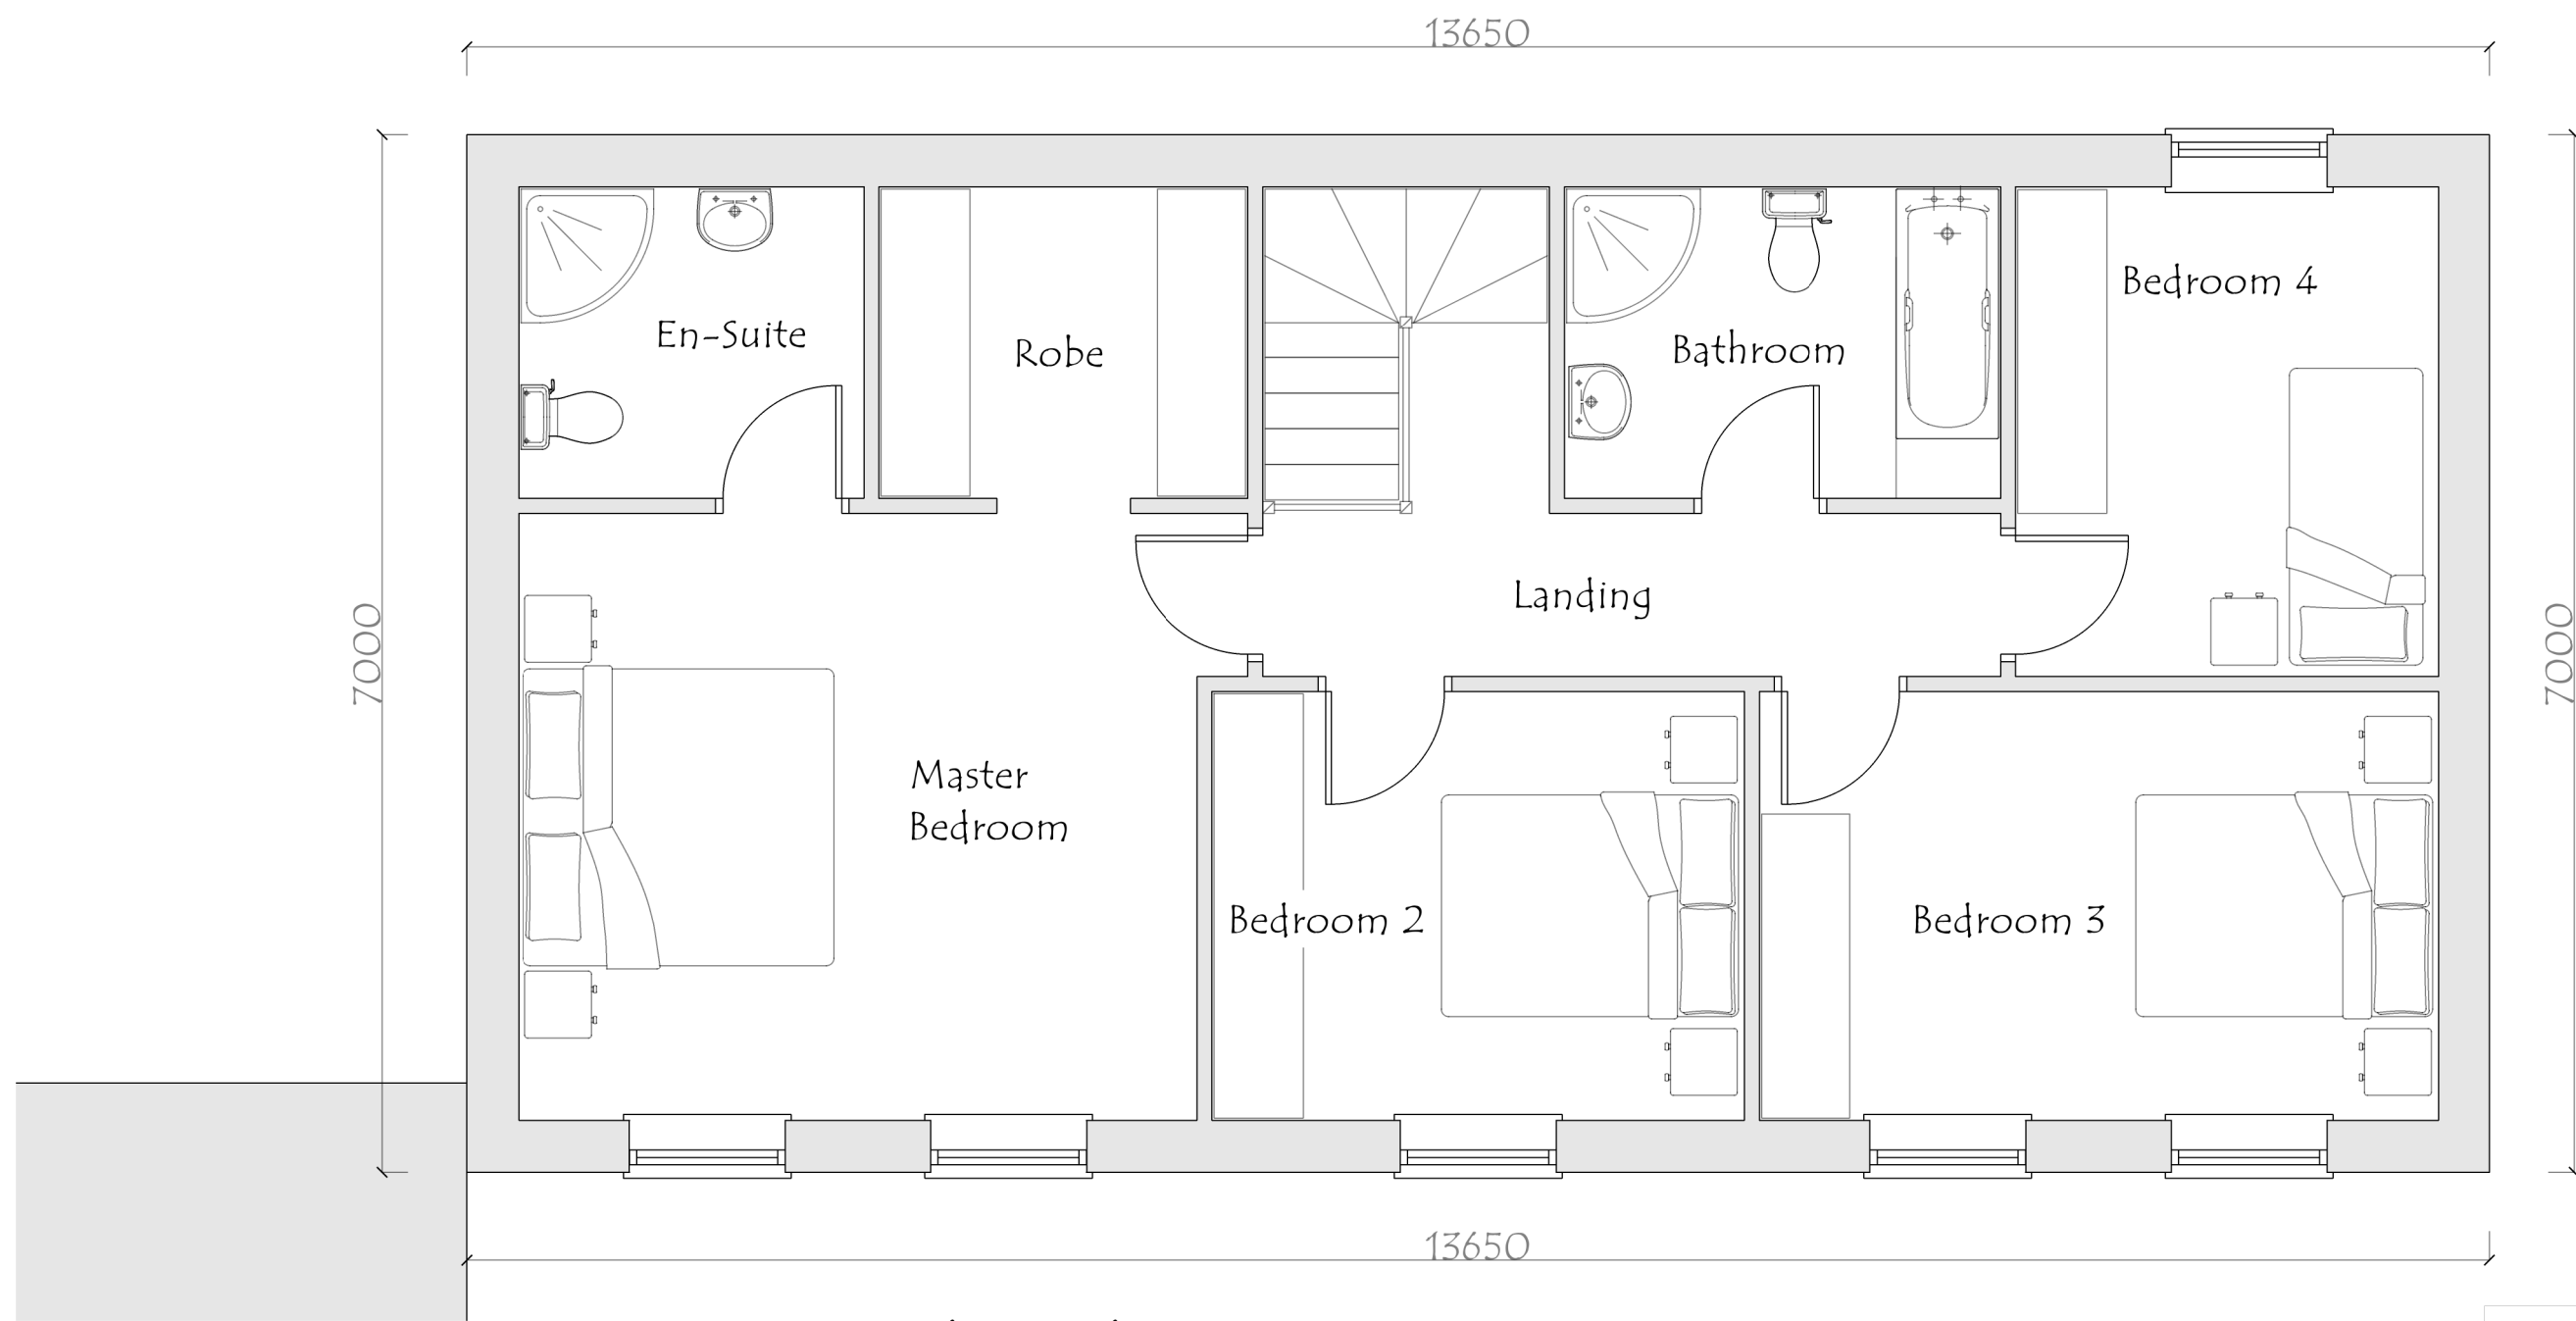

Proposed First Floor Plan

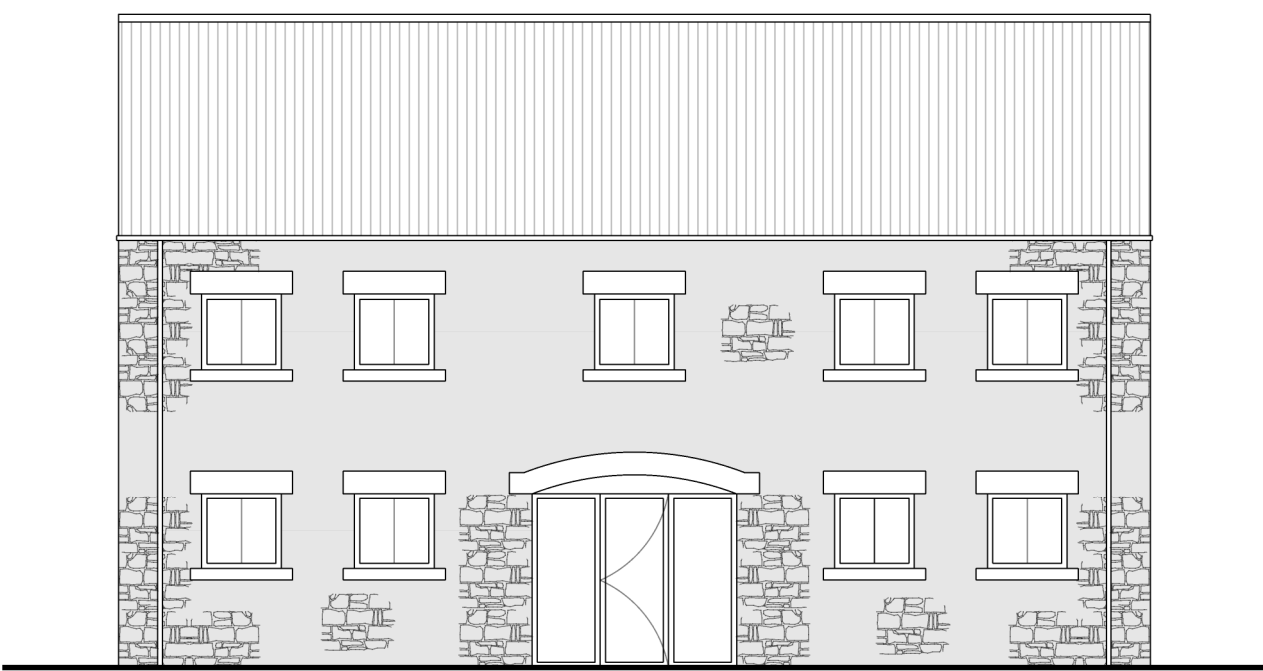


Proposed Front Elevation



Proposed Side Elevation

Proposed Side Elevation

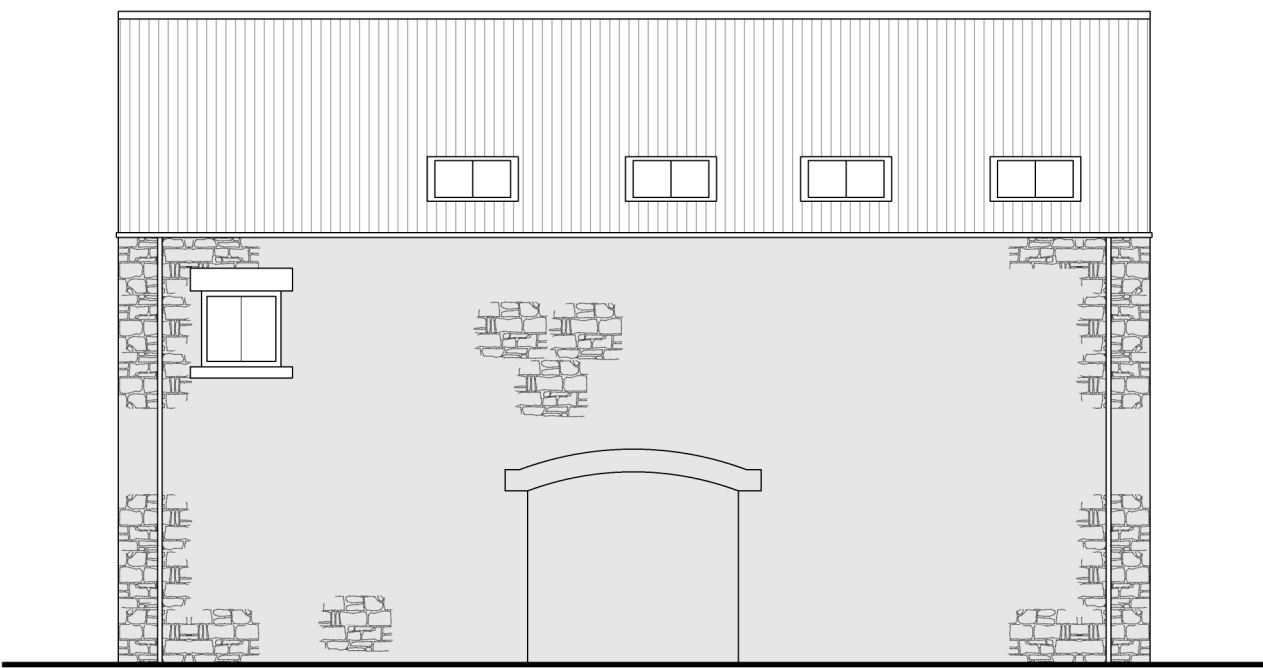

Proposed Rear Elevation

REV	DESCRIPTION	DATE	DRAWN
PROJECT NO.	2023.00100.000	DWG NO.	PLO02
SCALE.	1:50 / 100	REV.	-