




NORTH ELEVATION

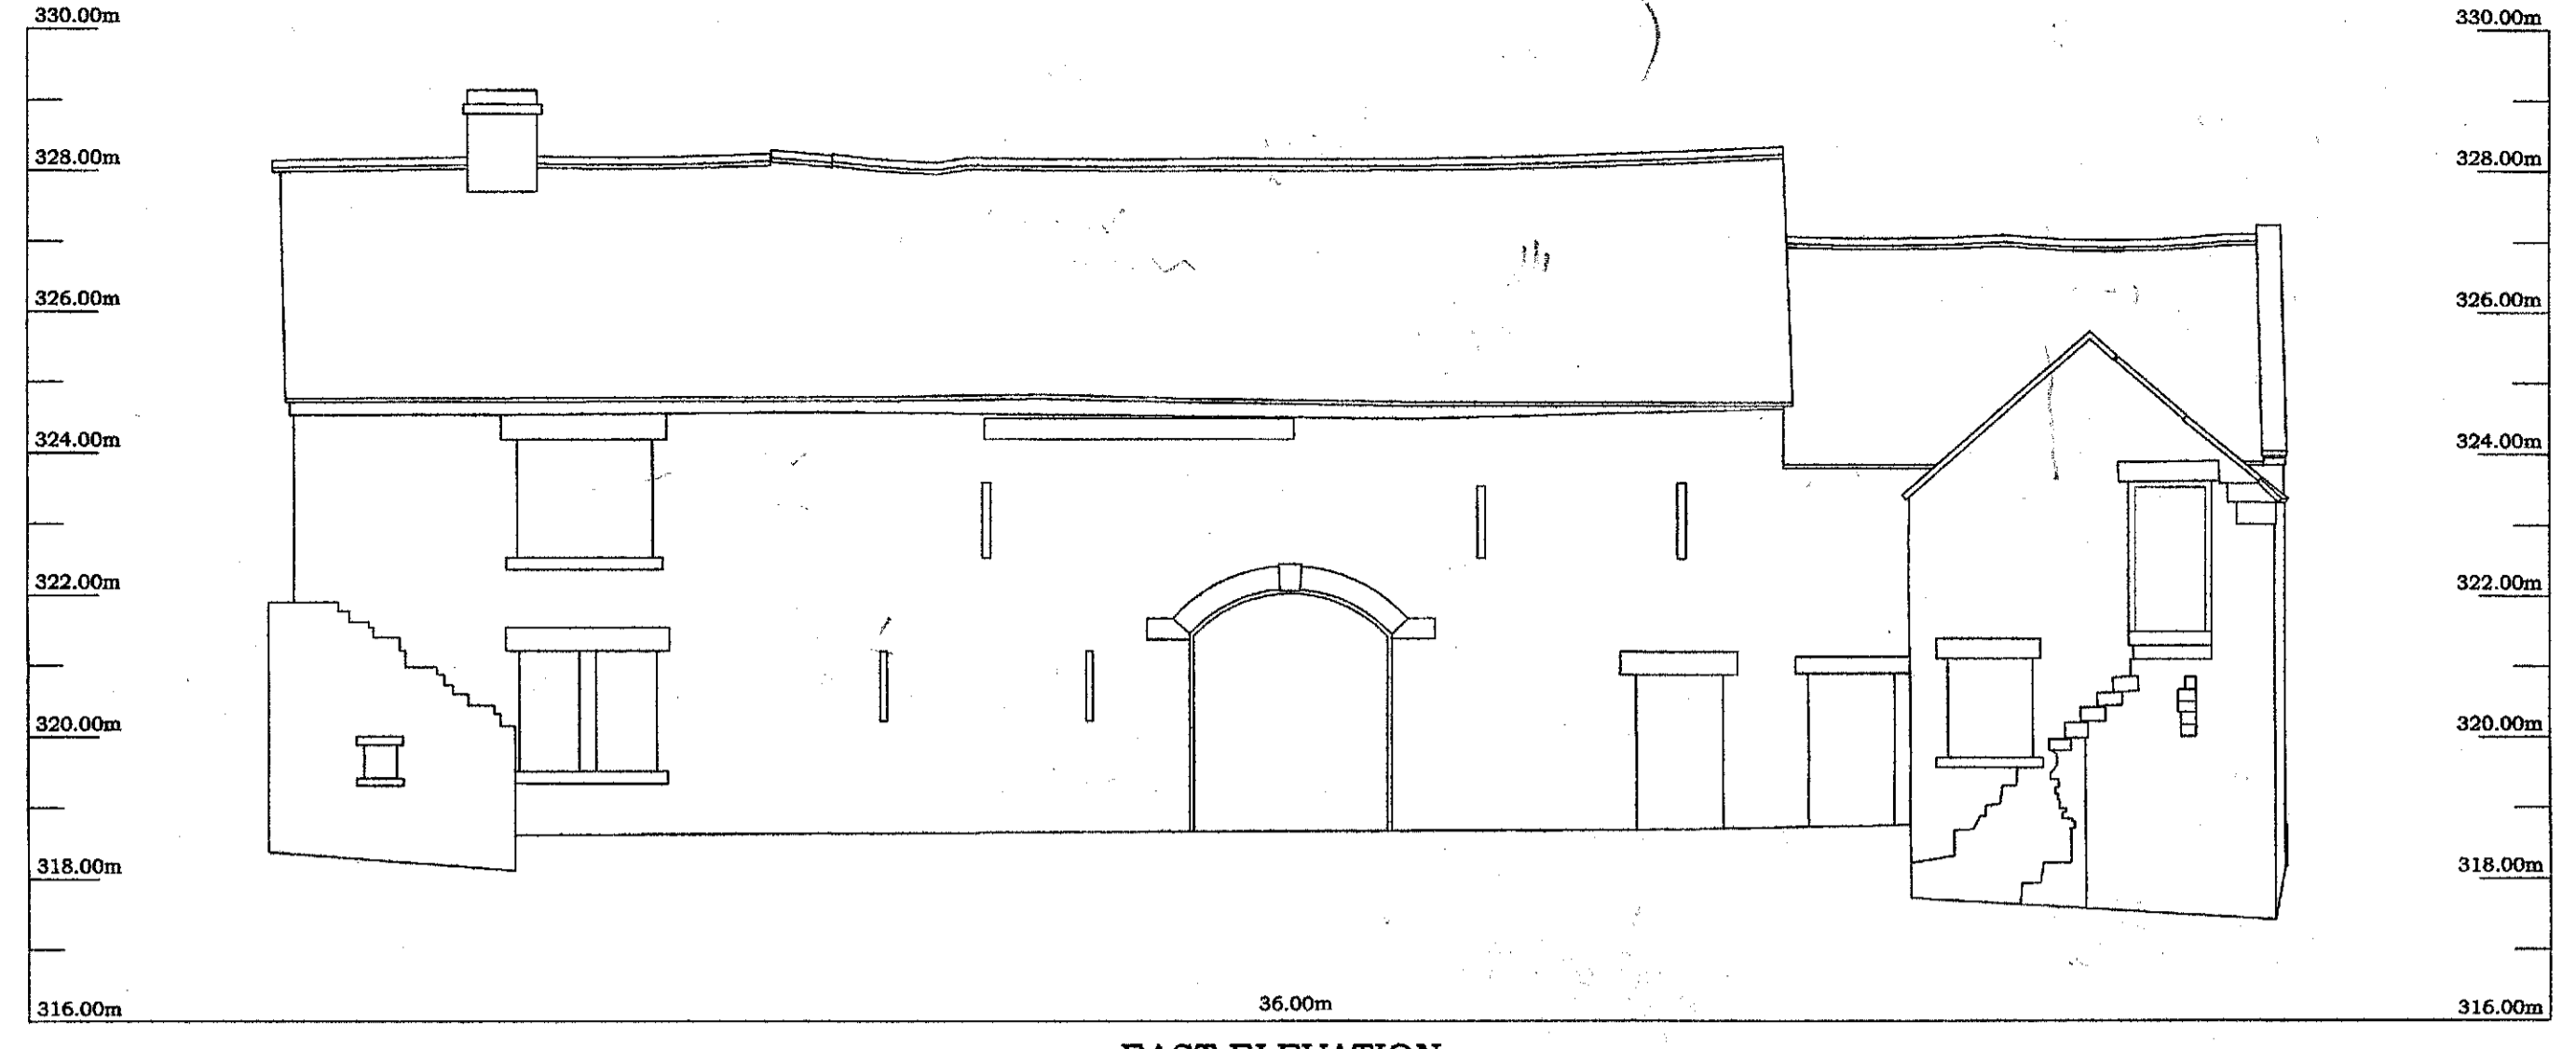


EAST ELEVATION

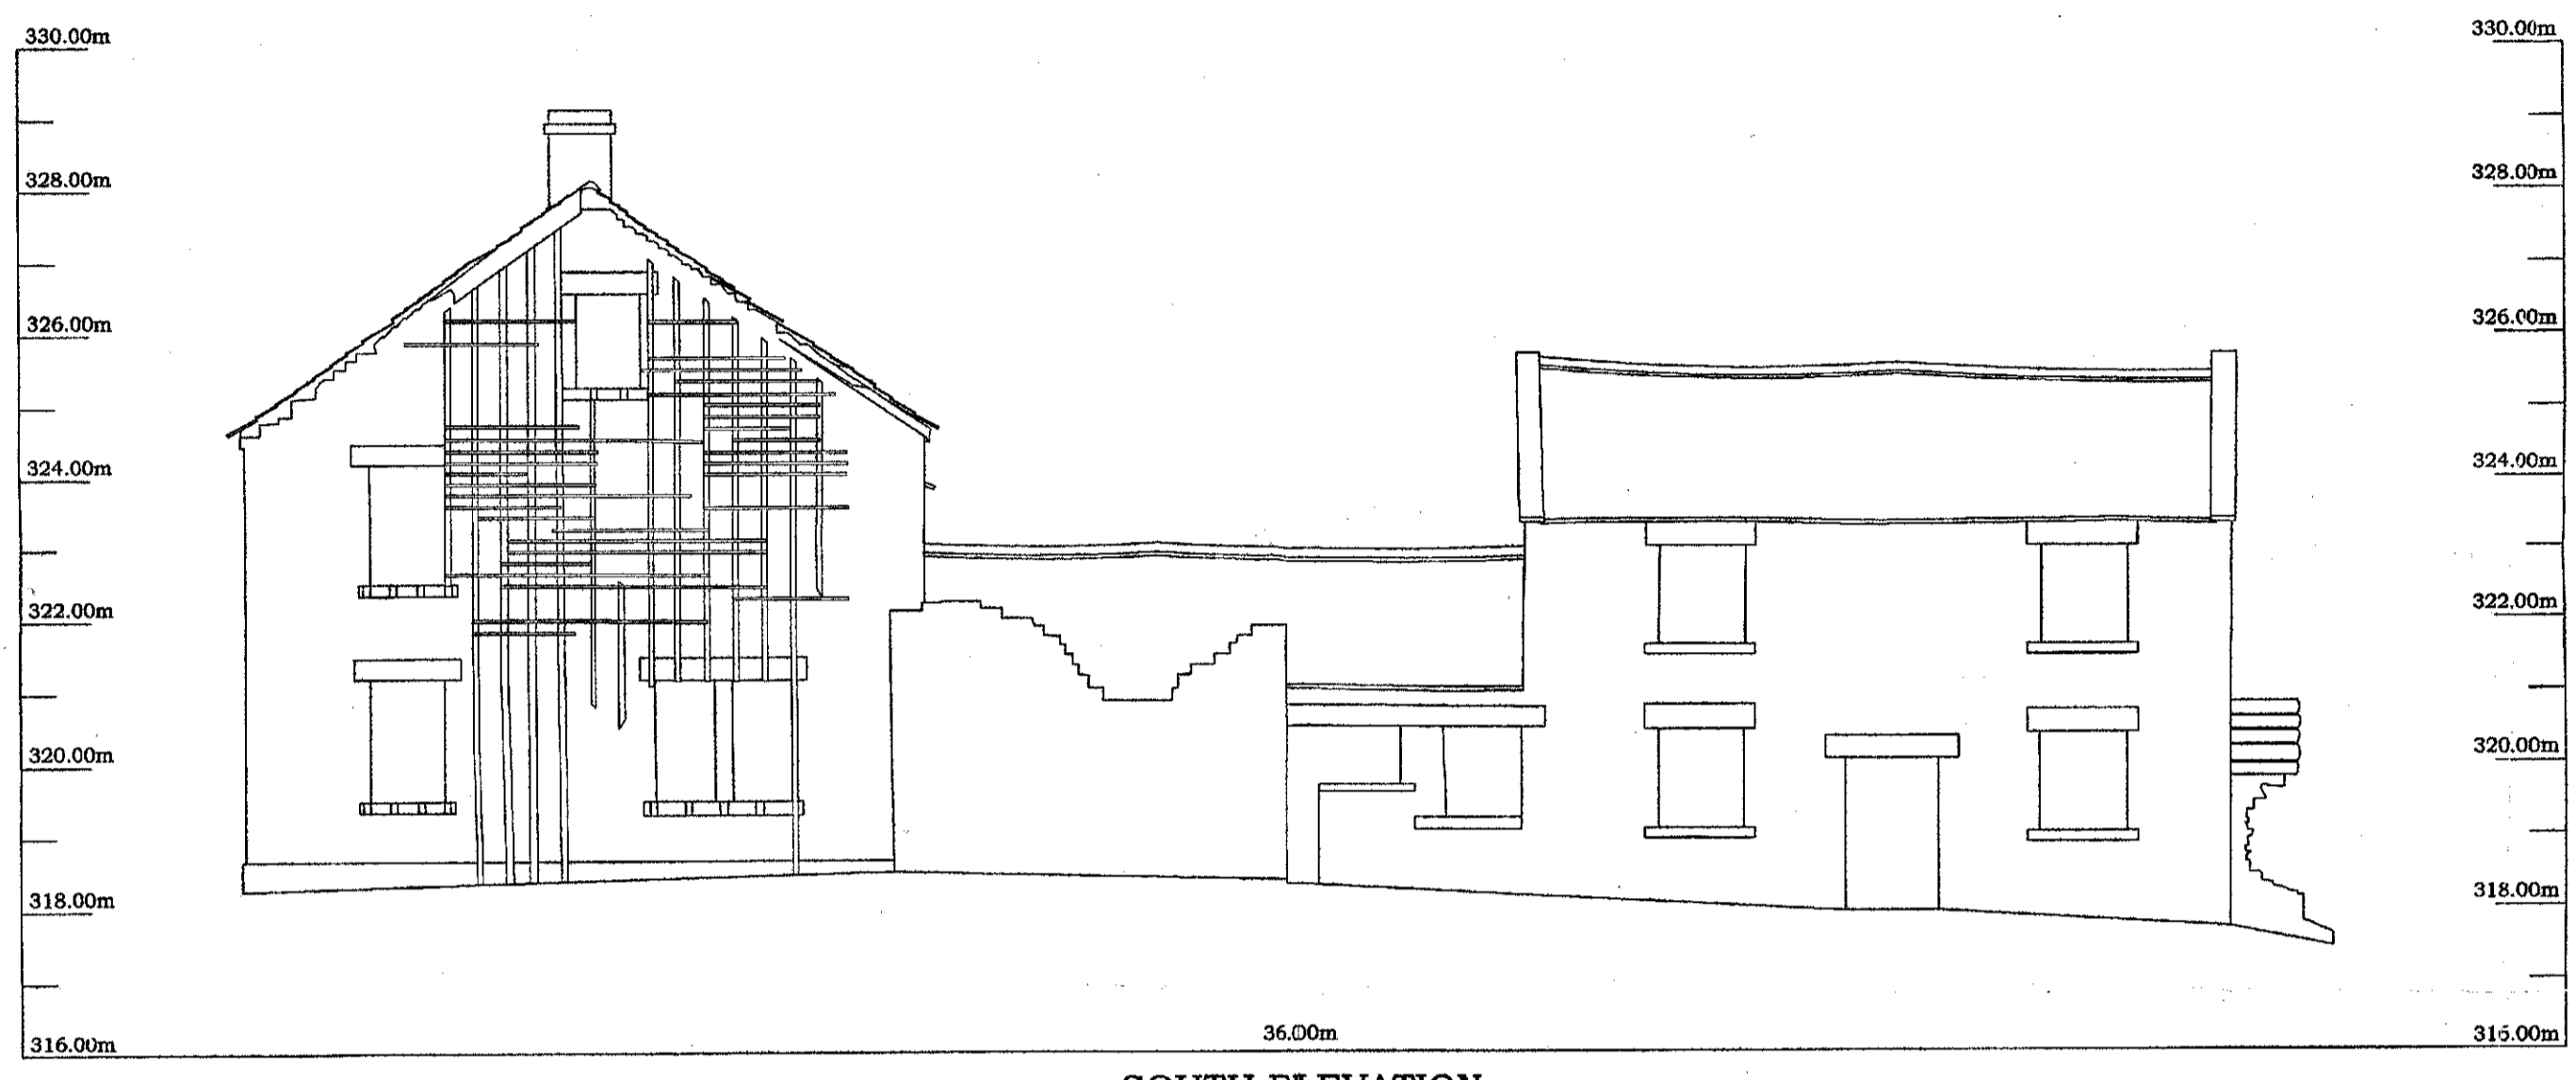

SOUTH ELEVATION

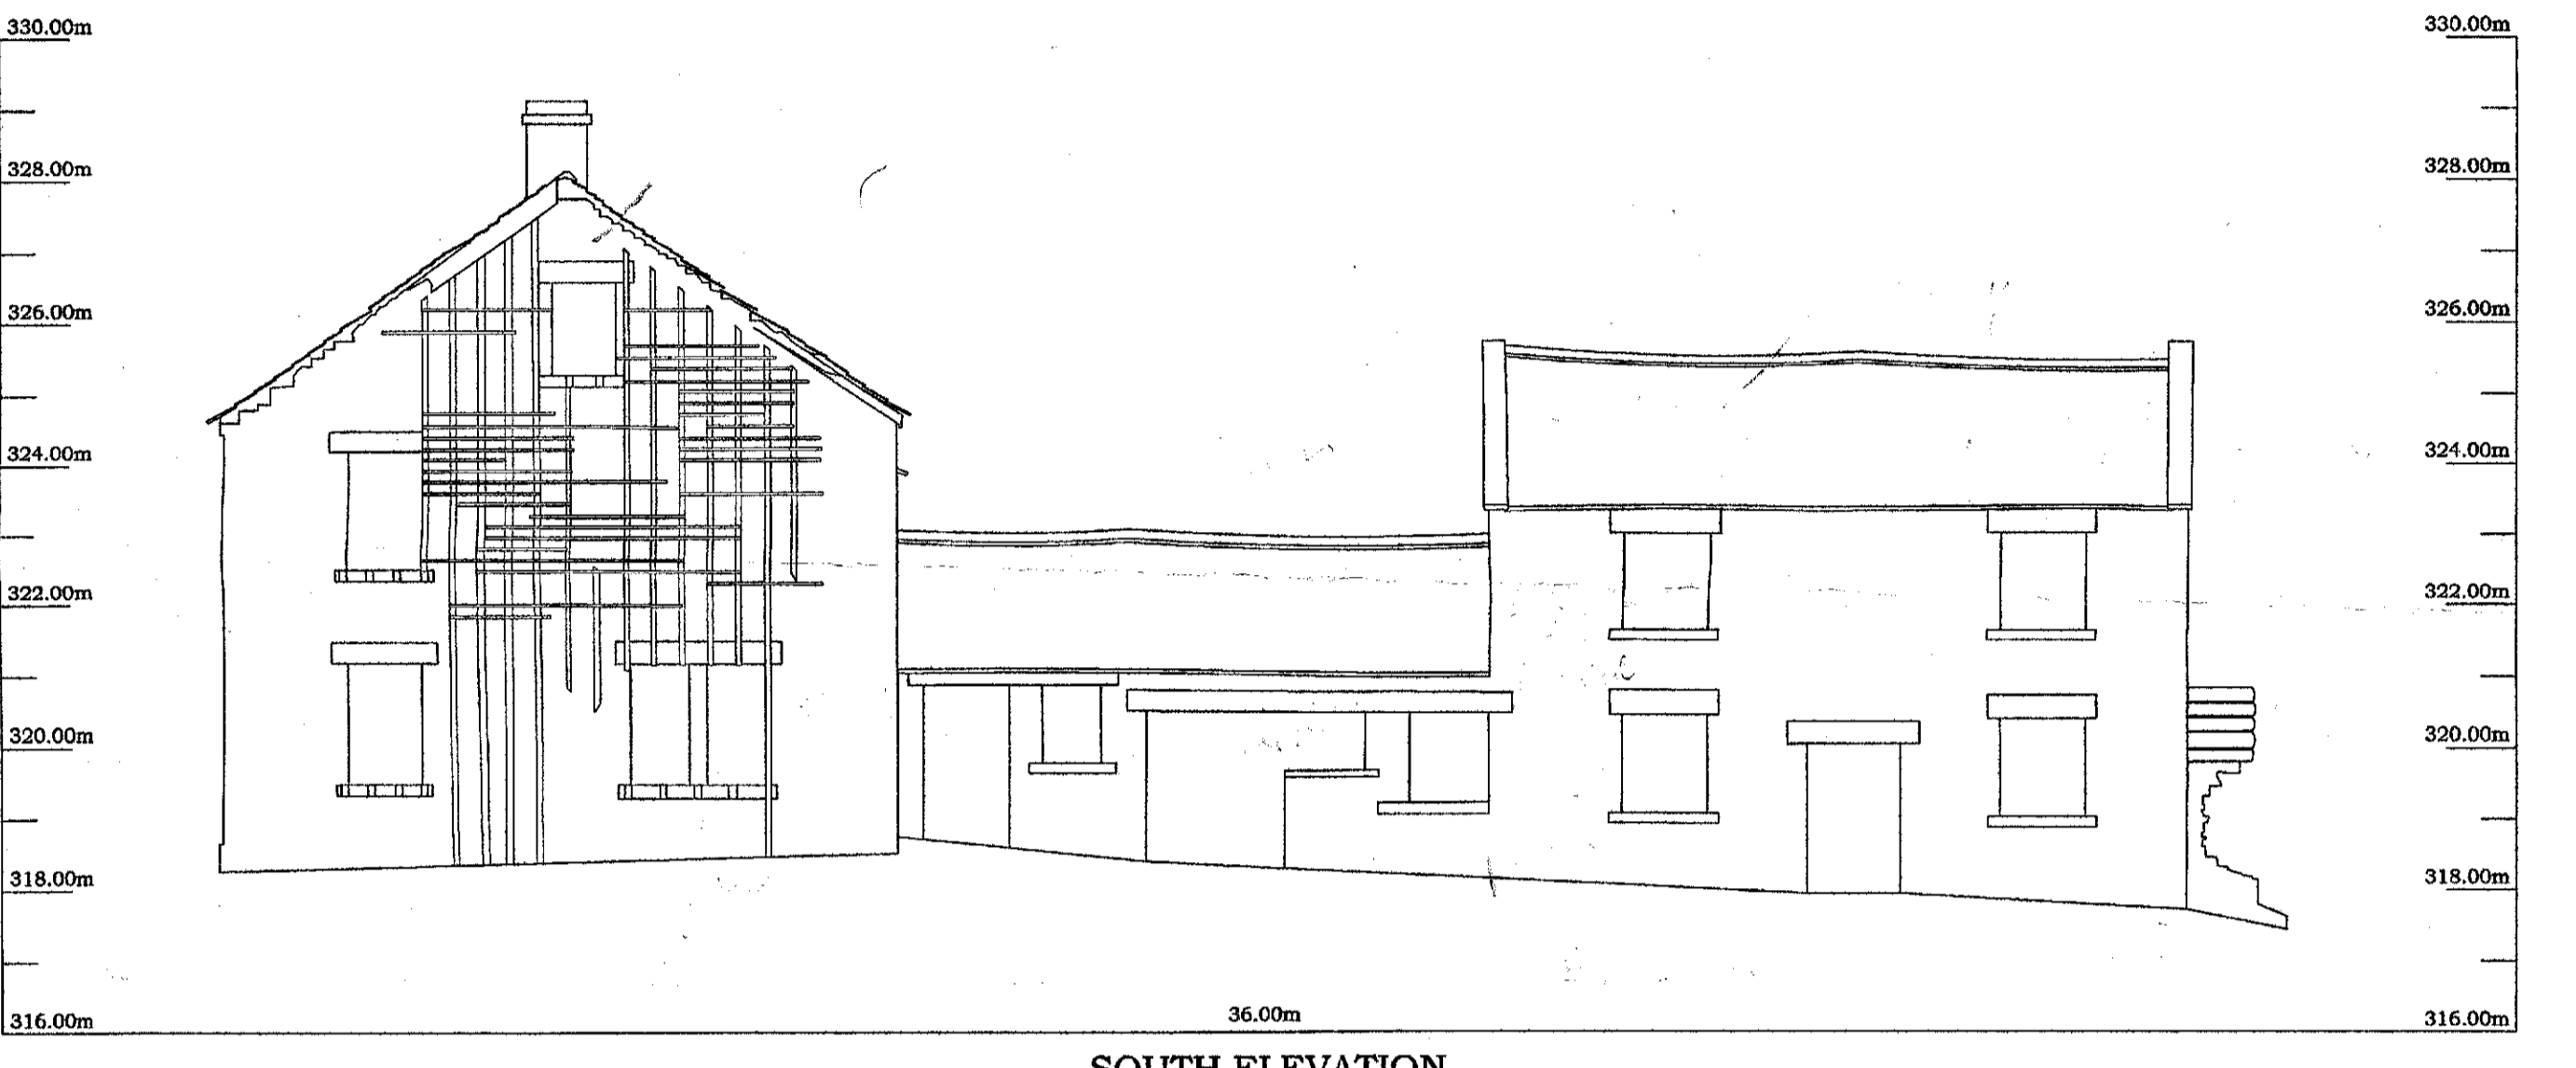

SOUTH ELEVATION

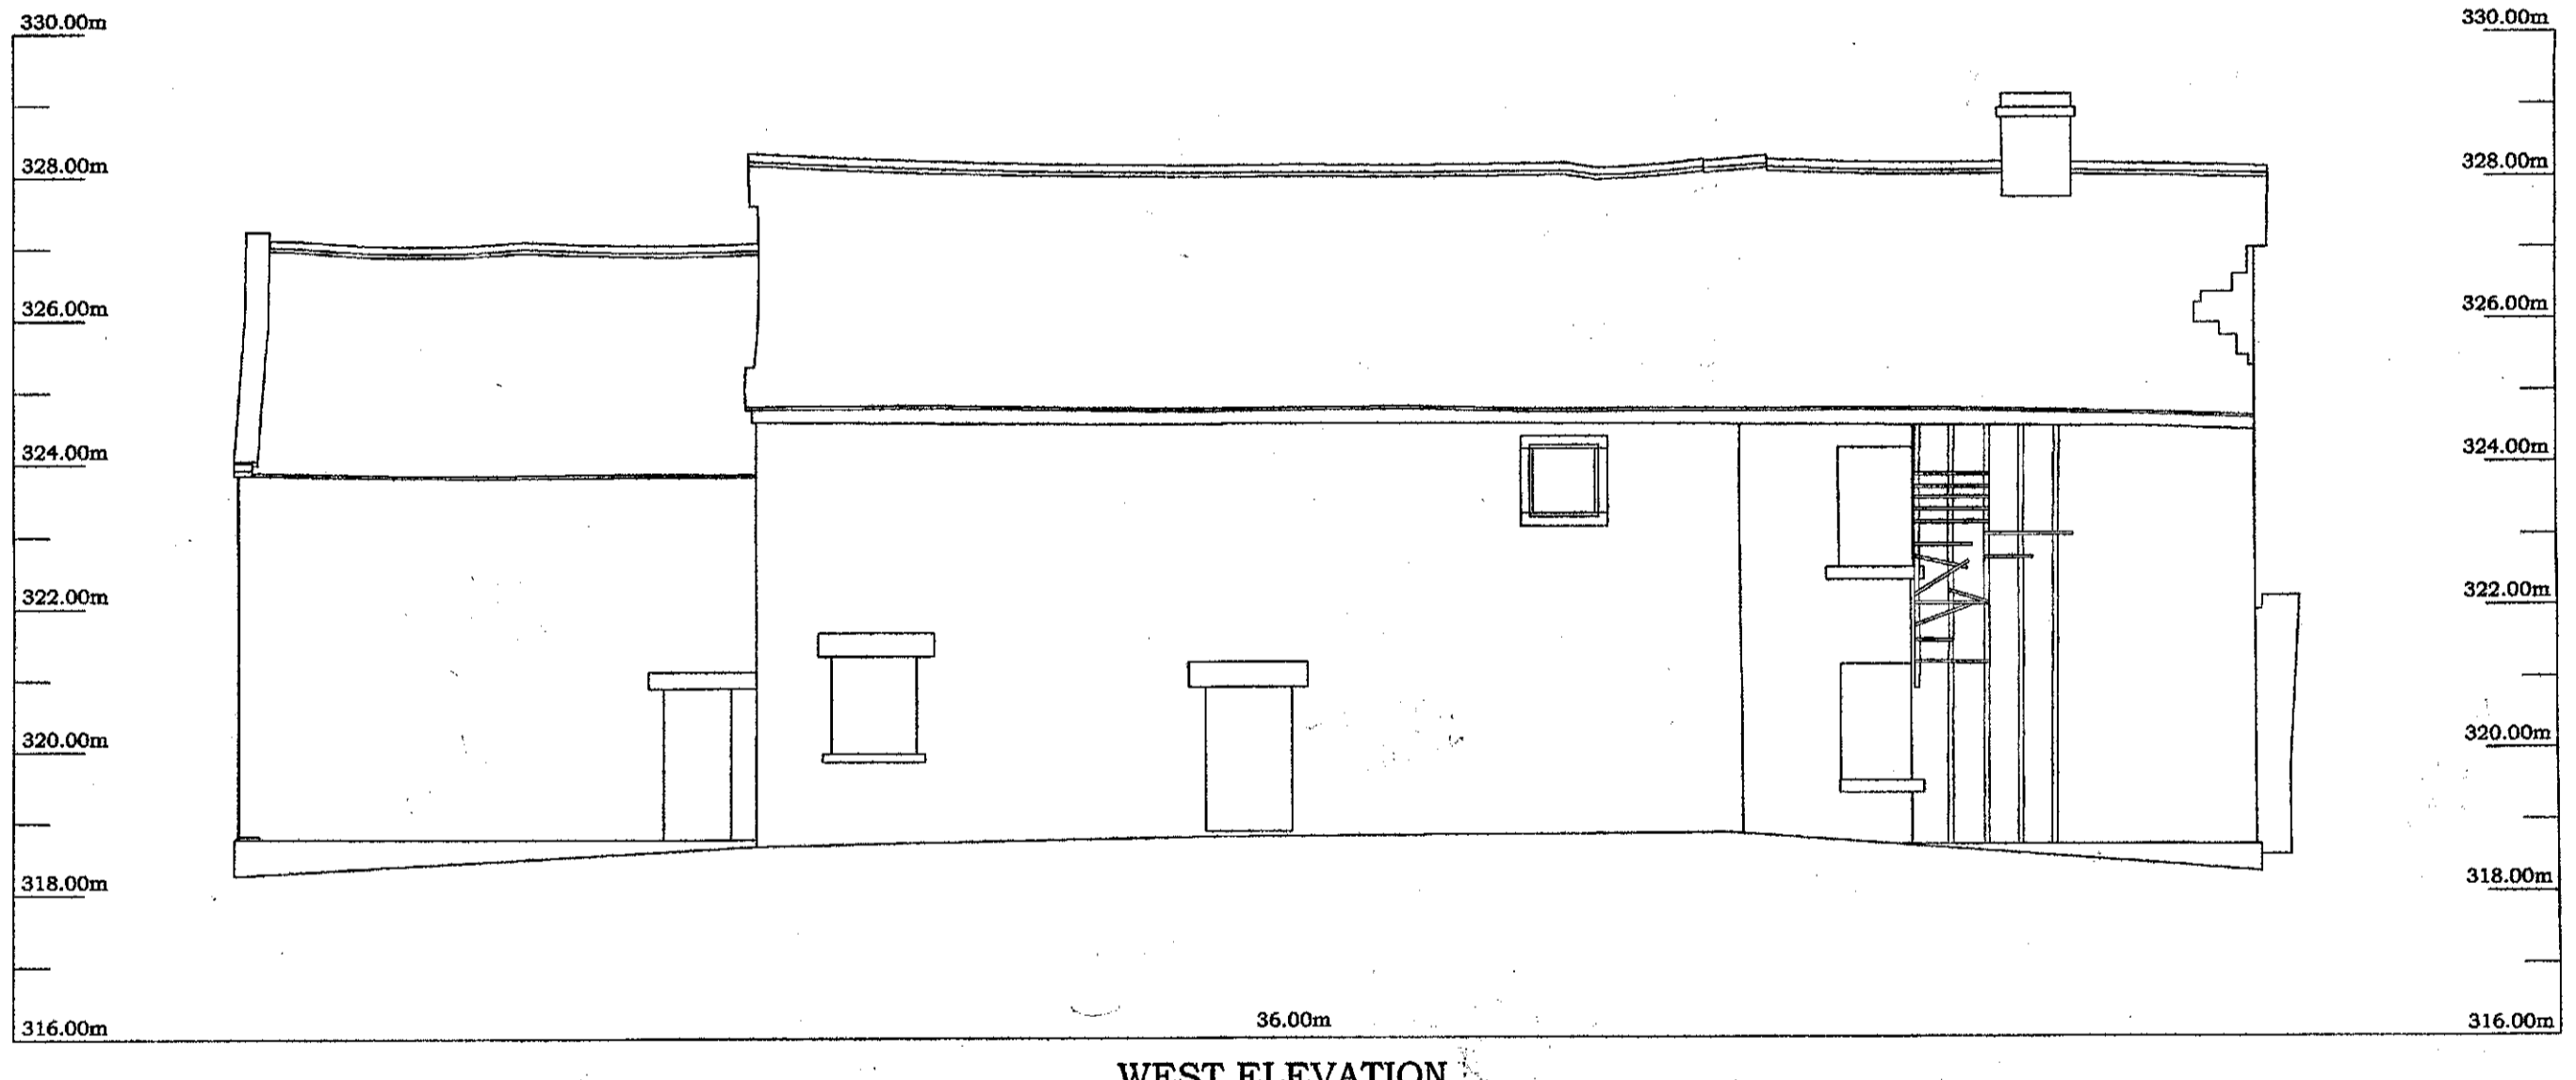

WEST ELEVATION

LEGEND

AV	AD VALVE
B	BOLLARD
BS	BUS STOP
BT	BURIED TELECOM
CC	CONCRETE COVER
CM	CABLE MARKER
CP	CURB STOP
CATV	CABLE TV
CS	CURB STOP
EC	ELECTRICAL
EP	ELECTRICAL POINT
EV	ELECTRICAL VALVE
EX	EXPOSED
FL	FLY
FS	FLY SIGN
GA	GULLY
GV	GULLY VALVE
HV	HIGH VOLTAGE
IS	INSULATION COVER
JR	JUNCTION BOX
KL	KEY LINE
LS	LAMP POST
LI	LAMP POST
LP	LAMP POST
MC	METAL COVER
MS	METAL SIGN
MP	METAL POINT
NS	NON-SURFACE
P	POST / PALE
PS	POST SIGN
R	ROAD SIGN
RS	ROAD SIGN
S	STOP SIGN
ST	STOP SIGN
SW	SURFACE WATER
TC	TRAFFIC LIGHT
TL	TRAFFIC LIGHT
TP	TRAFFIC LIGHT
UP	UPPER POINT
VP	VERTICAL PIPE
WM	WATER METER
WO	WASH OUT

CLIENT
Michael Clynych

LOCATION
Buildings at
Crow Edge
Penistone

SHEET 3 OF 3
SCALE 1 : 100 @ A1
DATE September 2010
LEVEL DATUM OSGB based at ST01
B.M. USED Red at ST01 surveyed
by GWS Value 318.213m

DRAWING NO.
2014CT/3

All drawings to be made in accordance with the British Standard BS 1192:2009
All drawings remain the property of
CT Surveys until all payments have been made.
© Copyright CT Surveys Limited 2010

