




Front Elevation

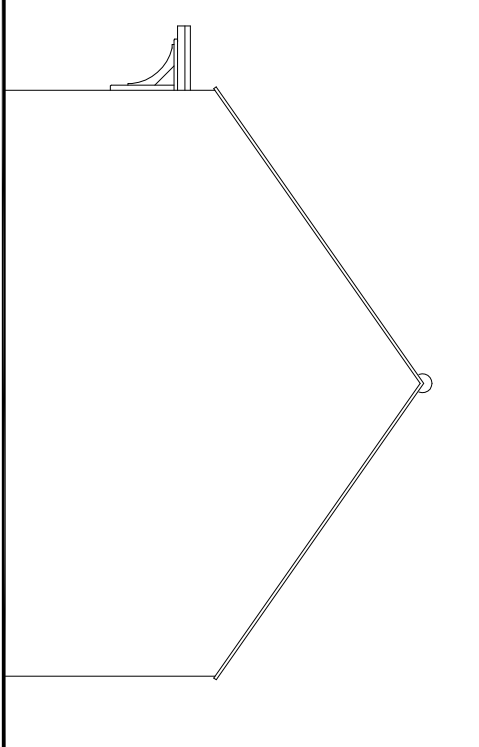


Side Elevation

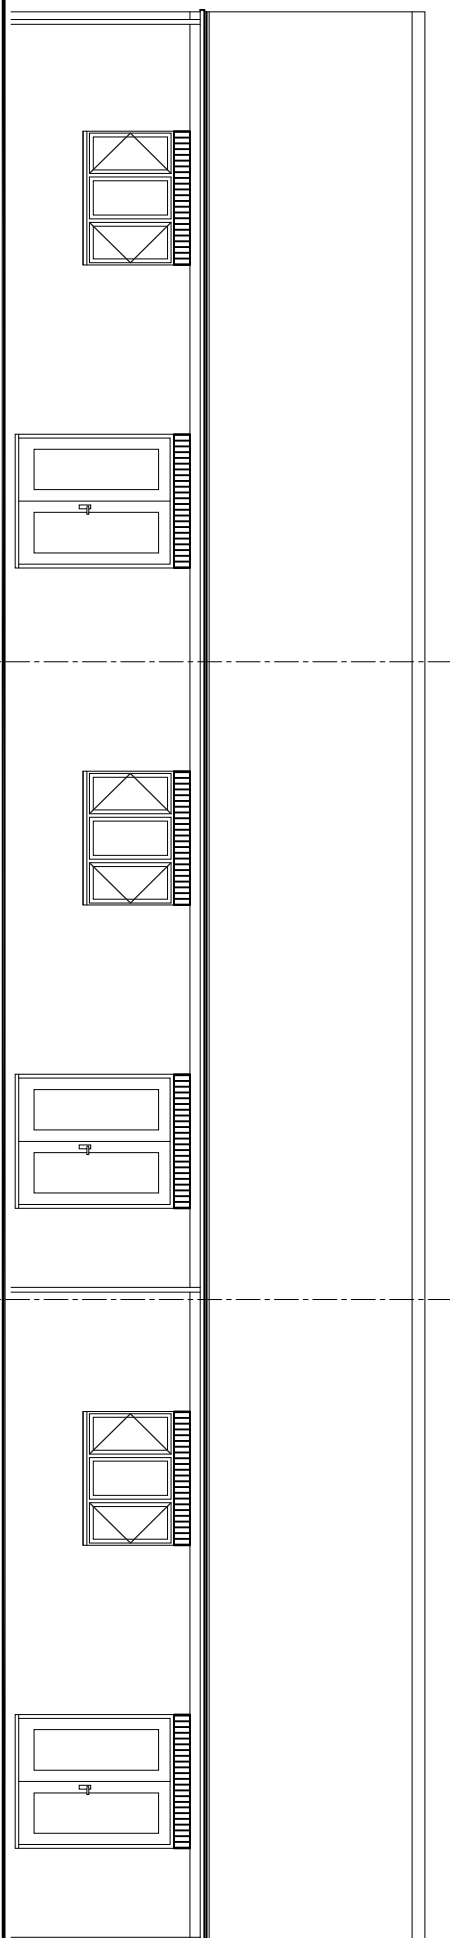

Rear Elevation

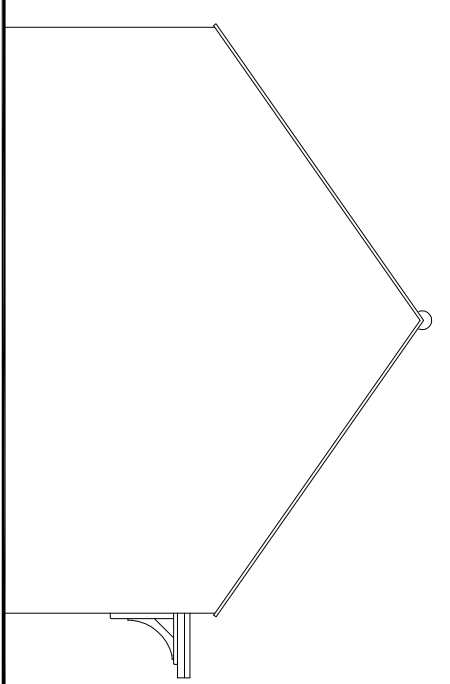

Side Elevation

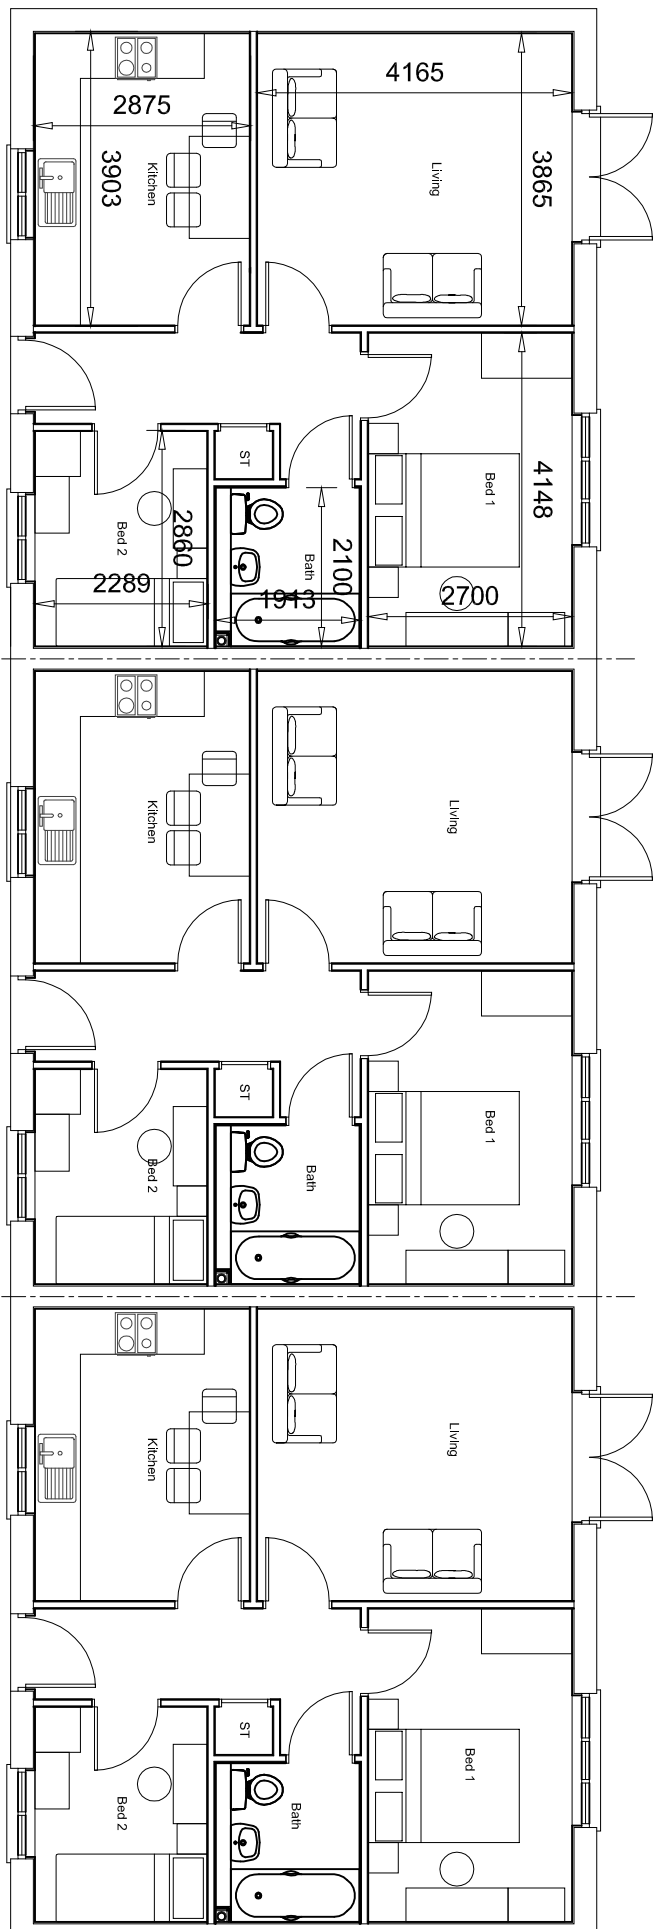

Floor Plan



**PERSIMMON**  
Together, we make a home

Persimmon Homes West Yorkshire  
Tel: 0113 2409726  
Fax: 0113 2408967  
3 Hepton Court,  
York Road,  
Leeds,  
LS9 6PW

<b>THE WILLOW (BUNGALOW)</b>	
<b>Drawing Number</b>	<b>Scale</b>
600-WILL-3	1:100
<b>Drawn By</b>	<b>SEPT 12</b>
CAH	