




This drawing is copyright and must not be reproduced without permission
Do not scale from this drawing. Work only to written dimensions

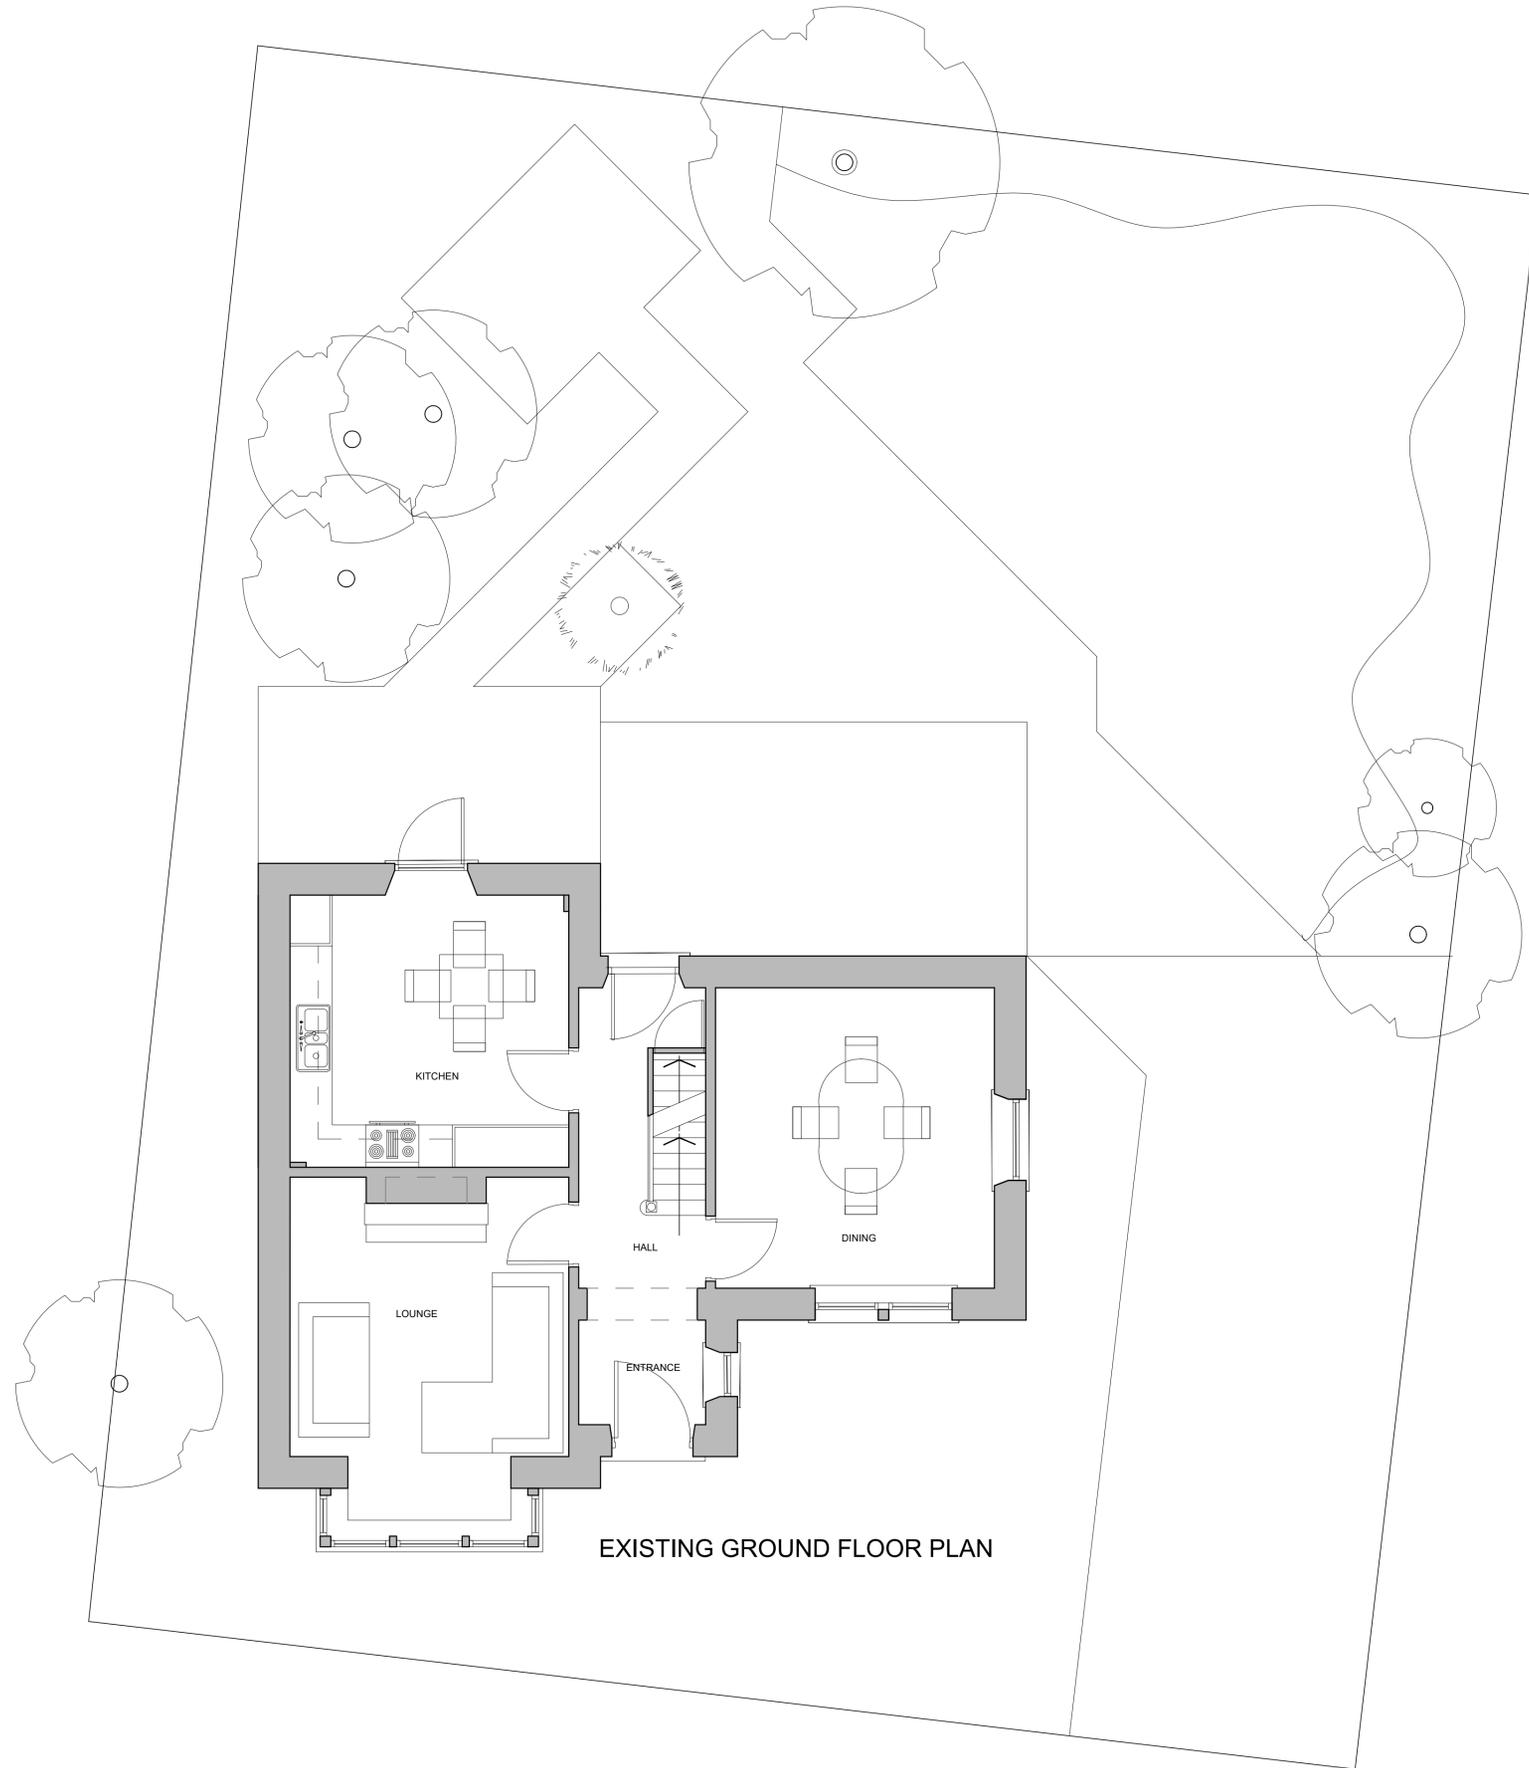

EXISTING GROUND FLOOR PLAN

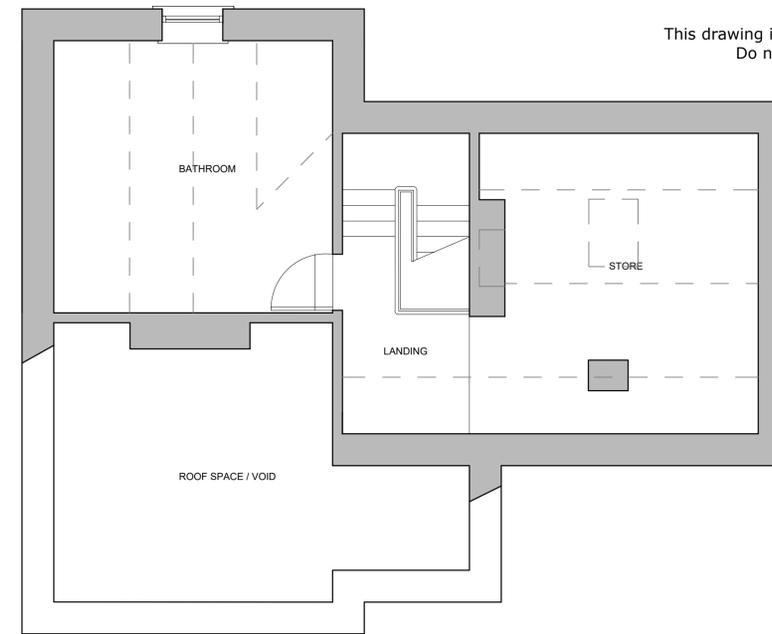

EXISTING ROOF SPACE FLOOR PLAN

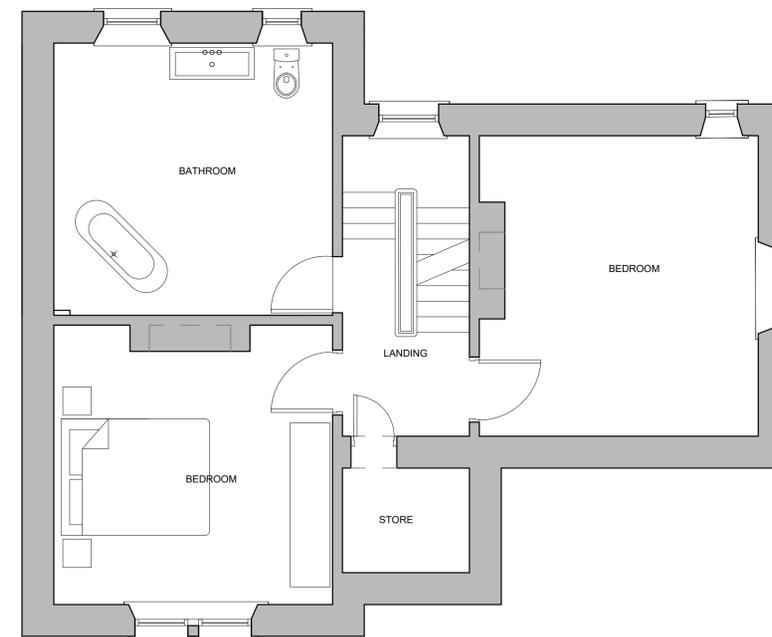

EXISTING FIRST FLOOR PLAN

Revision	
Issued for	PLANNING PURPOSES
Project	PROPOSED REAR EXTENSION AT 21 Granville Street, Barnsley S75 2TQ
Client	Mr S NICHOLLS
Drawing	EXISTING FLOOR PLANS
Project No.	2025-278-01
Scale	1/150@A1
Dwg No.	01
Date	MAR 2025

Architecture & Interiors
+44 (0)7815 185 489
Riverside Design Studios
Salts Mill, Saltaire, W. Yorks
BD18 3LA
freshio9@gmail.com paul